


已落實渠務建議計劃圖

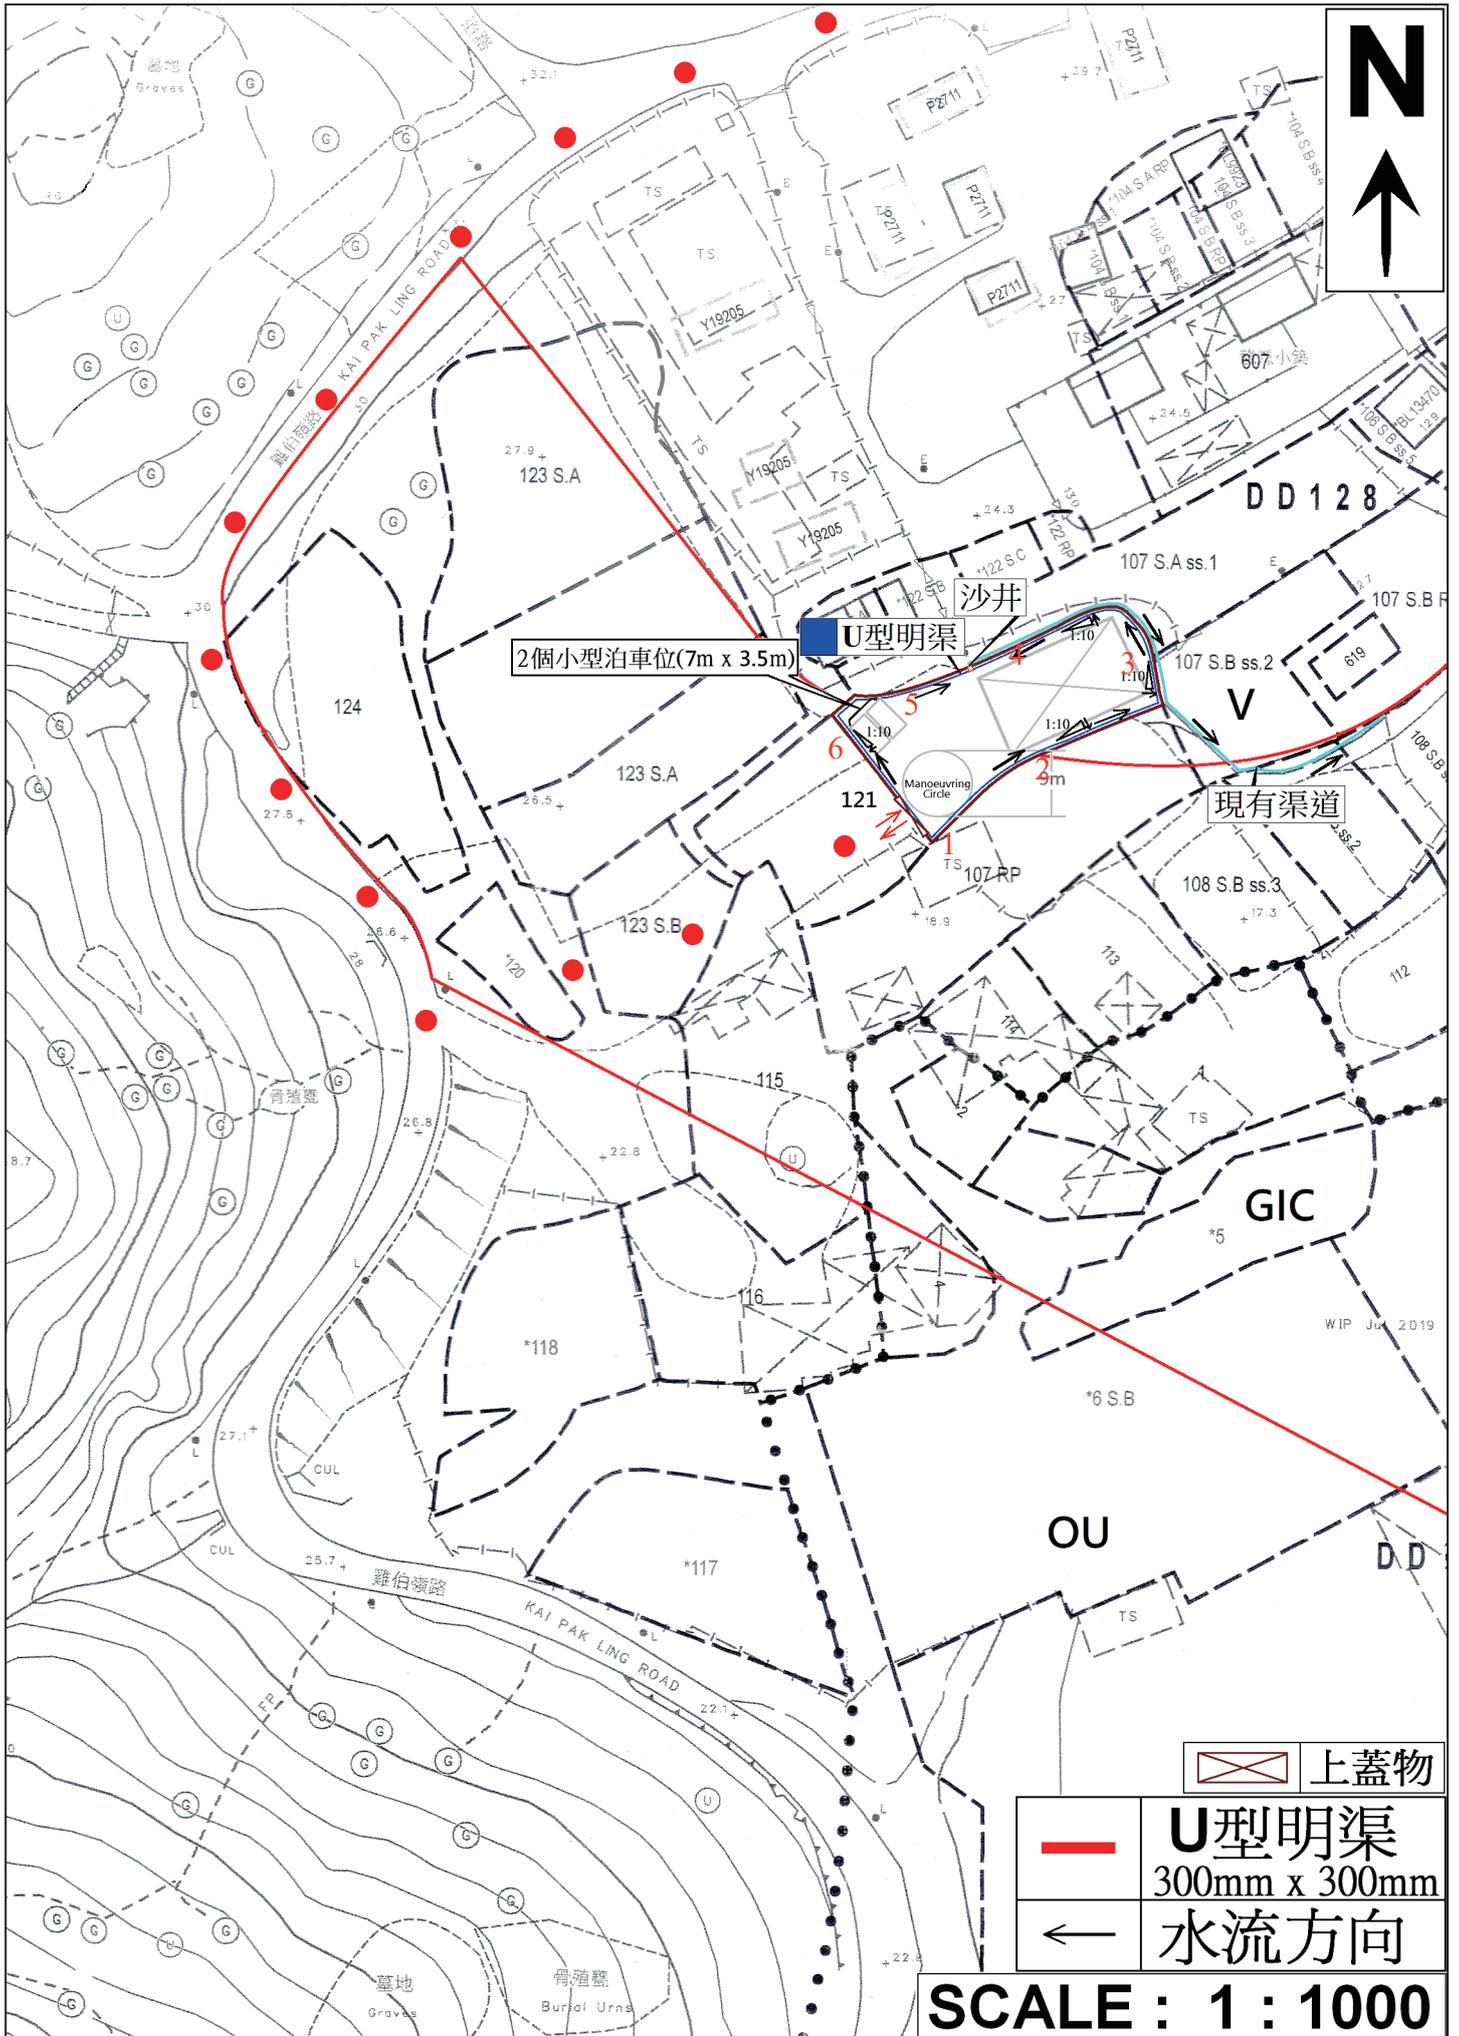

2個小型泊車位(7m x 3.5m)

U型明渠

現有渠道

沙井

上蓋物

U型明渠
300mm x 300mm

← 水流方向

SCALE : 1 : 1000


1



2



3

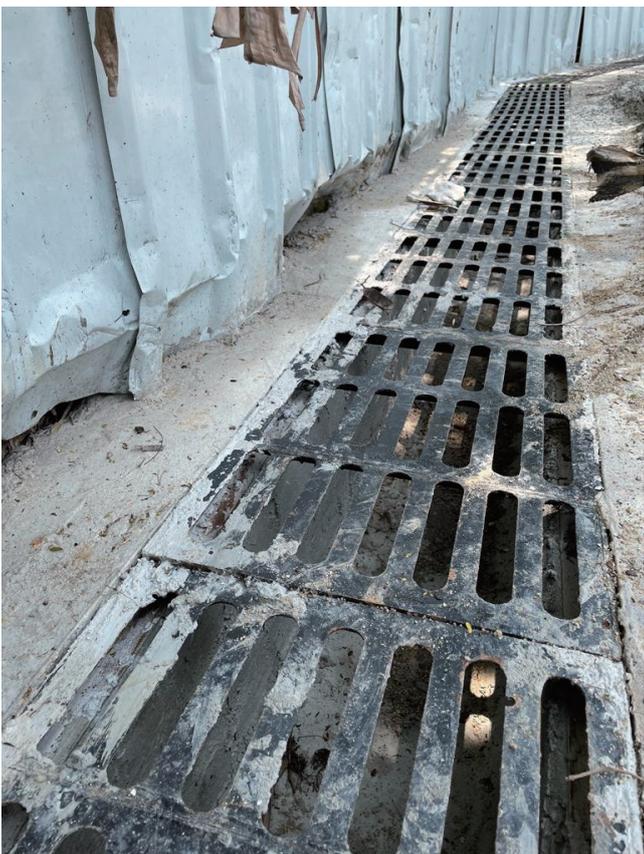

4



5



6

