


Appendix G

Existing Drainage and Sewerage Plans

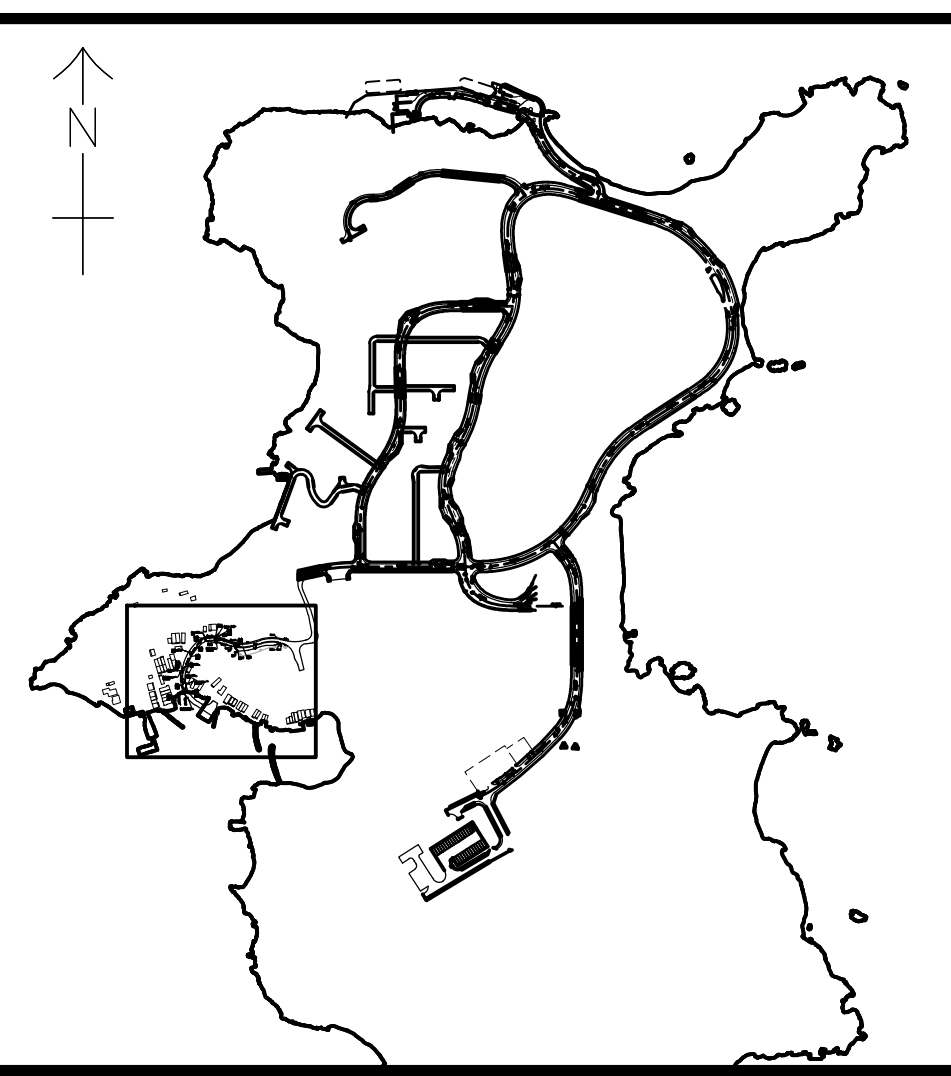

- NOTES:**
1. ALL COORDINATES ARE IN ACCORDANCE WITH HONG KONG GAUSS CONFORMAL COORDINATE SYSTEM.
 2. ALL DIMENSIONS ARE IN METRES.
 3. ALL LEVELS ARE IN METRES (+) ABOVE AND (-) BELOW THE PRINCIPAL DATUM.
 4. INVERT LEVELS OF THE INTERMEDIATE MANHOLES AT UNIFORM PLATFORM CAN BE INTERPOLATED FROM THE DOWNSTREAM AND UPSTREAM MANHOLES.
 5. THE EXACT POSITIONS OF GULLIES, MANHOLES, CATCHPITS AND DRAIN PITS SHALL BE AGREED WITH THE ENGINEER ON SITE.
 6. THE COVER LEVEL SHOWN FOR EACH MANHOLE IS APPROXIMATE ONLY. THE ACTUAL COVER LEVELS FOR MANHOLES SHALL BE VERIFIED ON SITE.

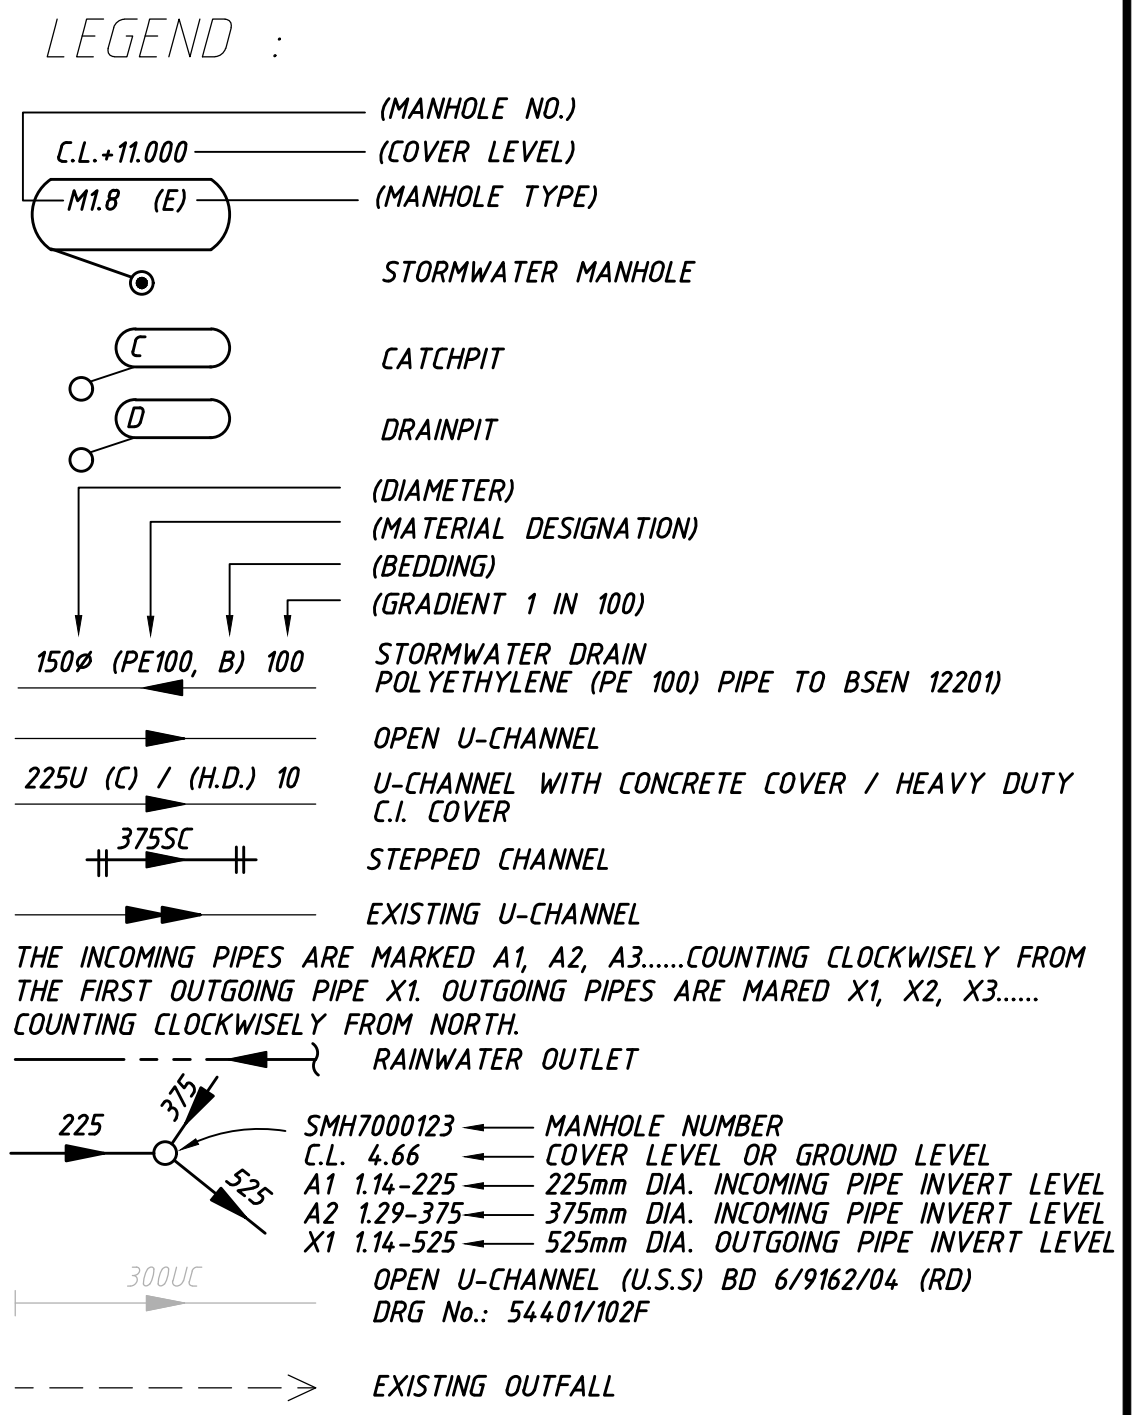

REV.	DESCRIPTION	CHK.	DATE




ARCHI+
ARCHIPLUS INTERNATIONAL LIMITED


PROPOSED DEVELOPMENT ON
MA WAN ISLAND
MA WAN THEME PARK (PHASE 2)
MA WAN PARK PHASE II -
EXISTING STORMWATER
DRAINAGE SYSTEM LAYOUT



DRGNO. 圖紙編號 SK001A	
DESIGNED BY 設計	CONTRACT NO. 合約編號
DRAWN BY 繪圖	STATUS 階段
SCALE 比例 A0 1 : 250	P. BY: APPROVED 校核人 D.L.
DIMENSIONS ARE IN 尺寸單位 METRES	© COPYRIGHT RESERVED 版權所有

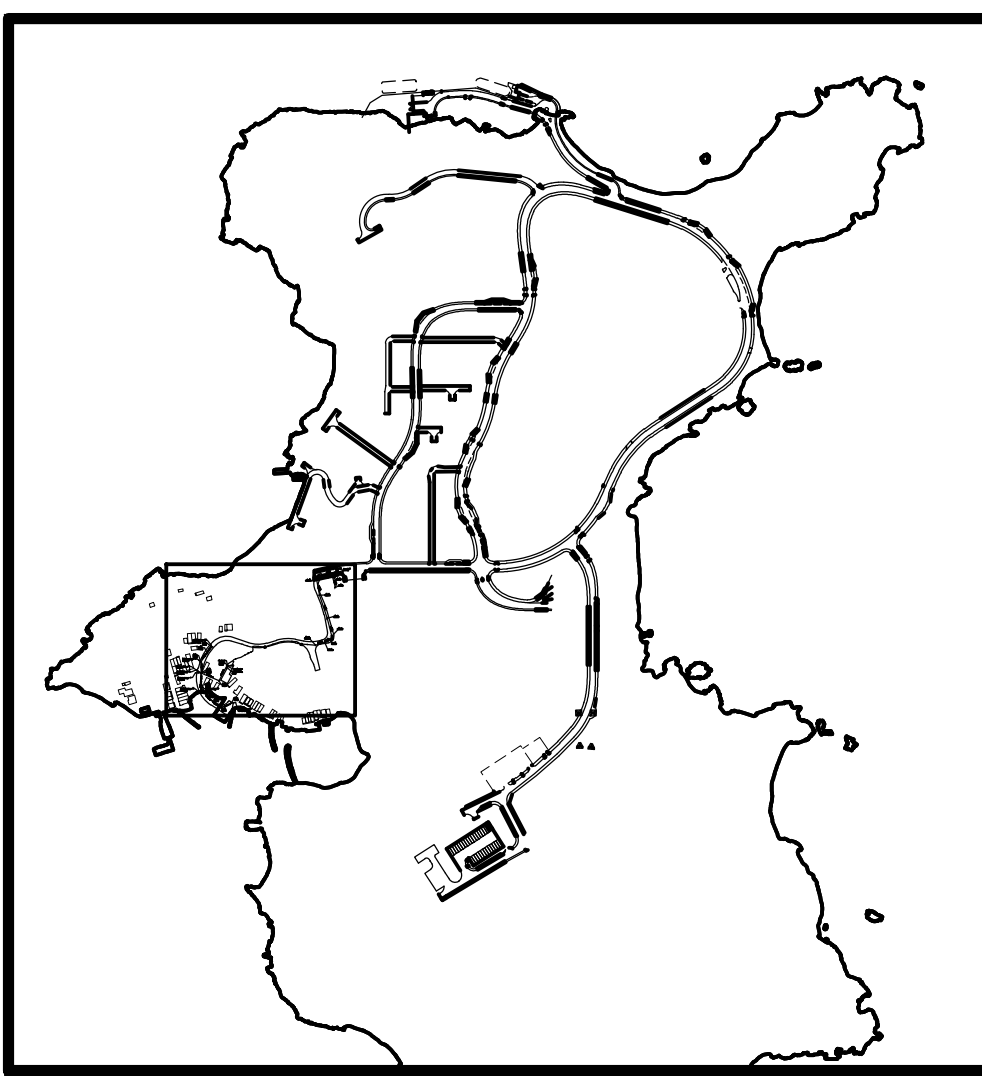

- NOTES:**
1. ALL COORDINATES ARE IN ACCORDANCE WITH HONG KONG GAUSS CONFORMAL COORDINATE SYSTEM.
 2. ALL DIMENSIONS ARE IN METRES.
 3. ALL LEVELS ARE IN METRES (+) ABOVE AND (-) BELOW THE PRINCIPAL DATUM.
 4. INVERT LEVELS OF THE INTERMEDIATE MANHOLES AT UNIFORM PLATFORM CAN BE INTERPOLATED FROM THE DOWNSTREAM AND UPSTREAM MANHOLES.
 5. THE EXACT POSITIONS OF GULLIES, MANHOLES, CATCHPITS AND DRAIN PITS SHALL BE AGREED WITH THE ENGINEER ON SITE.
 6. THE COVER LEVEL SHOWN FOR EACH MANHOLE IS APPROXIMATE ONLY. THE ACTUAL COVER LEVELS FOR MANHOLES SHALL BE VERIFIED ON SITE.

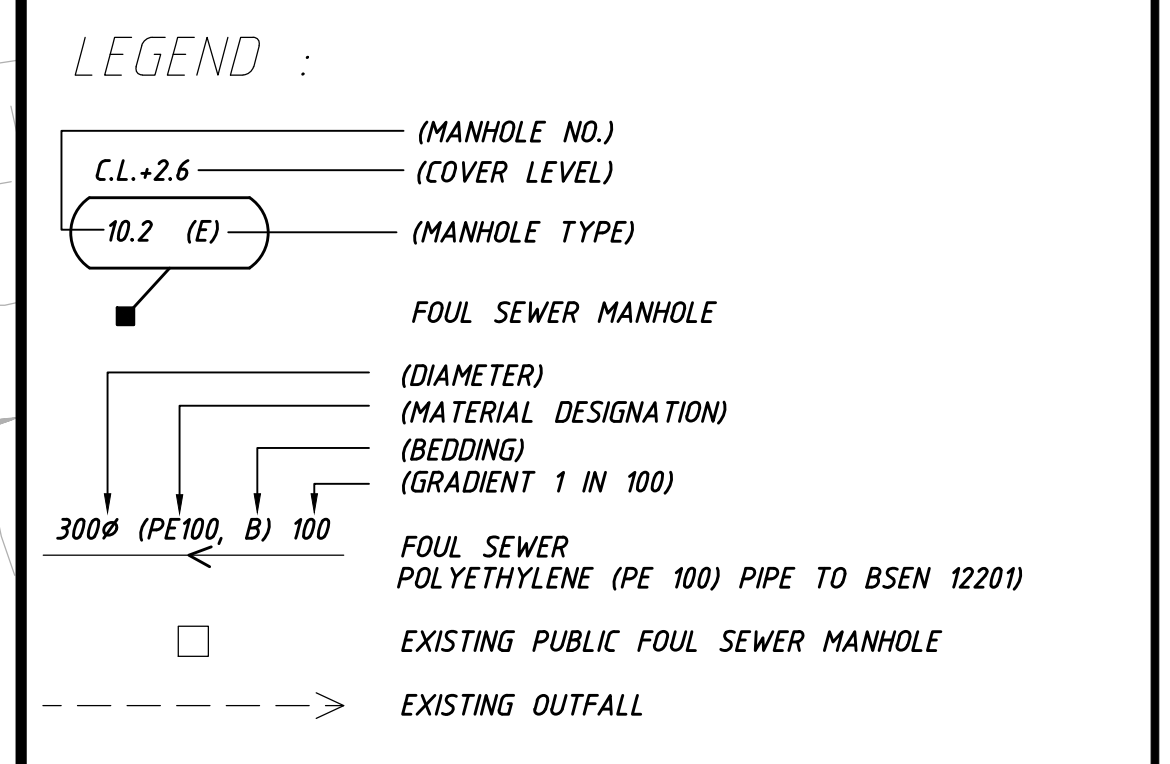

REV.	DESCRIPTION	CHK.	DATE



ARCHI+
ARCHIPLUS INTERNATIONAL LIMITED

PROPOSED DEVELOPMENT ON
MA WAN ISLAND
MA WAN THEME PARK (PHASE 2)
MA WAN PARK PHASE II -
EXISTING SEWERAGE
SYSTEM LAYOUT



<p>DRGNO. 圖紙編號 SK002A</p>	<p>CONTRACT NO. 合約編號 -</p>	<p>P. DIR. APPROVED 批核人 D.L.</p>
<p>DESIGNED BY 設計 -</p>	<p>STATUS 階段 -</p>	<p>SCALE 比例 A0 1 : 250</p>
<p>DIMENSIONS ARE IN METRES 尺寸單位</p>		

© COPYRIGHT RESERVED
版權所有