

NOTE :

1. ALL MEASUREMENTS MUST BE CHECKED AT SITE.
2. DO NOT SCALE DRAWING.
3. DRAWING AND COPY-RIGHT ARE PROPERTY OF THE RAYMOND CHAN SURVEYORS LTD AND SHALL BE RETURNED AT COMPLETION OF WORK.
4. DRAWING IS NOT VALID FOR CONSTRUCTION UNLESS EXPRESSEDLY CERTIFIED.

BD REF. : -

FSD REF. : -

FEHD REF. : -

PROJECT :

PLANNING APPLICATION FOR PROPOSED COLUMBARIUM USE AT G/F OF TWO EXISTING BUILDINGS AT LUNG NGAM MONASTERY, 47 WANG HANG VILLAGE, TAI O, NEW TERRITORIES (LOT NO.47 (PART) IN DD313)

DWG. TITLE :

G/F LAYOUT PLAN OF BUILDING 1

SIGNATURE :

DRAWN : -

SCALE : 1 : 50

DATE : JULY 2024


DWG. NO. : FIGURE 1

REVISION : -

REFERENCE :



RAYMOND CHAN  
SURVEYORS  
LIMITED

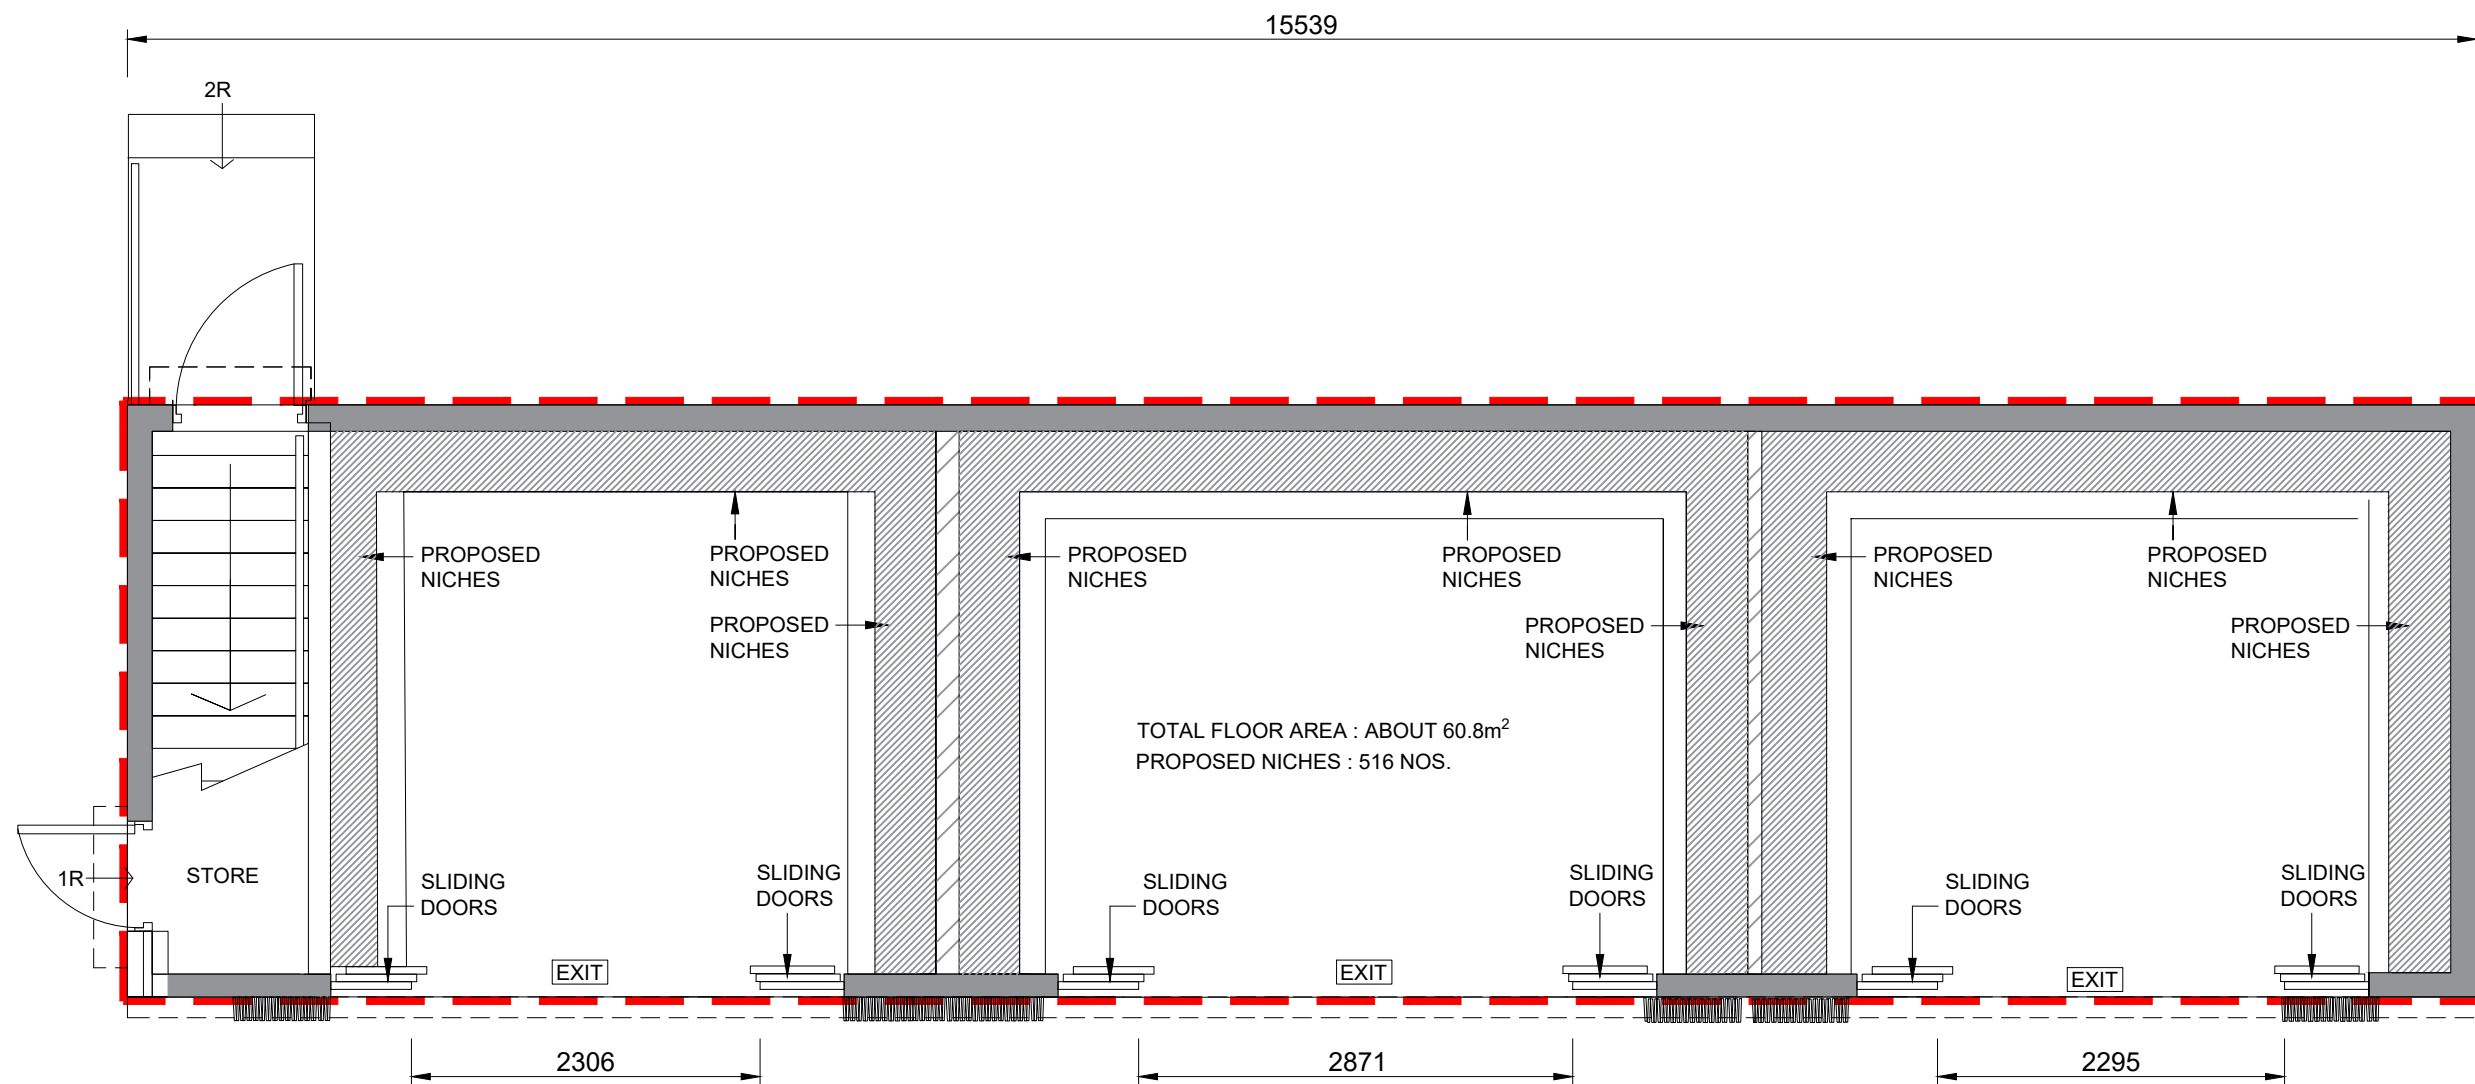

G/F LAYOUT PLAN OF BUILDING 2  
SCALE 1:50



RAYMOND CHAN  
SURVEYORS  
LIMITED

NOTE :

1. ALL MEASUREMENTS MUST BE CHECKED AT SITE.
2. DO NOT SCALE DRAWING.
3. DRAWING AND COPY-RIGHT ARE PROPERTY OF THE RAYMOND CHAN SURVEYORS LTD AND SHALL BE RETURNED AT COMPLETION OF WORK.
4. DRAWING IS NOT VALID FOR CONSTRUCTION UNLESS EXPRESSEDLY CERTIFIED.

BD REF. : -

FSD REF. : -

FEHD REF. : -

PROJECT :

PLANNING APPLICATION FOR PROPOSED COLUMBARIUM USE AT G/F OF TWO EXISTING BUILDINGS AT LUNG NGAM MONASTERY, 47 WANG HANG VILLAGE, TAI O, NEW TERRITORIES (LOT NO.47 (PART) IN DD313)

DWG. TITLE :

G/F LAYOUT PLAN OF BUILDING 2

SIGNATURE :

DRAWN : -

SCALE : 1 : 50


DATE : JULY 2024

DWG. NO. : FIGURE 2

REVISION : -

REFERENCE :



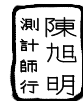

RAYMOND CHAN  
SURVEYORS  
LIMITED

**NOTE :**

1. ALL MEASUREMENTS MUST BE CHECKED AT SITE.
2. DO NOT SCALE DRAWING.
3. DRAWING AND COPY-RIGHT ARE PROPERTY OF THE RAYMOND CHAN SURVEYORS LTD AND SHALL BE RETURNED AT COMPLETION OF WORK.
4. DRAWING IS NOT VALID FOR CONSTRUCTION UNLESS EXPRESSEDLY CERTIFIED.

BD REF. : -

FSD REF. : -

FEHD REF. : -

PROJECT :  
PLANNING APPLICATION FOR  
PROPOSED COLUMBARIUM USE  
AT G/F OF TWO EXISTING  
BUILDINGS AT  
LUNG NGAM MONASTERY,  
47 WANG HANG VILLAGE,  
TAI O, NEW TERRITORIES  
(LOT NO.47 (PART) IN DD313)

DWG. TITLE :

LOCATION PLAN

SIGNATURE :

DRAWN : - SCALE : 1:5000

DATE : JULY 2024

DWG. NO. : PLAN 1

REVISION : -

REFERENCE :







APPLICATION PREMISES

DD313

橫坑村  
WANG HANG VILLAGE

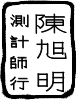REVISION :	
BD REF. :	-
FSD REF. :	-
FEHD REF. :	-
NOTE :	
1. ALL MEASUREMENTS MUST BE CHECKED AT SITE. 2. DO NOT SCALE DRAWING. 3. DRAWING AND COPY-RIGHT ARE PROPERTY OF THE RAYMOND CHAN SURVEYORS LTD AND SHALL BE RETURNED AT COMPLETION OF WORK. 4. DRAWING IS NOT VALID FOR CONSTRUCTION UNLESS EXPRESSEDLY CERTIFIED.	
 <b>RAYMOND CHAN SURVEYORS LIMITED</b>	
TEL: 2722-7270      FAX: 2311-3436	
PROJECT :	
PLANNING APPLICATION FOR PROPOSED COLUMBARIUM USE AT G/F OF TWO EXISTING BUILDINGS AT LUNG NGAM MONASTERY, 47 WANG HANG VILLAGE, TAI O, NEW TERRITORIES (LOT NO.47 (PART) IN DD313)	
DWG. TITLE :	
LOT INDEX PLAN	
DRAWN :	SCALE : 1 : 1000
DATE :	JULY 2024
SIGNATURE :	
DWG. NO. : PLAN 2	
REFERENCE :	REV. : -



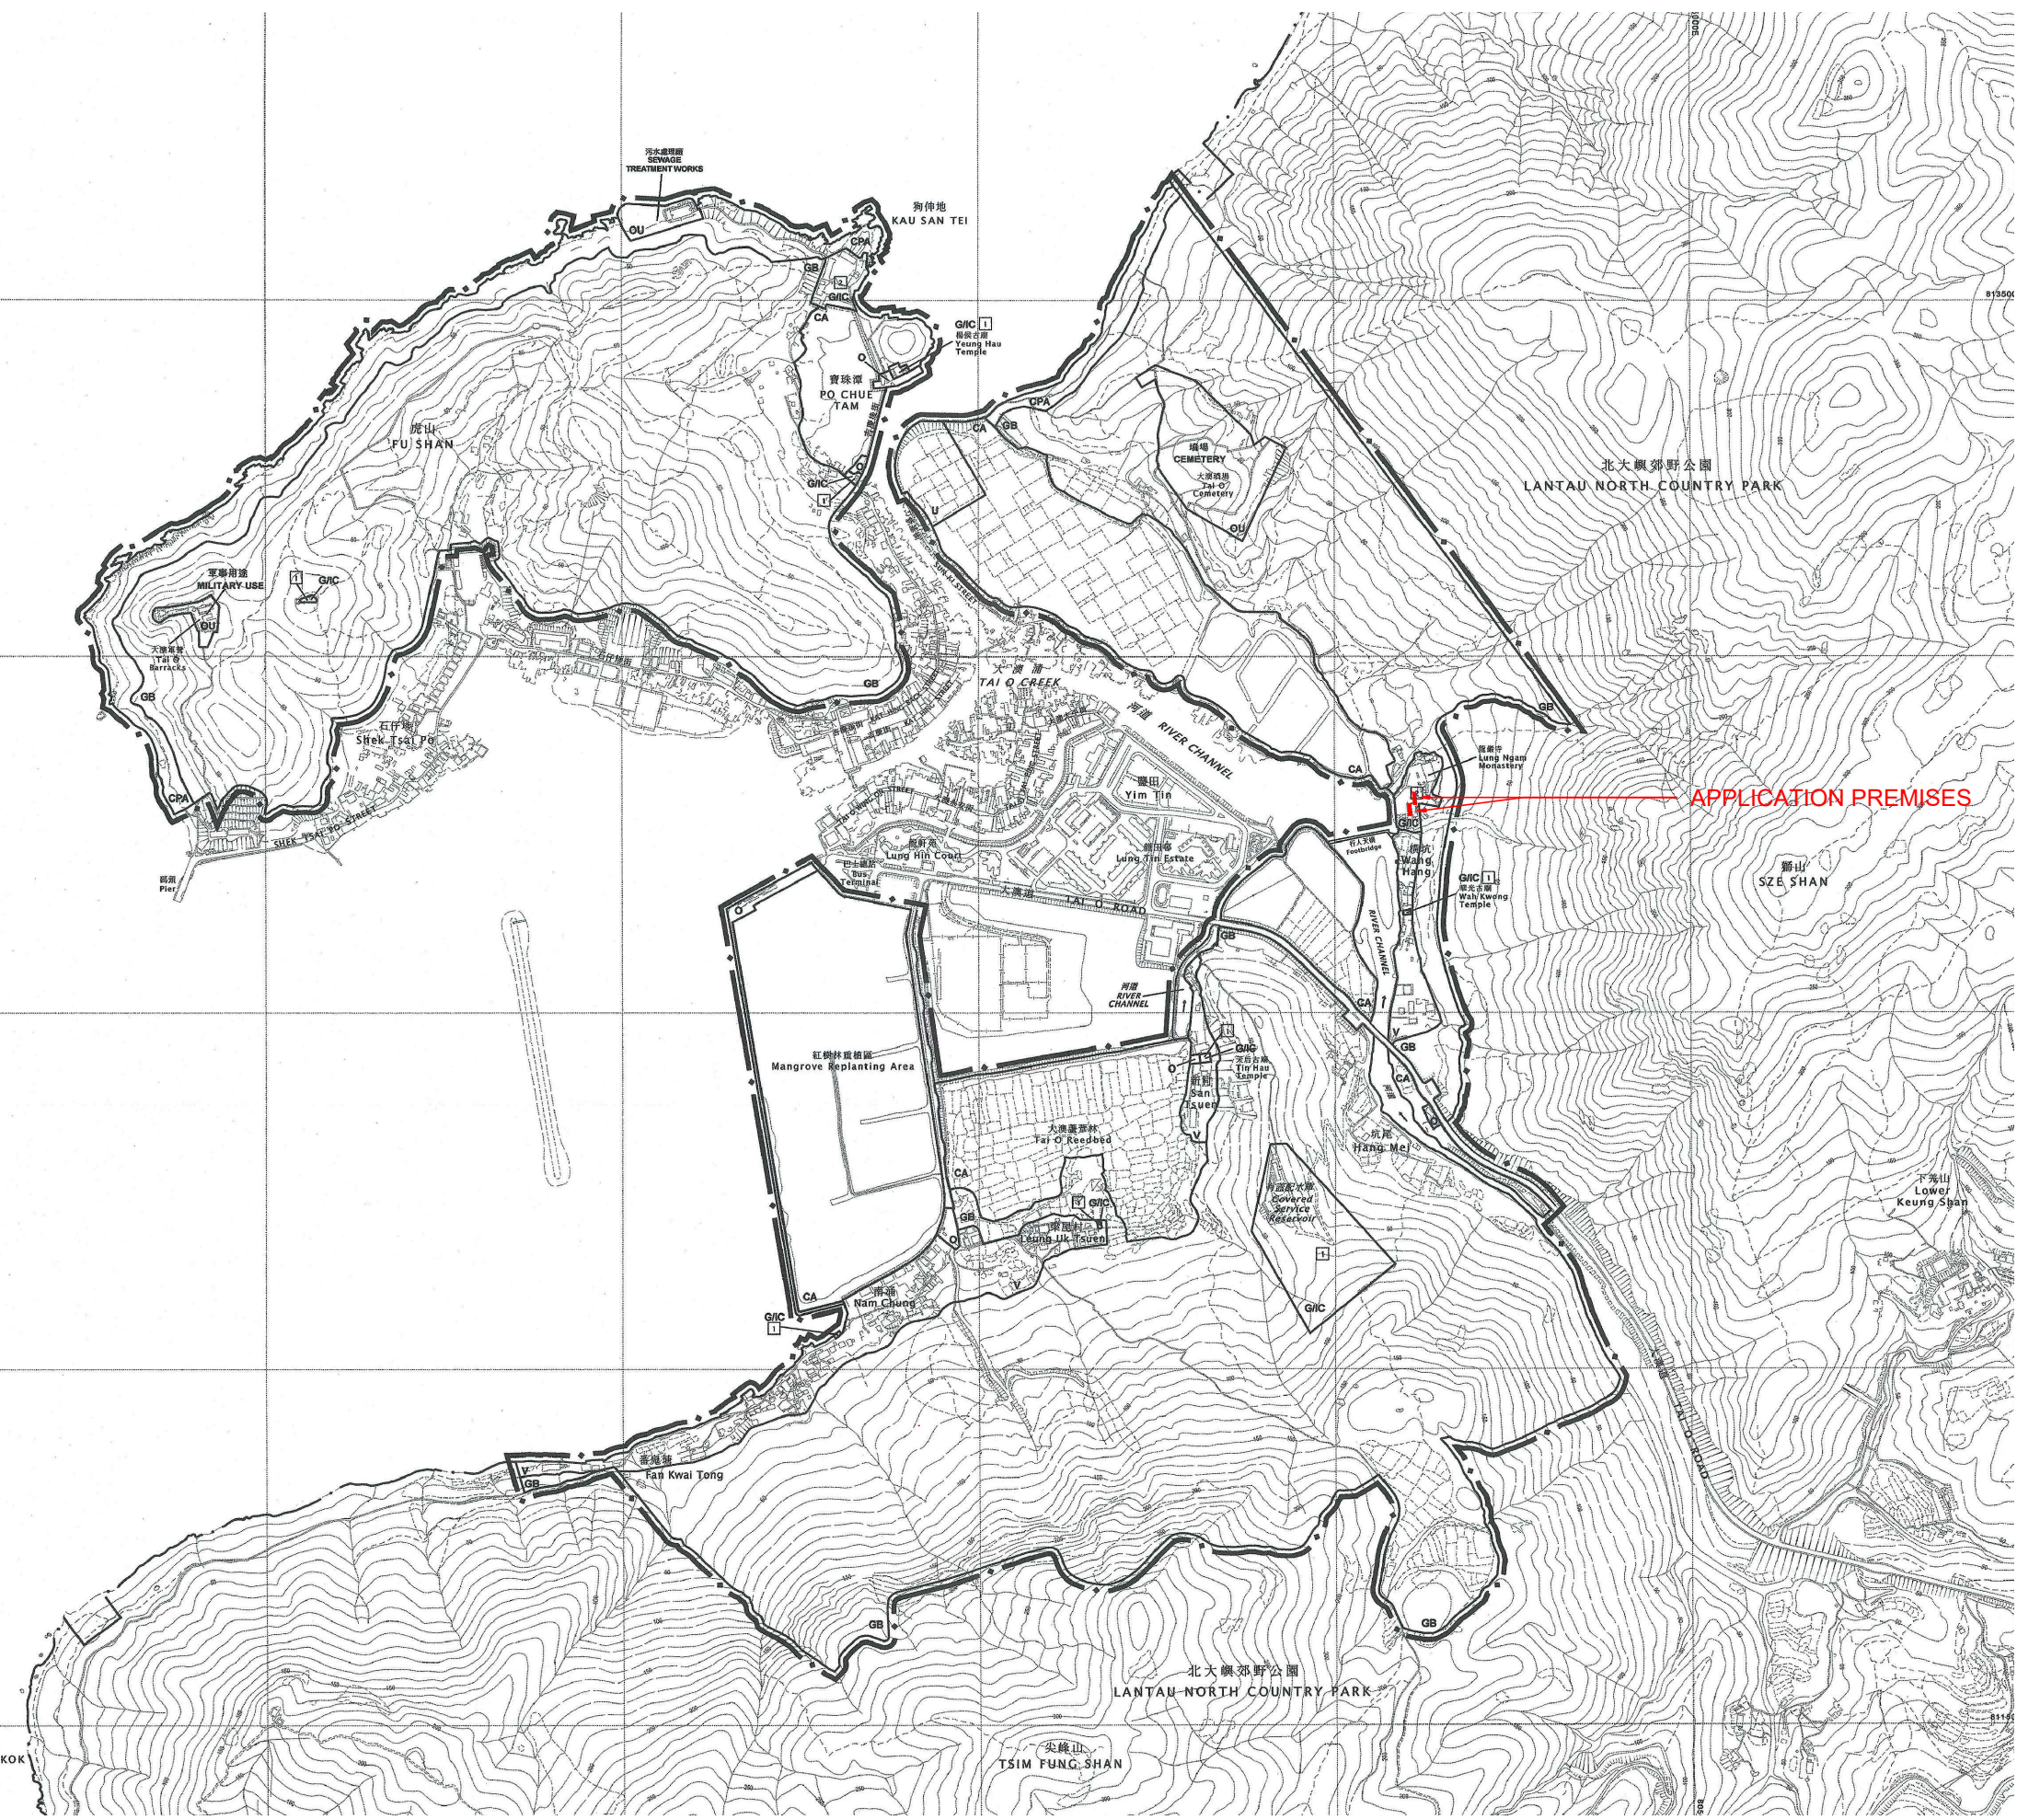

REVISION :


BD REF. : -

FSD REF. : -

FEHD REF. : -

NOTE :

1. ALL MEASUREMENTS MUST BE CHECKED AT SITE.
2. DO NOT SCALE DRAWING.
3. DRAWING AND COPY-RIGHT ARE PROPERTY OF THE RAYMOND CHAN SURVEYORS LTD AND SHALL BE RETURNED AT COMPLETION OF WORK.
4. DRAWING IS NOT VALID FOR CONSTRUCTION UNLESS EXPRESSEDLY CERTIFIED.

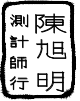 **RAYMOND CHAN SURVEYORS LIMITED**

TEL: 2722-7270 FAX: 2311-3436

PROJECT :

PLANNING APPLICATION FOR PROPOSED COLUMBARIUM USE AT G/F OF TWO EXISTING BUILDINGS AT LUNG NGAM MONASTERY, 47 WANG HANG VILLAGE, TAI O, NEW TERRITORIES (LOT NO.47 (PART) IN DD313)

DWG. TITLE :

APPROVED TAI O FRINGE OUTLINE ZONING PLAN NO. S/I-TOF/2

DRAWN : - SCALE : 1 : 10000


DATE : JULY 2024

SIGNATURE :

DWG. NO. : PLAN 3

REFERENCE : - REV. : -



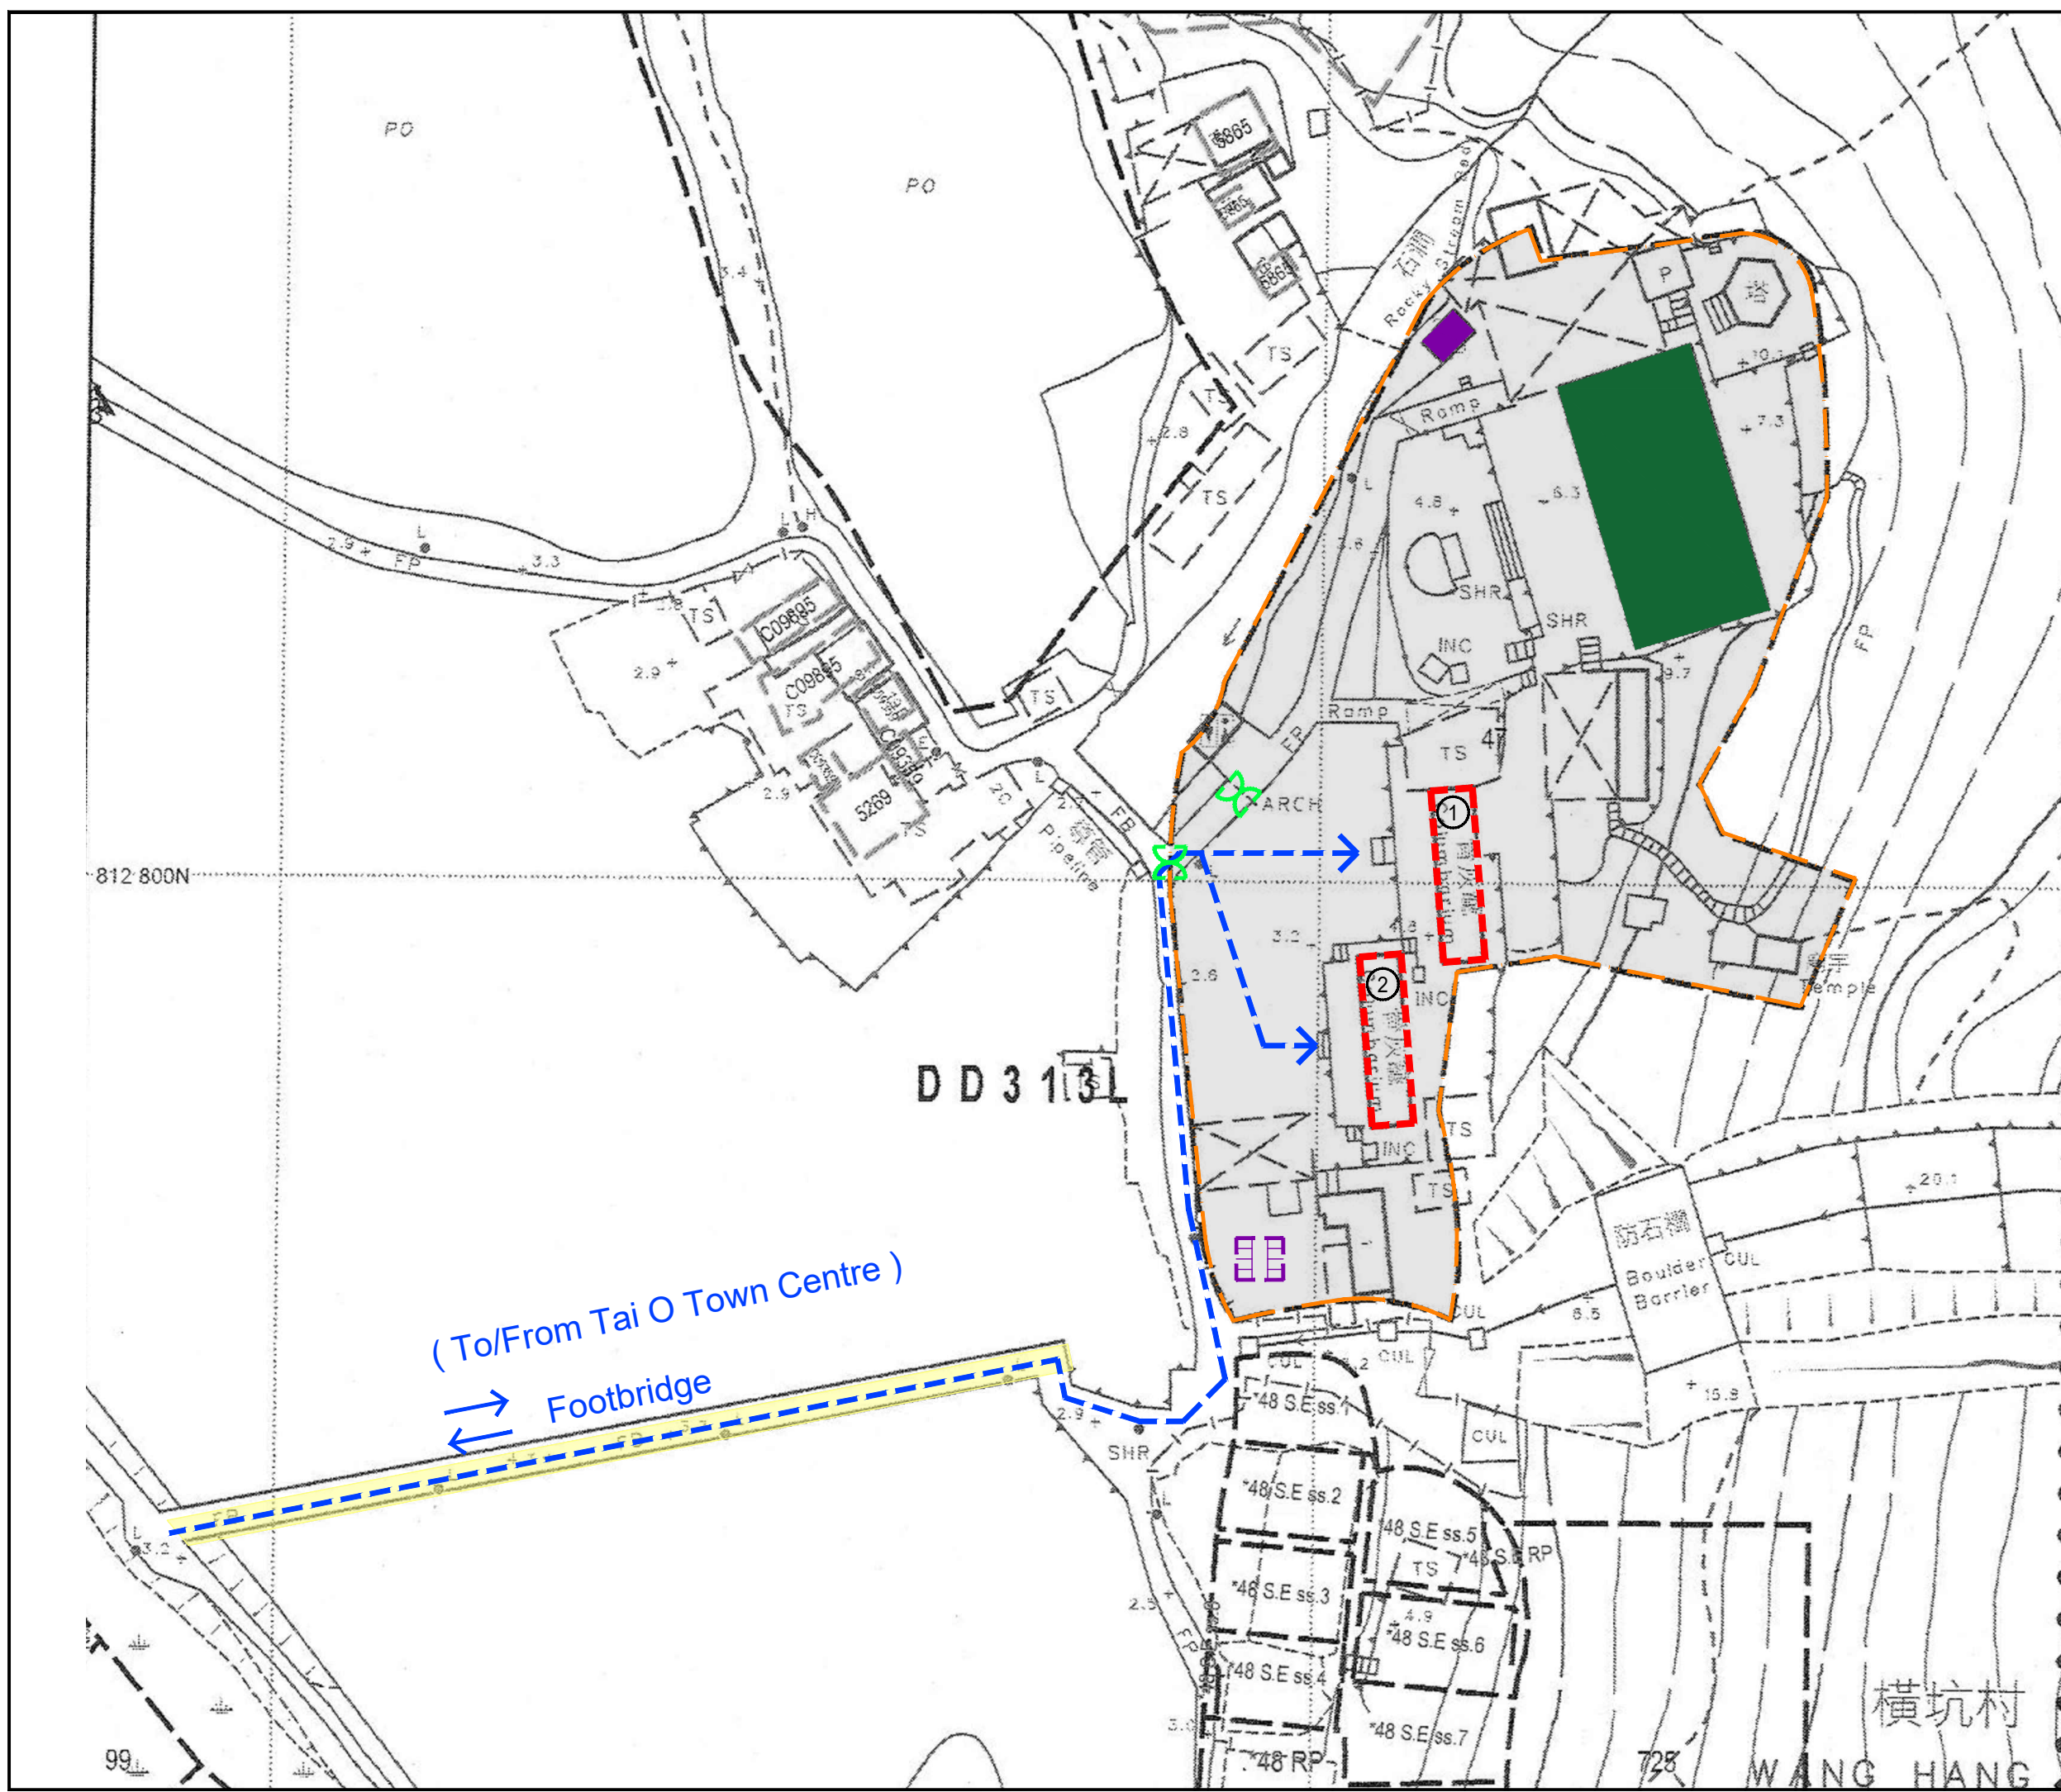

- LEGEND**
- Application Premises
  - ① Building 1
  - ② Building 2
  - Boundary of Lot No.47 DD 313
  - Main Building of Lung Ngam Monastery
  - Existing Toilet with Septic tank and Soakaway system
  - Proposed 8 Nos. Temporary Portable Toilets (to be provided during Festival Day)
  - X Main Entrance of the Lung Ngam Monastery
  - > Pedestrian Route

REVISION :	
BD REF. :	-
FSD REF. :	-
FEHD REF. :	-

**NOTE :**

1. ALL MEASUREMENTS MUST BE CHECKED AT SITE.
2. DO NOT SCALE DRAWING.
3. DRAWING AND COPY-RIGHT ARE PROPERTY OF THE RAYMOND CHAN SURVEYORS LTD AND SHALL BE RETURNED AT COMPLETION OF WORK.
4. DRAWING IS NOT VALID FOR CONSTRUCTION UNLESS EXPRESSEDLY CERTIFIED.

**測 陳**  
**計 旭**  
**師 明**  
**行 明**

**RAYMOND CHAN SURVEYORS LIMITED**

TEL: 2722-7270 FAX: 2311-3436

**PROJECT :**

PLANNING APPLICATION FOR PROPOSED COLUMBARIUM USE AT G/F OF TWO EXISTING BUILDINGS AT LUNG NGAM MONASTERY, 47 WANG HANG VILLAGE, TAI O, NEW TERRITORIES (LOT NO.47 (PART) IN DD313)

**DWG. TITLE :**

BLOCK PLAN

**DRAWN :** - **SCALE :** 1 : 600

**DATE :** JULY 2024

**SIGNATURE :**

**DWG. NO. :** PLAN 4

**REFERENCE :** - **REV. :** -