

Appendix 1

BASELINE SCHEME

ISO A1 594mm x 841mm
Approved:
Checked: 822000 N
Designer:
Project Management Initials:
2021/4/22
Plot File by: LUH9



LEGEND:

- PROPOSED NCW DEVELOPMENT
- PROPOSED AT-GRADE LOCAL OPEN SPACE
- PROPOSED PODIUM OF HOUSING SITE
- GRADED BUILDING (MAN FAT NUNNERY) TO BE PRESERVED IN SITU
- PROPOSED BUILDING BLOCKS
- PROPOSED PUBLIC OPEN SPACE
- THE JOCKEY CLUB BREAST HEALTH CENTRE TO BE RETAINED

AECOM

PROJECT
SITE FORMATION AND INFRASTRUCTURE WORKS FOR PROPOSED PUBLIC HOUSING DEVELOPMENTS AT WONG TAI SIN - FEASIBILITY STUDY

CLIENT
 土木工程拓展署
Civil Engineering and Development Department

CONSULTANT
AECOM Asia Company Ltd.
www.aecom.com

SUB-CONSULTANTS
分列工程師內公司

ISSUE/REVISION

NO.	DATE	DESCRIPTION	CHK.

STATUS
初稿

SCALE
A3 1:1000

DIMENSION UNIT
METRES

KEY PLAN
索引圖

PROJECT NO.
60625506

AGREEMENT NO.
CE 32/2019(CE)

SHEET TITLE
NOTIONAL SCHEME BY HKHS (NCWV)

SHEET NUMBER
APPENDIX A

SHEET 1 OF 3

This drawing has been prepared for the use of AECOM's client. It may not be used, modified, reproduced or relied upon by third parties, except as agreed by AECOM or as required by law. AECOM accepts no responsibility, and denies any liability whatsoever, for any part, that less or more on this drawing, without AECOM's express written consent. Do not scale this document. All measurements must be obtained from the stated dimensions.

ISO A1 594mm x 841mm
Approved:
Checked:
Designer:
Project Management Initials:

I/R	DATE	DESCRIPTION	CHK.

--

A3 1 : 1000

METRES

--


60625506

CE 32/2019(CE)

NOTIONAL SCHEME BY HKHS
(NCVV)

APPENDIX A

This drawing has been prepared for the use of AECOM's client. It may not be used, modified, reproduced or relied upon by third parties, except as agreed by AECOM or as required by law. AECOM accepts no responsibility, and denies any liability whatsoever, for any part, that less or relies on this drawing without AECOM's express written consent. Do not scale this document. All measurements must be obtained from the stated dimensions.

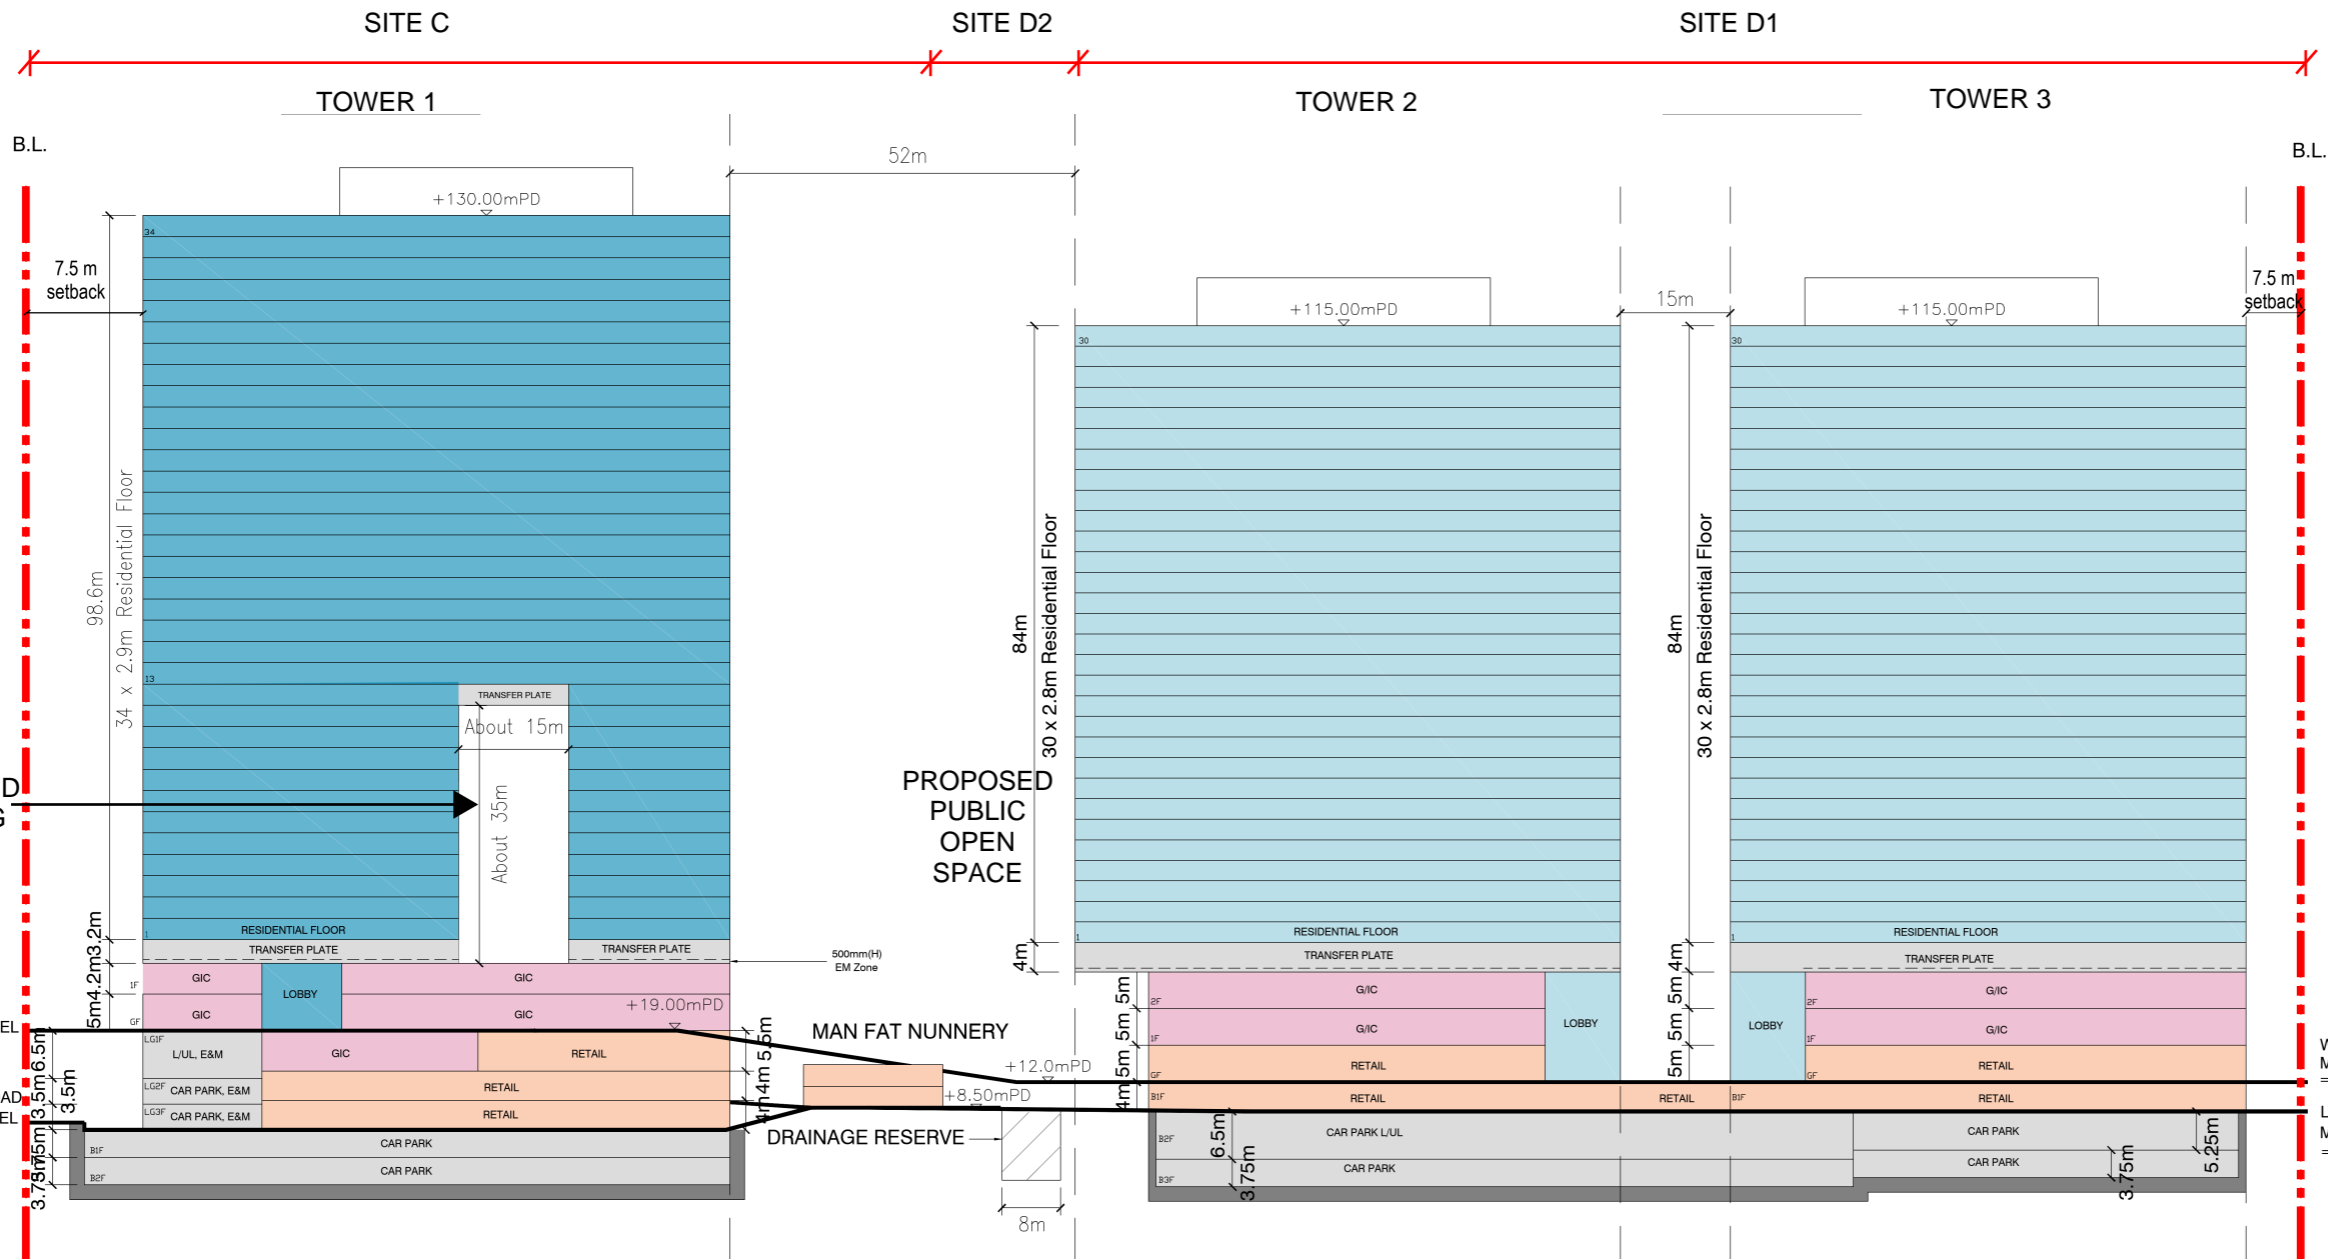


Section AA'

Legend:


- Site Boundary
- G/IC
- 130 mPD
- 115 mPD
- Retail
- Car Park

Plot File by: LUHQ
2021/4/12
PATH P:\PROJECTS\60625506\Drawing\Report\TR2a\TR2a_519.dgn

ISO A1 594mm x 841mm
Approved:
Checked:
Designer:
Project Management Initials:

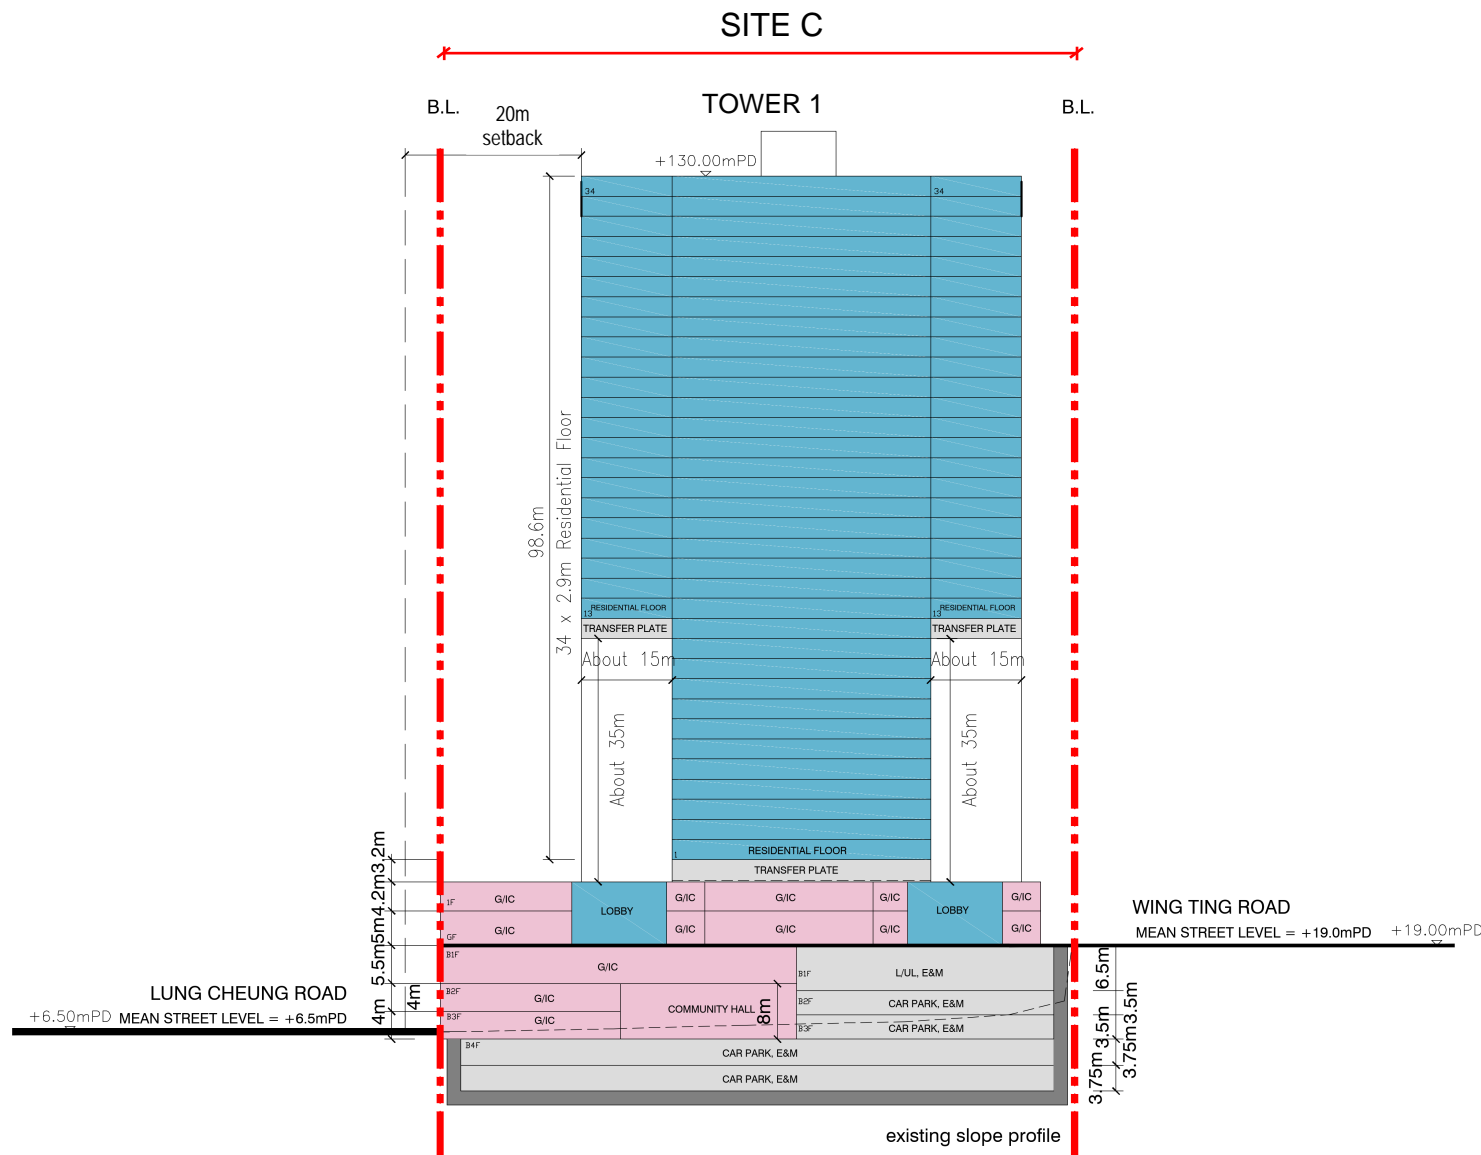

Section BB'

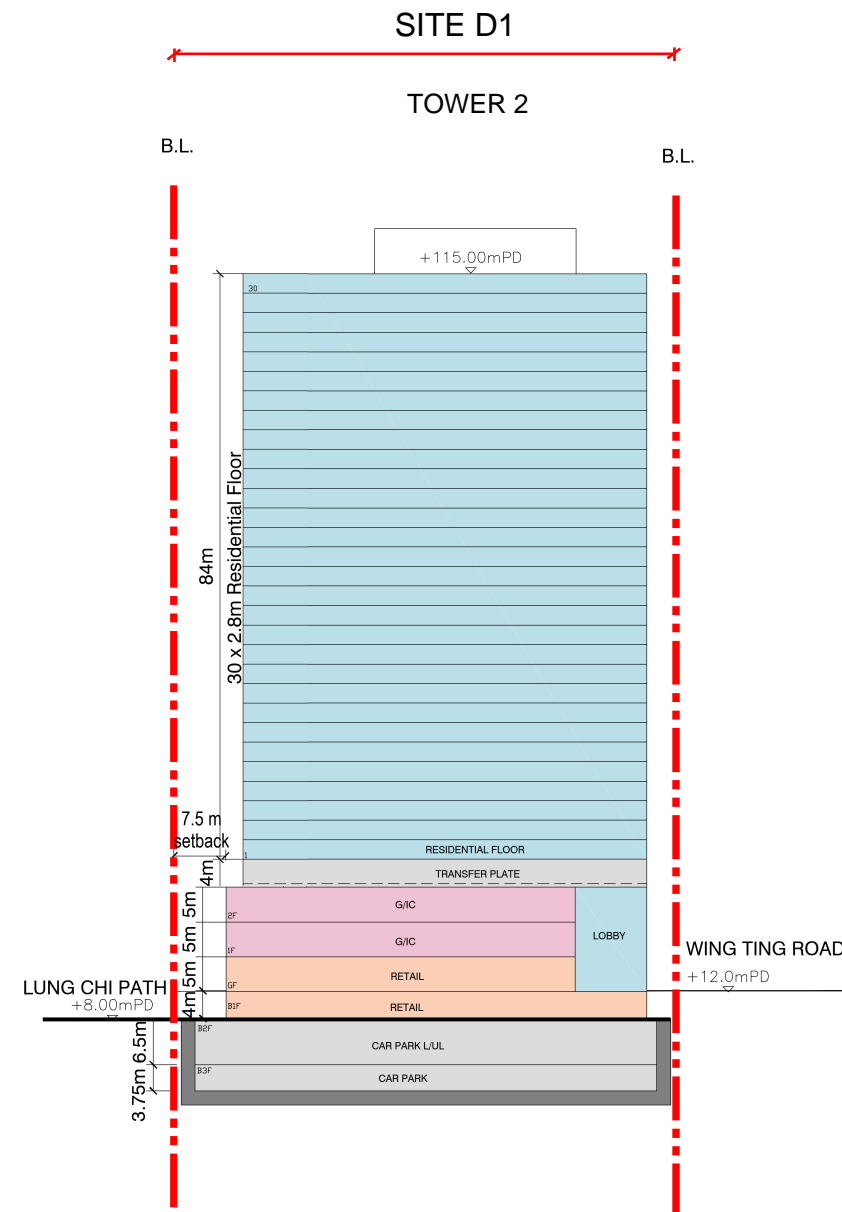

Section CC'

- Legend:**
- Site Boundary
 - G/I/C
 - 130 mPD
 - 115 mPD
 - Retail
 - Car Park

This drawing has been prepared for the use of AECOM's client. It may not be used, modified, reproduced or relied upon by third parties, except as agreed by AECOM or as required by law. AECOM accepts no responsibility, and denies any liability whatsoever, to any party that uses or relies on this drawing without AECOM's express written consent. Do not scale this document. All measurements must be obtained from the stated dimensions.

ISSUE/REVISION

NO.	DATE	DESCRIPTION	CHK.

STATUS

SCALE A3 1 : 1000
DIMENSION UNIT METRES

KEY PLAN

PROJECT NO. 60625506
AGREEMENT NO. CE 32/2019(CE)

SHEET TITLE NOTIONAL SCHEME BY HKHS (NCVV)

SHEET NUMBER APPENDIX A
SHEET 3 OF 3