
Proposed Flat with Permitted Office and Shops & Services/Eating Places at 43 - 49A Hankow Road in Tsim Sha Tsui S16 Planning Application


(Planning Application No: A/K1/269)

Appendix IV

Traffic-related Figures

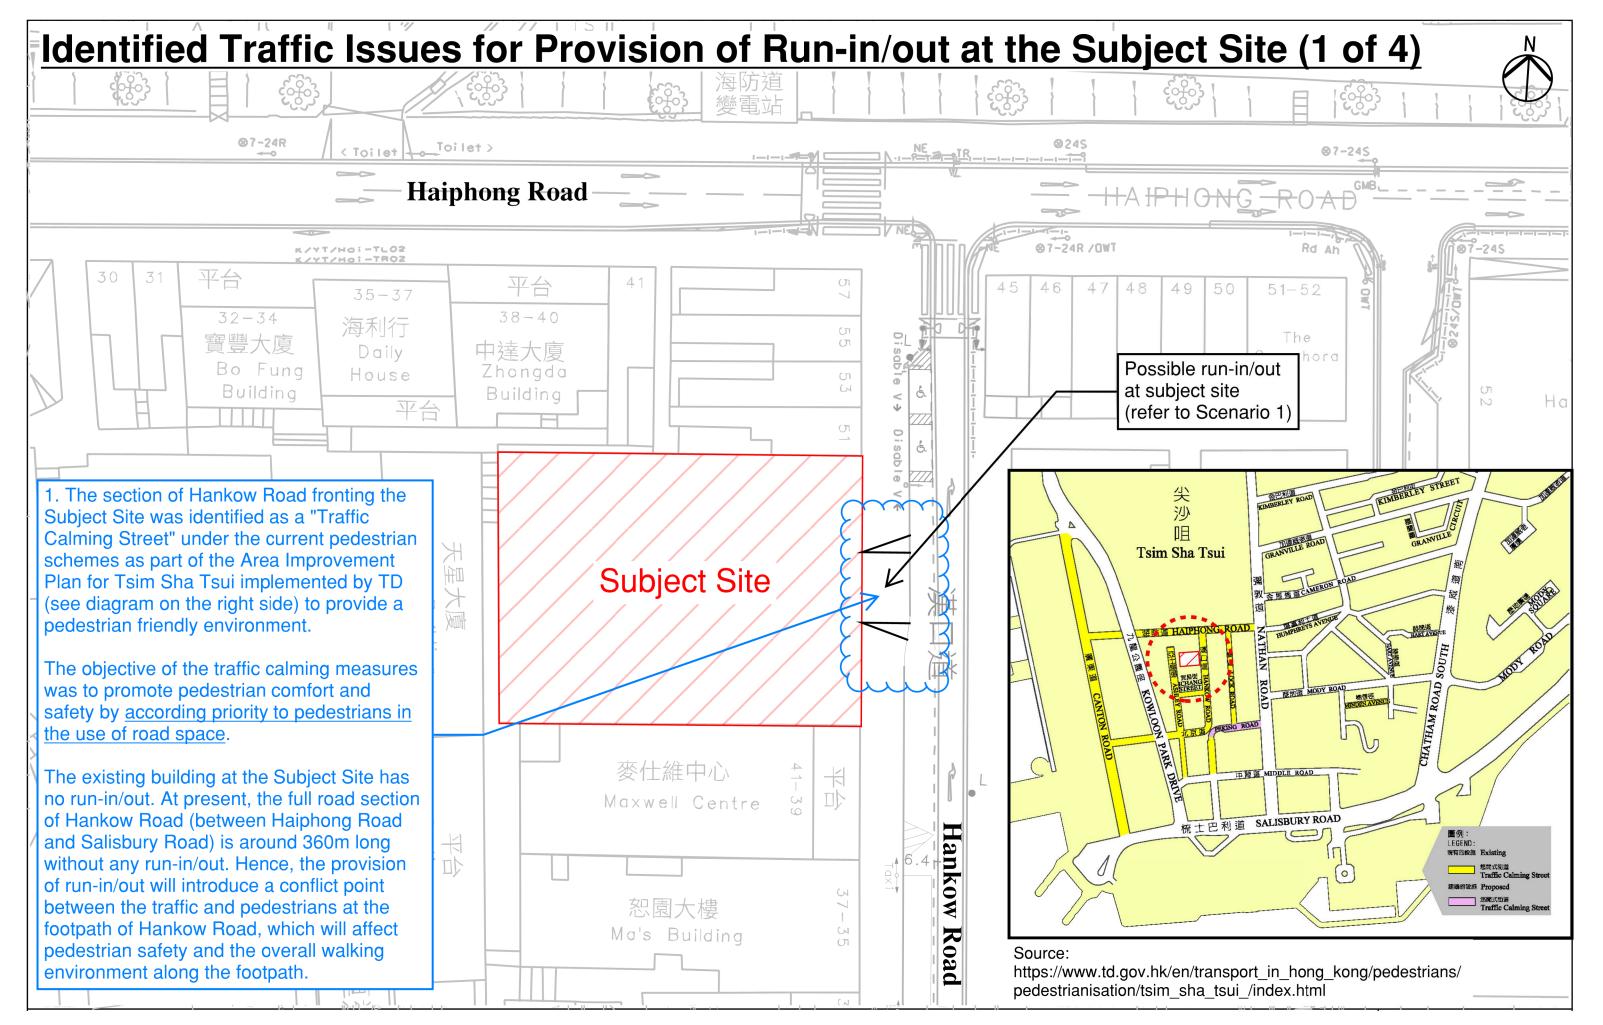


SK-101 1:400 (A3)

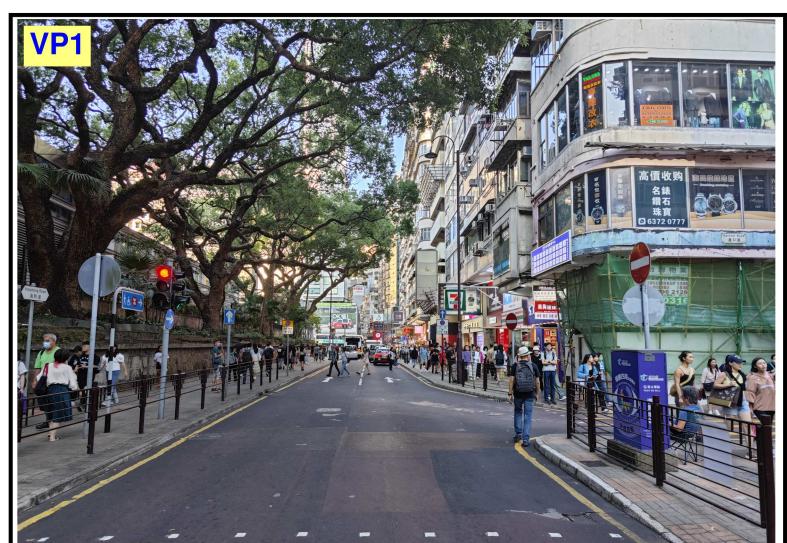







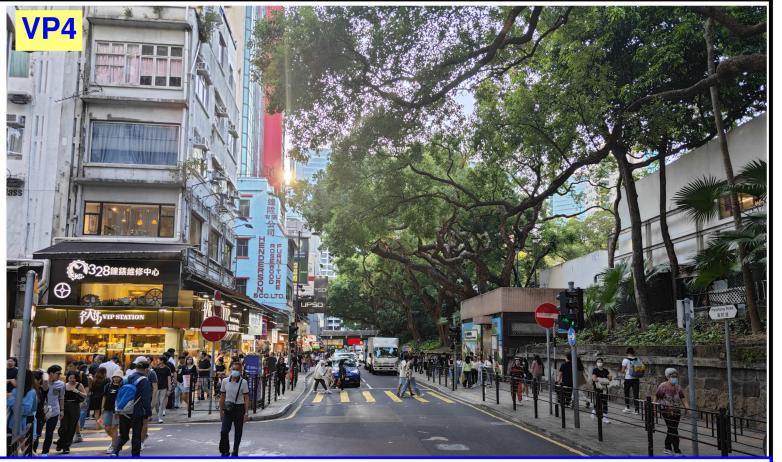


Significant amount of pedestrians are observed along the footpaths on both sides of Haiphong Road and Hankow Road, surrounding the subject site.

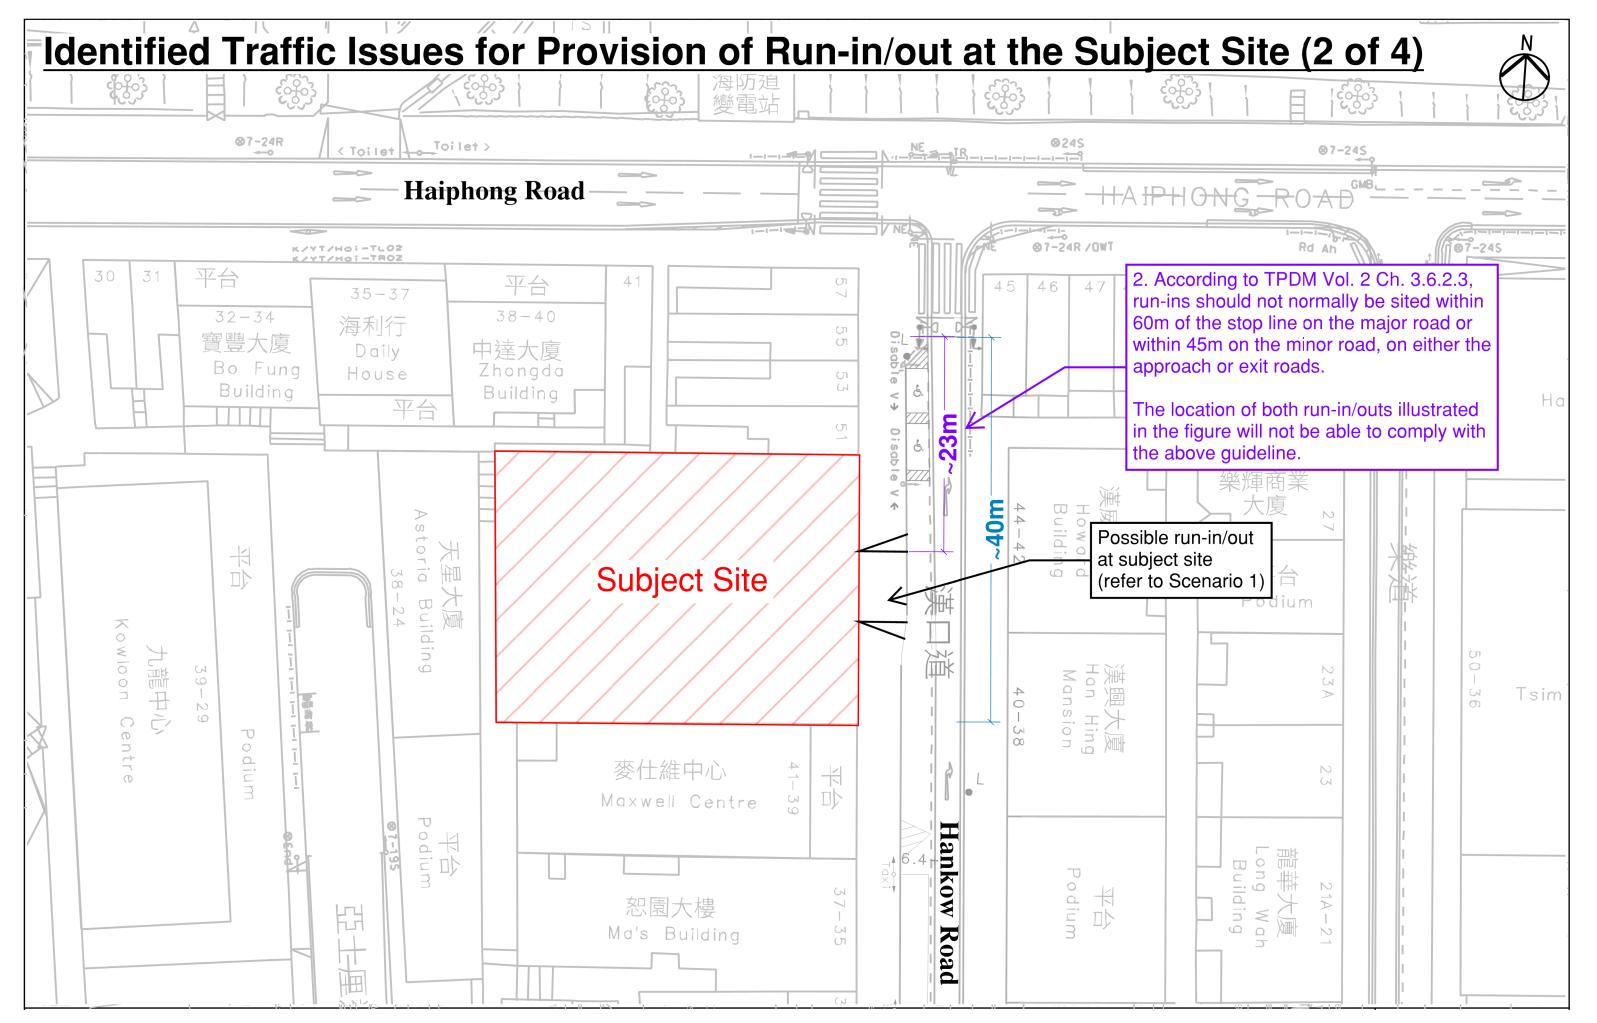



1:400 (A3)

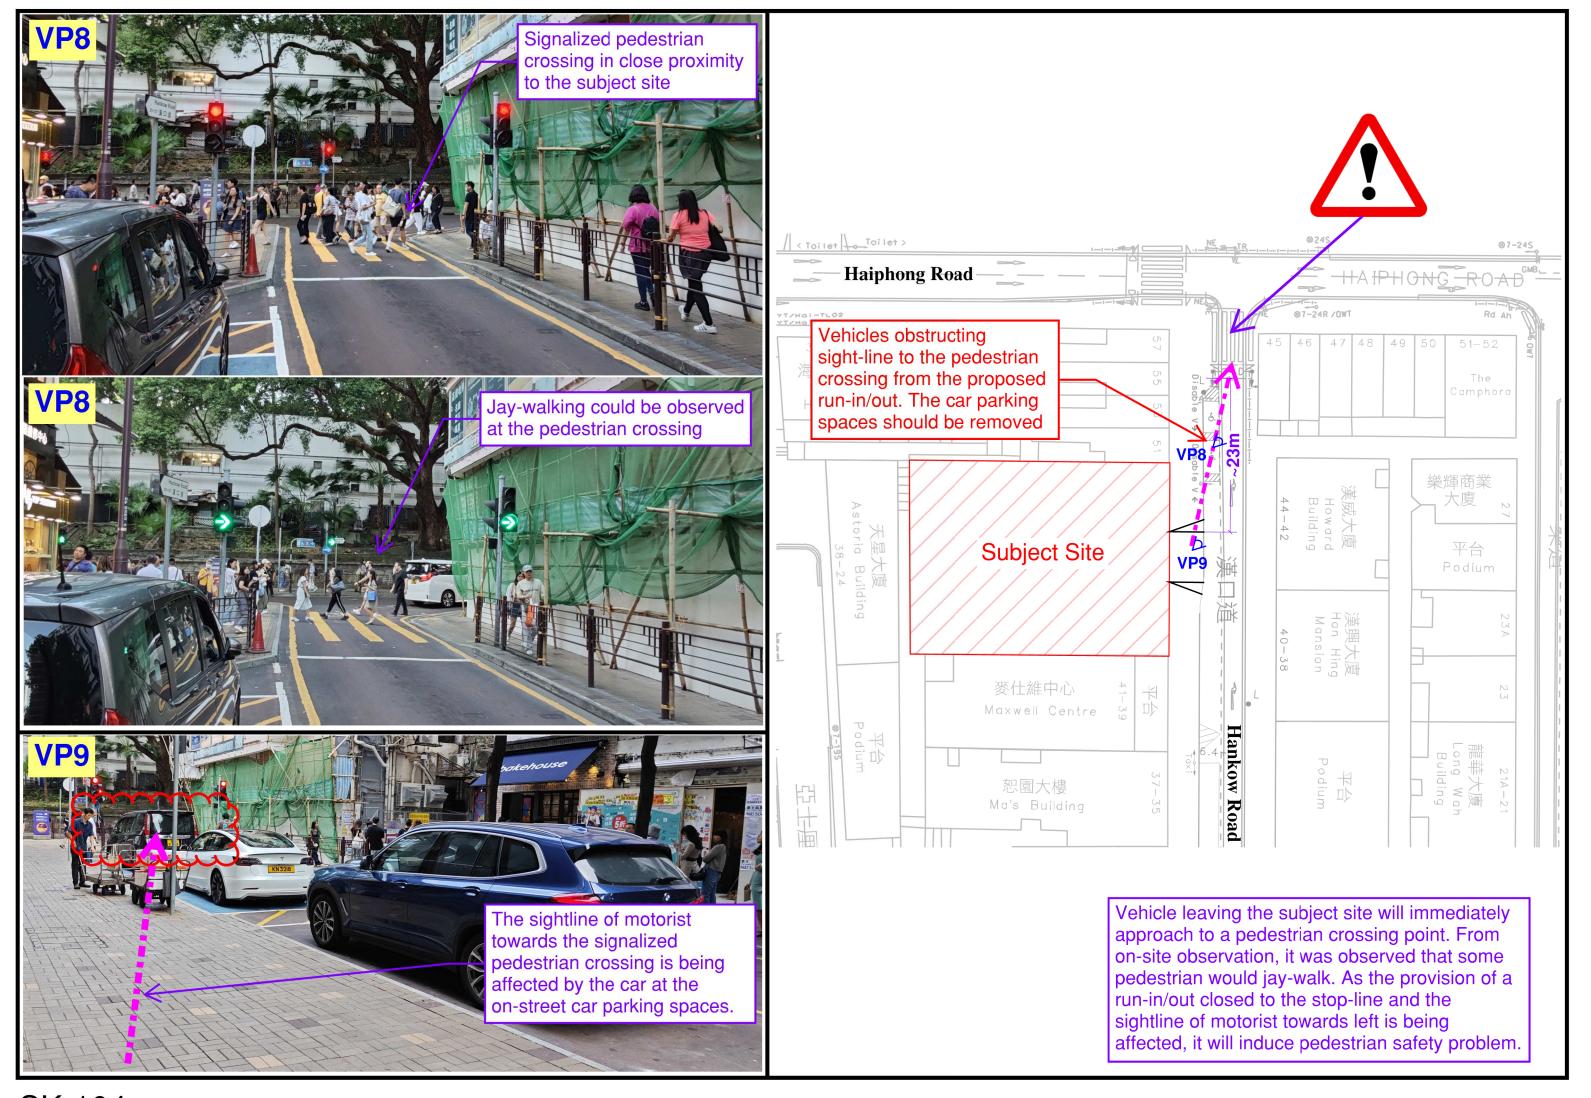

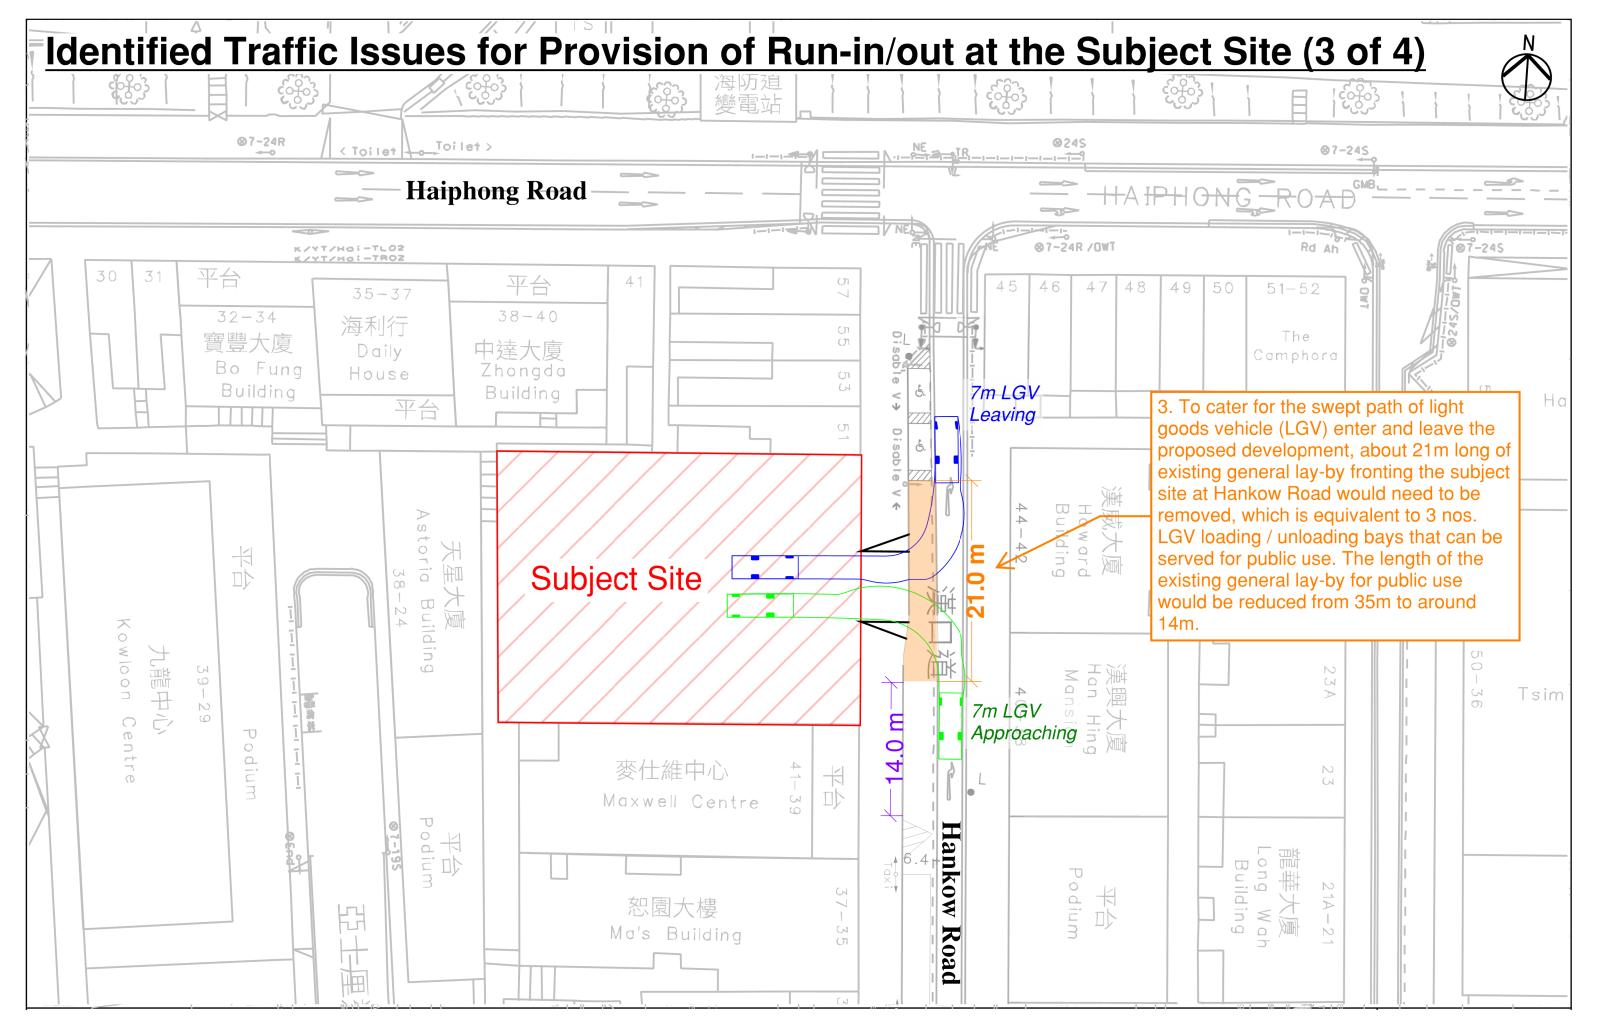



1:400 (A3)

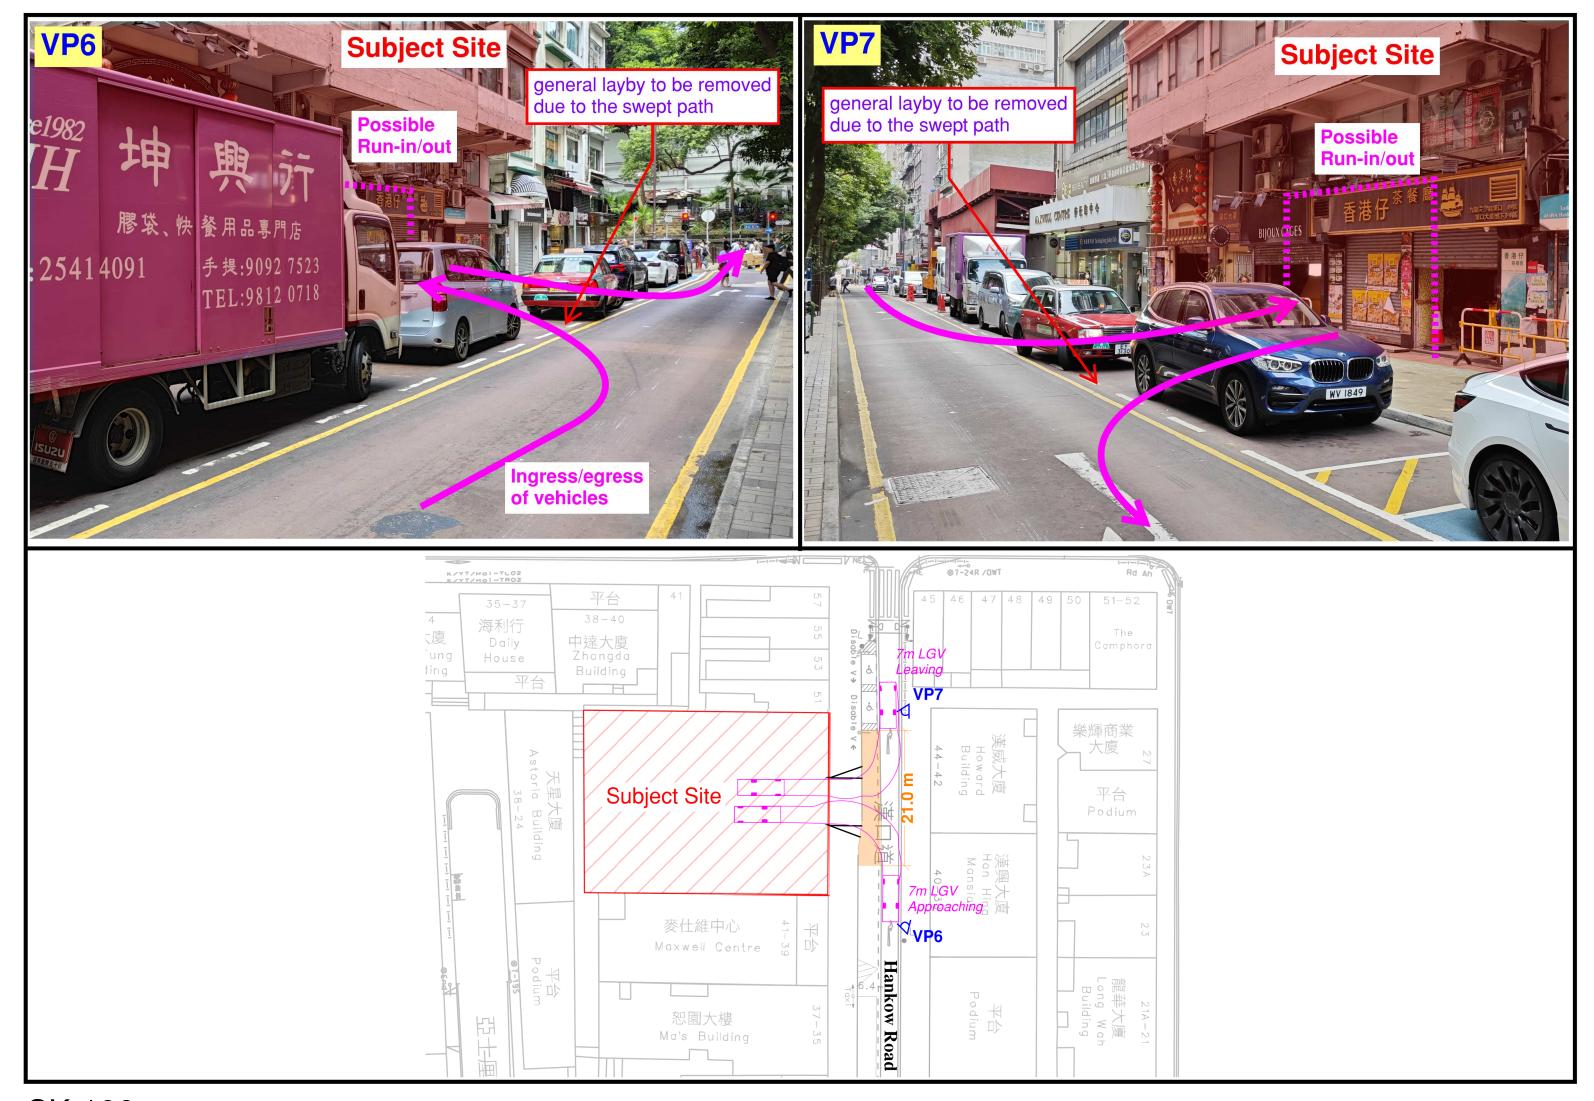

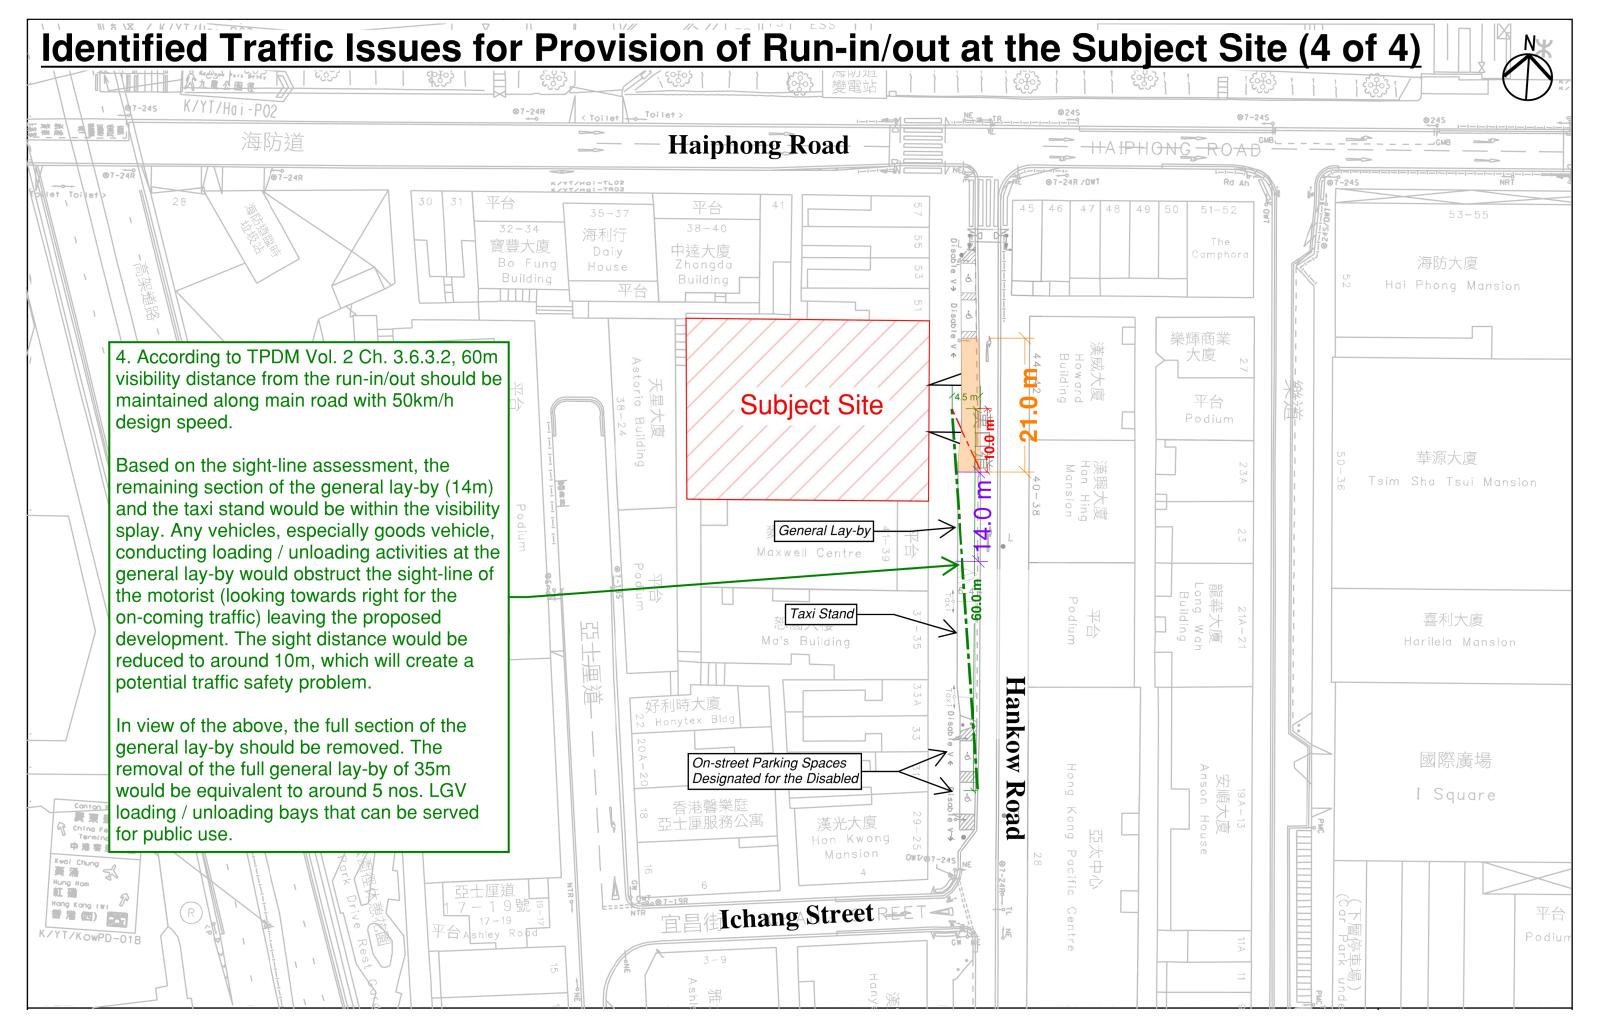


1:600 (A3)

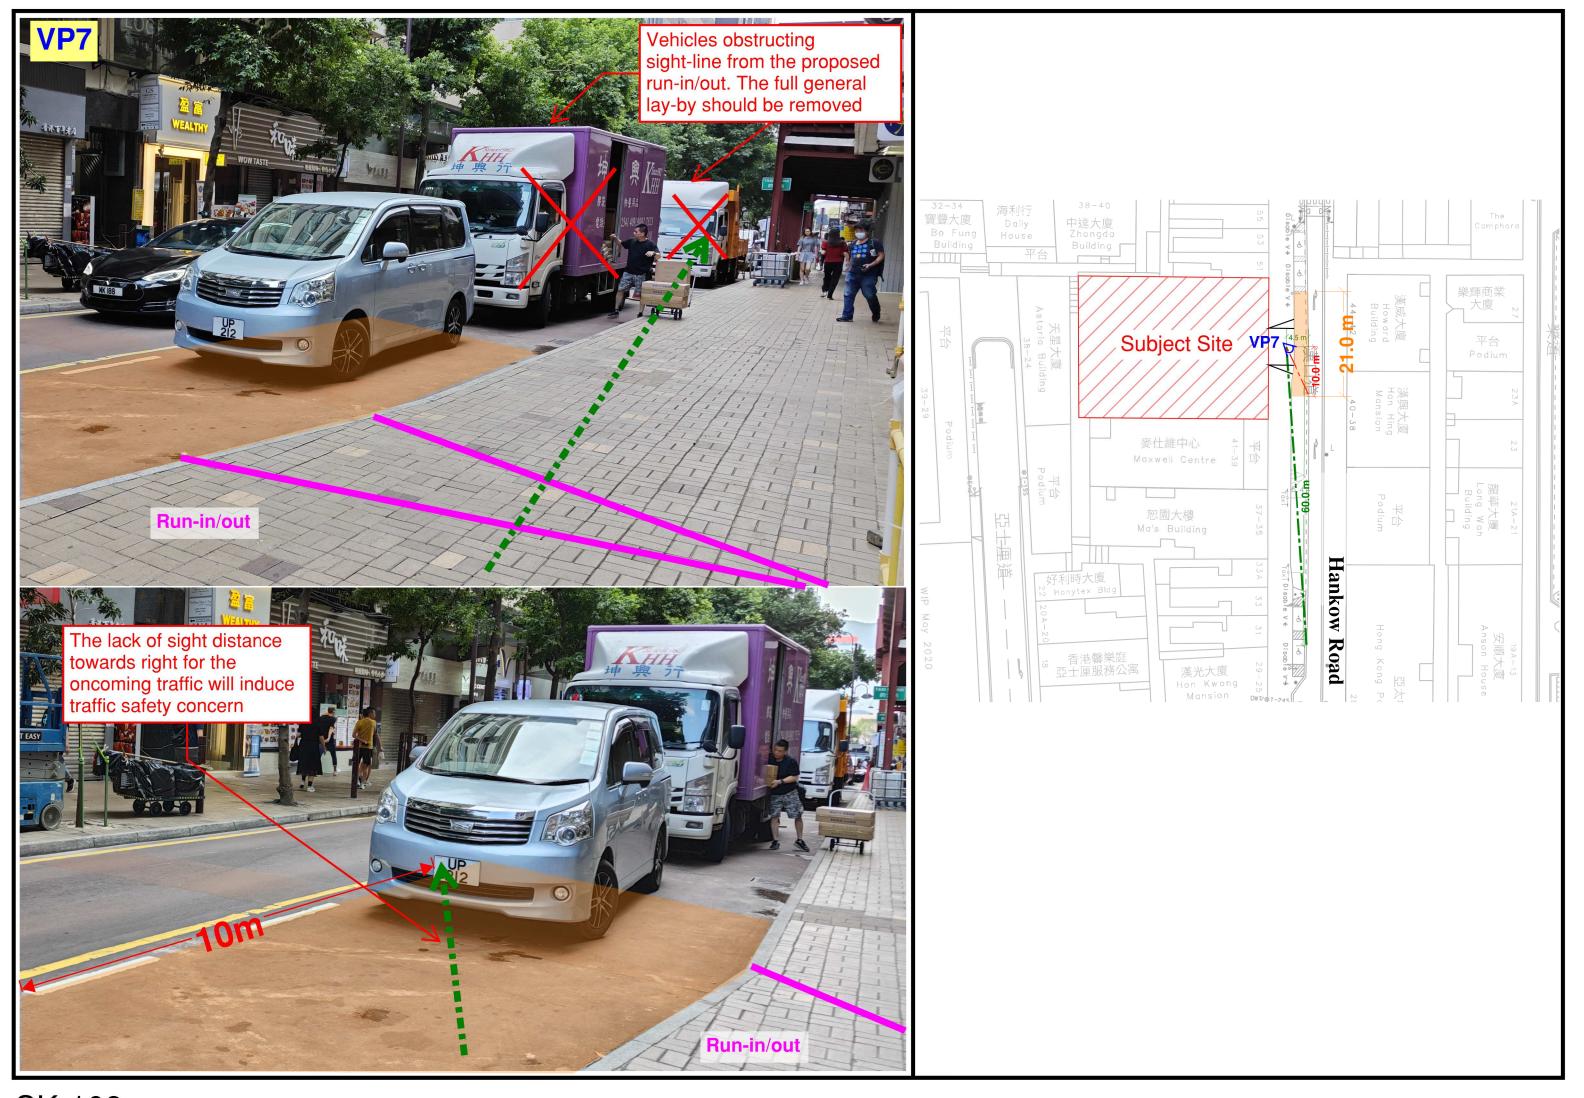


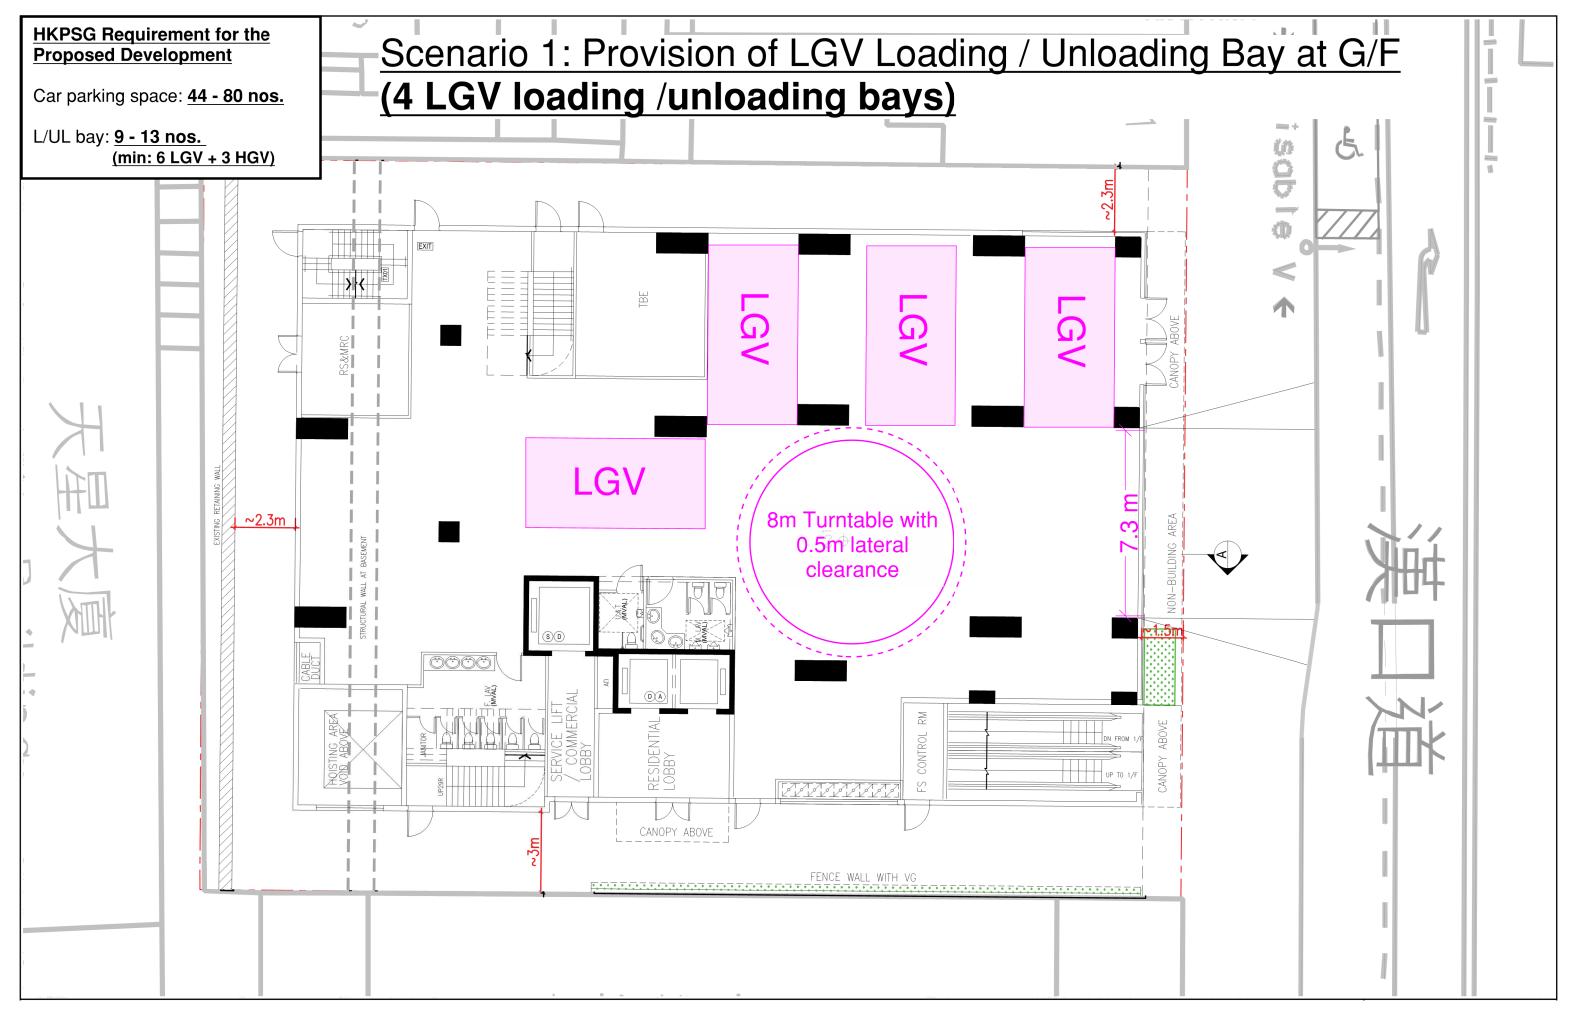


1:150 (A3)

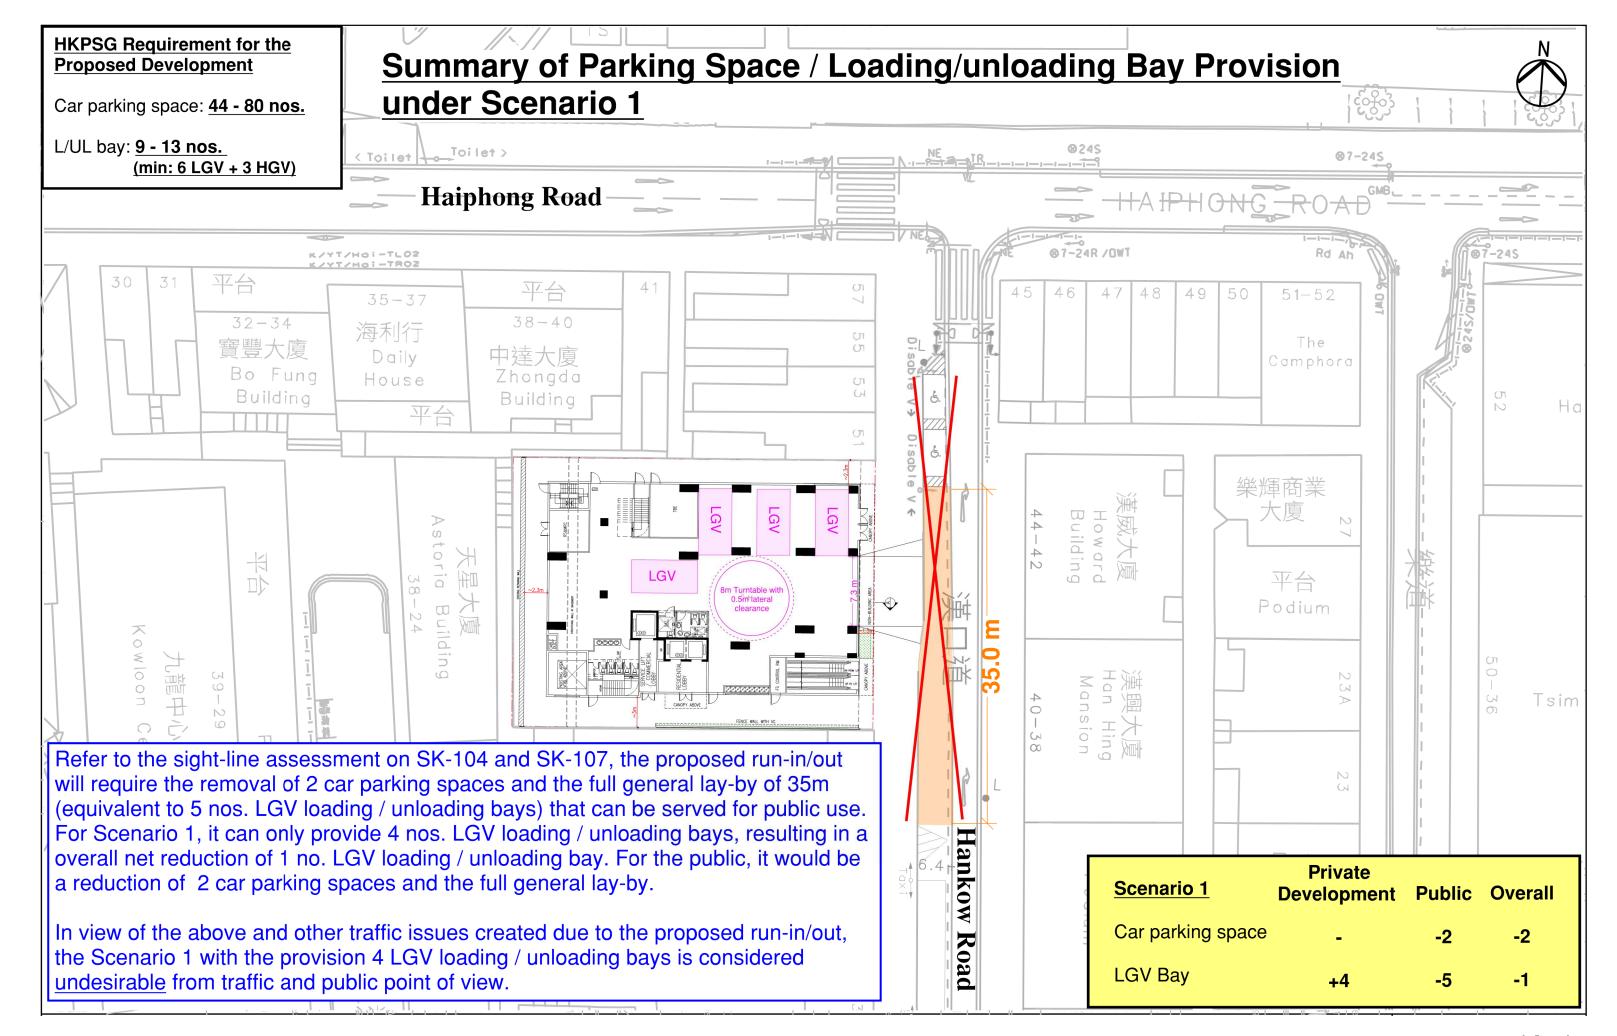


1:400 (A3)

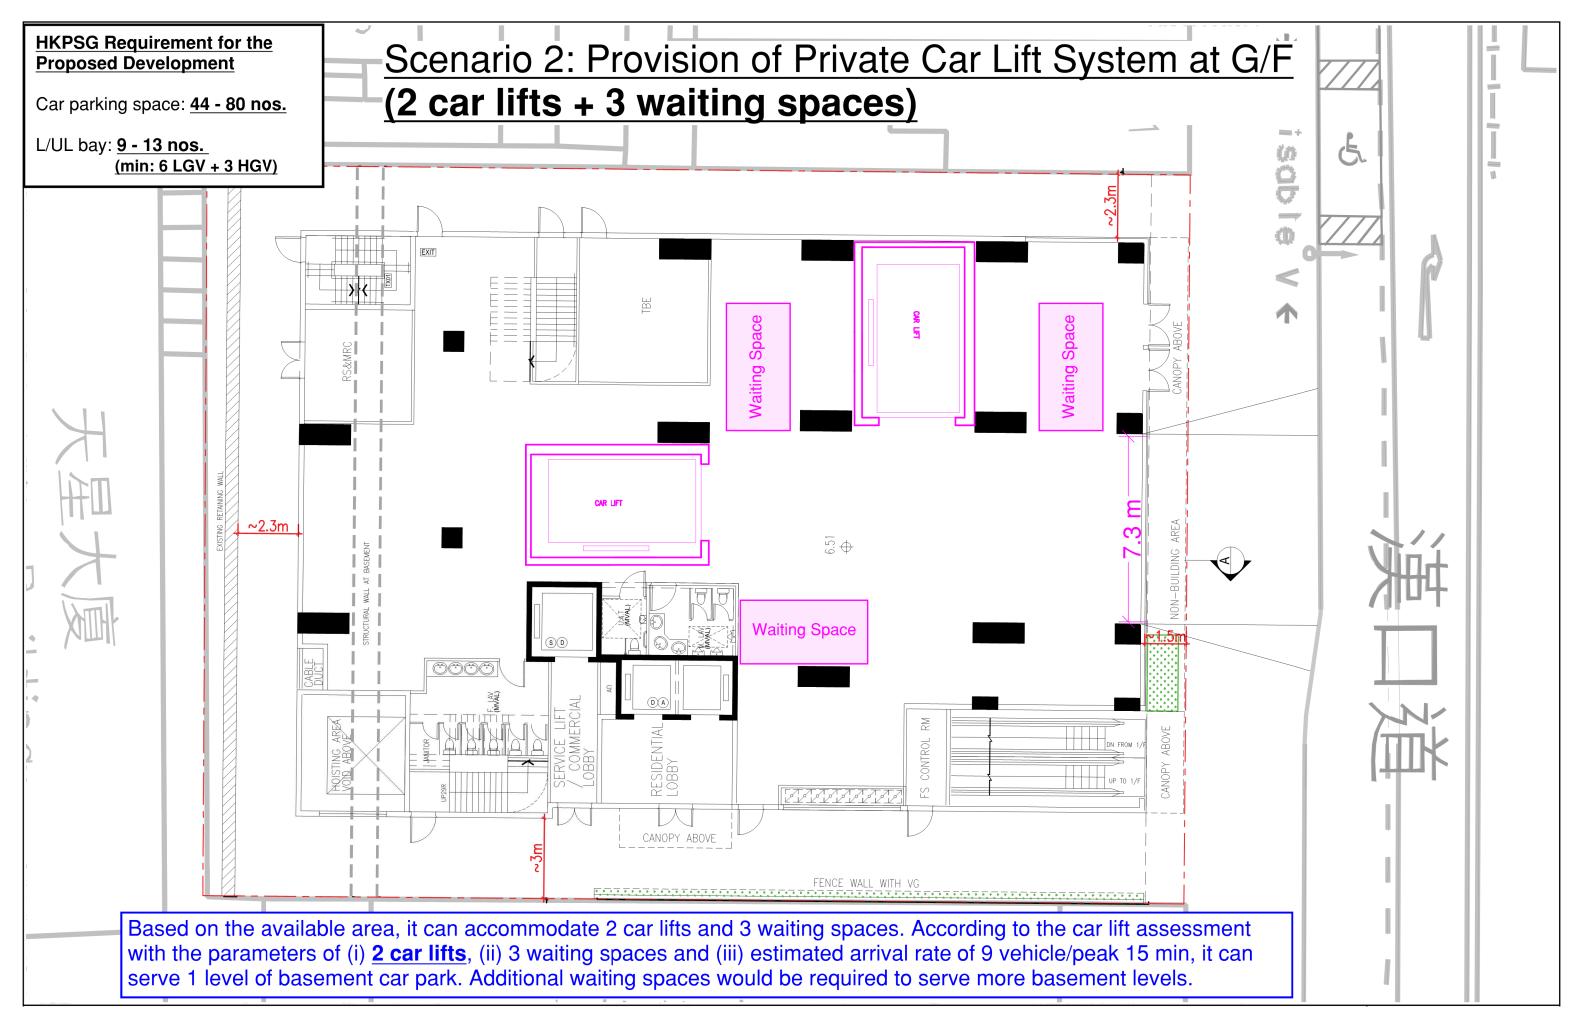

1:150 (A3)

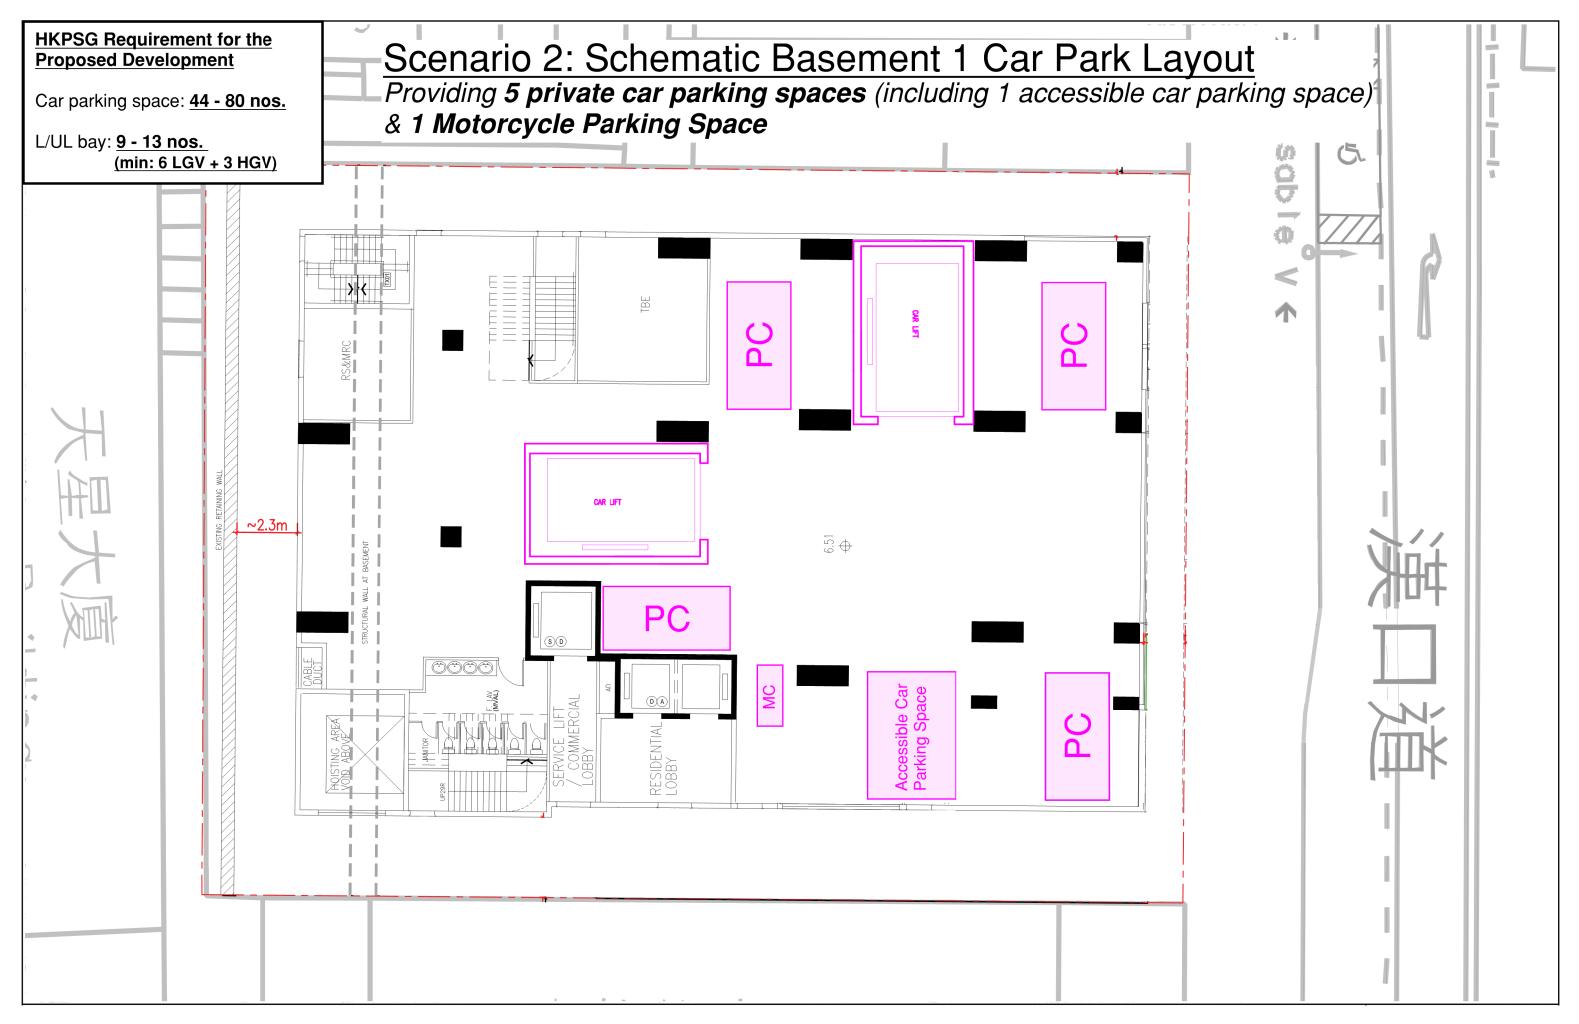


1:150 (A3)

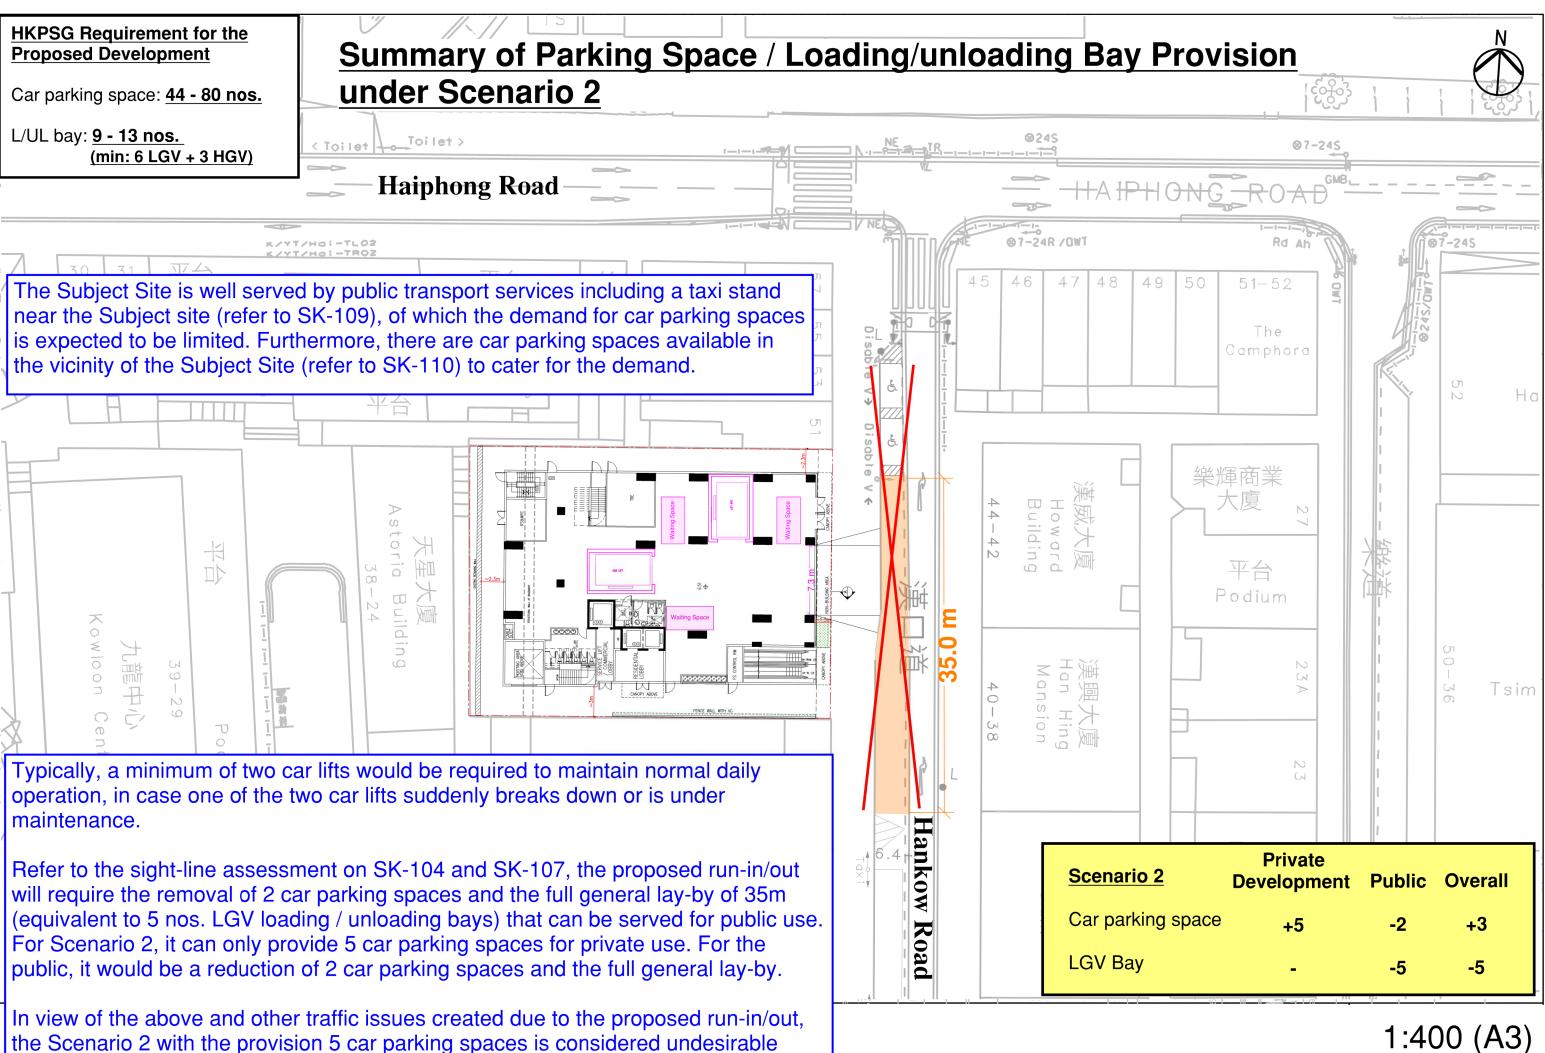

from traffic and public point of view.

1:400 (A3) SK-113

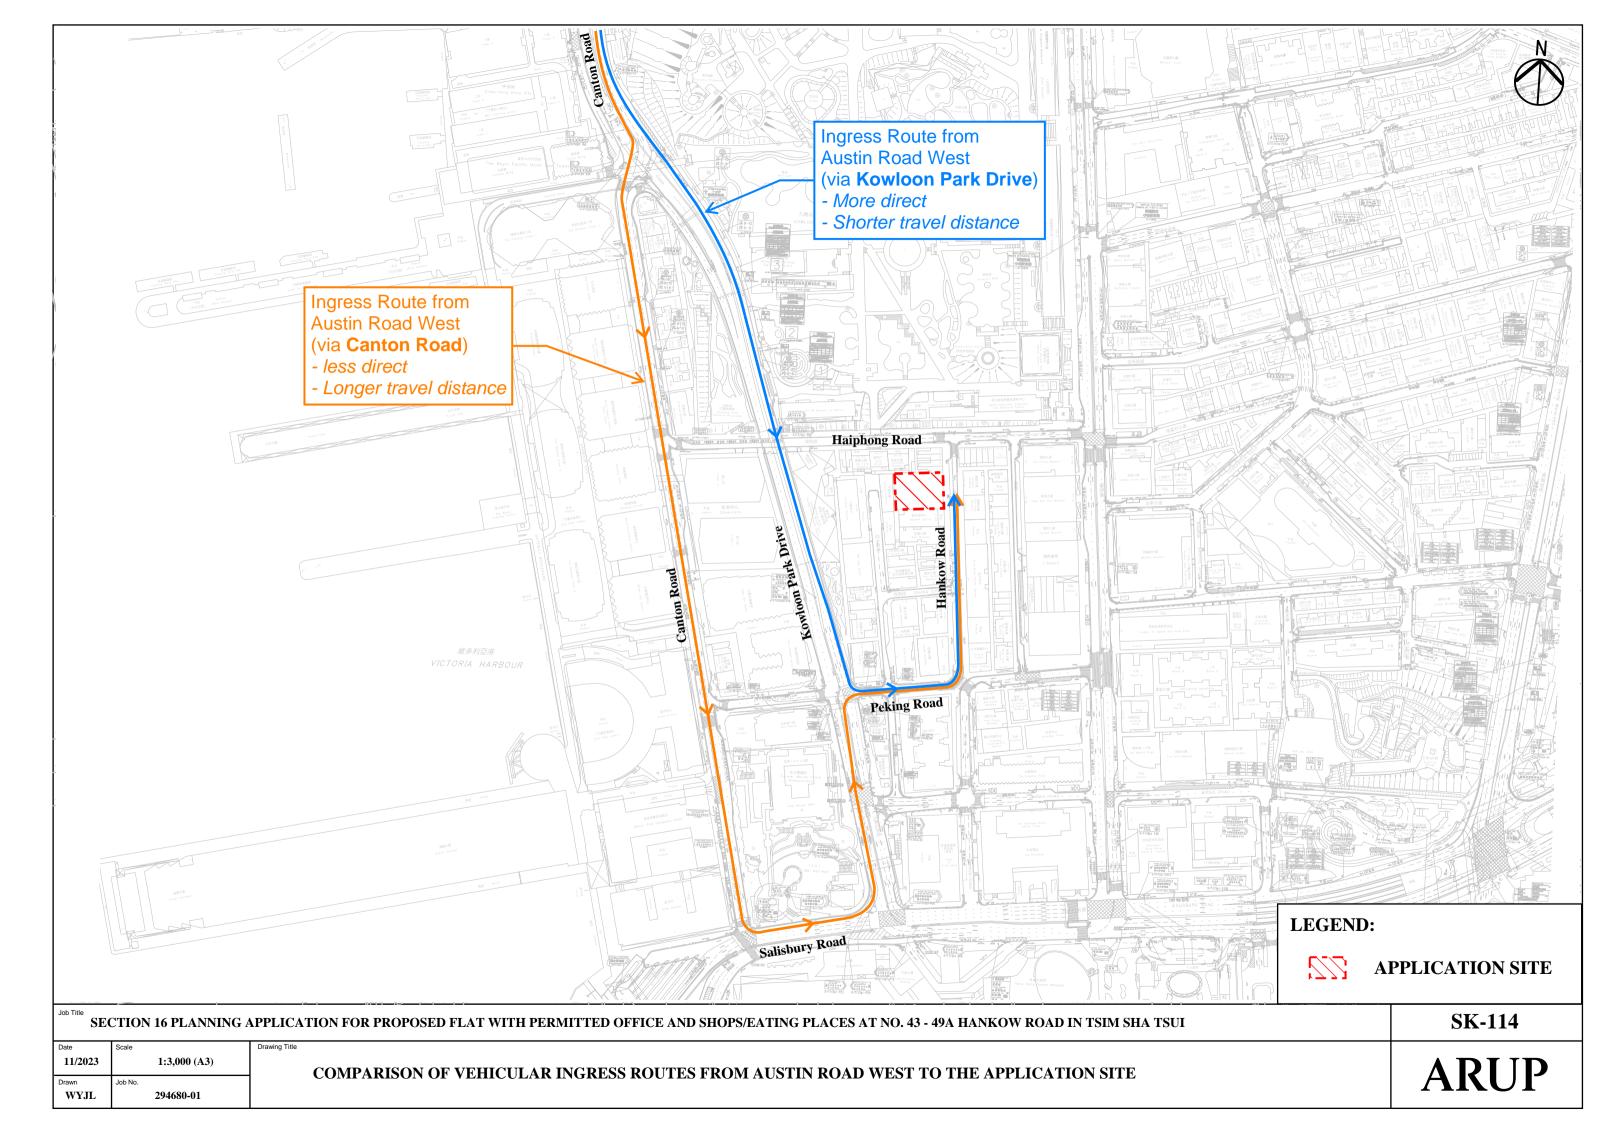

Identification of Peak Hours During AM and PM Periods (Weekday)

