

APPLICATION FOR REGISTRATION OF SCHOOL PREMISES

SCHOOL NAME : Popular Learning Centre (Kai Tak)
 大眾教室 (啟德)

SCHOOL ADDRESS : Shop M3-101a, Level 1, Kai Tak Mall 3, Kai Tak Sports Park
 Kowloon City, Kowloon
 九龍九龍城啟德體育園啟德零售館3, 1樓M3-101a號舖

APPLICANT'S NAME : POON Chi Wai (潘志偉)
 AUTHORIZED AGENT : IP lok Meng (葉毓明)
 CONTACT NUMBER : 9480 9417 (IP lok Meng)


APPLICANT'S SIGNATURE : _____
 AUTHORIZED AGENT : _____
 APPLICATION DATE : 6/1/2025

PROPOSED SCHOOL LAYOUT PLAN (1 : 100 @ A3 PAPER)

FLOOR AREA OF THE PREMISES : 47.50 M2


	AREA	STUDENTS	TEACHING STAFF	PROPOSED NO. OF STUDENTS	PROPOSED NO. OF TEACHER/STAFF	TOTAL POPULATION OF THE SCHOOL
(A) CLASSROOM A :	47.50 M2	21 NOS.	1 NO.	= 21 NOS.	= 1 NOS.	= 22 NOS.

SITE LOCATION PLAN (NOT TO SCALE)

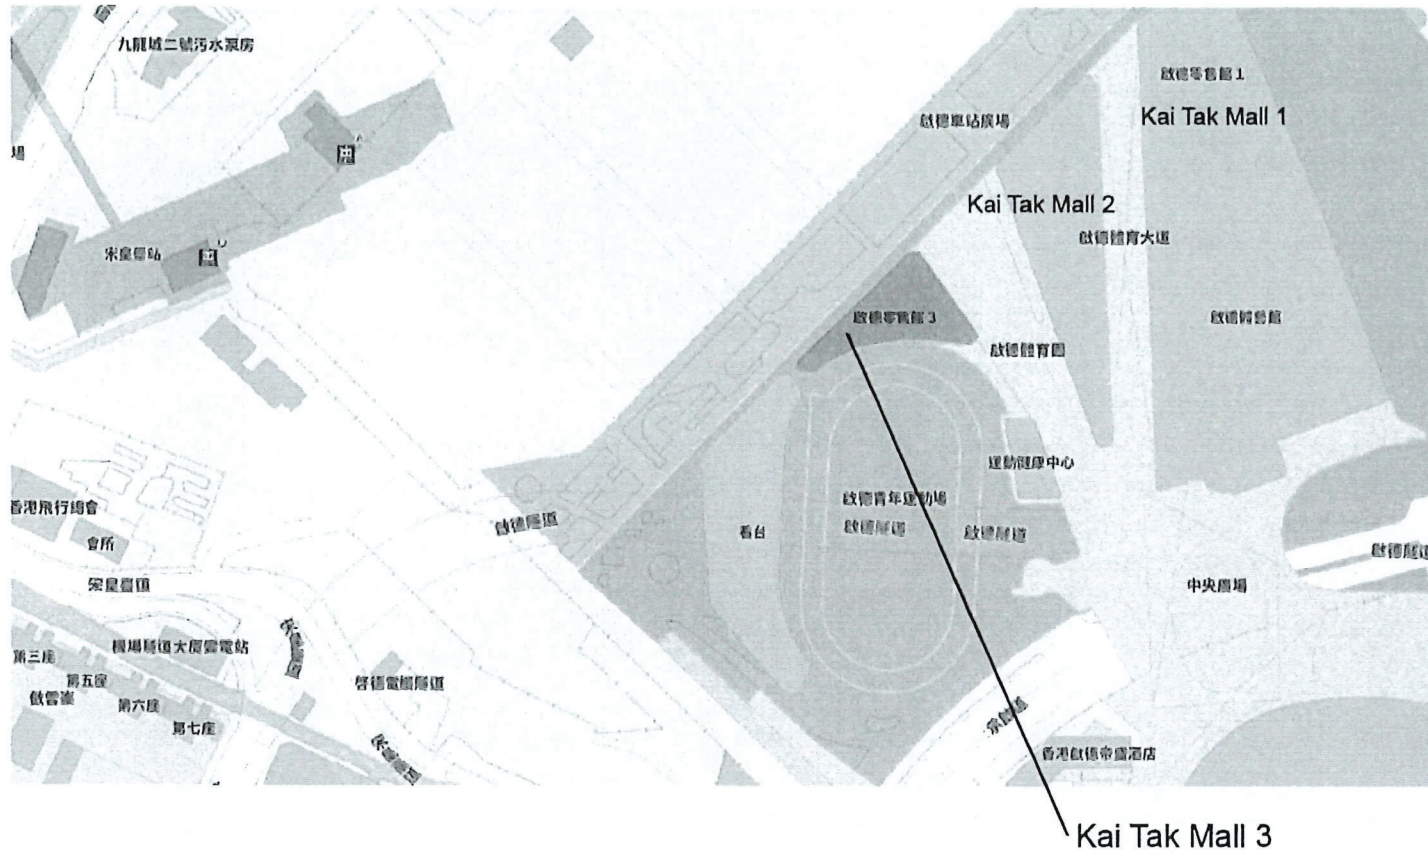

LEVEL 1 FLOOR PLAN (NOT TO SCALE)

(EXTRACTED FROM CULTURE, SPORTS & TOURISM BUREAU'S APPROVED PLAN OF 13 JUNE 2024)

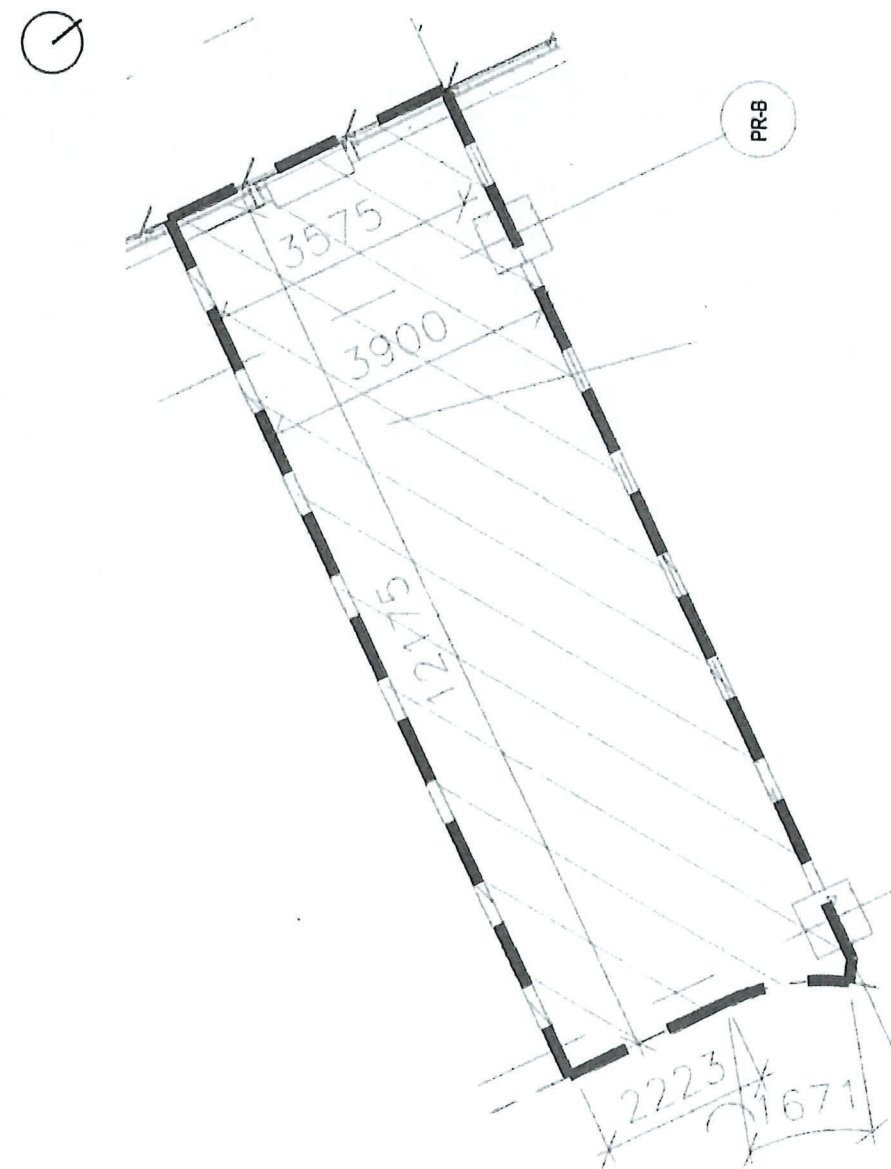

REMARKS :

- NO EXTRA POPULATION SHALL BE GENERATED AT RECEPTION;
- SLIDE-FOLD SECURITY SHUTTER SHALL BE FULLY OPEN DURING SCHOOL HOURS
- THE SCHOOL PREMISES SHALL BE PROTECTED WITH HOSE REEL SYSTEM, SPRINKLERS & MANUAL FIRE ALARM SYSTEM WITH BREAKGLASS UNIT NEAR MAIN EXIT

- EXISTING SOLID WALL / COLUMN AS PER APPROVED PLAN
- NEW GLASS WALL PARTITION WITH WOODEN FRAMES
- INTERNAL LIGHT WEIGHT GYPSUM BOARD WALL PARTITION
- NEW TIMBER DOOR WITH VISION PANEL UNLESS OTHERWISE STATED
- NEW EMERGENCY LIGHTS WITH RECHARGABLE BATTERY
- NEW CEILING-TYPE VISUAL FIRE ALARM
- NEW EXIT SIGN AT H/L WITH RECHARGABLE BATTERY
- NEW DIRECTIONAL SIGN AT H/L WITH RECHARGABLE BATTERY

PROPOSED LICENSE AREA