



# 地段索引圖 LOT INDEX PLAN

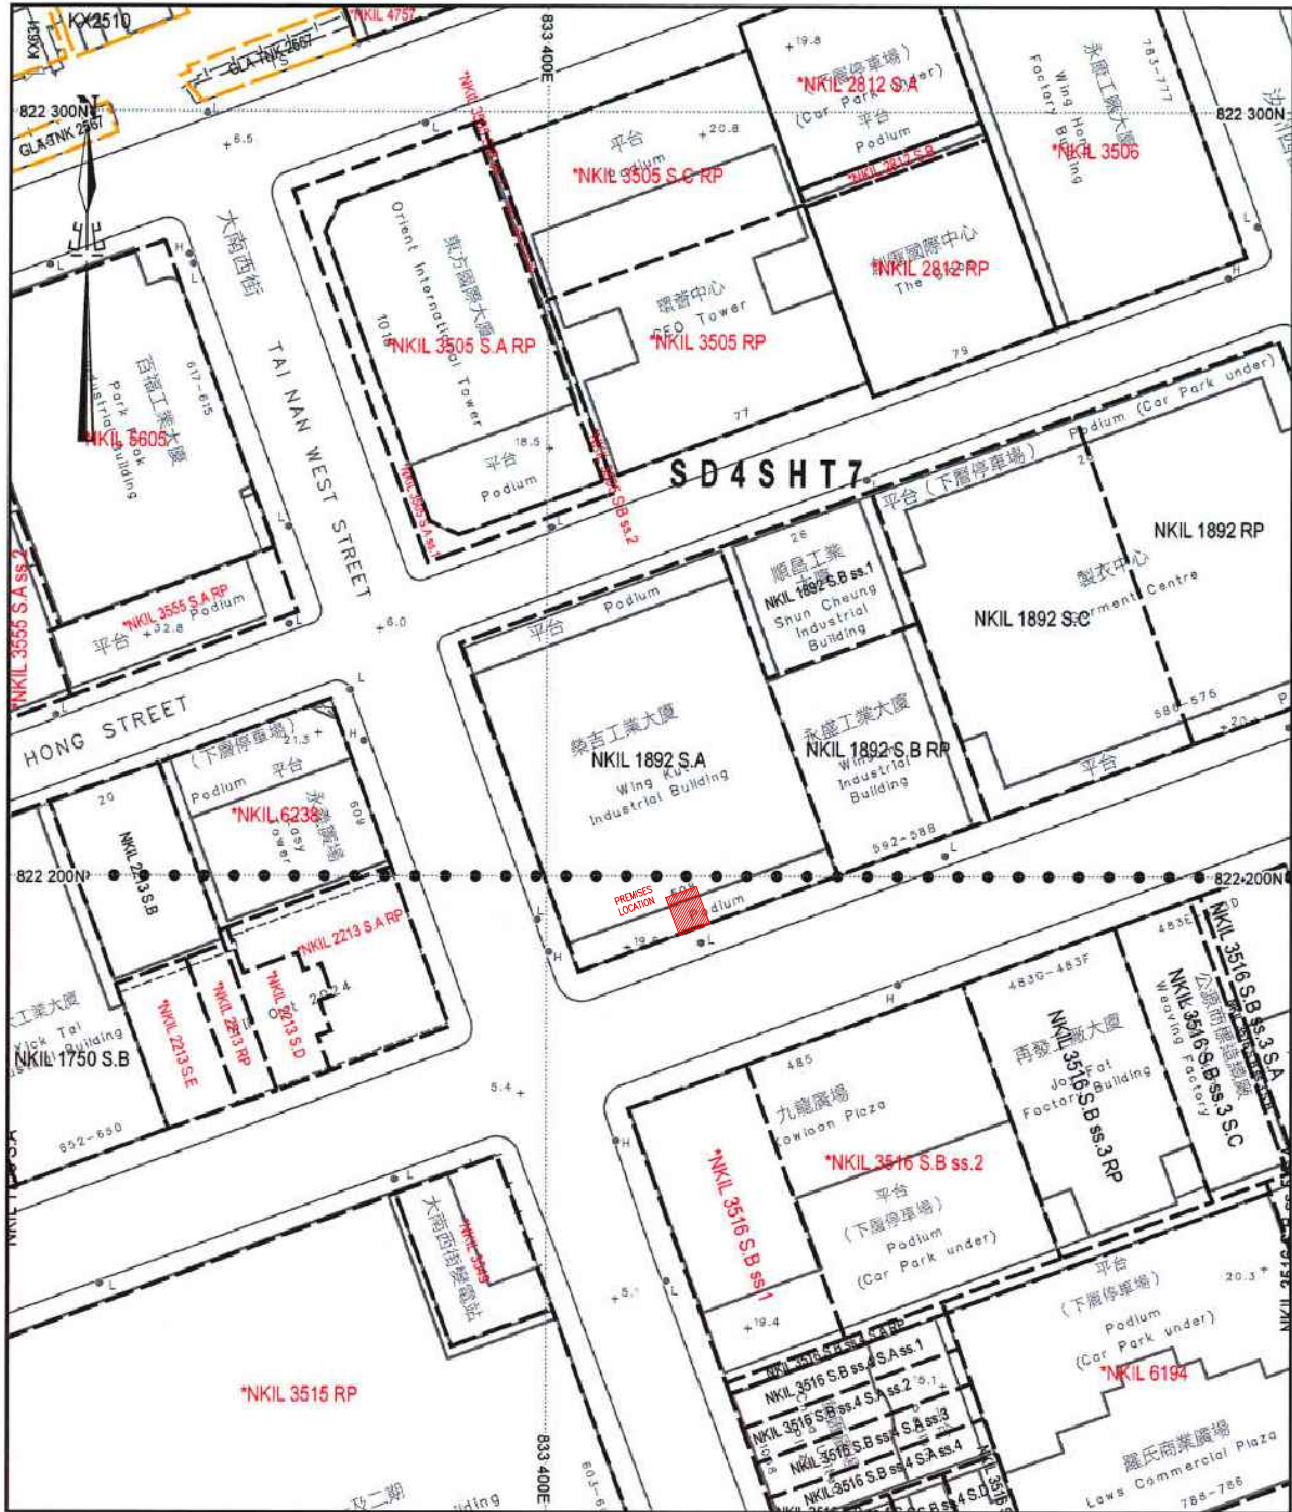

地政總署測繪處 Survey and Mapping Office, Lands Department

比例尺 SCALE 1:1000

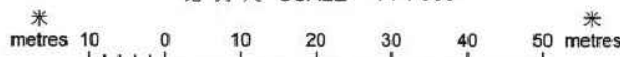

Locality : \_\_\_\_\_

Lot Index Plan No. : ags\_S00000134504\_0001

District Survey Office : Lands Information Center

Date : 28-Oct-2024

Reference No. : 11-NW-8A,11-NW-8C

香港特別行政區政府 — 版權所有


© Copyright reserved - Hong Kong SAR Government

SMO-P01 20241028142522 10

摘要說明：本地段索引圖在其背景的地形圖上標示了各種永久和短期持有的土地的圖像界線。這些土地包括私人地段、政府撥地、短期租約地，以及其他作核准用途的土地。請注意：(1)本索引圖上的資料會被不時更新而不作事先通知；(2)索引圖的更新或會延後於有關資料的實際變更；以及(3)本索引圖中顯示的界線僅供識別之用，資料是否準確可靠，應徵詢專業土地測量師的意見。  
免責說明：如因使用本地段索引圖，或因所依據的本索引圖資料出錯、遺漏、過時或有誤差而引致任何損失或損害，政府概不承擔任何法律責任。

**Explanatory notes :** This plan shows the graphical boundaries of different kinds of permanent and temporary land holdings with the topographic map in the backdrop. The land holdings as shown may include private lots, government land allocations, short term tenancies and other permitted uses of land. It must be noted that: (1) the information shown on this plan is subject to update without prior notification; (2) there may be time lag between an update and the related changes taken place; and (3) the graphical boundaries as shown are for identification purpose only and interpretation of their accuracy and reliability requires the advice from professional land surveyor.  
**Disclaimer :** The Government shall not be responsible for any loss or damage howsoever arising from the use of this plan or in reliance upon its correctness, completeness, timeliness or accuracy.



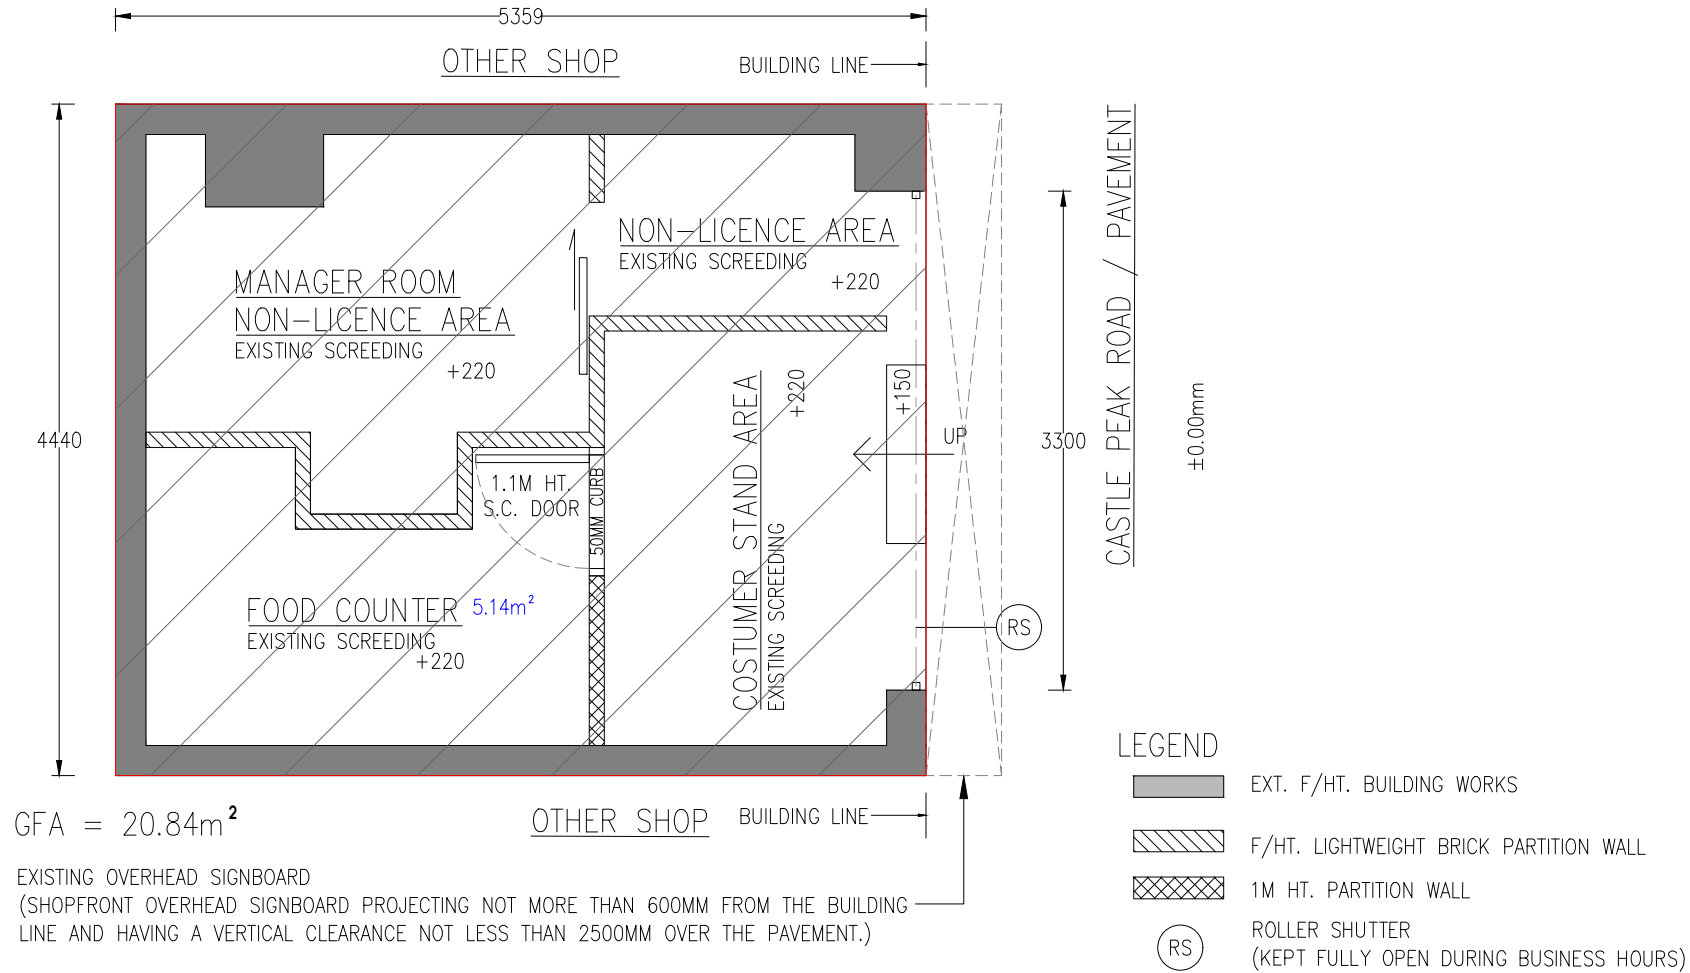

**Picl 怡豐飲食牌照顧問有限公司**

**一站式食肆牌照顧問服務**

Http://picl.hk  
Email: info@picl.hk

CLIENT: N/A

LOCATION: SHOP 8, UNIT 2, G/F., WING KUT INDUSTRIAL BUILDING, NO. 608 CASTLE PEAK ROAD, SHAM SHUI PO, KOWLOON

PROJECT NO.: N/A

DWN.NO.: GFA-01

REF.:

LICENCE TYPE: FOOD FACTORY (RE-HEAT)

SCALE: 1:50 (A4)

FUEL: ELECTRICITY ONLY

DRAWING TITLE: GFA PLAN

CAD FILE NAME: GFA-01\_A4 (2024.11.07).DWG

REV. DATE: REV. BY:

1. 2024.11.07 KEVIN L.

**Important Notes:**

- Do not scale from this Drawings.
- All dimensions are in millimeter & levels are in meter unless otherwise stated.
- Contractor shall verify all dimensions on site prior commencement of works.
- Contractor shall coordinate all interfacing works.
- This Cad Drawing for PICL & PCCL internal use and copyright only.

請尊重智識產權。任何人士如未經本公司許可而採用任何方式，包括複製、修改、展示及未經本公司許可向他人/其公司進行其他商業活動等等。任何直接或間接侵犯版權行為本公司將會以法律途徑作出處理。

Please respect any intellectual property rights and any person who, without the permission of the Company, uses any means, including reproduction, modification, display and other business activities without permission from the Company or his company, etc. Any direct or indirect infringement of copyright will be dealt with by legal means.

Flat 3, 4/F, Trans Asia Centre, No. 18 Kin Hong St. Kwai Chung N.T. H.K.  
Tel: 3565 0150 Mobile: 6890 9484 Fax: 3565 0190