


Appendix 1


Architectural Drawings

NON-OPENABLE WINDOW

OPENABLE WINDOW

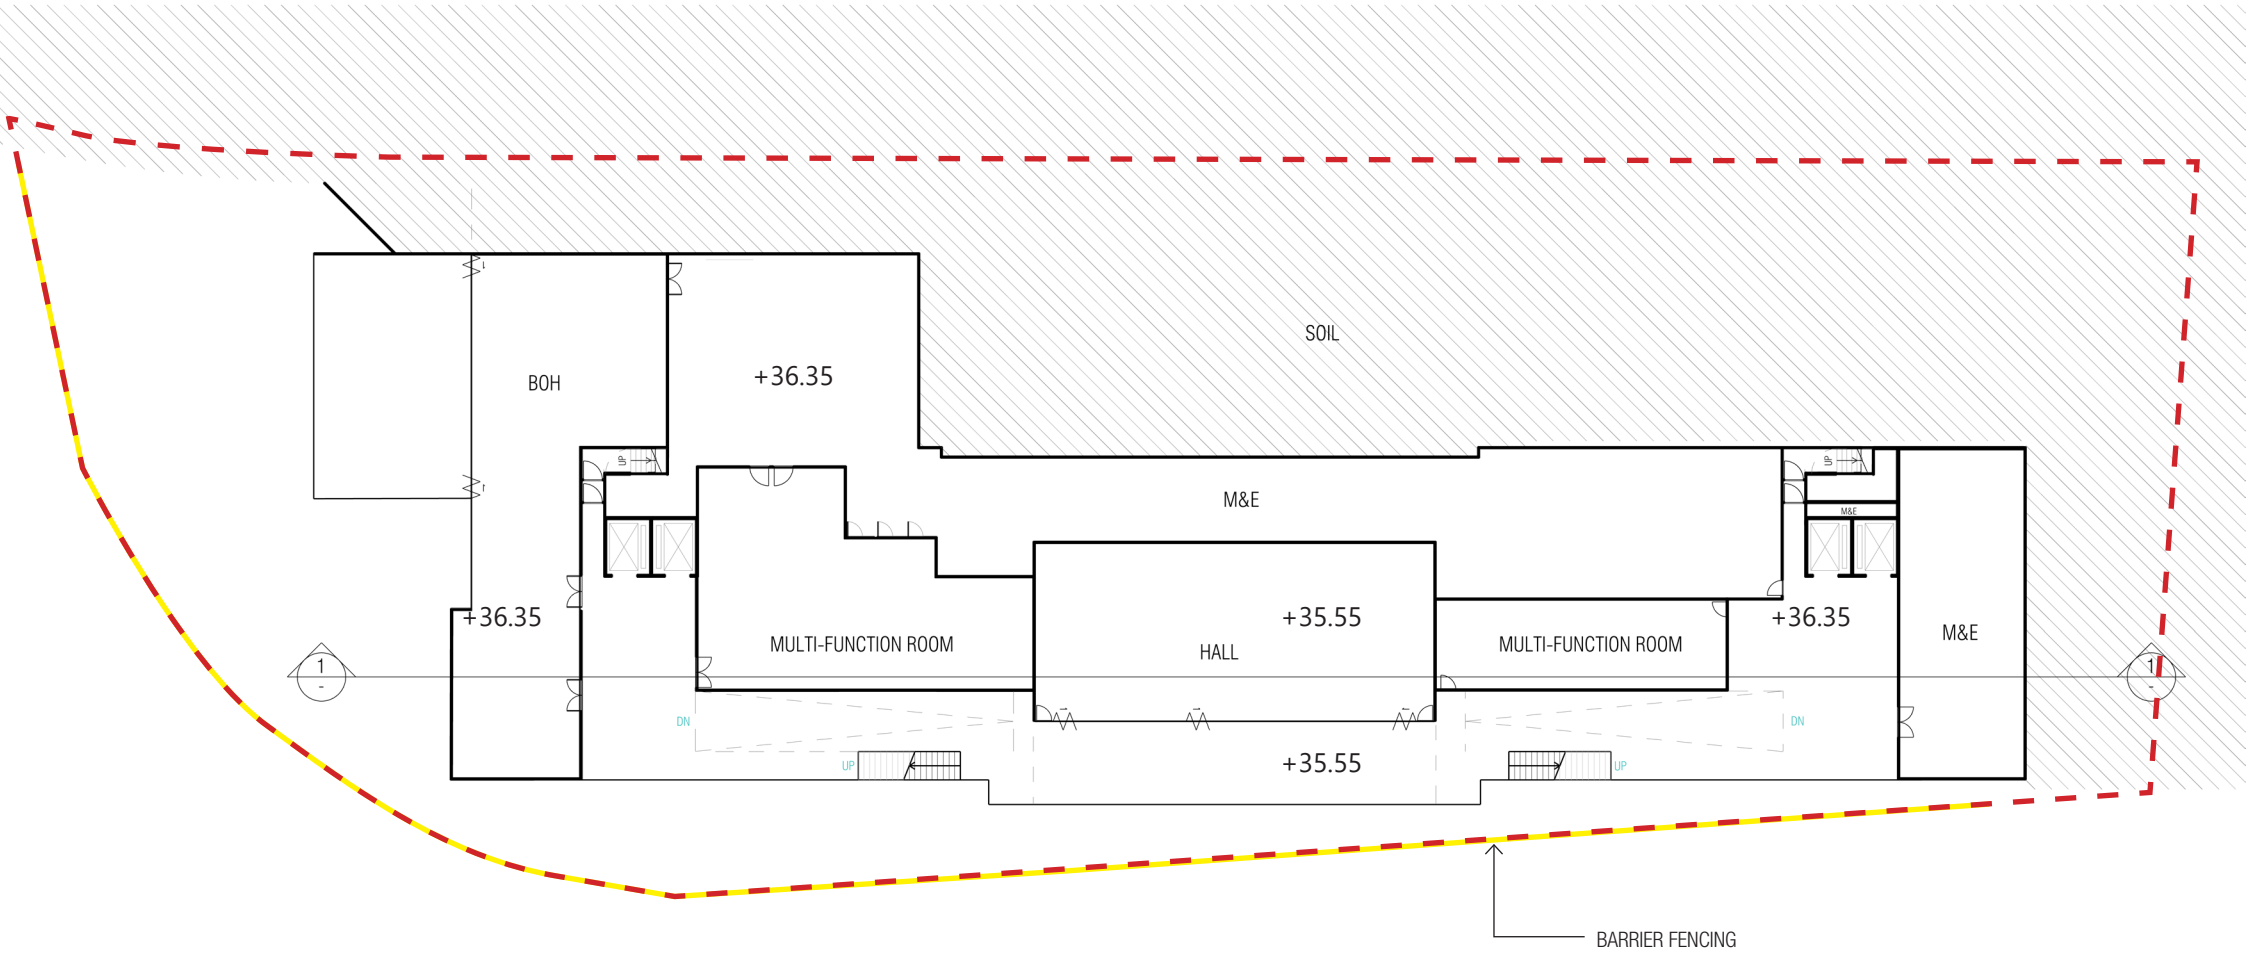


1 GENERAL LAYOUT PLAN - LG/F
Scale 1:400@A4

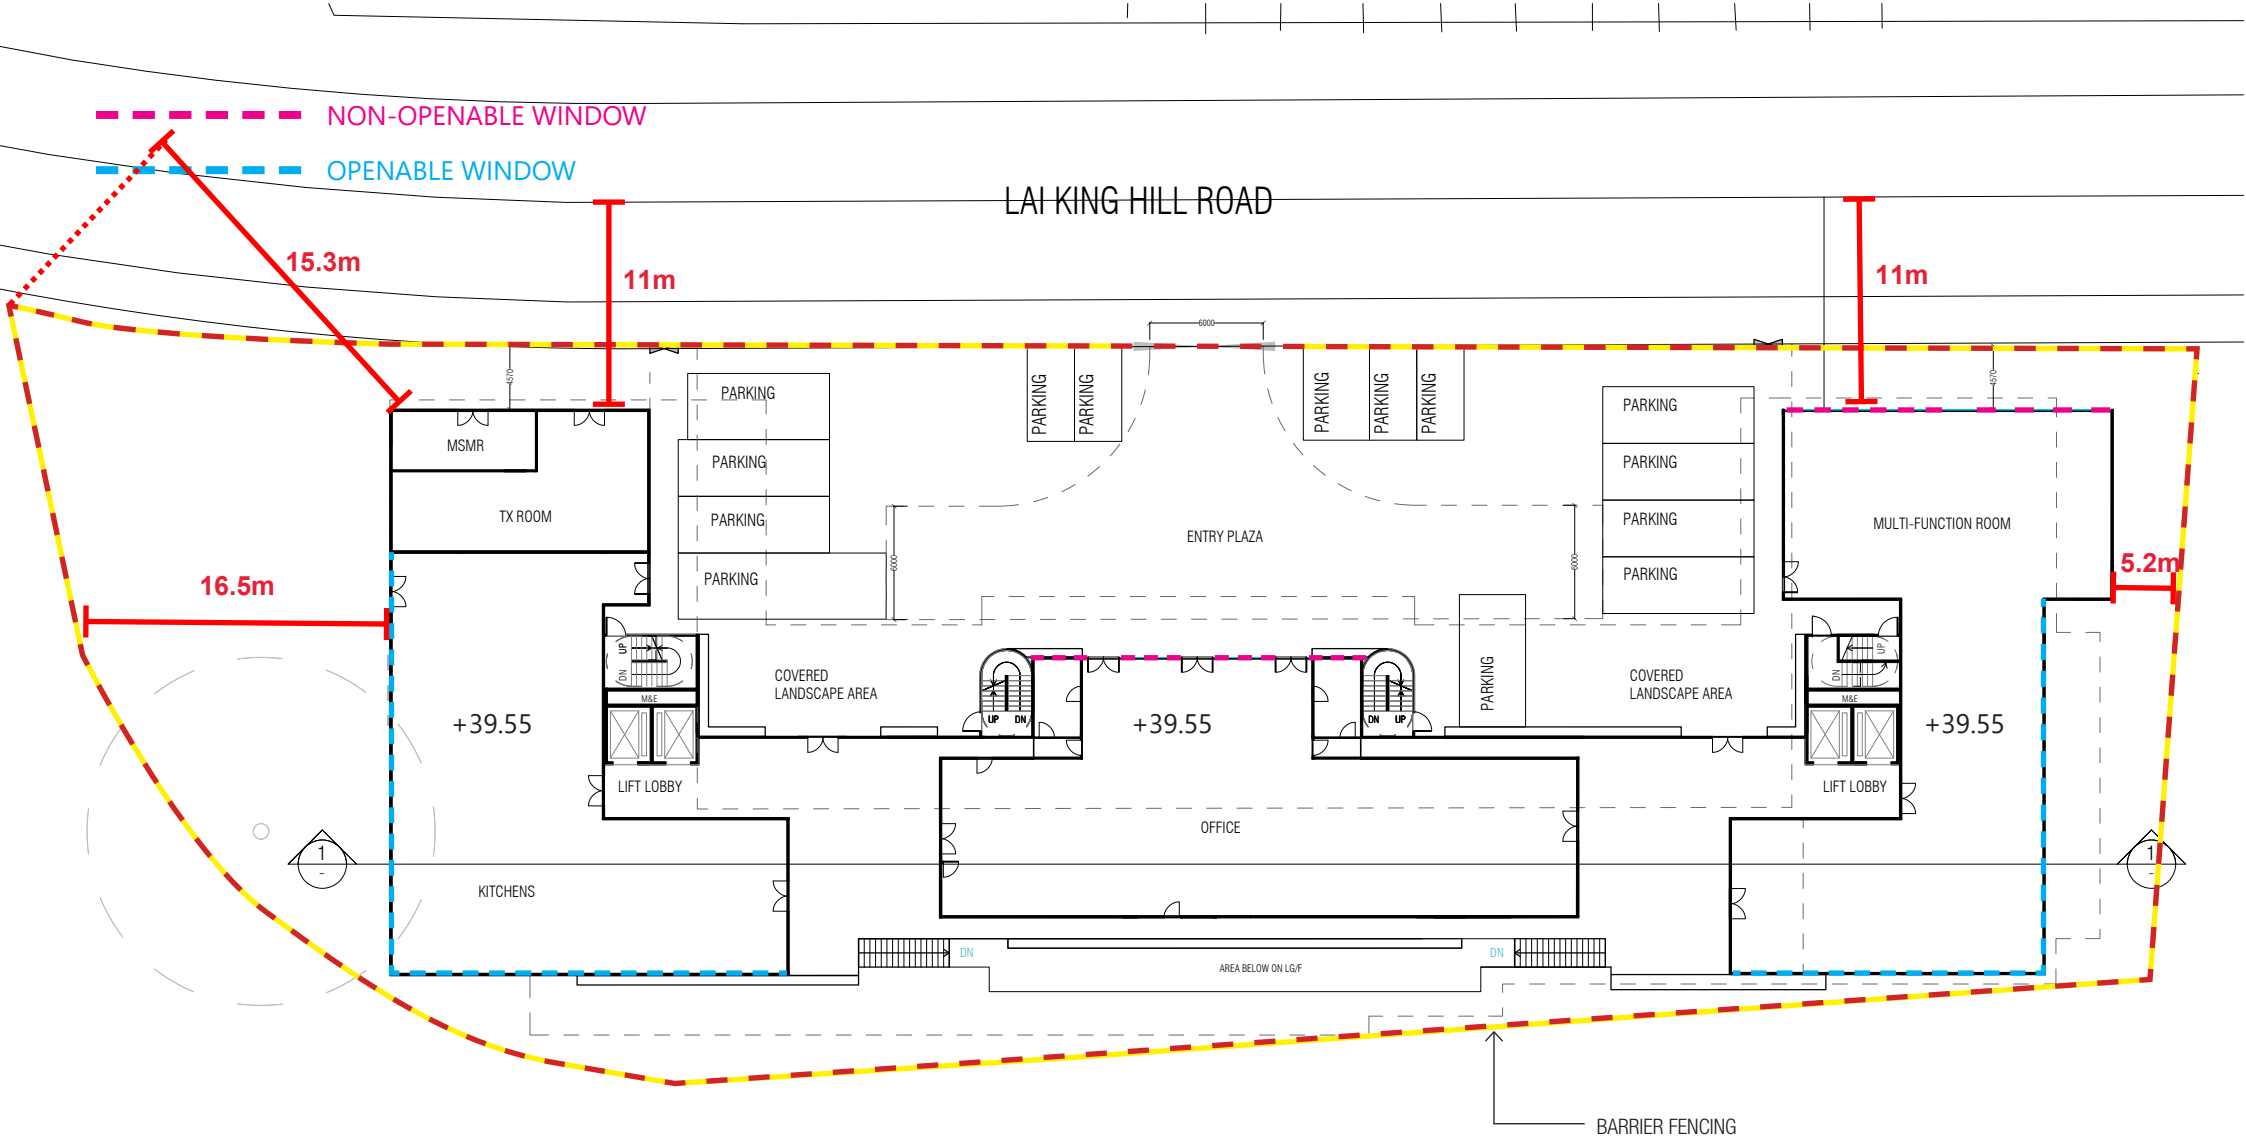

1 GENERAL LAYOUT PLAN - G/F
Scale 1:400@A4

--- NON-OPENABLE WINDOW


--- OPENABLE WINDOW

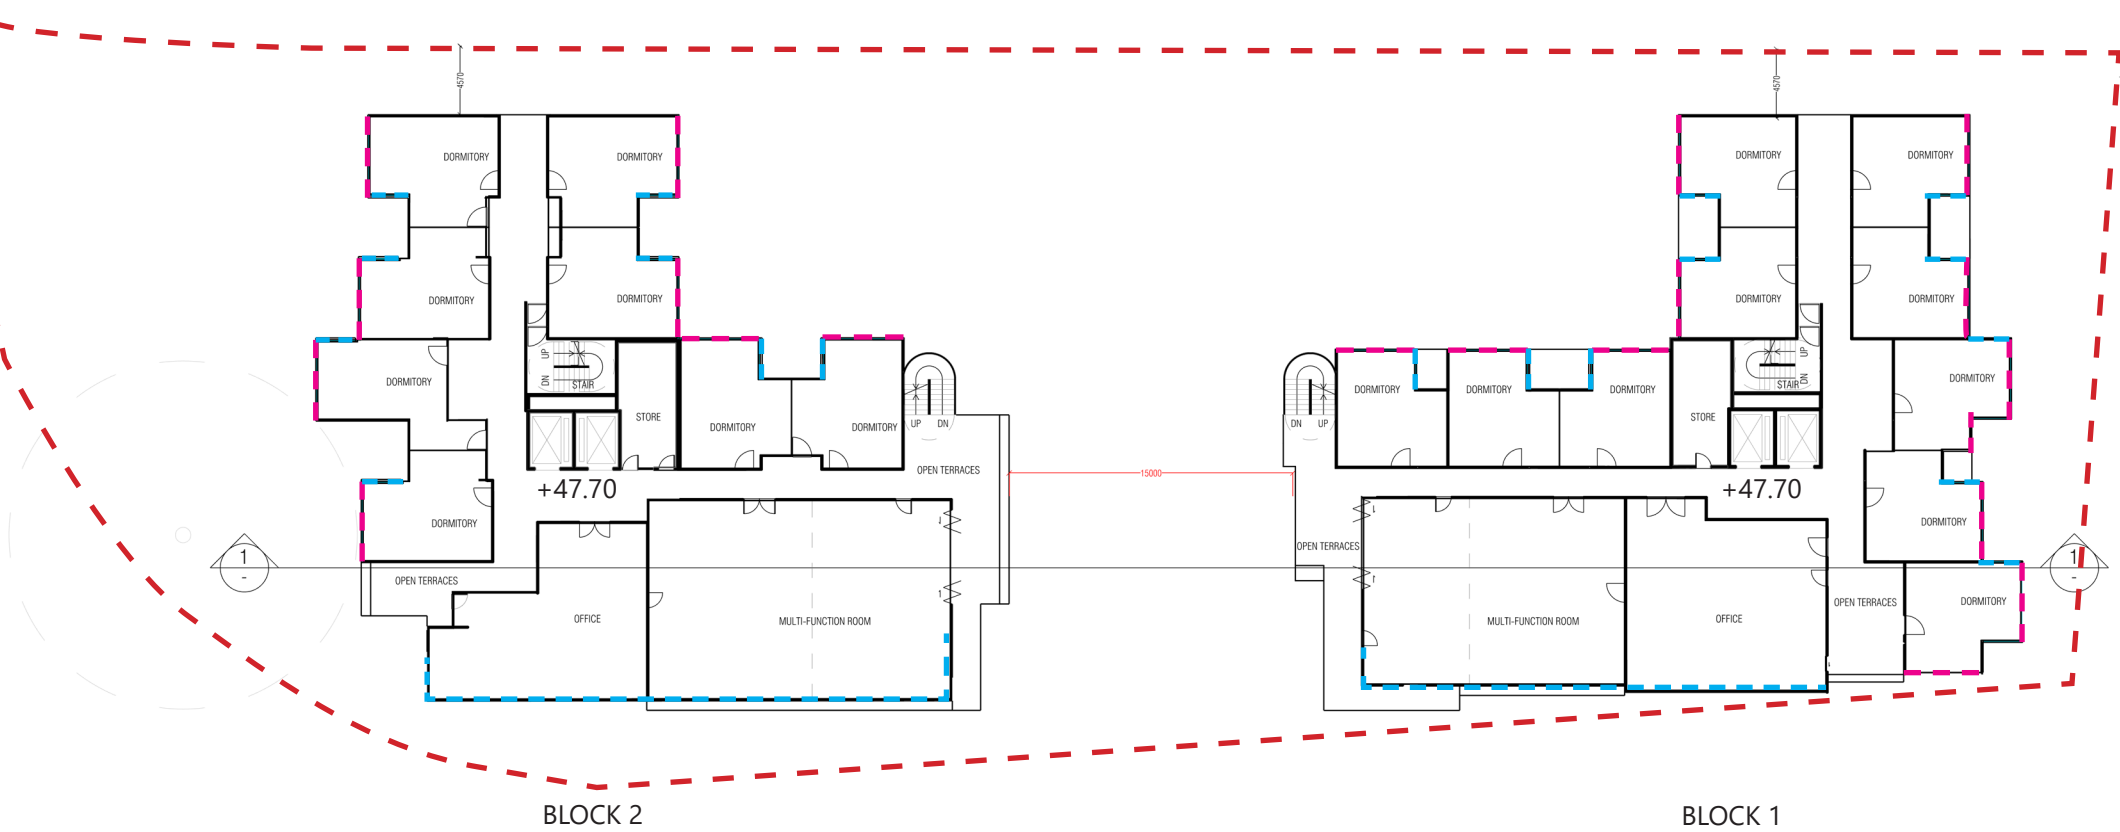

1 GENERAL LAYOUT PLAN - 2/F (HSMH & HMMH)
Scale 1:400@A4

NON-OPENABLE WINDOW


OPENABLE WINDOW

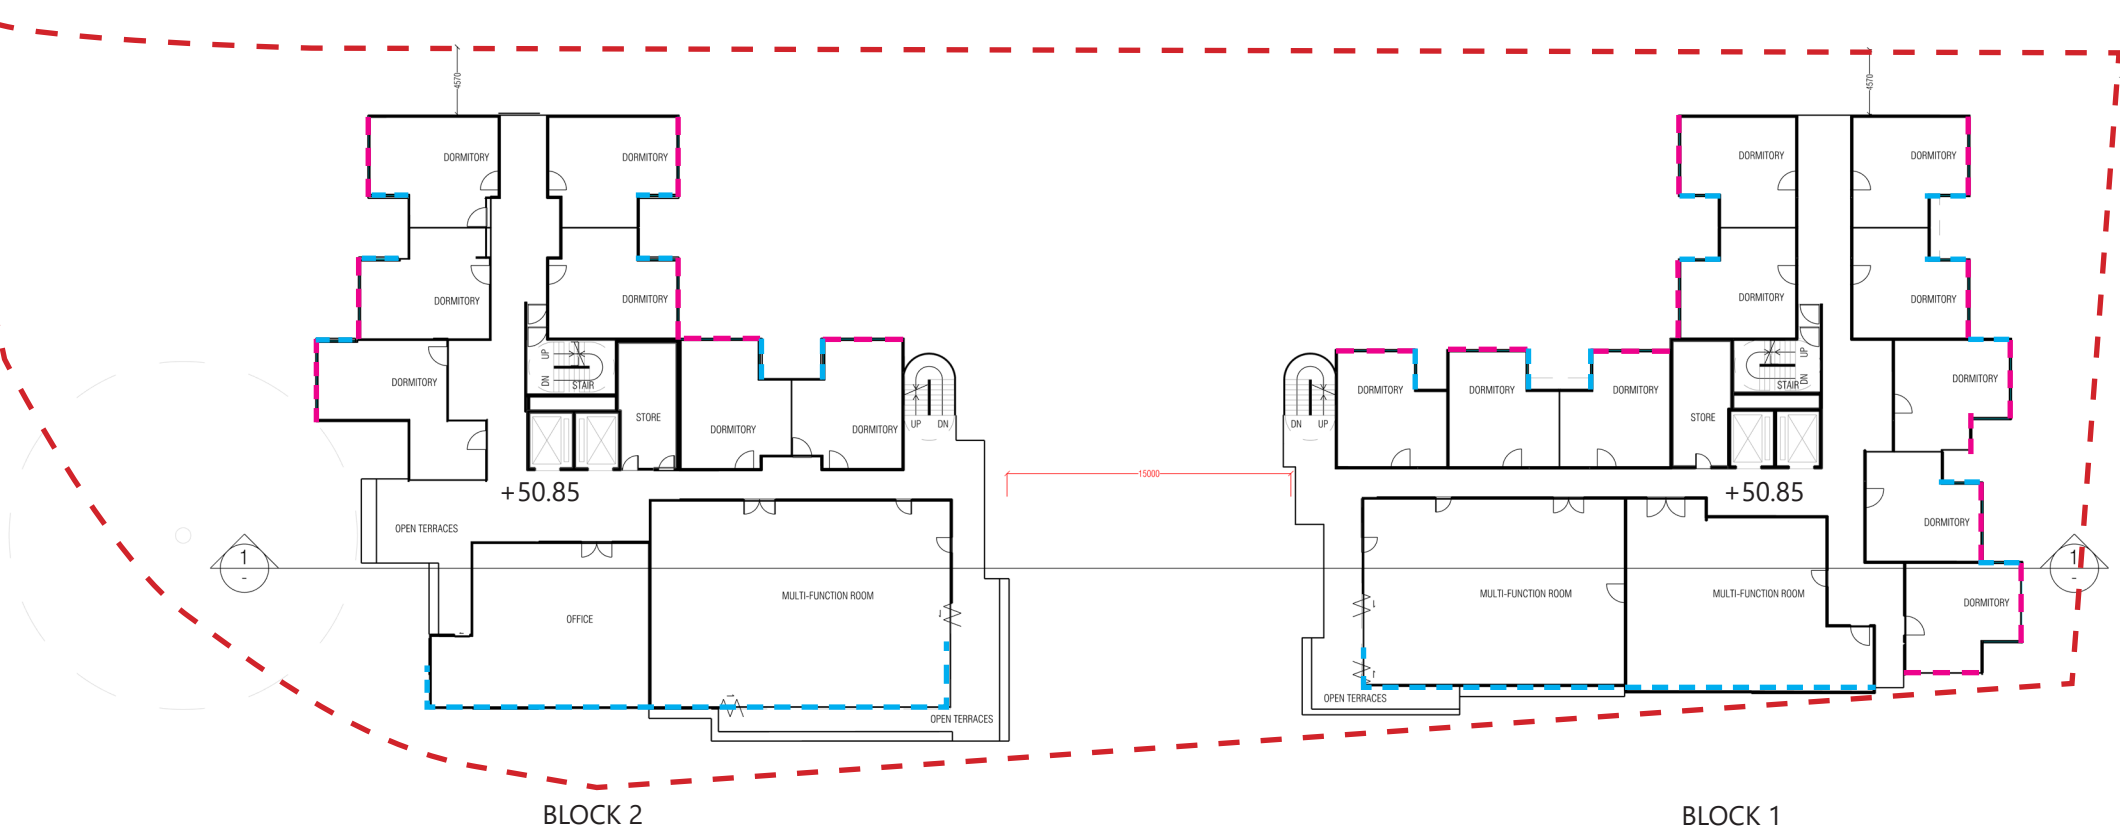

1 GENERAL LAYOUT PLAN - 3/F (HSMH & HMMH)
Scale 1:400@A4

NON-OPENABLE WINDOW


OPENABLE WINDOW

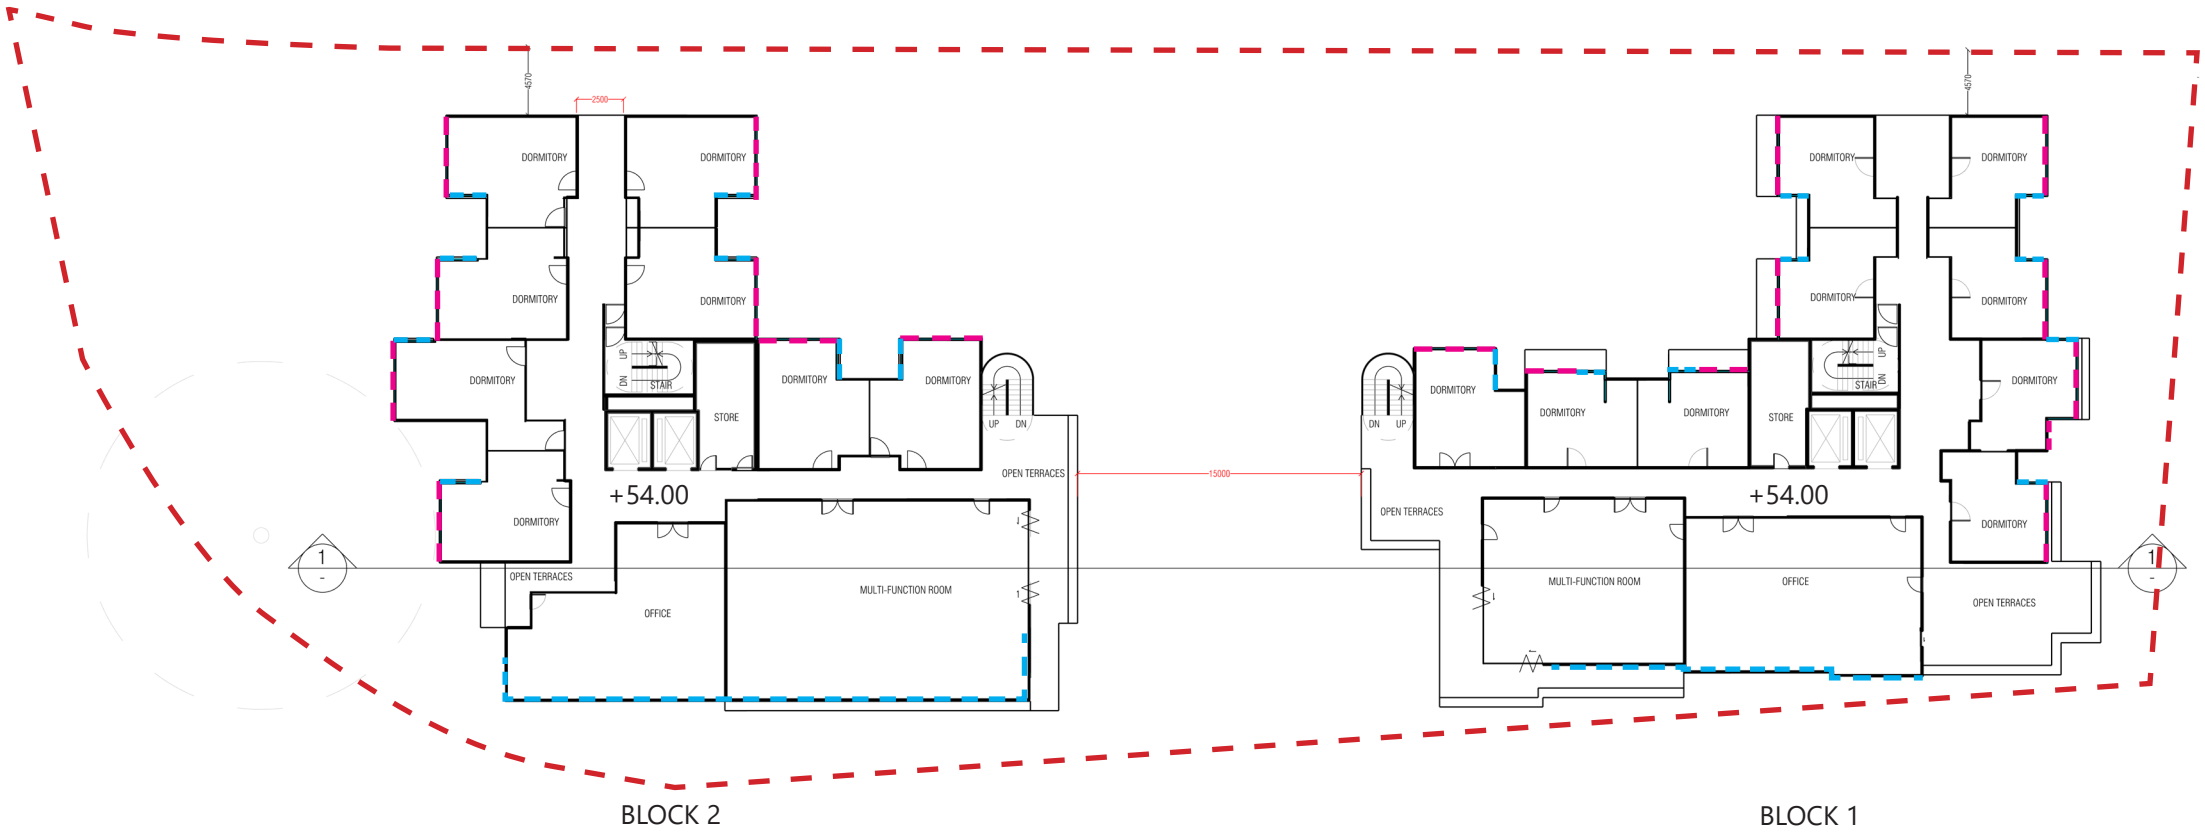

1 GENERAL LAYOUT PLAN - 4/F (HSMH & C&A/SD)
Scale 1:400@A4

NON-OPENABLE WINDOW


OPENABLE WINDOW

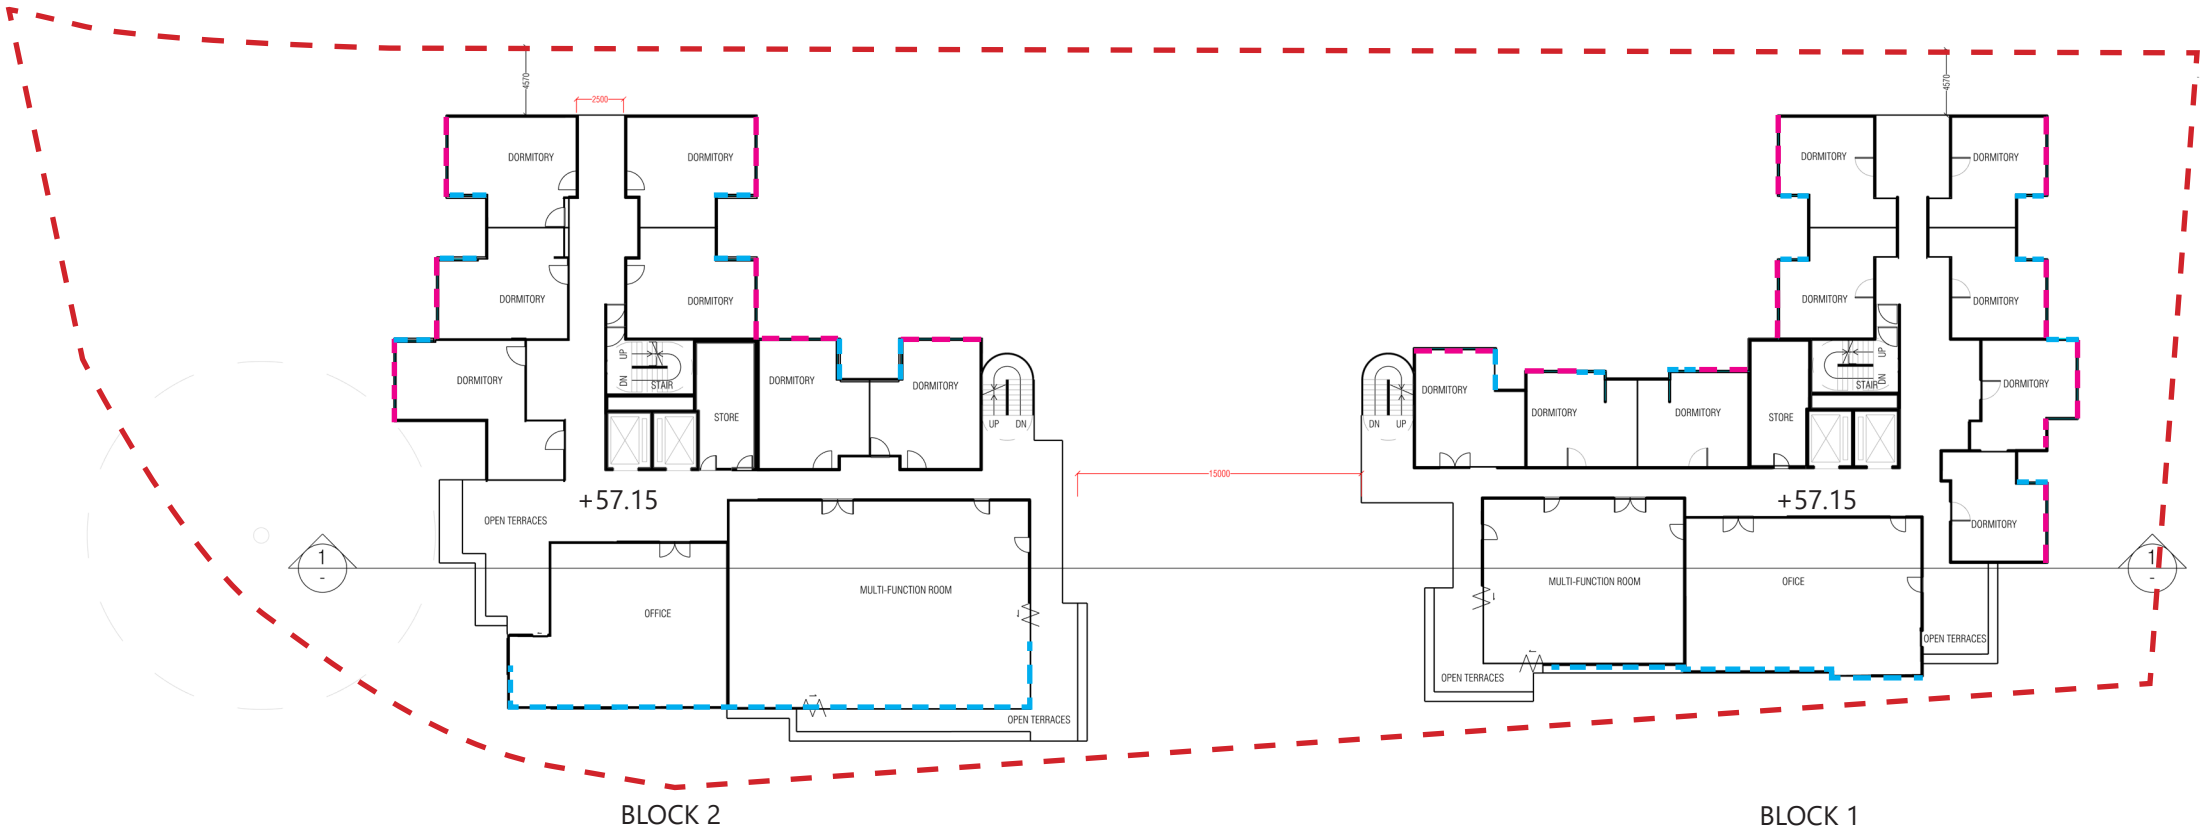

1 GENERAL LAYOUT PLAN - 5/F (HSMH & C&A/SD)
Scale 1:400@A4

NON-OPENABLE WINDOW


OPENABLE WINDOW

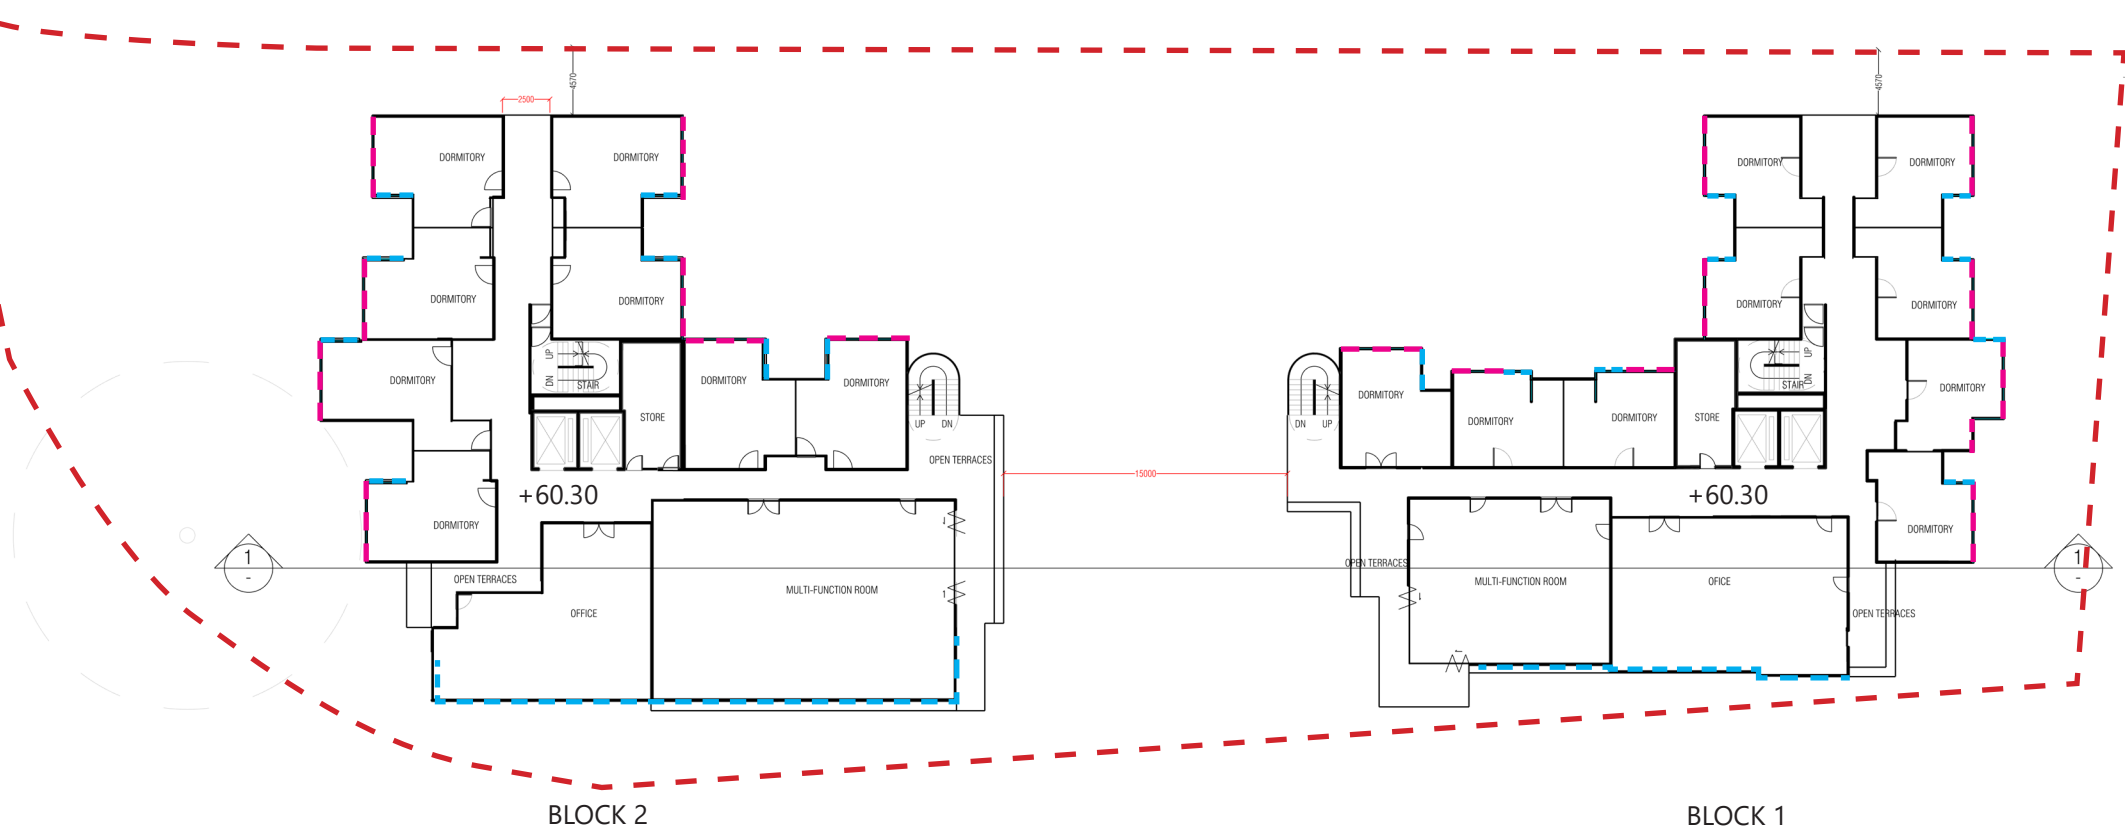

1 GENERAL LAYOUT PLAN - 6/F (HSMH & C&A/SD)
Scale 1:400@A4

NON-OPENABLE WINDOW


OPENABLE WINDOW

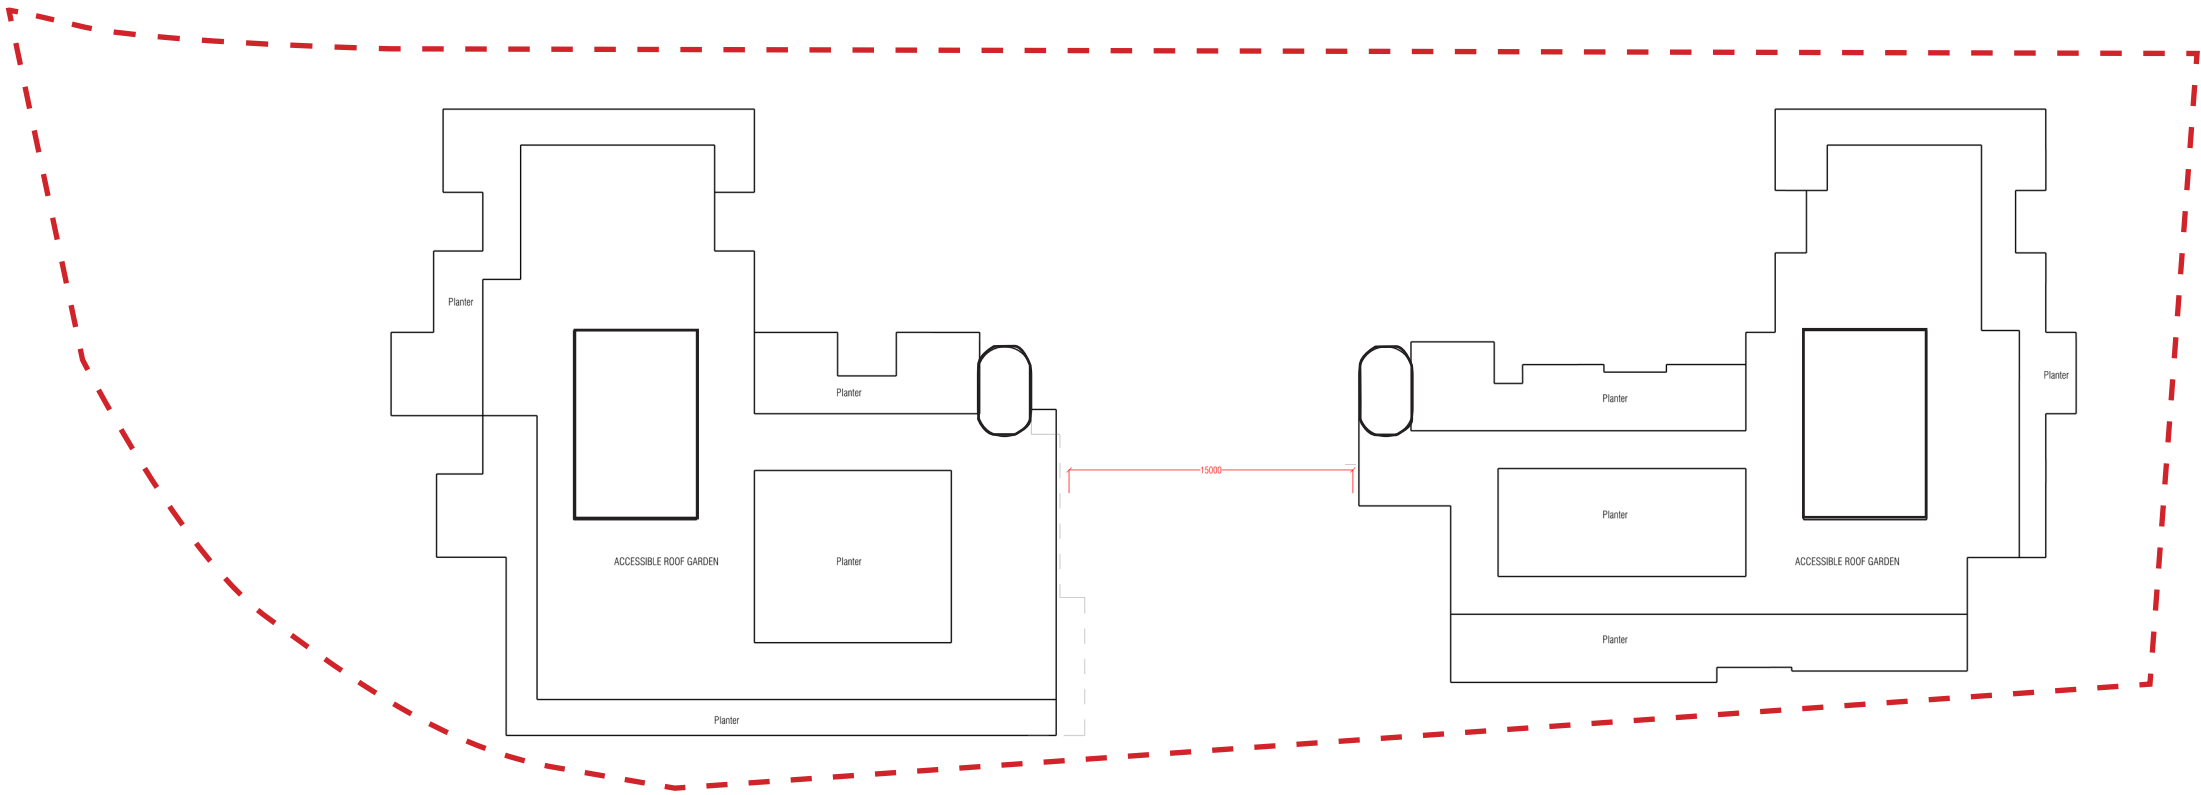

1

GENERAL LAYOUT PLAN - R/F

Scale 1:400@A4

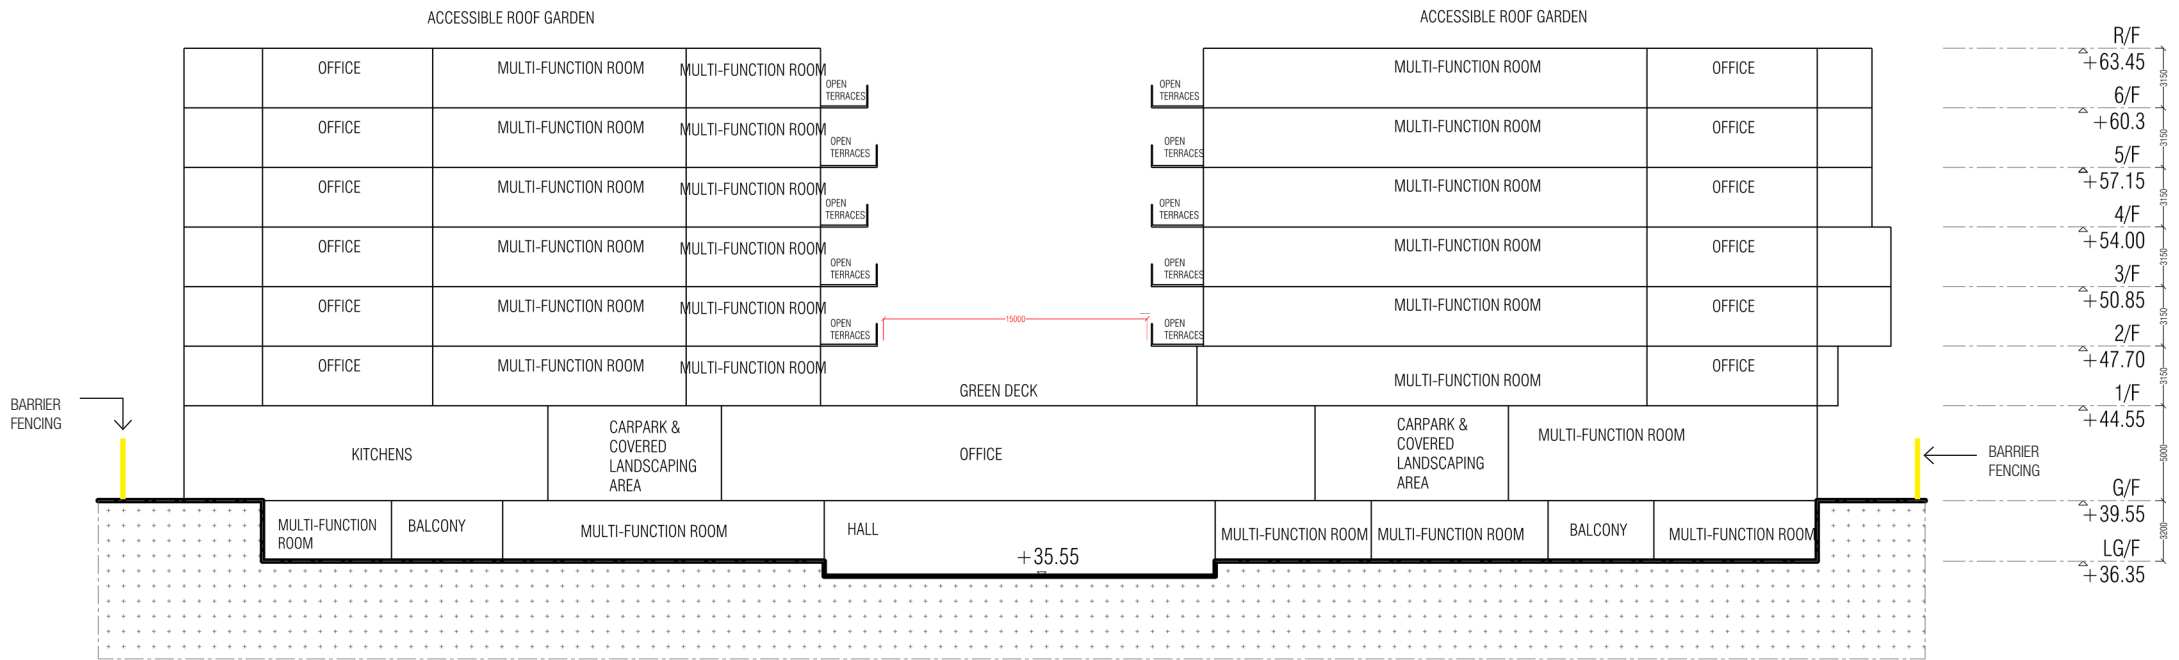

1 SECTION 1
Scale 1:400@A4