


Annex A


Updated Architectural Drawings

- - - - - NON-OPENABLE WINDOW
- - - - - OPENABLE WINDOW
- - - - - SITE BOUNDARY LOT
- BARRIER FENCING

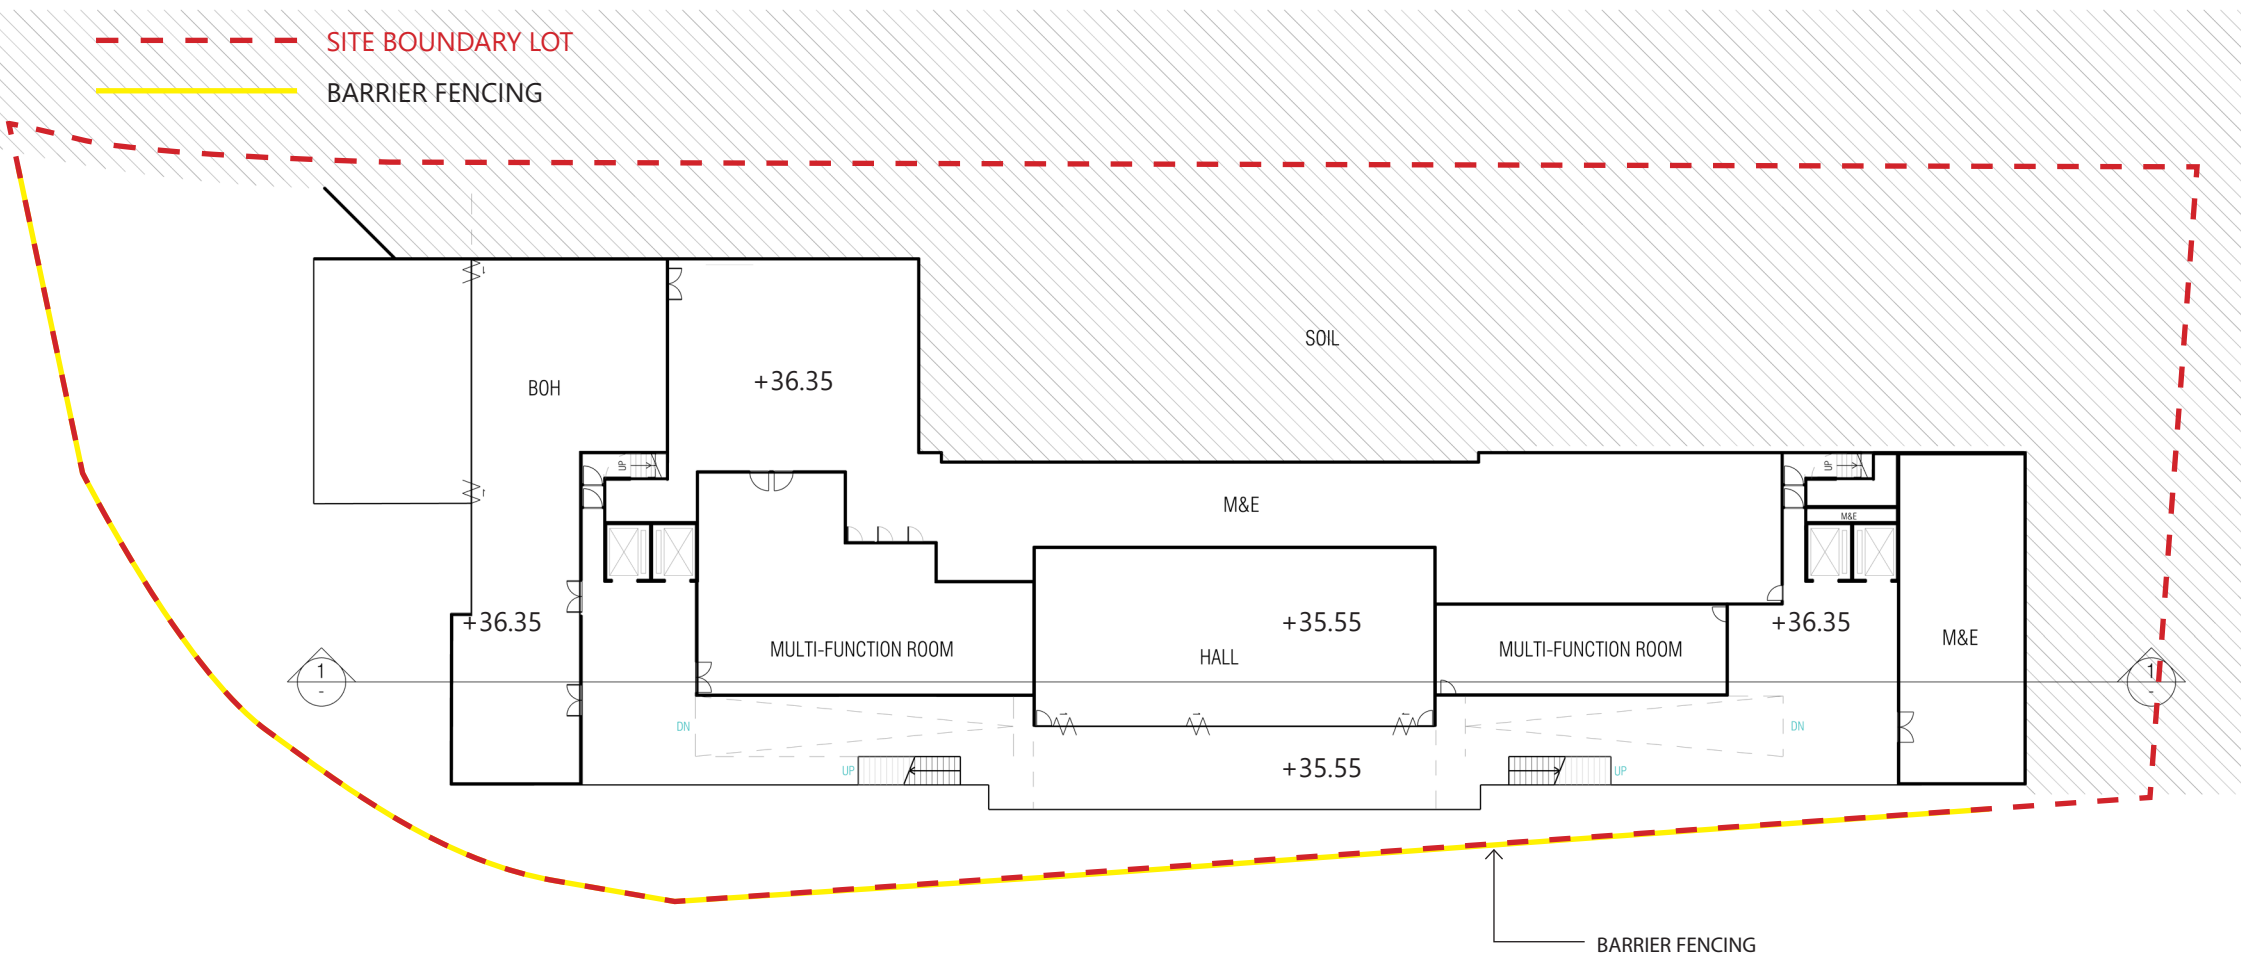

"BOH" denotes Back of house
 "M&E" denotes Mechanical and electrical services
 "MSMR" denotes Main switch & main refuse room
 "TX Room" denotes Transformer room


1 GENERAL LAYOUT PLAN - LG/F
 Scale 1:400@A4

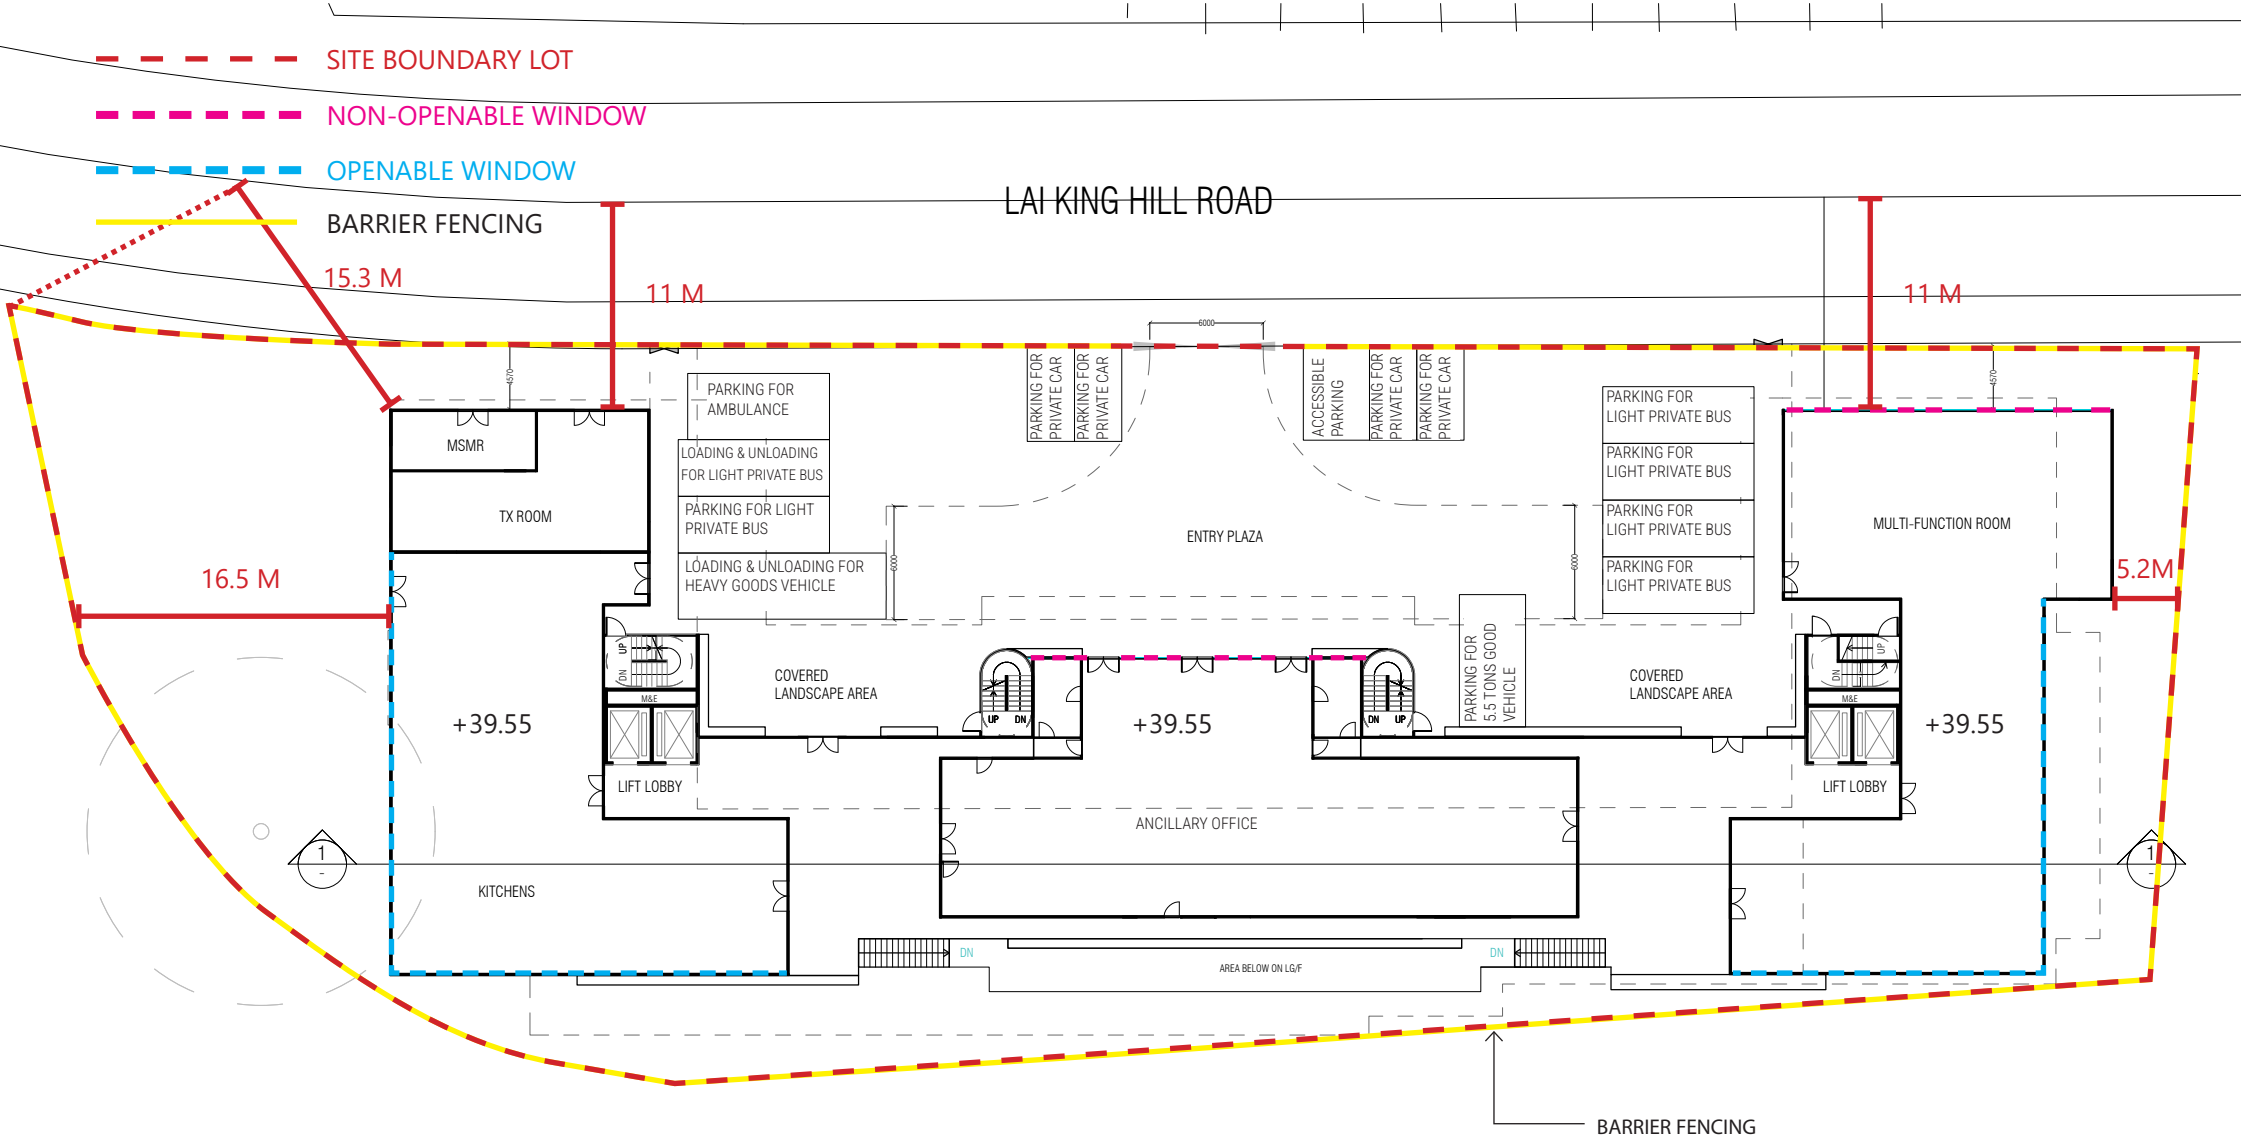

"BOH" denotes Back of house
 "M&E" denotes Mechanical and electrical services
 "MSMR" denotes Main switch & main refuse room
 "TX Room" denotes Transformer room

1 GENERAL LAYOUT PLAN - G/F
 Scale 1:400@A4


- - - - - NON-OPENABLE WINDOW
- - - - - OPENABLE WINDOW
- - - - - SITE BOUNDARY LOT
- BARRIER FENCING

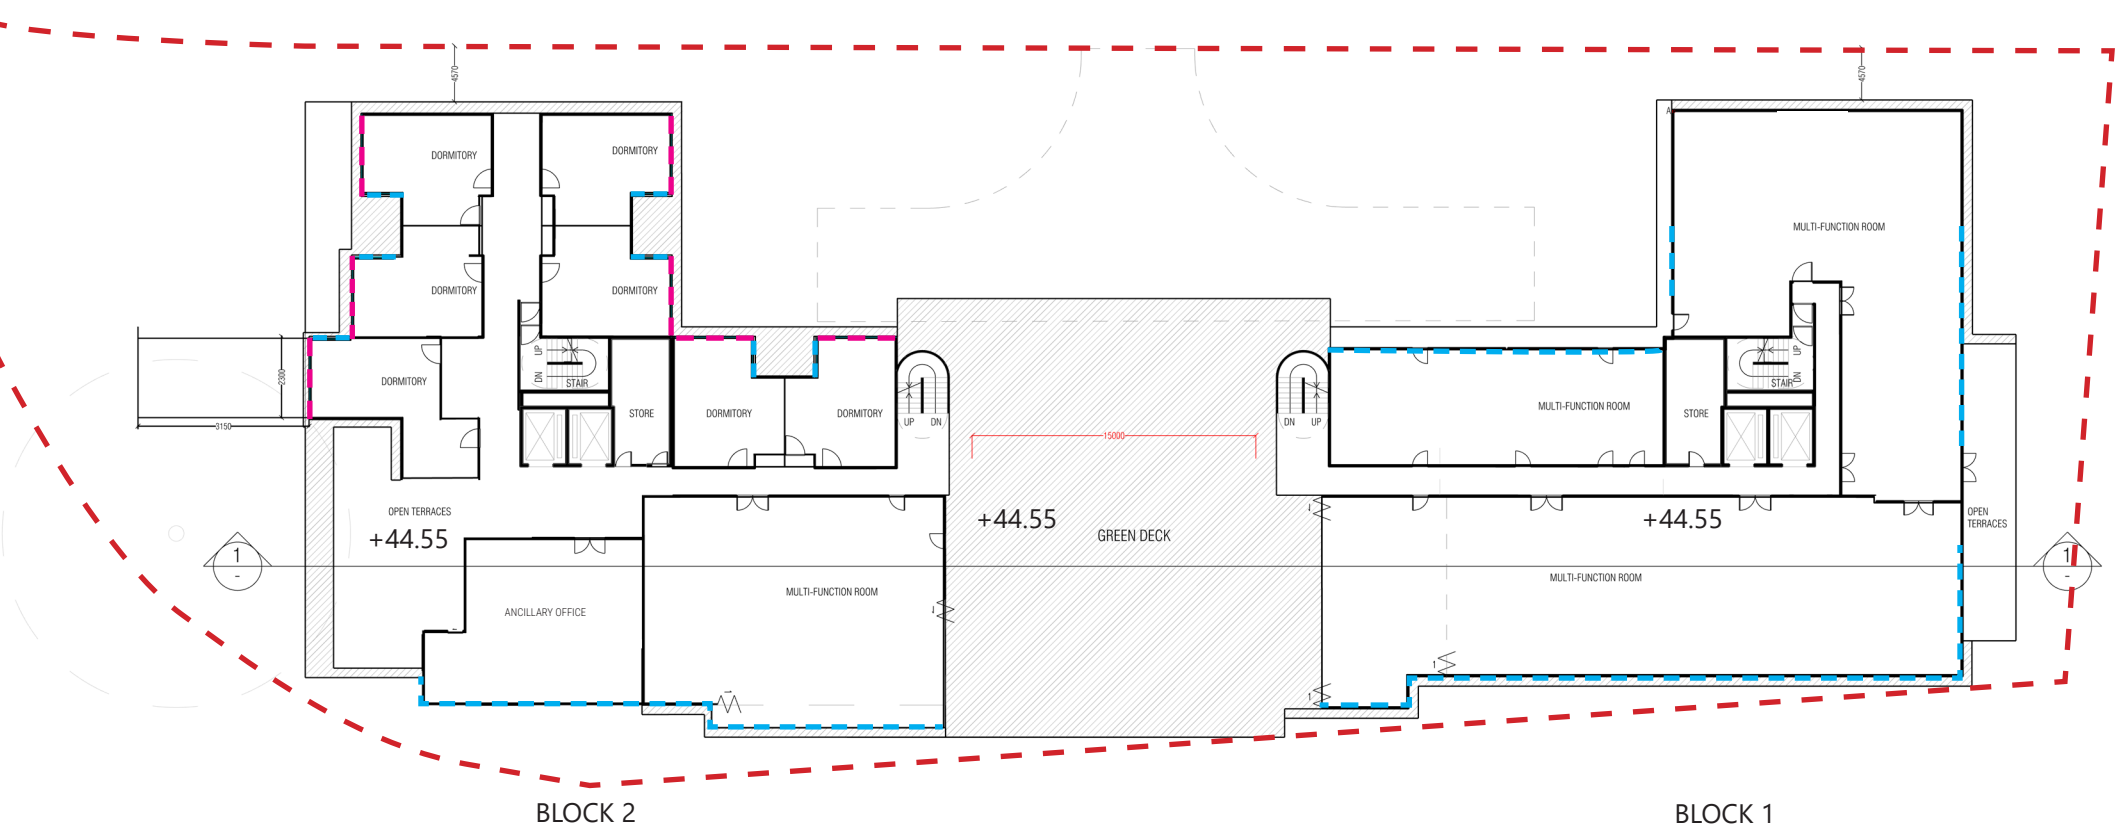

"BOH" denotes Back of house
 "M&E" denotes Mechanical and electrical services
 "MSMR" denotes Main switch & main refuse room
 "TX Room" denotes Transformer room

1 GENERAL LAYOUT PLAN - 1/F (HSMH & DAC & IV)
 Scale 1:400@A4


- - - - - NON-OPENABLE WINDOW
- - - - - OPENABLE WINDOW
- - - - - SITE BOUNDARY LOT
- BARRIER FENCING

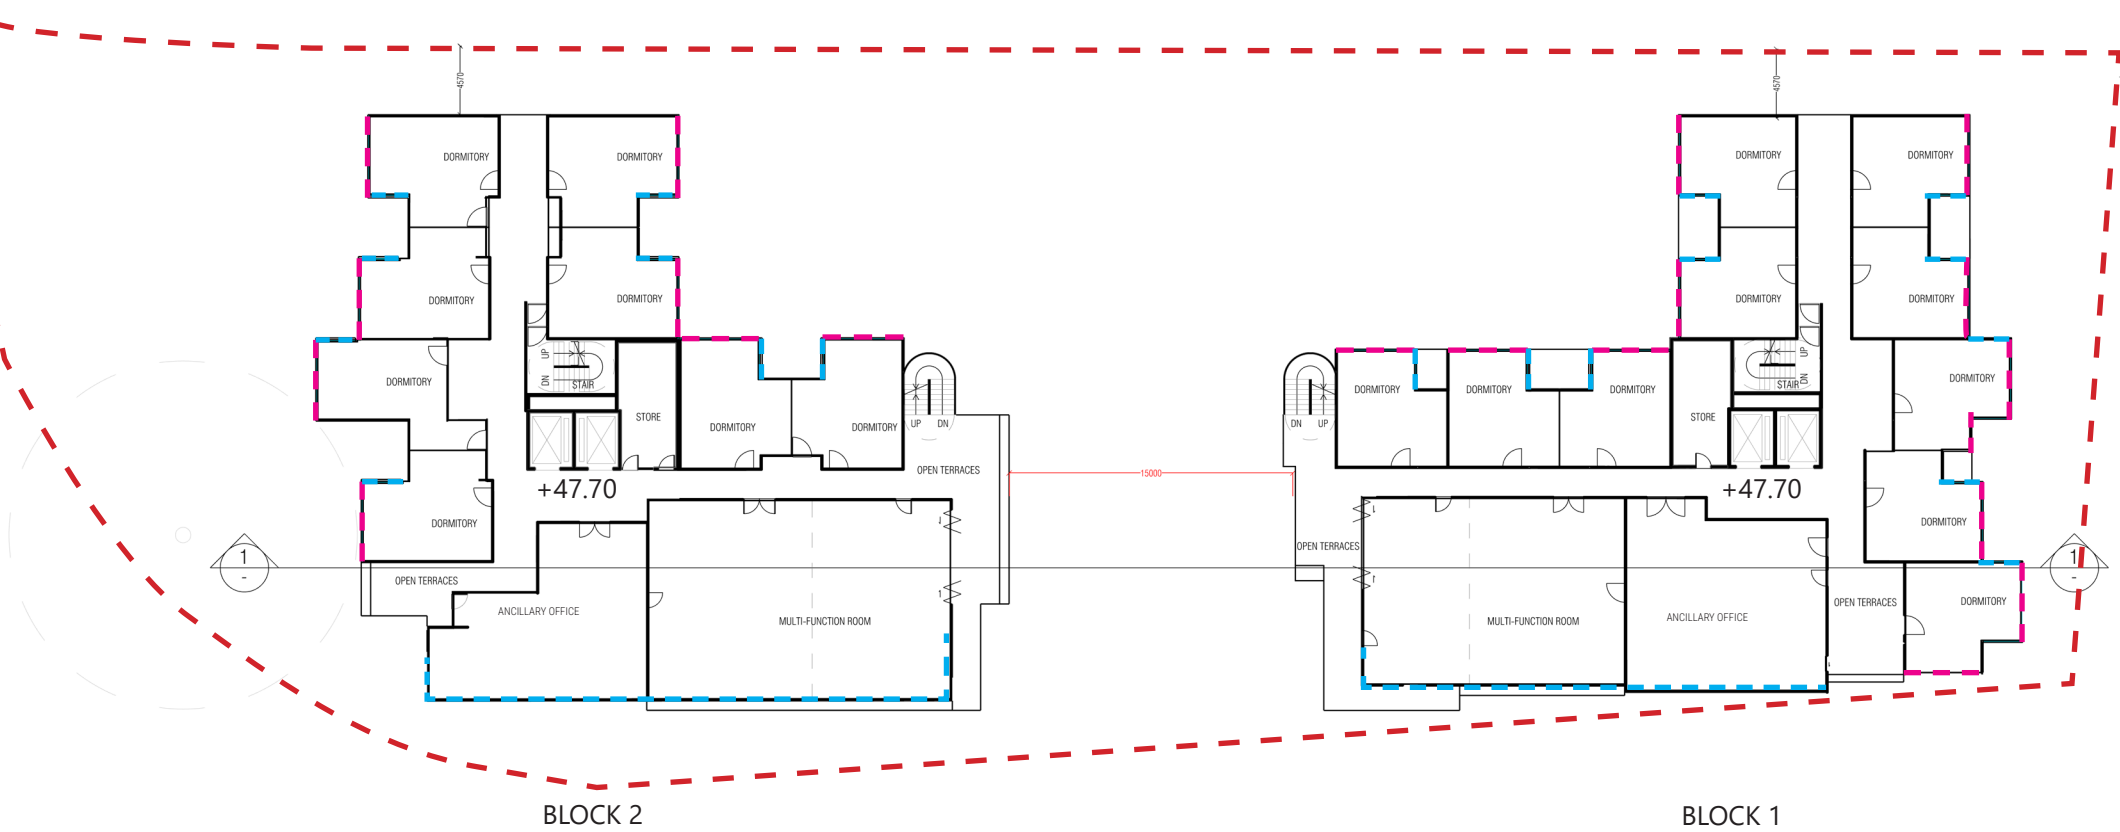

"BOH" denotes Back of house
 "M&E" denotes Mechanical and electrical services
 "MSMR" denotes Main switch & main refuse room
 "TX Room" denotes Transformer room


1
 GENERAL LAYOUT PLAN - 2/F (HSMH & HMMH)
 Scale 1:400@A4

- - - - - NON-OPENABLE WINDOW
- - - - - OPENABLE WINDOW
- - - - - SITE BOUNDARY LOT
- BARRIER FENCING

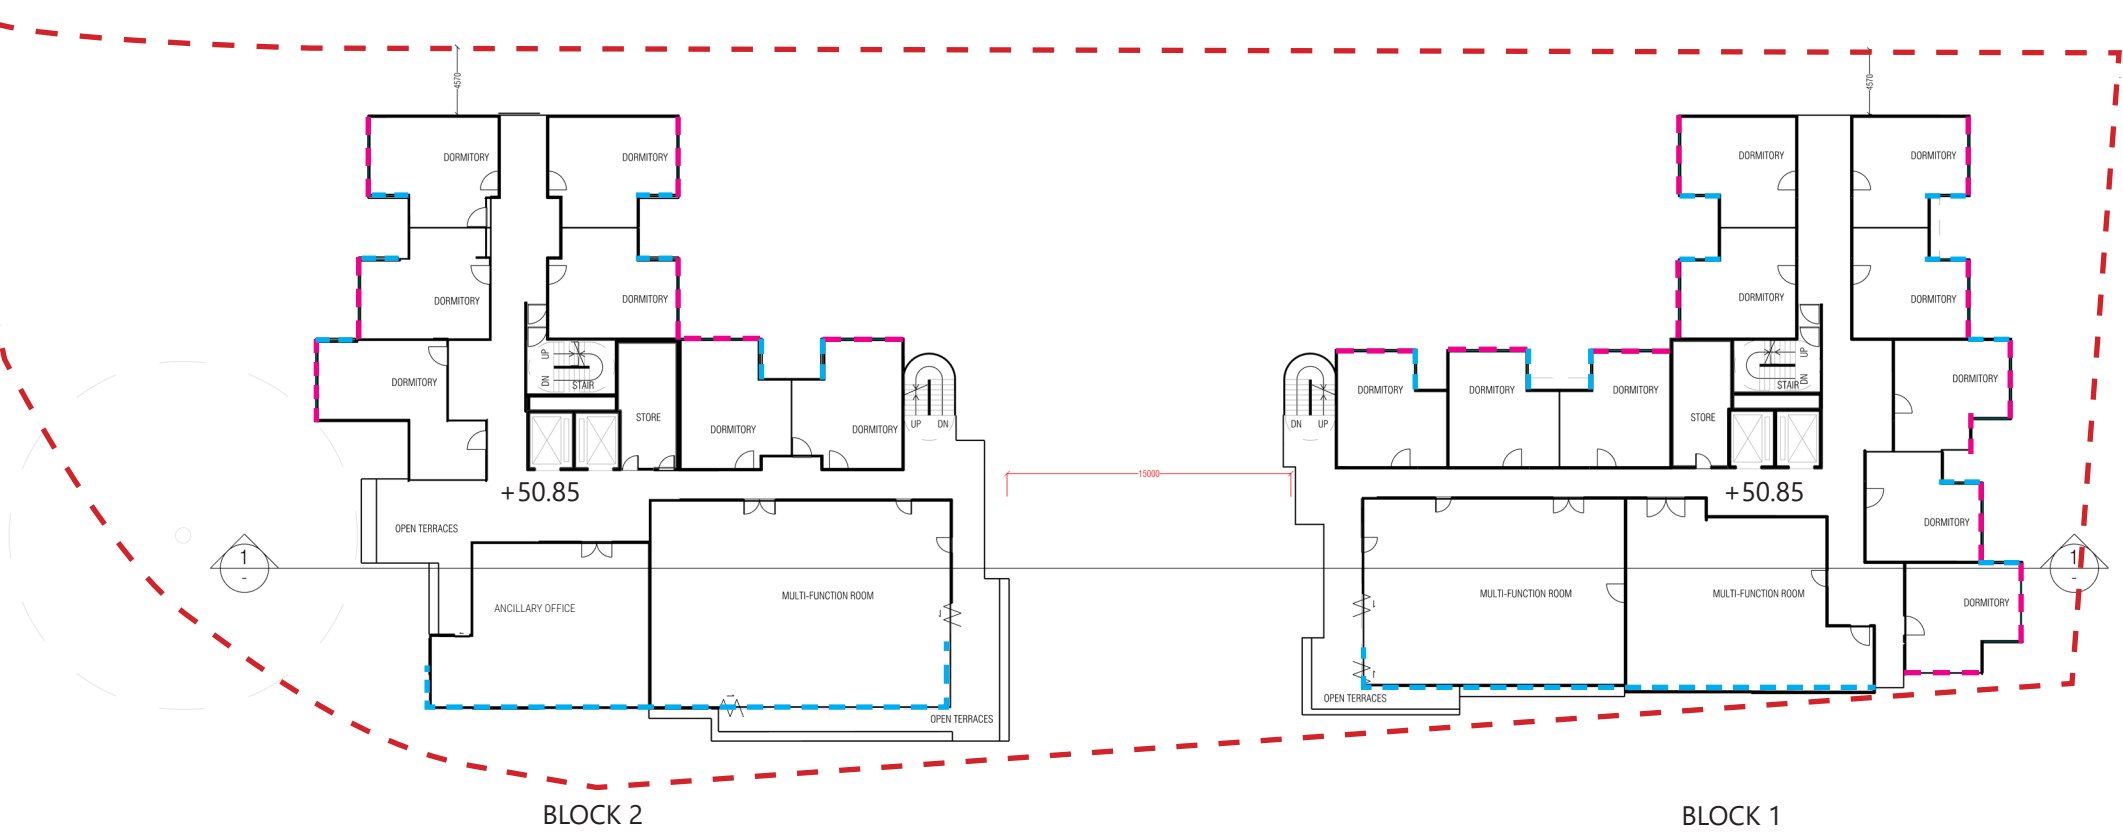


1 GENERAL LAYOUT PLAN - 3/F (HSMH & HMMH)
Scale 1:400@A4

- - - - - NON-OPENABLE WINDOW
- - - - - OPENABLE WINDOW
- - - - - SITE BOUNDARY LOT
- BARRIER FENCING

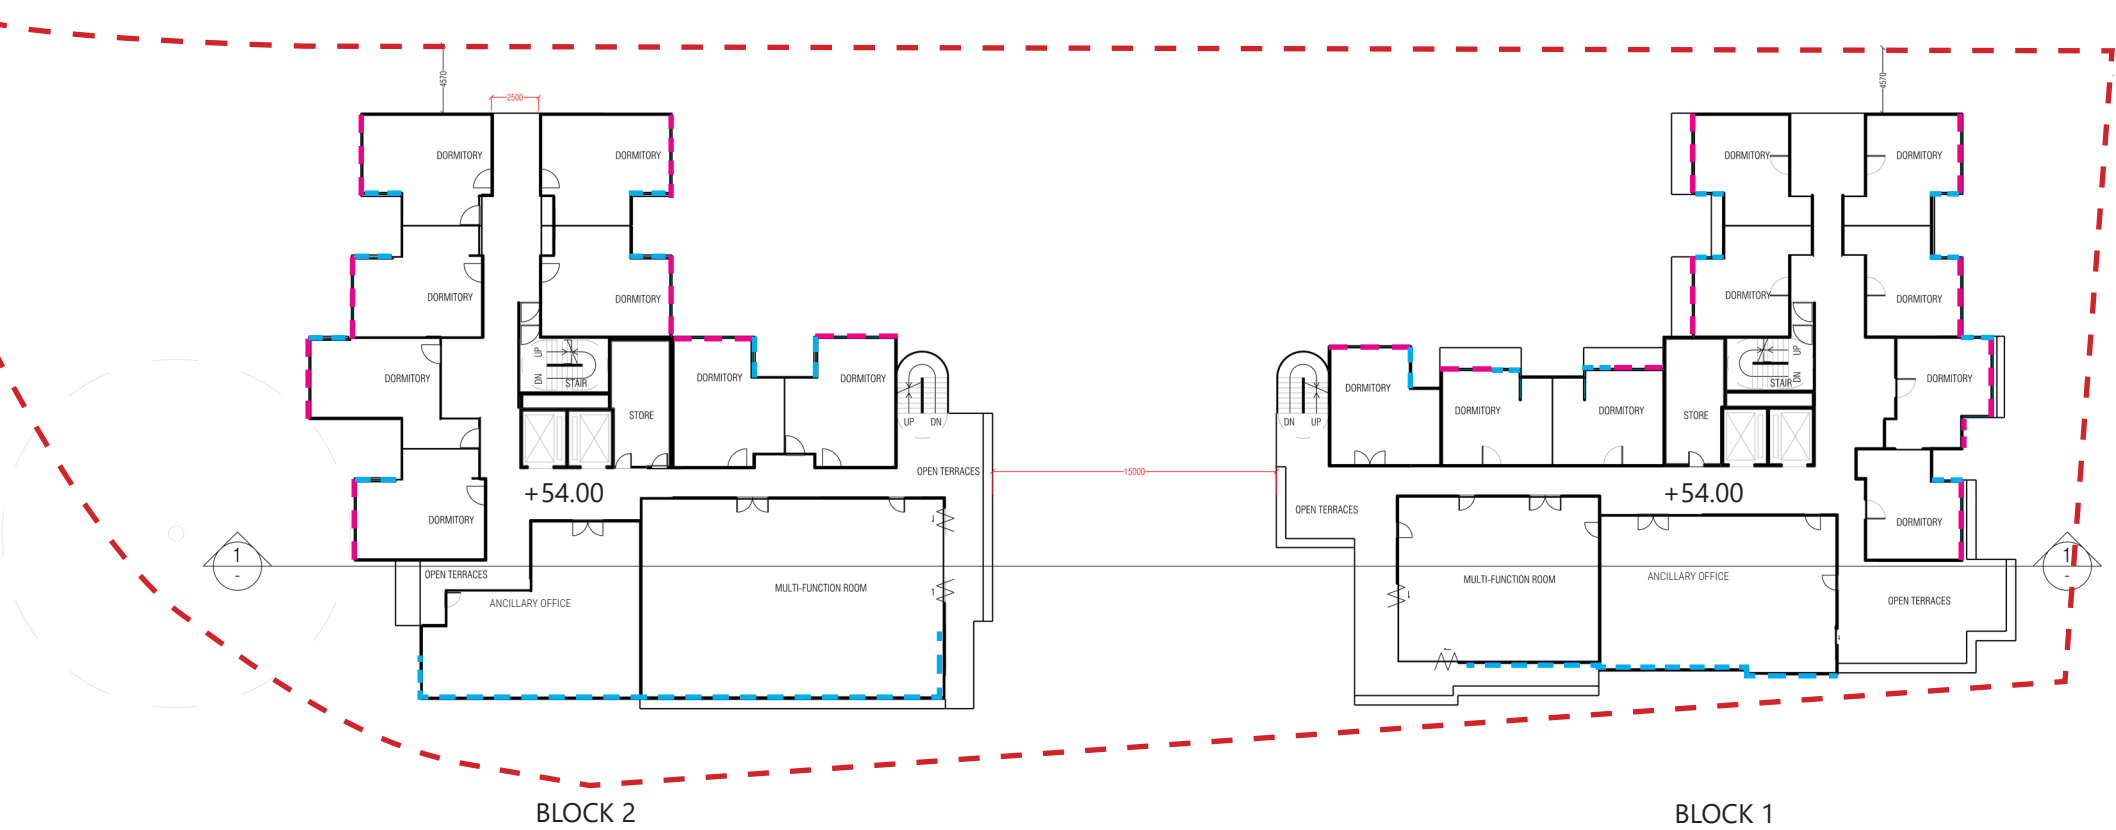


1 GENERAL LAYOUT PLAN - 4/F (HSMH & C&A/SD)
Scale 1:400@A4

- - - - - NON-OPENABLE WINDOW
- - - - - OPENABLE WINDOW
- - - - - SITE BOUNDARY LOT
- BARRIER FENCING

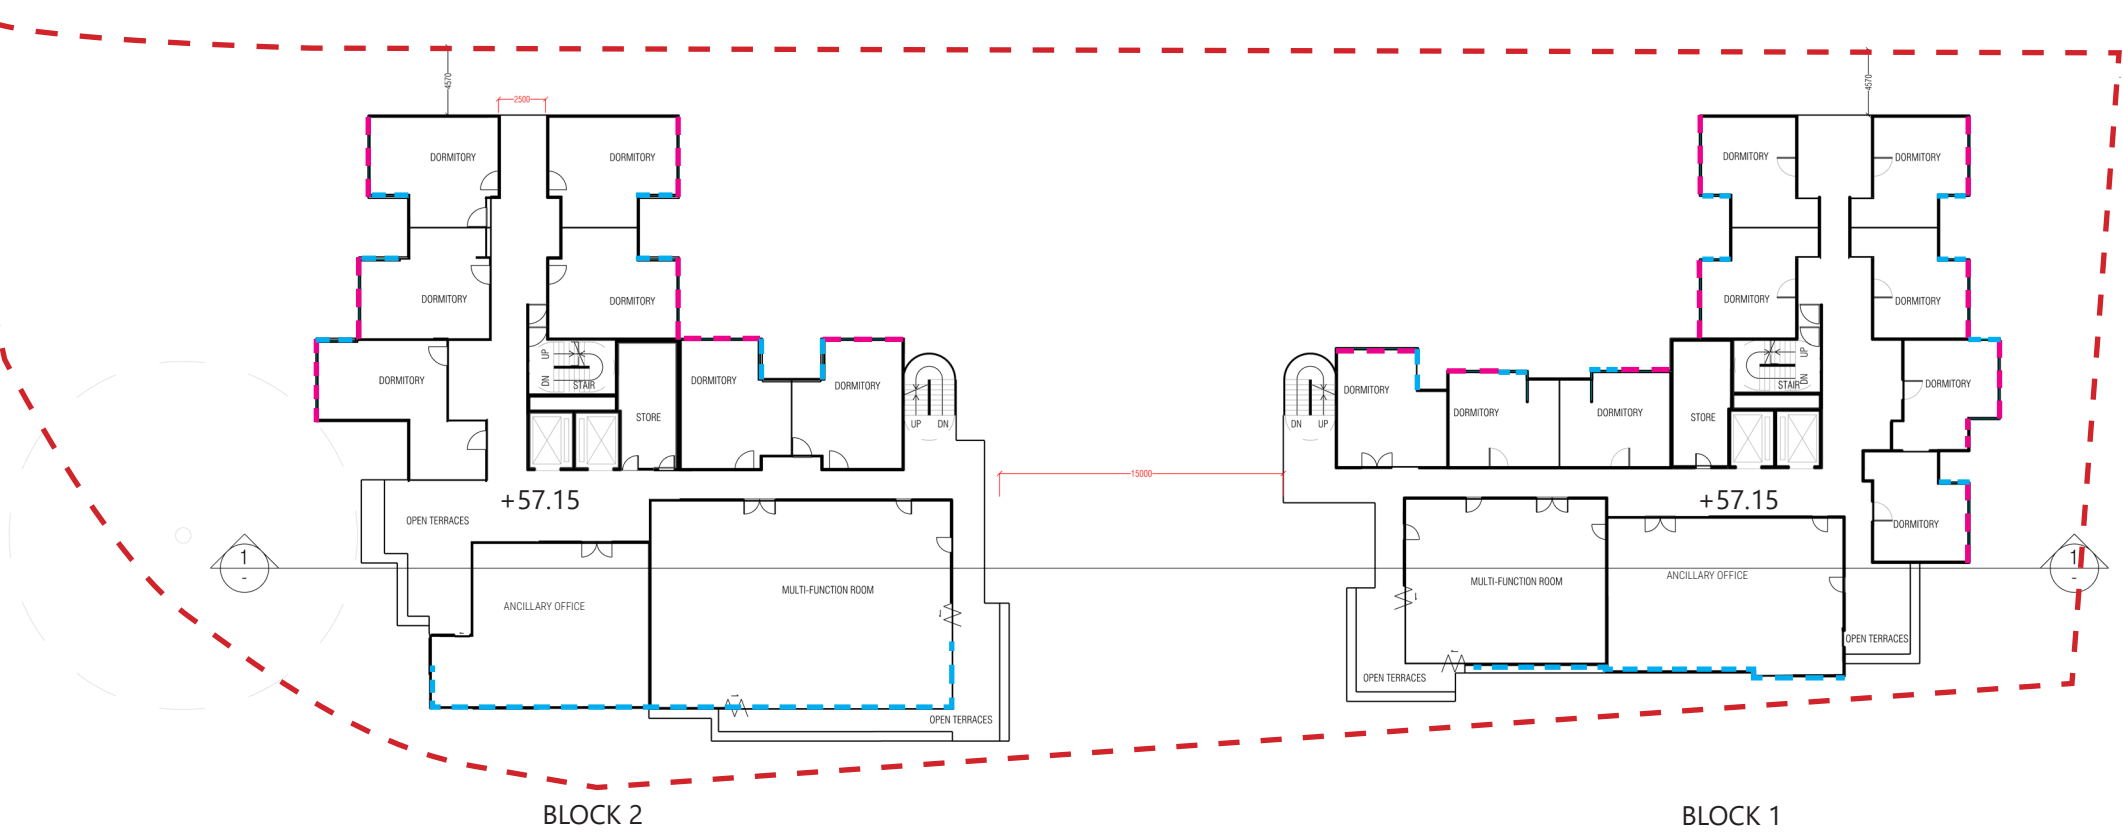


1 GENERAL LAYOUT PLAN - 5/F (HSMH & C&A/SD)
Scale 1:400@A4

- - - - - NON-OPENABLE WINDOW
- - - - - OPENABLE WINDOW
- - - - - SITE BOUNDARY LOT
- BARRIER FENCING

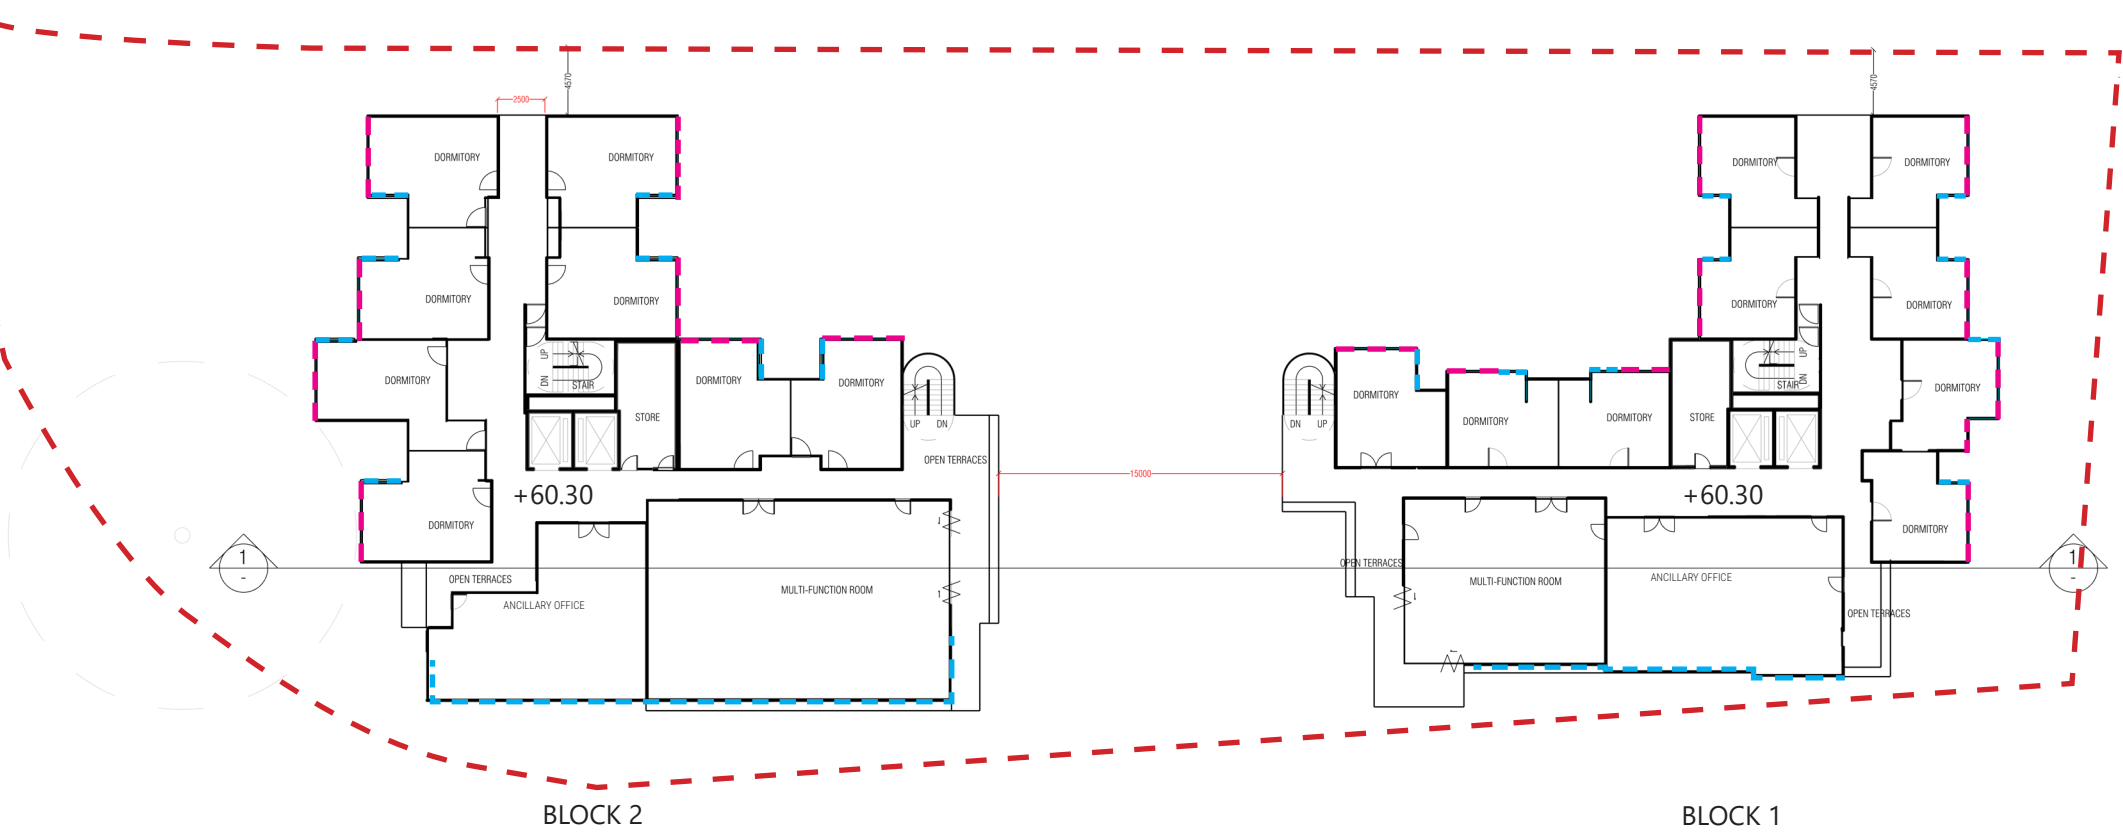


1 GENERAL LAYOUT PLAN - 6/F (HSMH & C&A/SD)
Scale 1:400@A4

- - - - - NON-OPENABLE WINDOW
- - - - - OPENABLE WINDOW
- - - - - SITE BOUNDARY LOT
- BARRIER FENCING

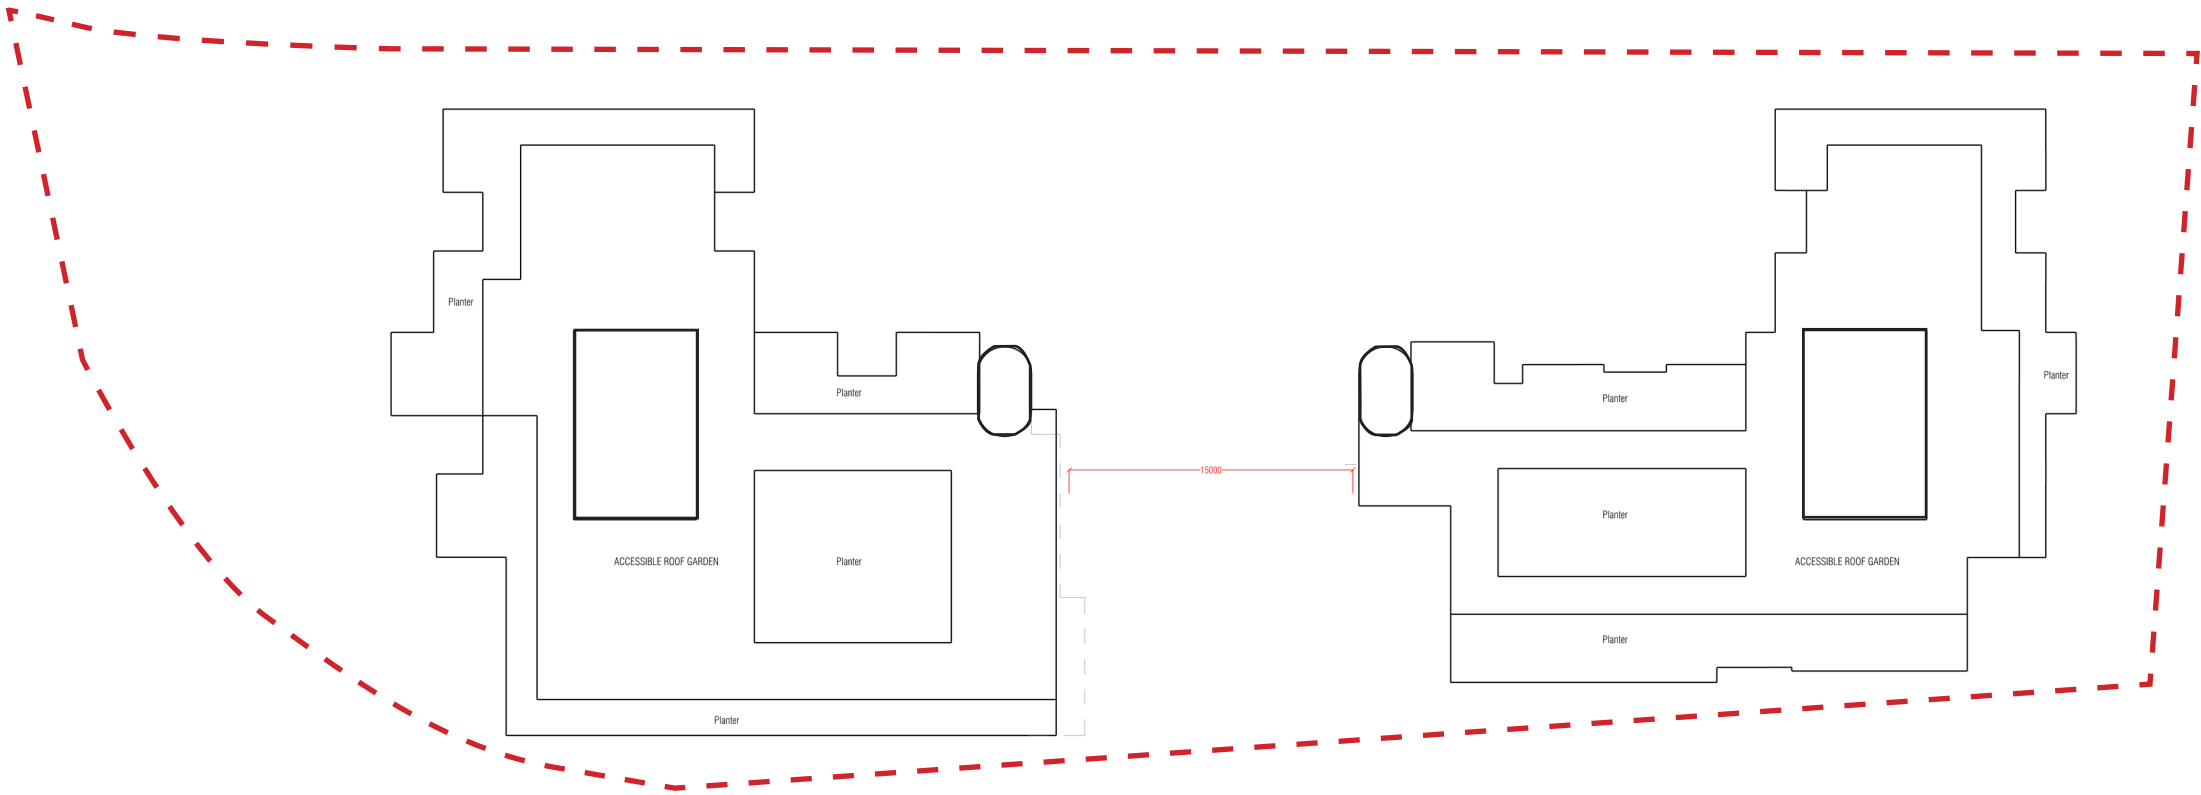

1 GENERAL LAYOUT PLAN - R/F
Scale 1:400@A4

—— BARRIER FENCING
- - - - SITE BOUNDARY LOT

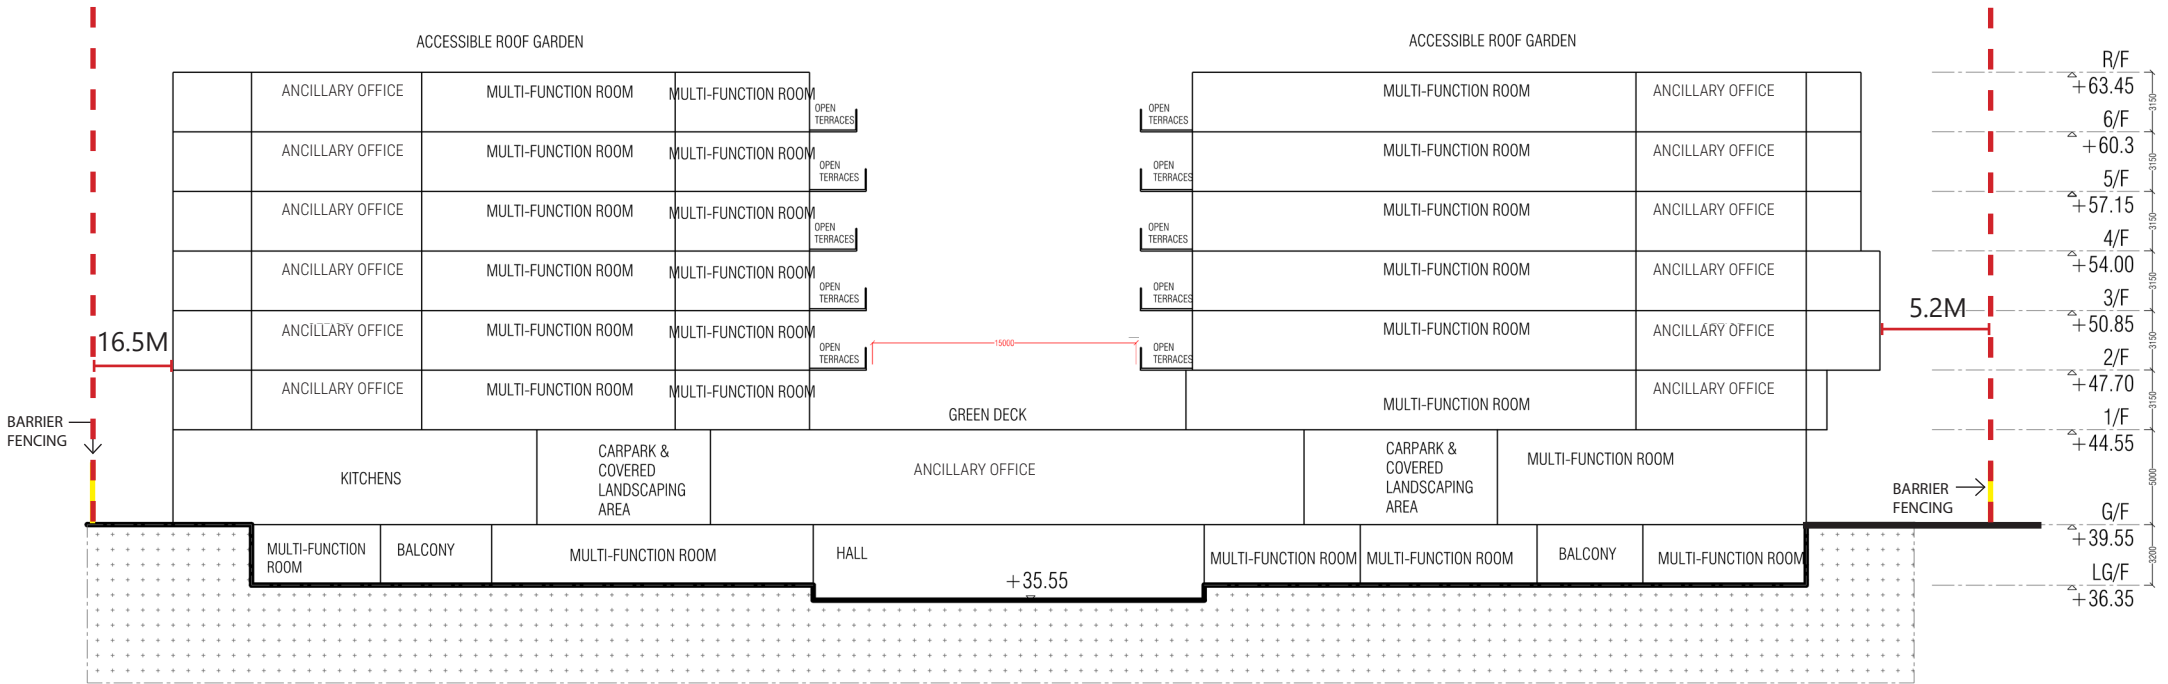

1 SECTION 1
 Scale 1:400@A4