


Appendix 1

Indicative Carpark Layout

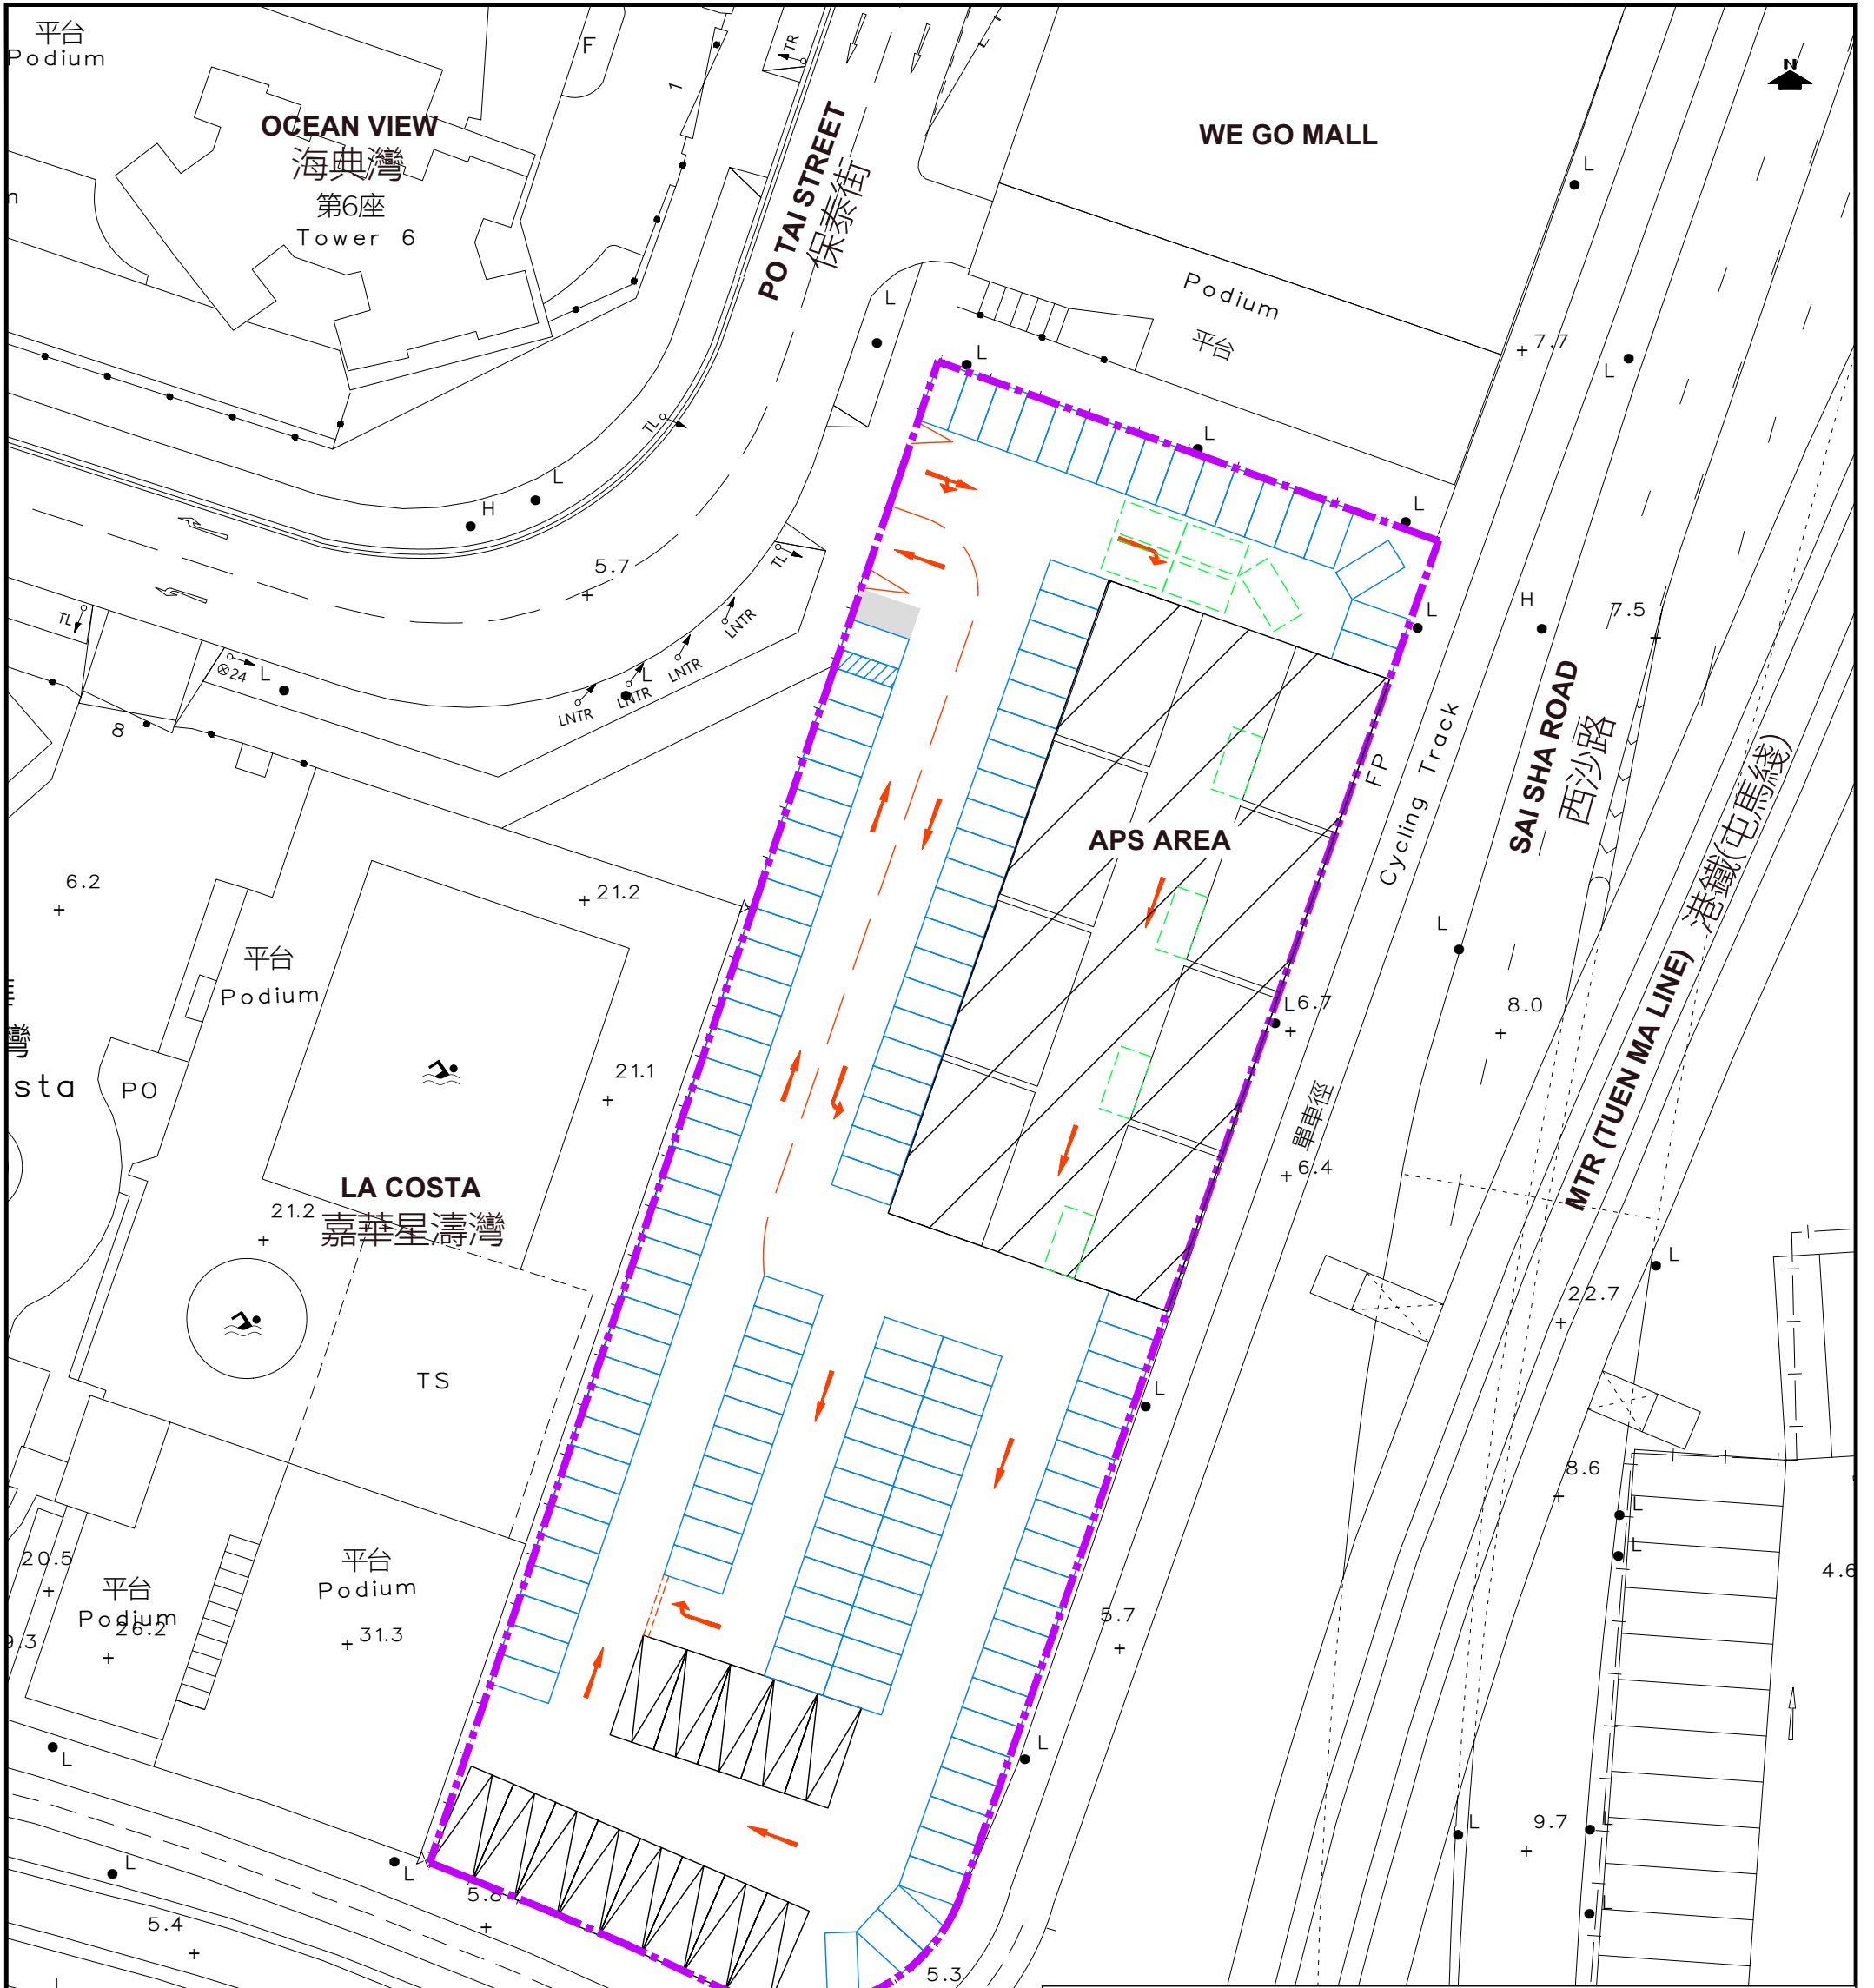

LEGEND:		NUMBERS	
	SITE BOUNDARY OF PO TAI STREET CARPARK		
	SITE ENTRY / EXIT		
	WAITING SPACES FOR AUTOMATED PARKING SYSTEM		
	PC PARKING SPACES (CONVENTIONAL)	130	
	AUTOMATED PARKING SYSTEM OF MAXIMUM 15m HEIGHT (13 - 19 PARKING SPACES FOR EACH APS MODULE)	MAXIMUM 152 MINIMUM 104	
	COMMERCIAL (LGV/LIGHT BUS) VEHICLE PARKING SPACES	TOTAL 234 - 282	
			13

Note:
The layout and number of carparking spaces (including conventional and APS) are shown for indicative purpose only and is subjected to detailed design to the satisfaction of Transport Department.

PROJECT NO. 40883	PROJECT TITLE PLANNING APPLICATION FOR SHORT TERM TENANCY PUBLIC CAR PARK AT PO TAI STREET, MA ON SHAN	DRAWING NO. FIGURE 5.2	REV. B
DESIGNED SLN	DATE SEP 2023	顧問有限公司 Consultancy Limited	
DRAWN CLL	SCALE 1:500@A3		
CHECKED SLN			
PRELIMINARY CARPARK LAYOUT ON PROVISION OF COMMERCIAL VEHICLE PARKING SPACES			