

B.D. Reference	
M.W. Reference	
L.D. Reference	
F.S.D. Reference	



Notes
 Copyright Reserved nothing may be reprinted or utilized in any form or by any means without written permission from the M&D.

REV	DESCRIPTION	DATE

FILLING AREA $3028.68m^2 - 4.76m^2 - 45m^2 = 2978.92m^2$ (ABOUT)

(M) (EXCAVATION OF LAND $4.76m^2$ ABOUT)

(L) (EXCAVATION OF LAND $45m^2$ ABOUT)

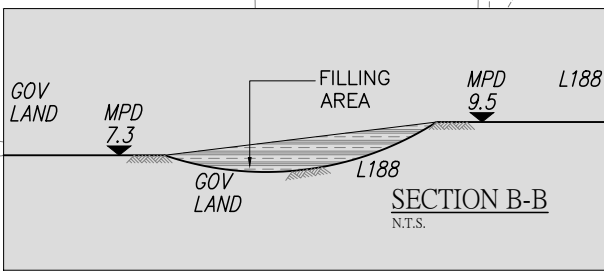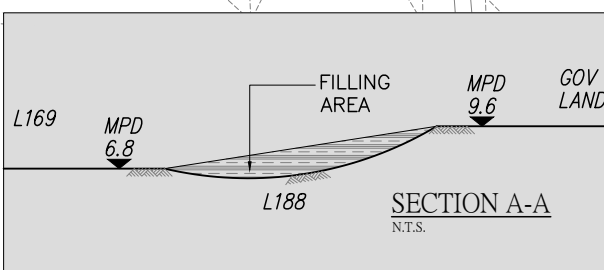

M&D
 Planning and Construction Consultant Ltd.
 Tel: 2191 4088
 Fax: 3105 0810
 Email: sales@moderneng.com.hk

Project
 LOT 188 (PART) AND AJOINING OF GOVERNMENT LAND IN D.D.52, FU TEI AU, SHEUNG SHUI, N.T.

Application
 PROPOSED TEMPORARY COLD STORAGE WITH ANCILLARY OFFICE USE FOR A PERIOD OF 3 YEARS AND ASSOCIATED EXCAVATION AND FILLING OF LAND*

Drawing Title
 PROPOSED FILLING AND EXCAVATION OF LAND PLAN

Scale 1:500 (A3)	Revisions -
Designed by Yu Leung	Drawn by Yu Leung
Checked by AY	Date 13-AUG-2024
Job No. -	Drawing No. LP-01