


申請範圍	共 2169.59 m ²
(i) G.L. 政府土地	14.66 m ²
(ii) G.L. 政府土地	12.96 m ²
(iii) G.L. 政府土地	109.65 m ²
(iv) G.L. 政府土地	10.54 m ²
(i + ii + iii + iv)	=147.81 m ²

營業時間：星期一至星期六，09:00am-18:00pm
(星期日及公眾假期休息)

A	交通督導員室 (1.8m x1.8m x2.6m高)	3.24m ²
B	寫字樓 和 維修工場(6.7x17x5m高)	113.9m ²
C	零件貯存倉 (2.44x6.1x2.6m高)	14.88m ²
D	流動廁所x2 (1.25m ² x2.6m高)	2.5m ²
—	員工私家車位x2 (2.5m x 5m)	25 m ² x 2
二	貨櫃車泊車位x3 (3.5m x11m)	38.5m ² x3
三	露天貨櫃貯存區 (兩層高7m)	257.99m ²

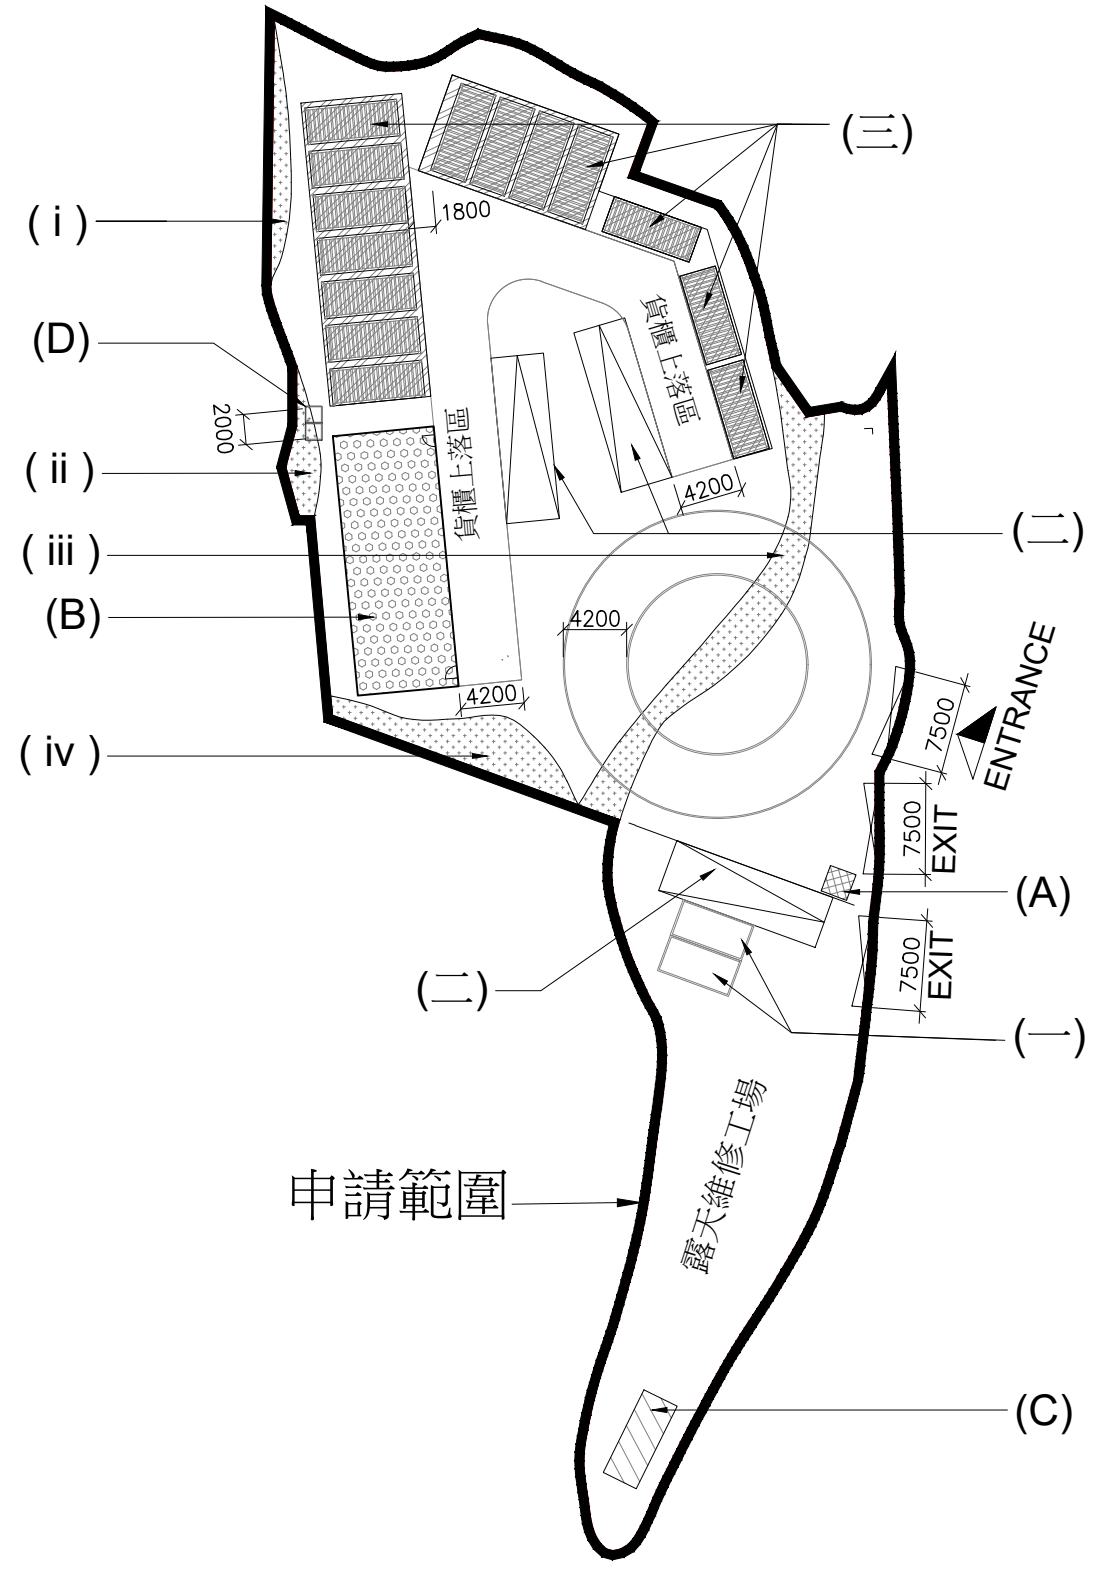

M&D
Planning and Construction
Consultant Ltd.
 Tel: 2191 4088 Fax: 3105 0810
 Email: sales@moderneng.com.hk

Project
 LOT D.D. 140 PART, 142 PART
 AND ADJOINING GOVERNMENT
 LAND IN D.D. 52, FU TEI AU,
 SHEUNG SHUI, NEW TERRITORIES

Application
 TEMPORARY STORAGE CONTAINER
 /REPAIR YARD WITH ANCILLARY
 OFFICE FOR A PERIOD
 OF 3 YEARS

Drawing Title		Notes	
PROPOSED LAYOUT PLAN		Copyright Reserved nothing may be reprinted or utilized in any form or by any means without written permission from the M&D.	
Scale	1:500 (A3)	Revisions	-
Drawn by	Arthur	Designed by	LW
Checked by	AY	Date	25-SEPT-2024
Job No.	-	Drawing No.	P-02

Revisions	Description	Date