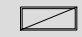

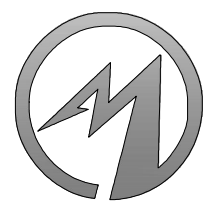
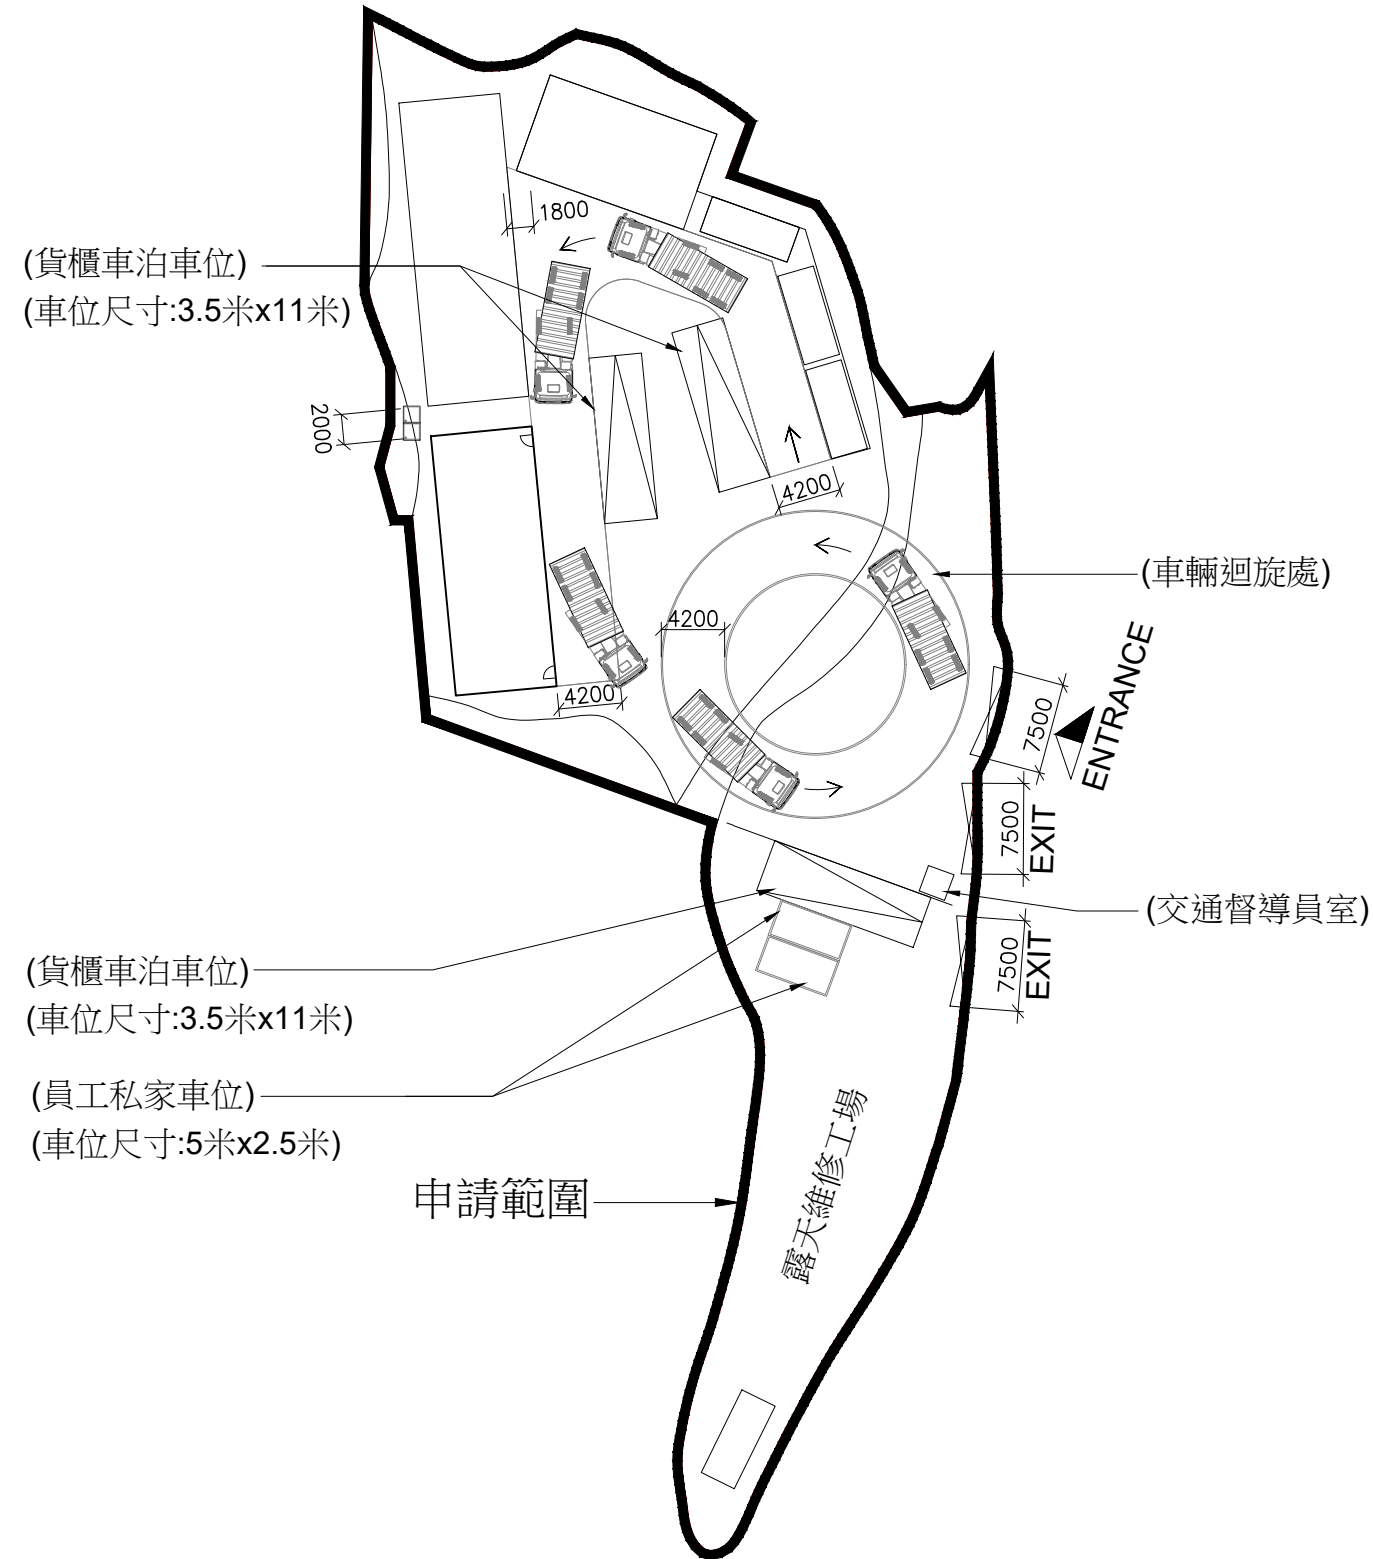


營業時間：星期一至星期六，09:00am-18:00pm
(星期日及公眾假期休息)

-  私家車泊車位
-  貨櫃車泊車位



M&D
Planning and Construction
Consultant Ltd.
Tel: 2191 4088 Fax: 3105 0810
Email: sales@moderneng.com.hk

Project
LOT D.D. 140 PART, 142 PART
AND ADJOINING GOVERNMENT
LAND IN D.D. 52, FU TEI AU,
SHEUNG SHUI, NEW TERRITORIES

Application
TEMPORARY STORAGE CONTAINER
/REPAIR YARD WITH ANCILLARY
OFFICE FOR A PERIOD
OF 3 YEARS

Drawing Title
**PROPOSED TRANSPORT
LAYOUT PLAN**

Scale
1:500 (A3)

Drawn by
Arthur

Checked by
AY

Job No.
-

Designed by
LW

Date
24-SEPT-2024

Drawing No.
P-03

Notes
Copyright Reserved nothing may be reprinted or
utilized in any form or by any means without written
permission from the M&D.

| Revisions | Description | Date |
|-----------|-------------|------|
| | | |