

## Plan A: Zoning and Location Plan

Extract of Approved Kau Lung Hang Outline Zoning Plan No.S/NE-KLH/11





Photo 1: Site entrance.



Photo 2: Western corner of the site.



Photo 3: South-western part of the site.



Photo 4: Central part of the site.



Photo 5: North-eastern part of the site.



Photo 6: Accessible via local track.



Photo 7: Footpath north of the site.








Photo 8: Yuen Leng Village.



## Site Photos

(View Points Shown on Plan B)

-  The Application Site
-  Private Vehicle Parking Space
-  Outdoor H-Pole Switchgear Demarcation
-  Meter Cabinet Reserved Area


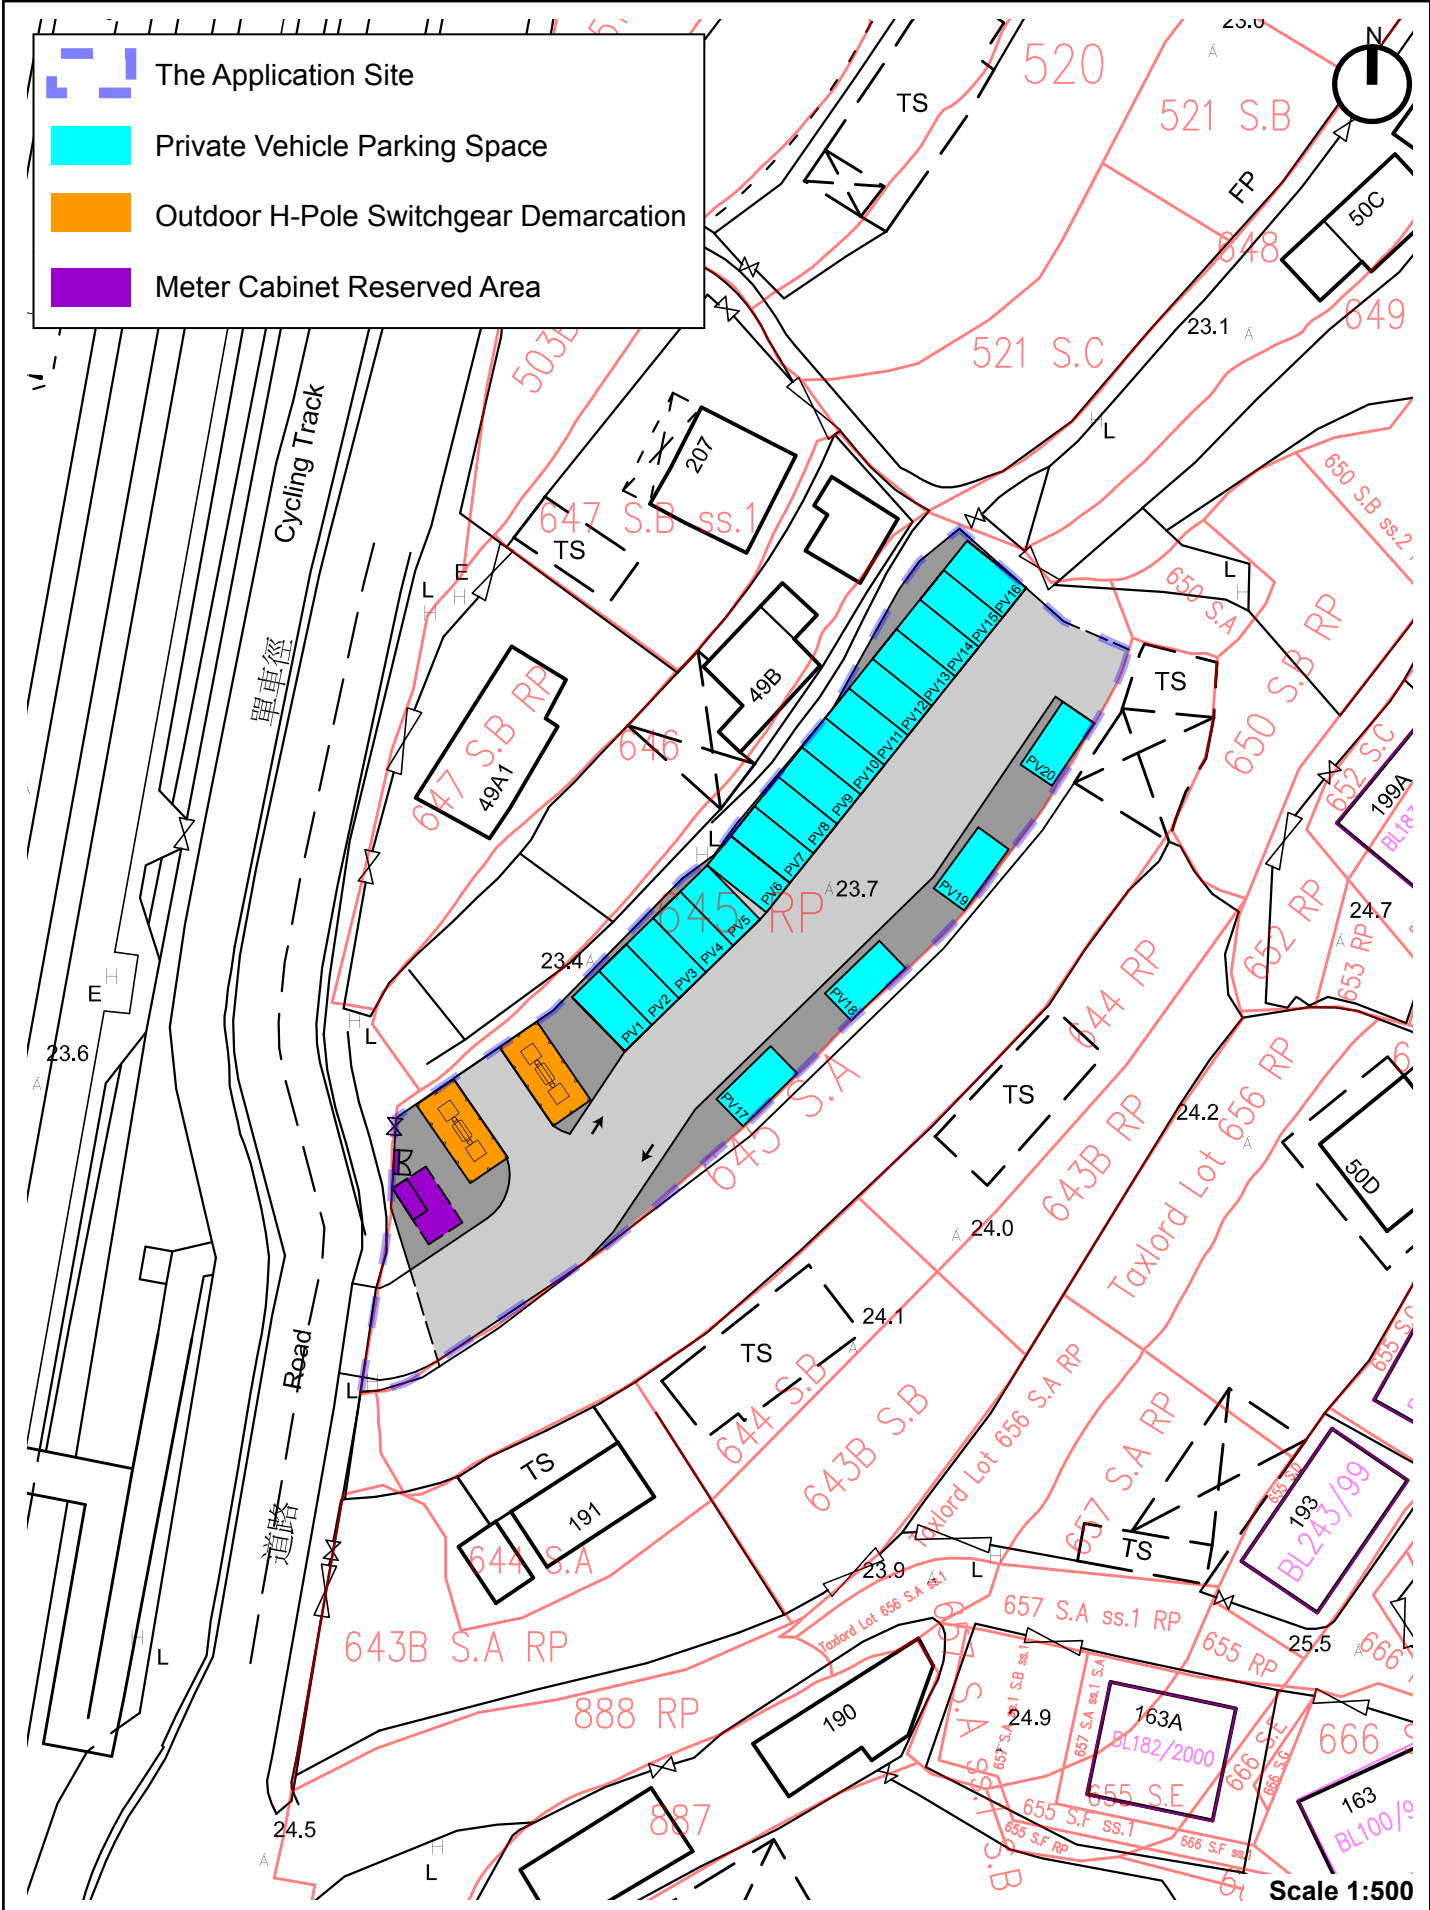



Scale 1:500




## Plan C: Layout Plan

(For Indicative Purpose Only)

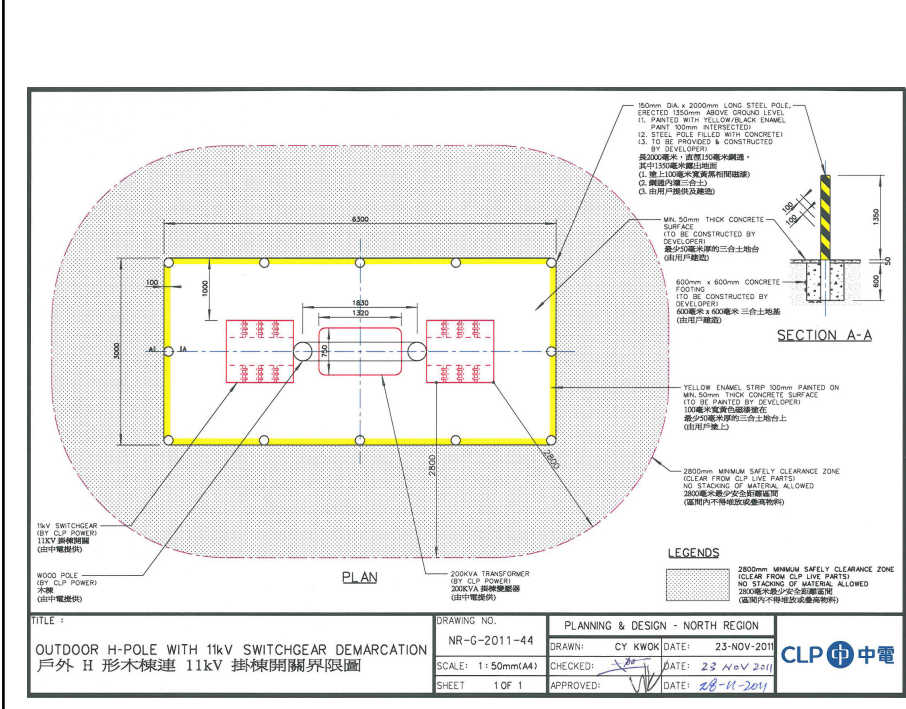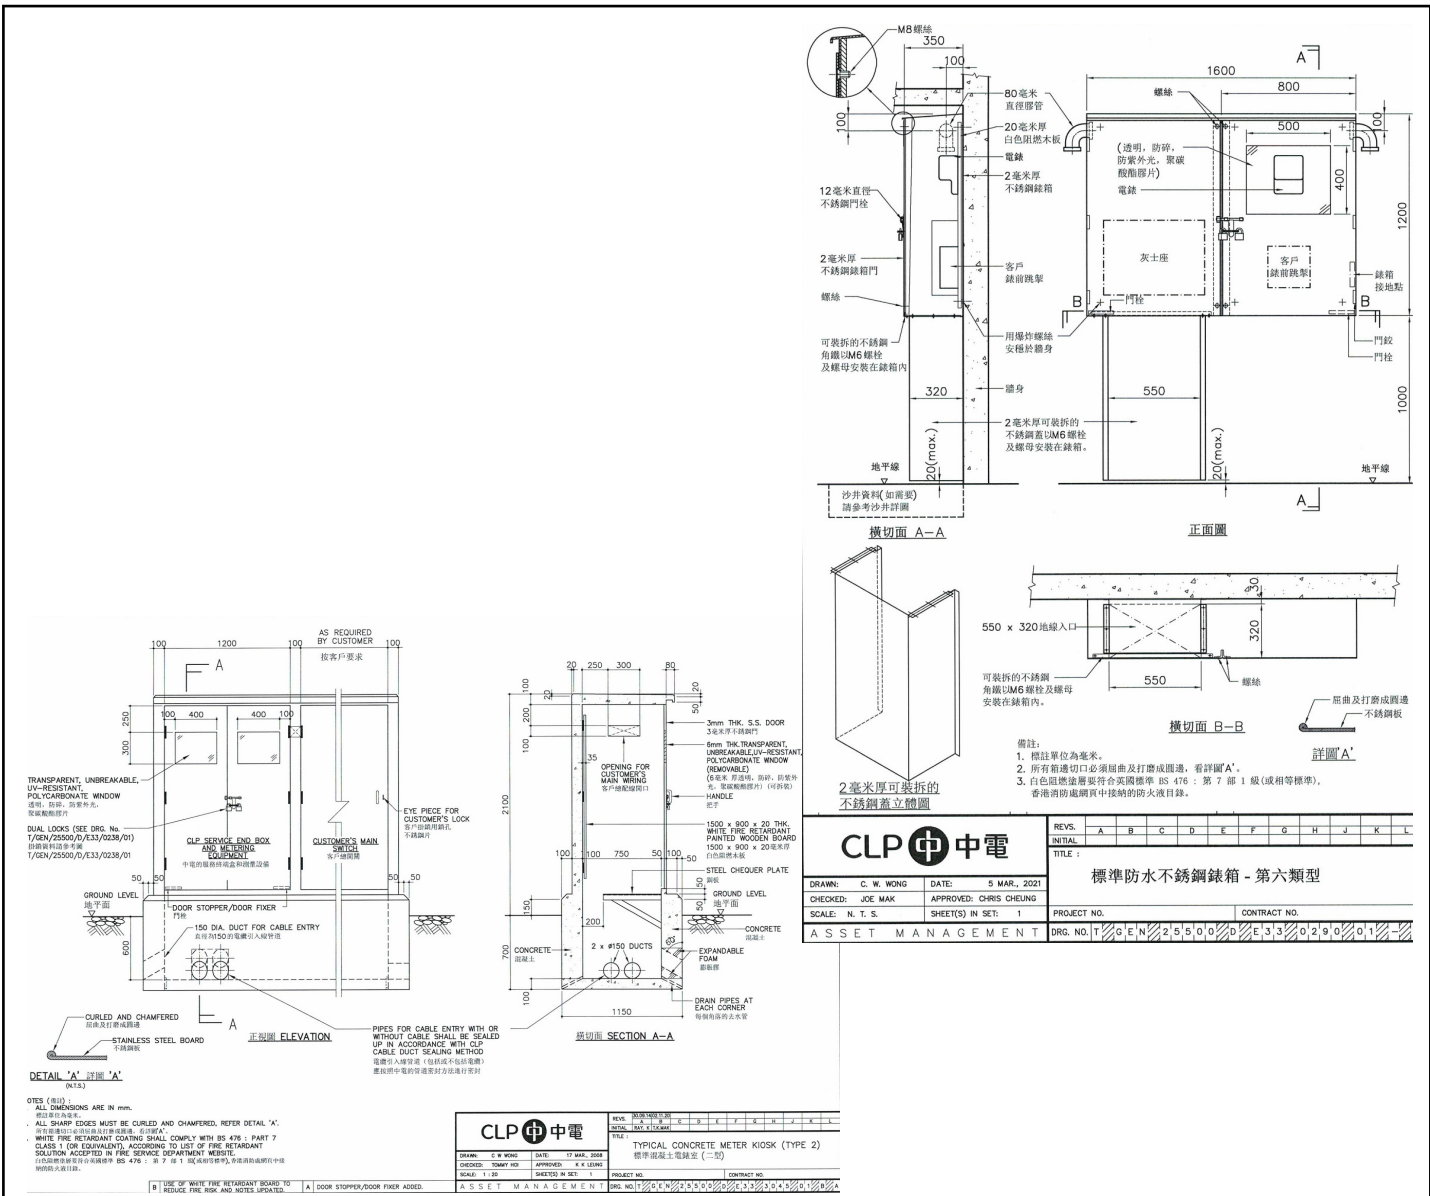

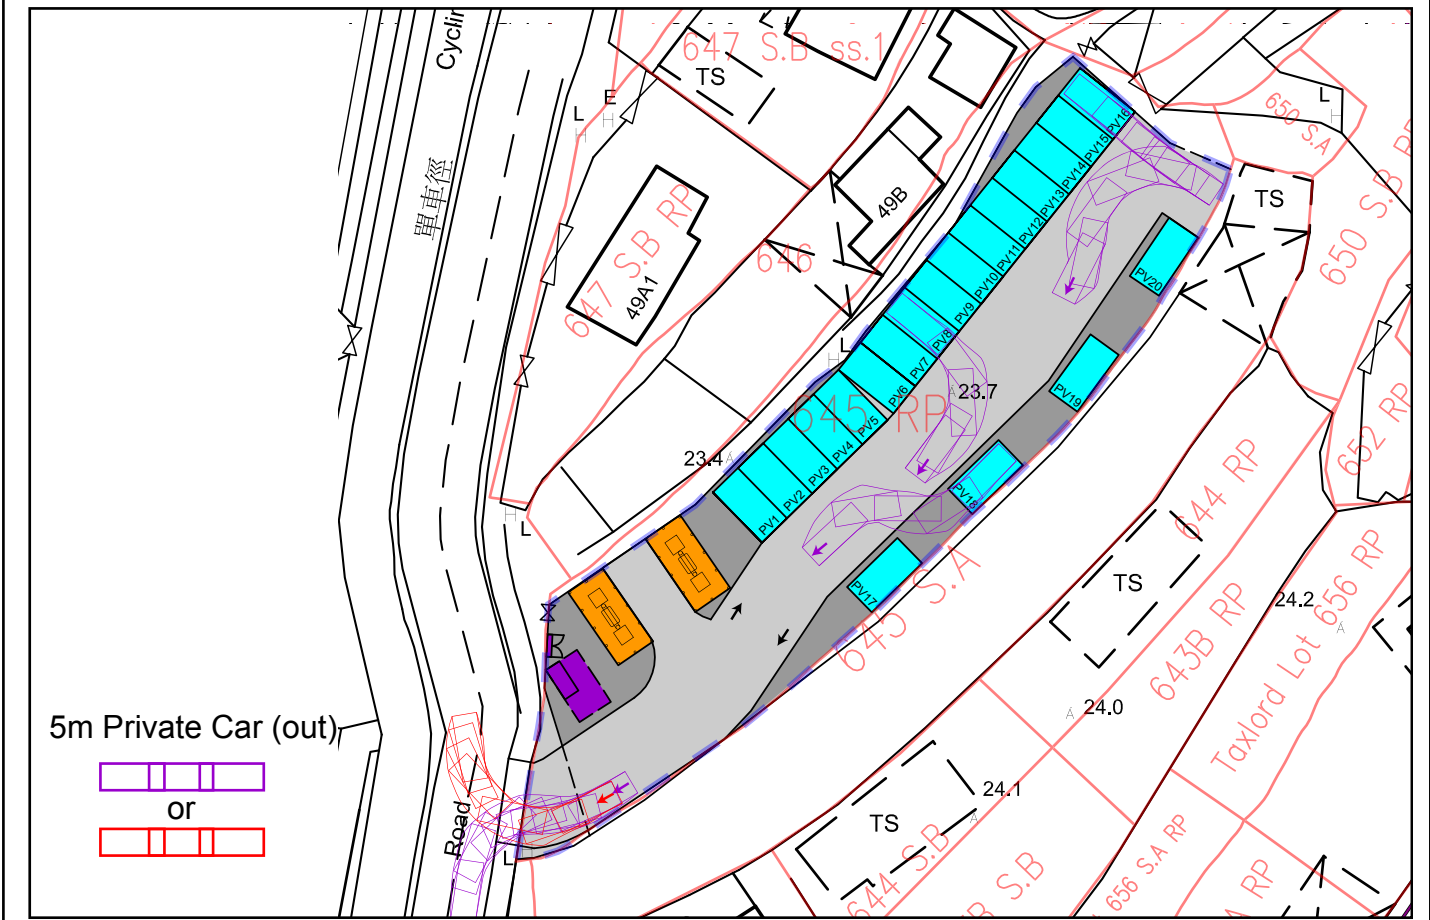

# Plan E: Preliminary Swept Path Analysis

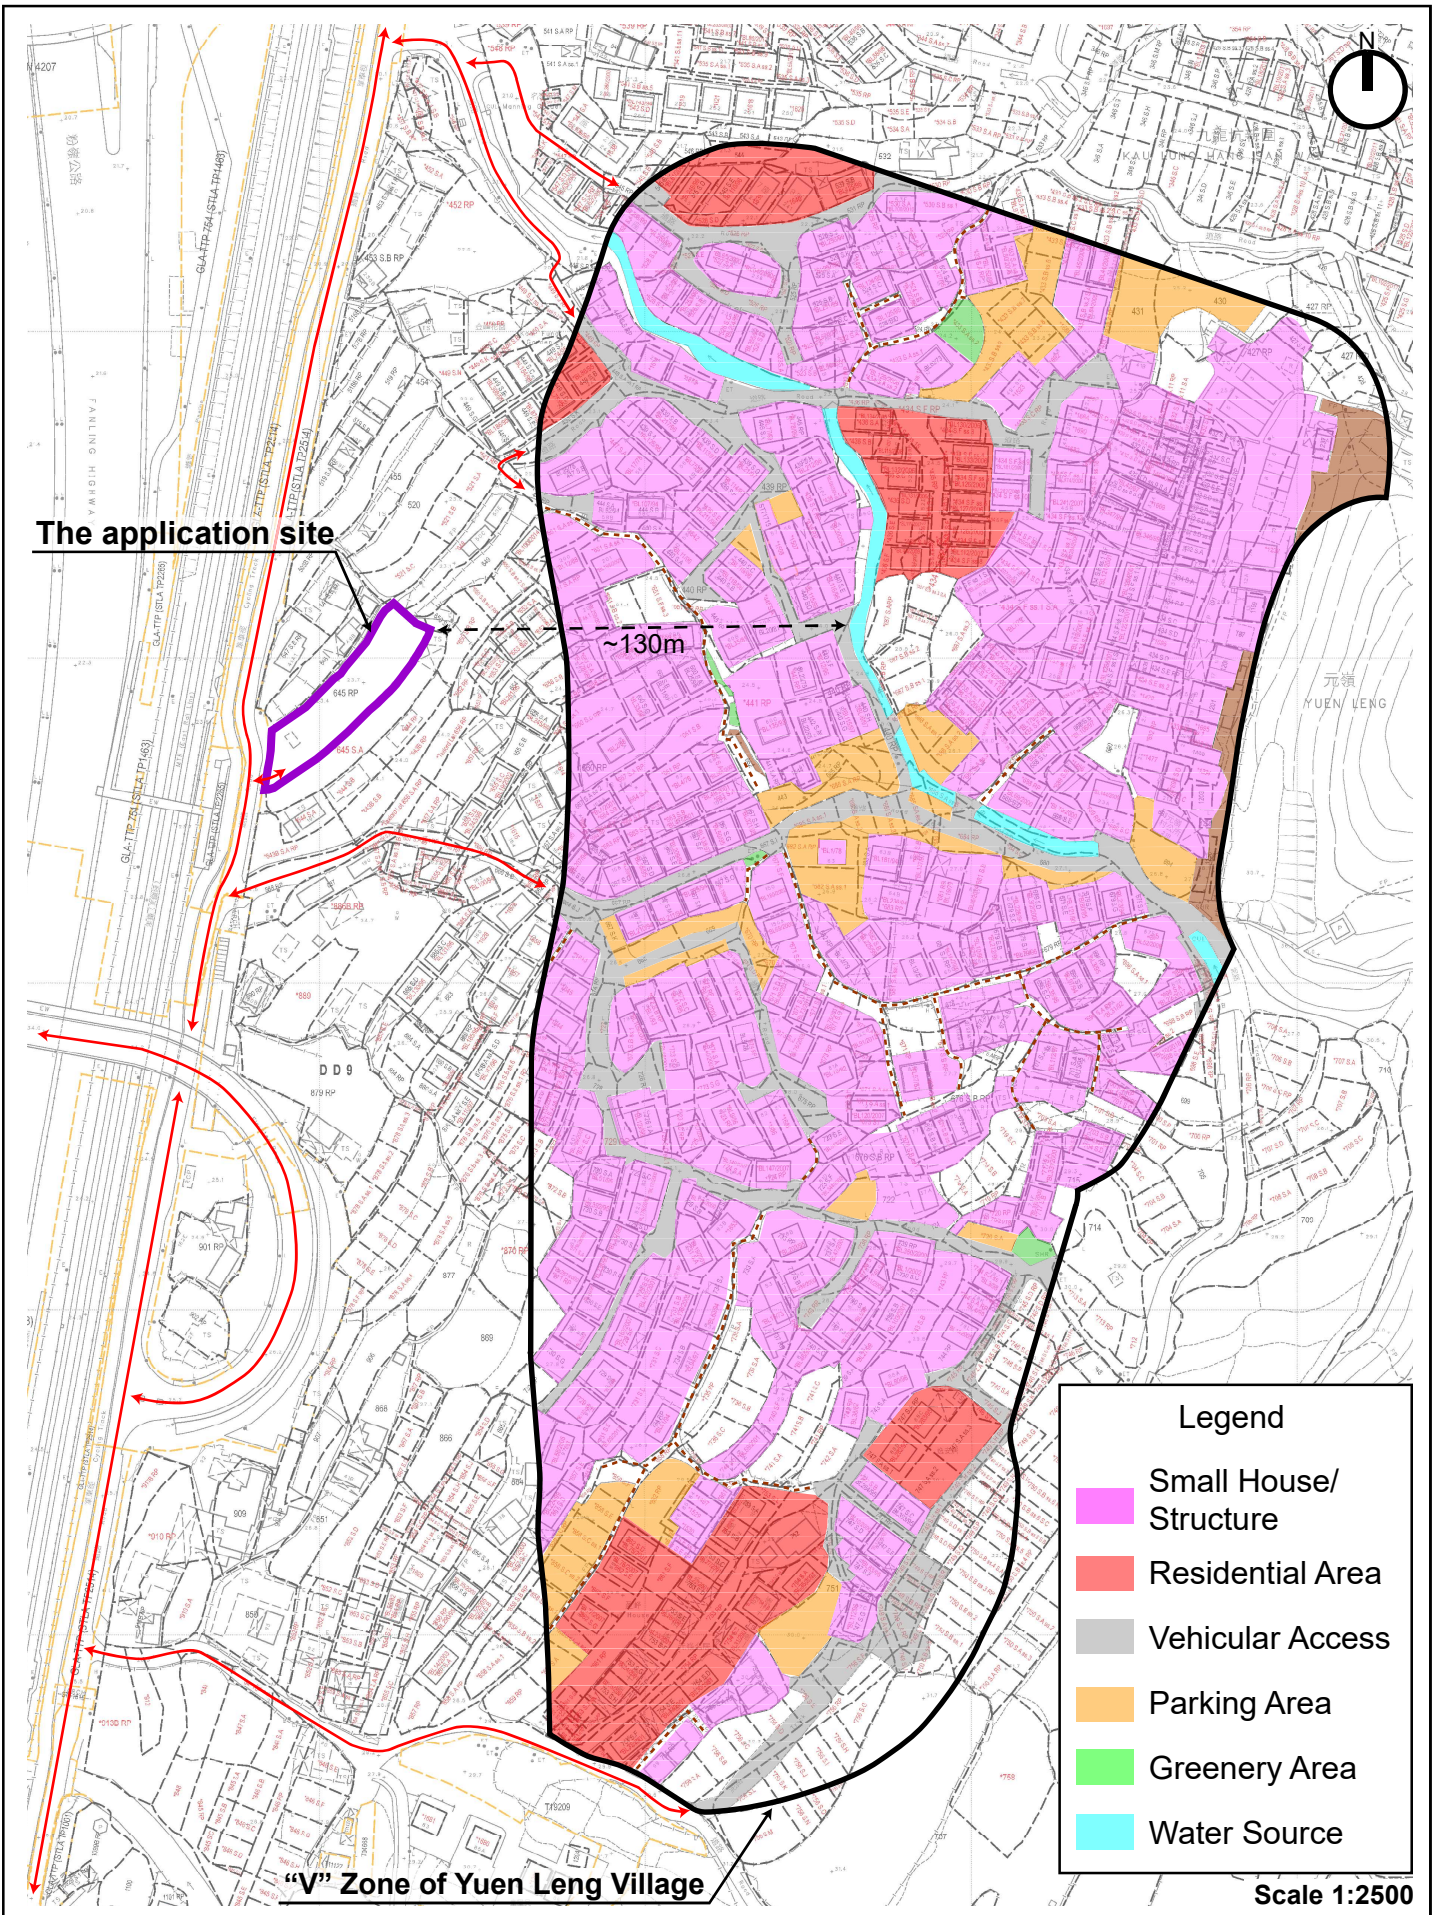

Plan F: Land Use Distribution of Yuen Leng Village