


Pole Section Drawing 01

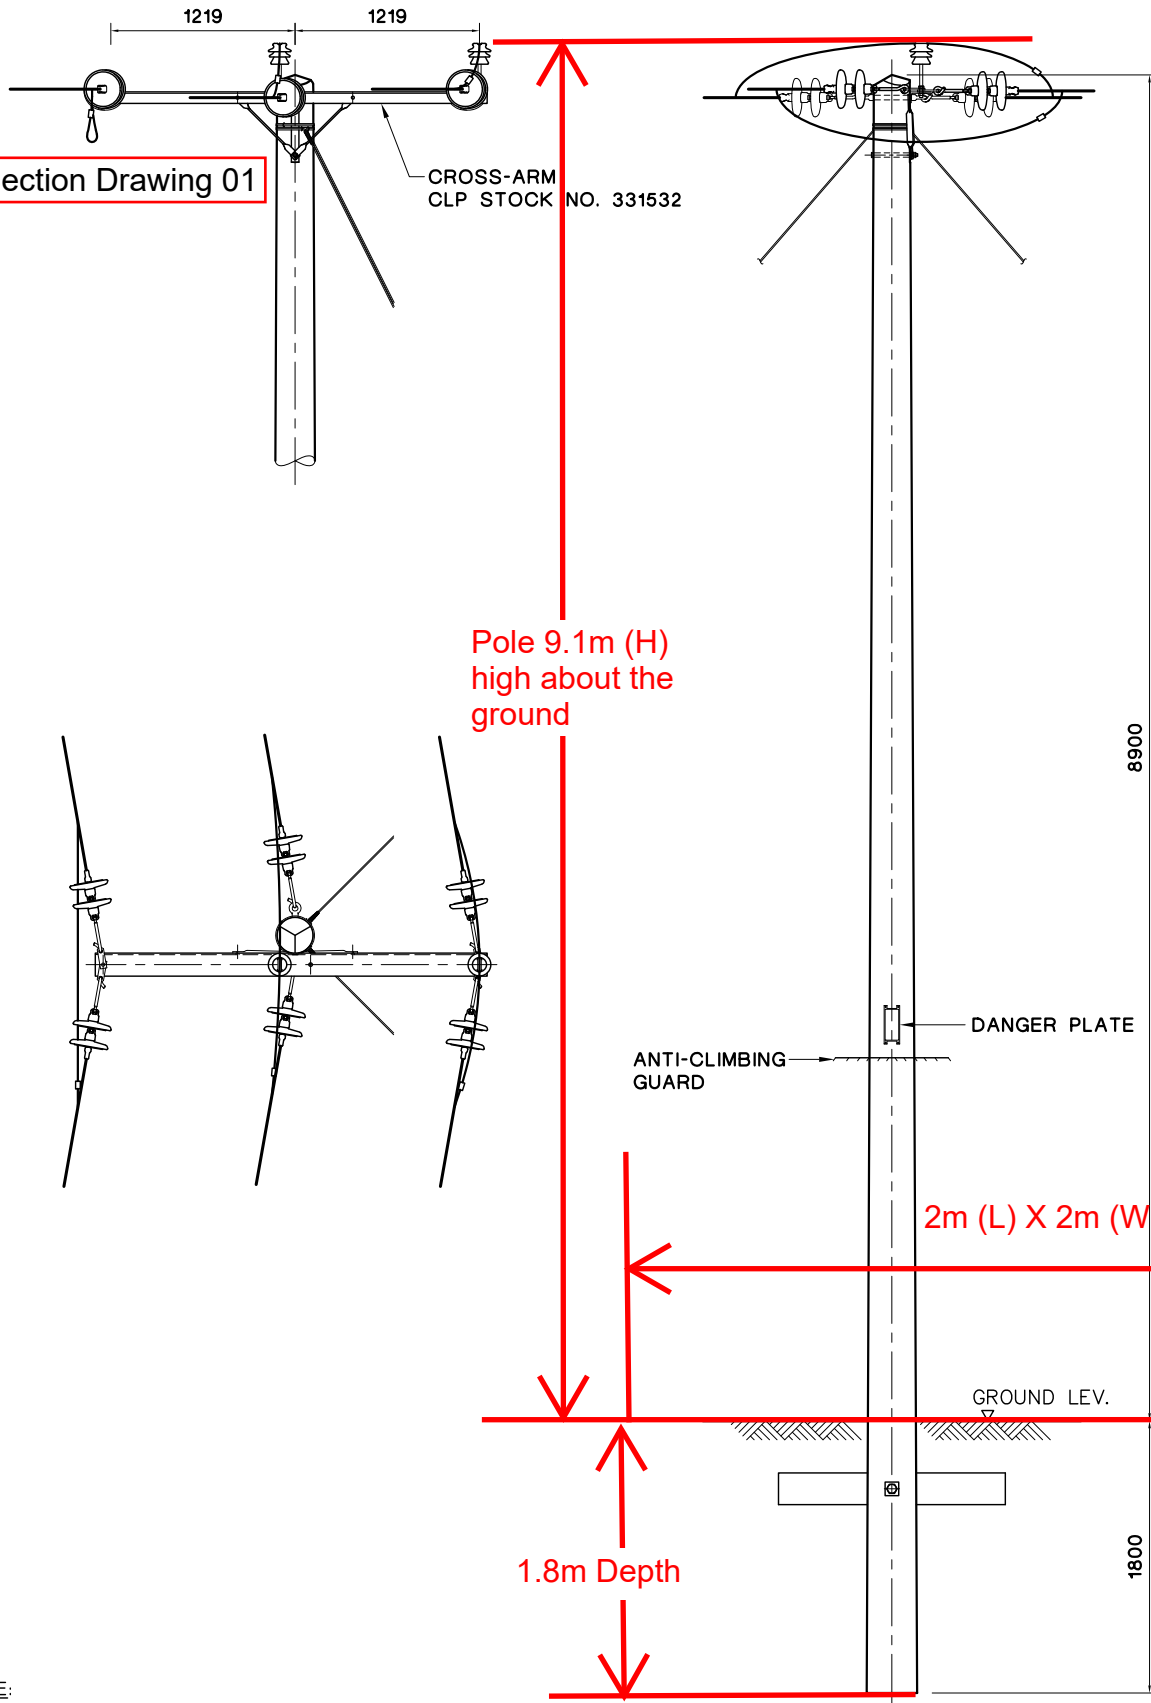

NOTE:  
ALL DIMENSIONS ARE IN mm.

A BURIAL DEPTH CHANGED



REVS.	NOV. 16												
INITIAL	A	B	C	D	E	F	G	H	J	K	L		
	CHRIS C.												

TITLE :  
**11kV OHL WOOD POLE CONSTRUCTION  
ANGLE SECTION POLE**

DRAWN: T.W.L.	DATE: 6 FEB., 2003
CHECKED: W.M.CHANG	APPROVED: W.M.CHANG
SCALE: 1 : 50	SHEET(S) IN SET: 1

PROJECT NO.	CONTRACT NO.
-------------	--------------

ASSET MANAGEMENT	DRG. NO. T	G	E	N	5	1	2	0	D	E	3	3	0	1	2	8	0	1	A	A
------------------	------------	---	---	---	---	---	---	---	---	---	---	---	---	---	---	---	---	---	---	---