


Stay Section Drawing

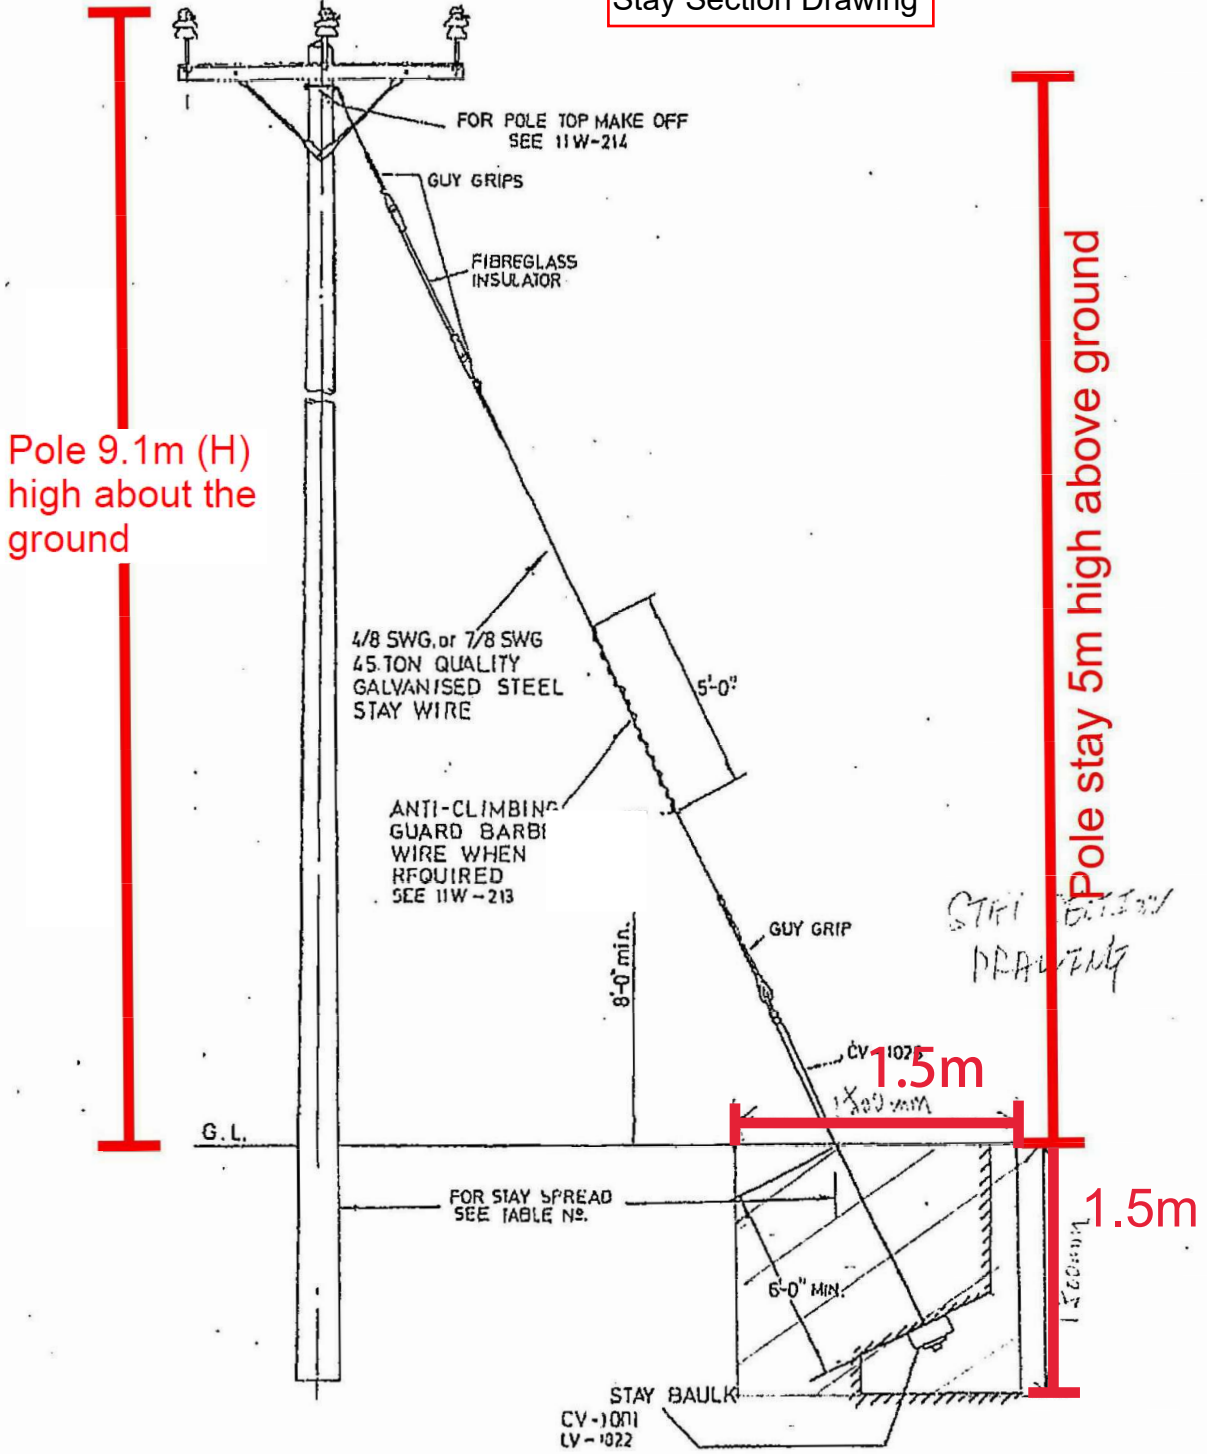

THIS DWG. SUPERSEDES THE DWG. NO. 11W-201 SHEET 1



|         |   |   |   |   |   |   |   |   |   |   |   |
|---------|---|---|---|---|---|---|---|---|---|---|---|
| REVS.   | A | B | C | D | E | F | G | H | J | K | L |
| INITIAL |   |   |   |   |   |   |   |   |   |   |   |

TITLE :  
11KV OHL WOOD POLE SPECIFICATION  
GENERAL ARRANGEMENT OF STAYS  
(SHEET 1)

|                    |                     |
|--------------------|---------------------|
| DRAWN: T.W.L.      | DATE: 6-2-03        |
| CHECKED: W.M.CHANG | APPROVED: W.M.CHANG |
| SCALE: N.T.S.      | SHEET(S) IN SET: 1  |

|             |              |
|-------------|--------------|
| PROJECT NO. | CONTRACT NO. |
|-------------|--------------|

|                  |            |     |   |   |   |   |   |   |   |   |   |   |   |   |   |   |   |   |   |
|------------------|------------|-----|---|---|---|---|---|---|---|---|---|---|---|---|---|---|---|---|---|
| ASSET MANAGEMENT | DRG. NO. T | GEN | 5 | 1 | 2 | 2 | 0 | D | E | 3 | 3 | 0 | 1 | 3 | 8 | 0 | 1 | - | A |
|------------------|------------|-----|---|---|---|---|---|---|---|---|---|---|---|---|---|---|---|---|---|

INFORMATION CLASS: PROPRIETARY ALL RIGHTS RESERVED AND REPRODUCTION IN ANY FORM MUST BE APPROVED BY CLP POWER

Excavation for pole stay:  
1.5m(Length)x1.5m(Width)x1.5m(Depth)