


4 nos. of existing trees

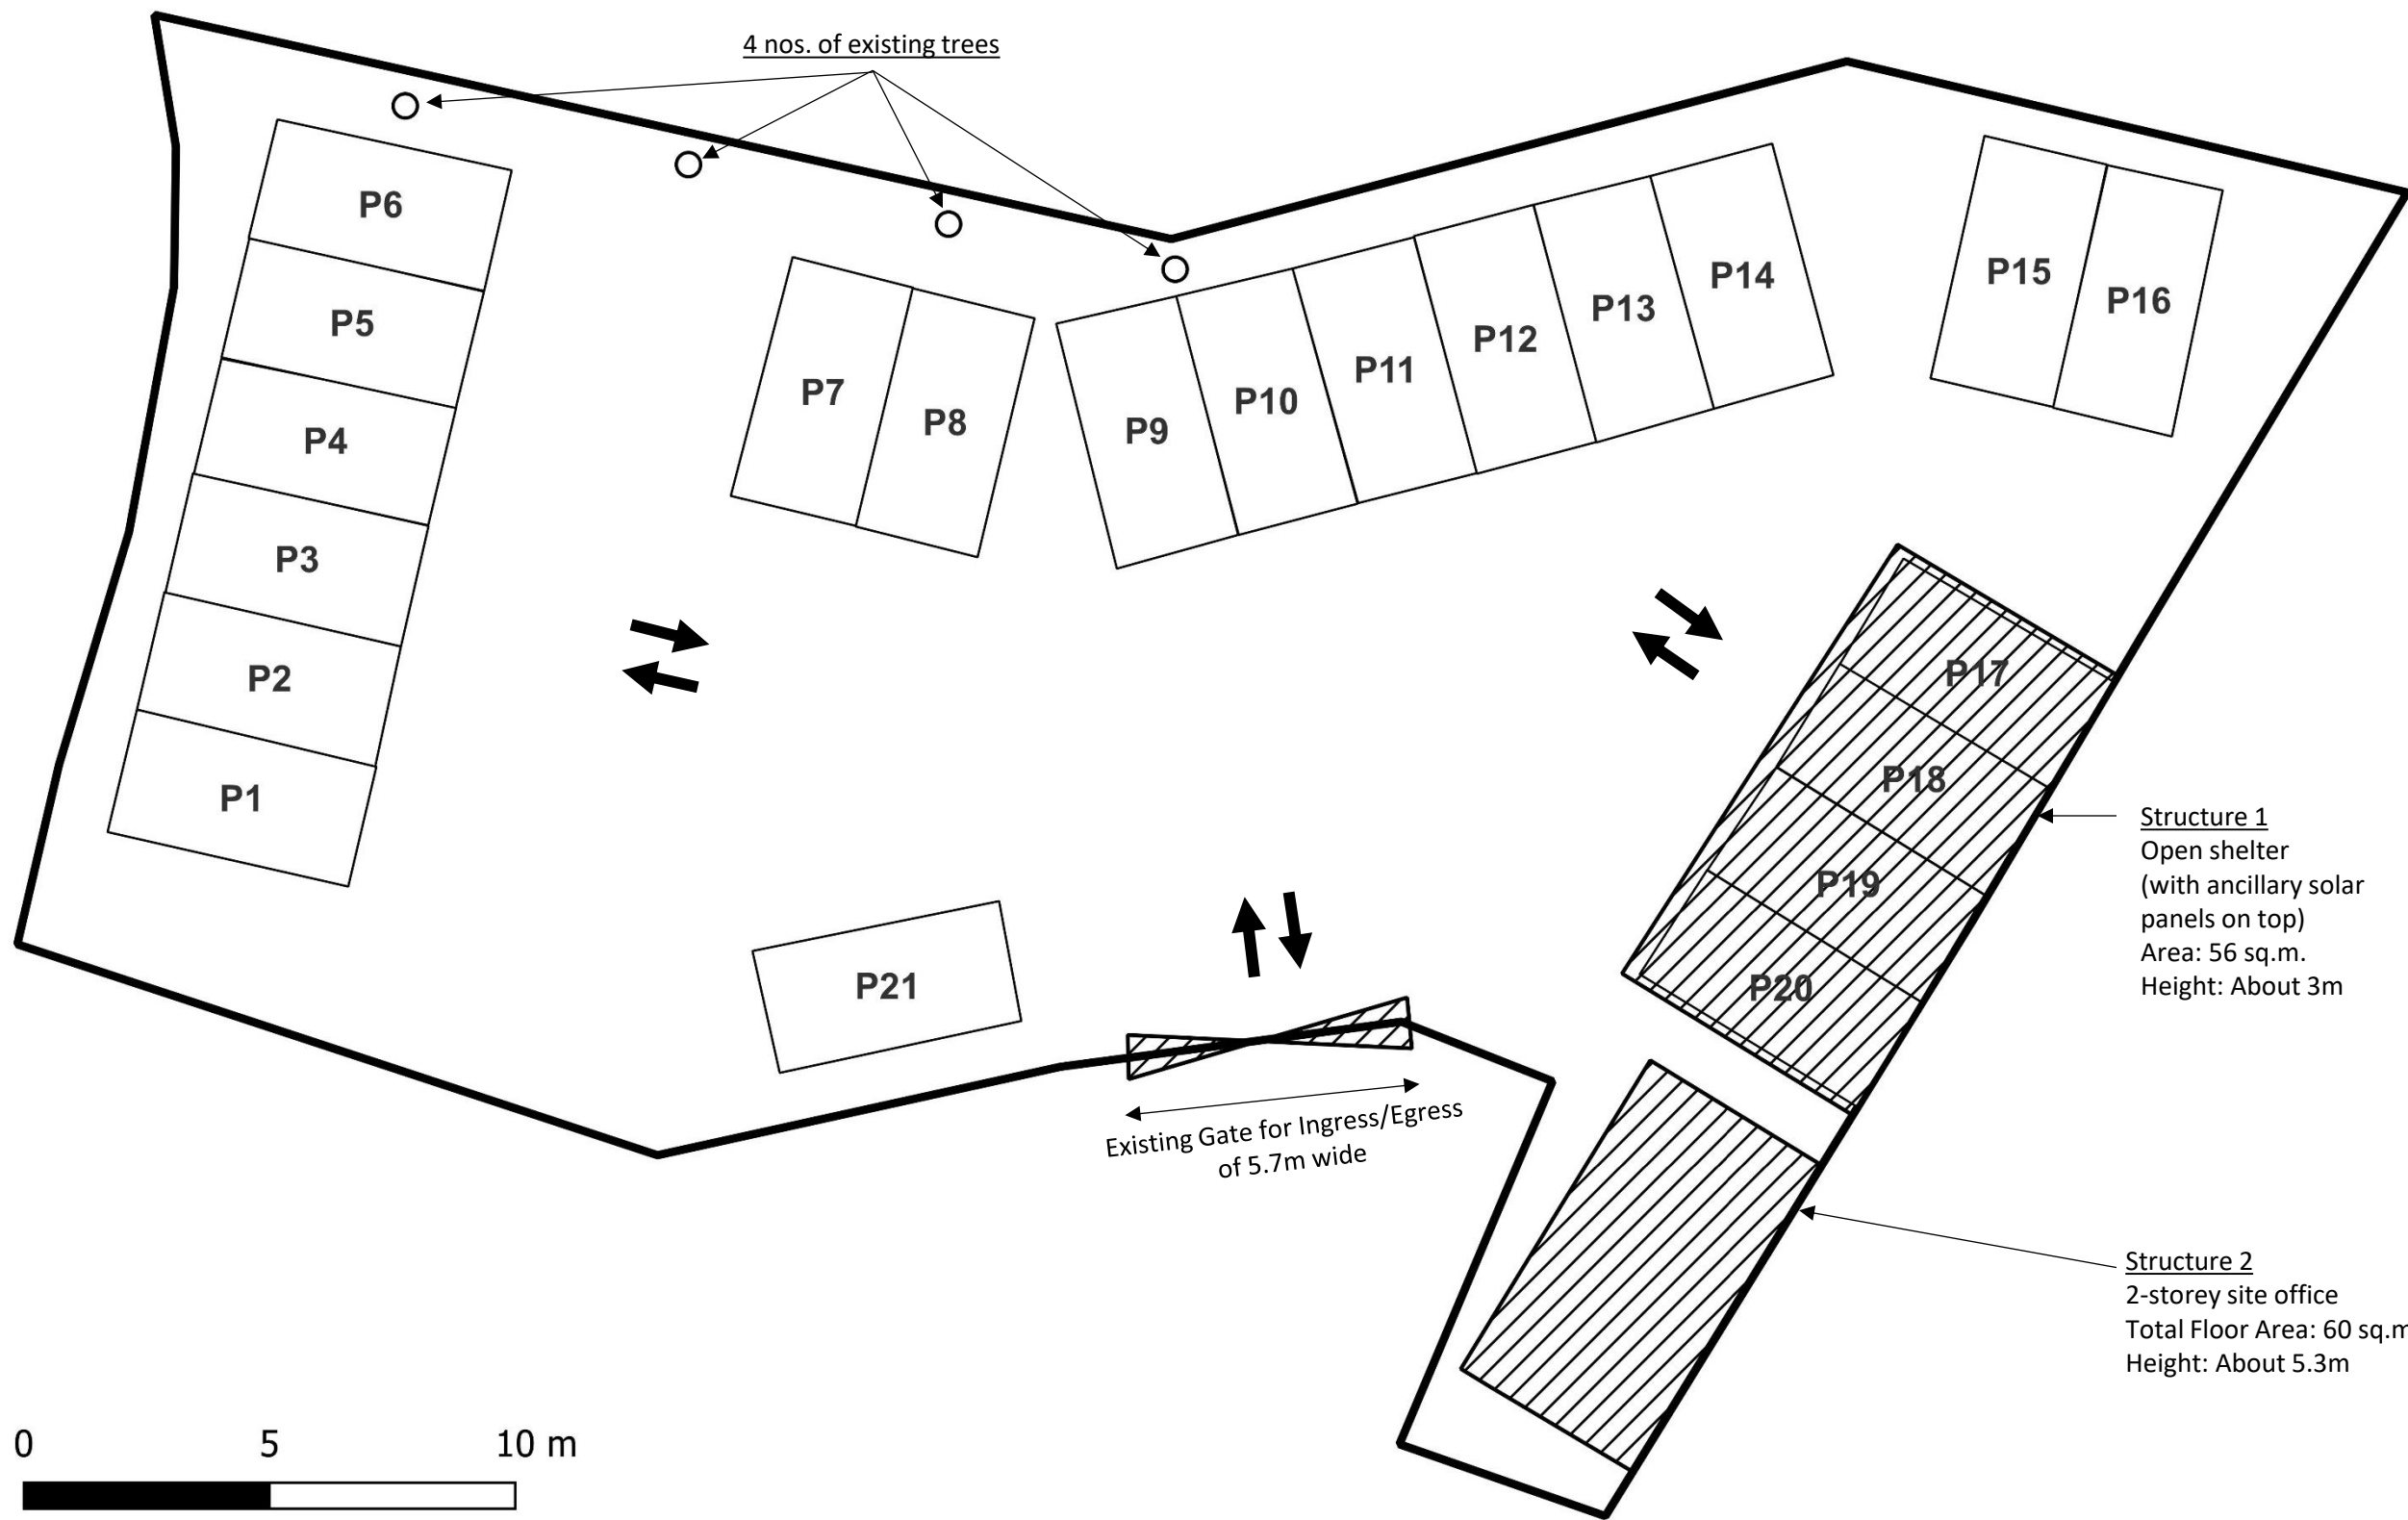

**Structure 1**  
Open shelter  
(with ancillary solar panels on top)  
Area: 56 sq.m.  
Height: About 3m

**Structure 2**  
2-storey site office  
Total Floor Area: 60 sq.m.  
Height: About 5.3m

Existing Gate for Ingress/Egress  
of 5.7m wide

0 5 10 m



**LCH Planning and Development  
Consultants Limited**

Section 16 Application for Temporary Public Vehicle Park (Private Cars Only) at Lung Yeuk Tau, Fanling, for a period of 3 Years