


**PROPOSED SITE LEVEL OF THE APPLICATION SITE**

APPLICATION SITE AREA: HARD 15,090m<sup>2</sup> (ABOUT)  
PAVED AREA: 15,090m<sup>2</sup> (ABOUT)

DEPTH OF LAND FILLING: NOT MORE THAN 0.2 m  
MATERIAL OF LAND FILLING : CONCRETE

INGRESS/EGRESS  
7m (ABOUT)(W)

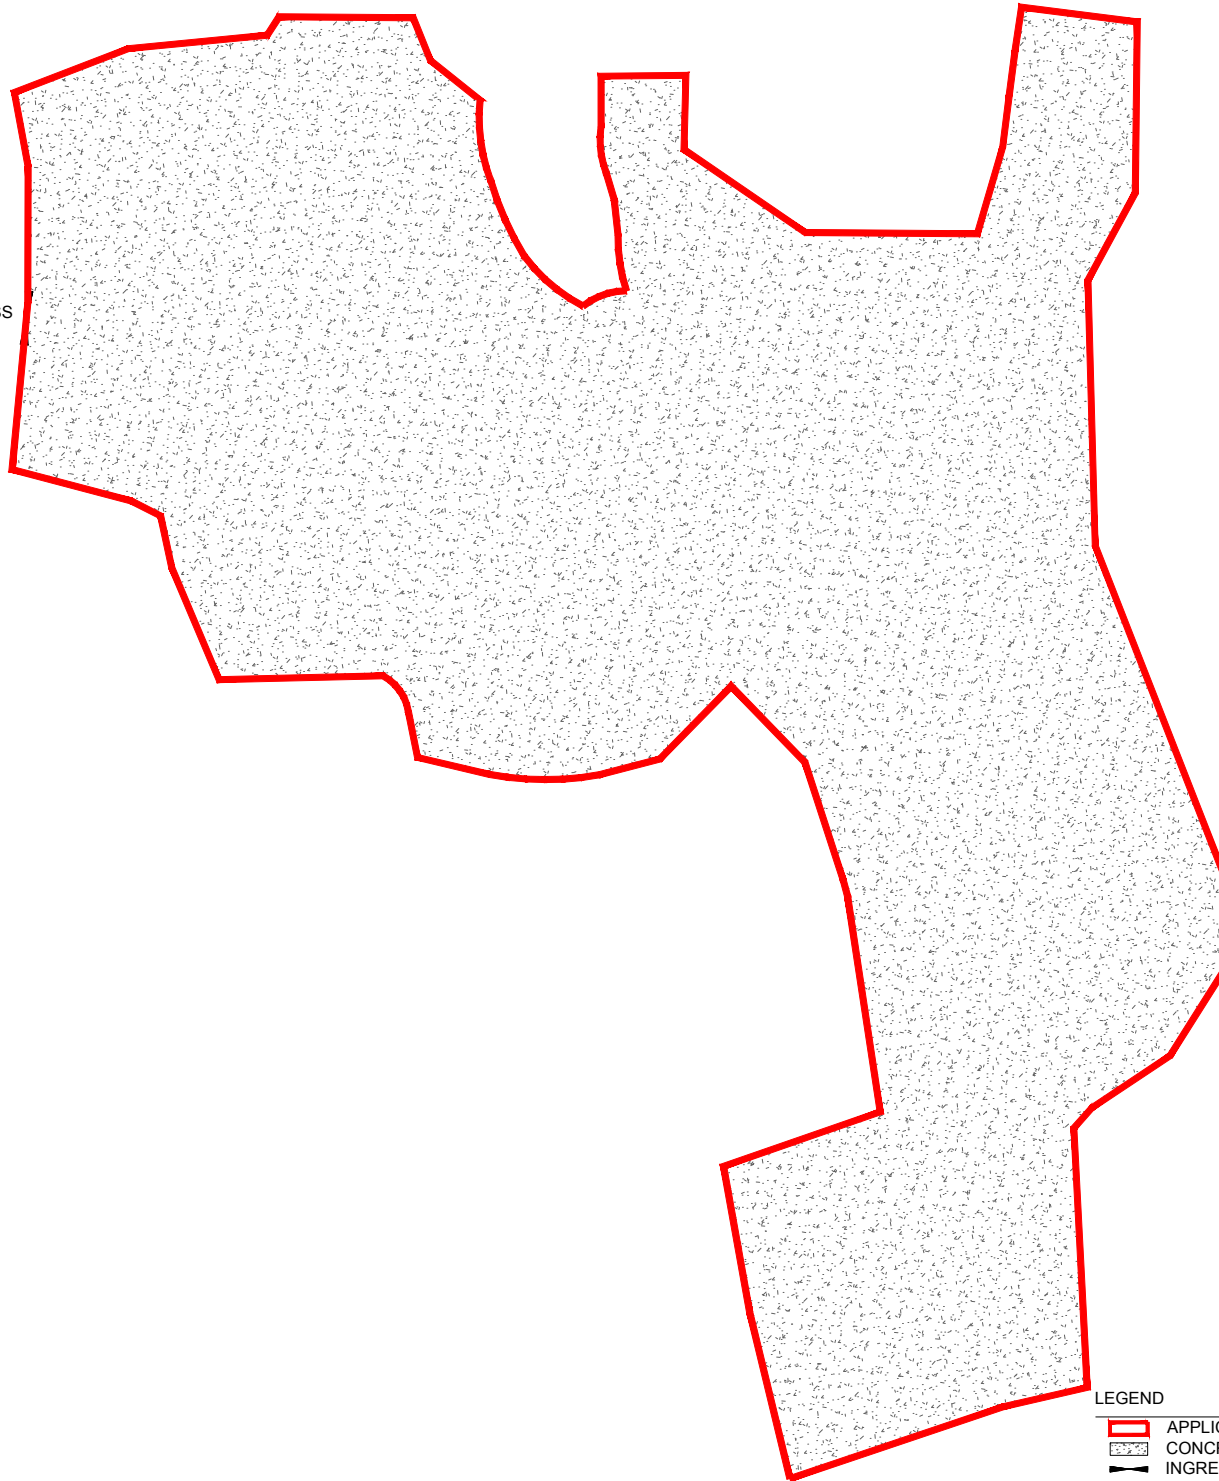

**LEGEND**

-  APPLICATION SITE
-  CONCRETE
-  INGRESS/EGRESS



PROJECT  
**PROPOSED TEMPORARY  
OPEN STORAGE OF  
CONSTRUCTION MATERIALS  
AND MACHINERIES WITH  
ANCILLARY FACILITIES FOR A  
PERIOD OF 3 YEARS AND  
ASSOCIATED FILLING OF LAND**

SITE LOCATION  
LOTS 731 (PART), 745 RP (PART), 749 (PART), 750 (PART), 751 S.A (PART), 751 RP (PART), 752 (PART), 753 S.A, 753 RP (PART), 754 (PART), 757 (PART), 758 (PART), 759 (PART), 761 (PART), 777 (PART) AND 778 (PART) IN D.D. 83, AND ADJOINING GOVERNMENT LAND, LUNG YEUK TAU, NEW TERRITORIES

SCALE  
1 : 800 @ A4

DRAWING TITLE  
**PAVED RATIO PLAN**

DRAWN BY <b>J.W</b>	DATE <b>04.11.2024</b>
------------------------	---------------------------

REVISED BY	DATE
------------	------

APPROVED BY	DATE
-------------	------

DWG NO. <b>PLAN 4</b>	VER. <b>A-1</b>
--------------------------	--------------------