


Attachment 4

UPDATED SUPPLEMENTARY FIGURE –
SPATIAL RELATIONSHIP ILLUSTRATION

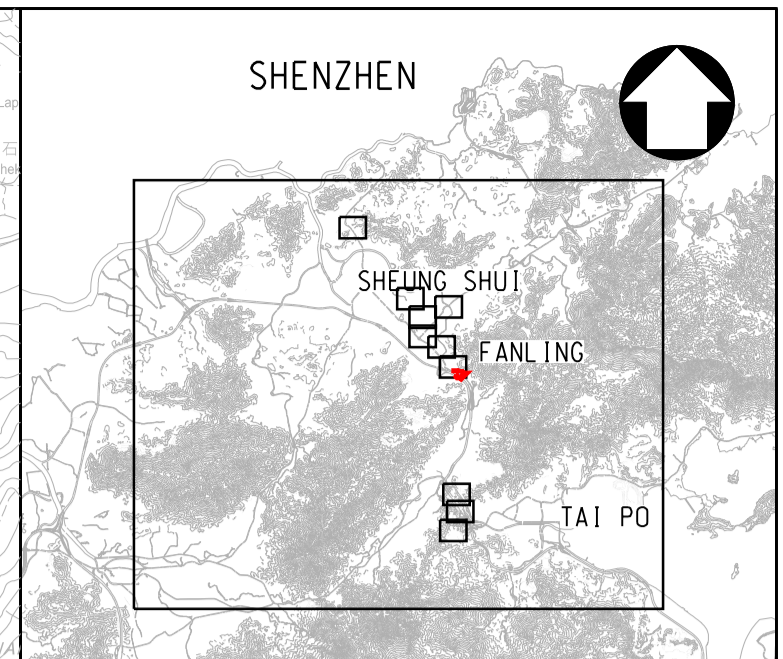

KEY PLAN
SCALE 1:200,000


- LEGEND:
- Water Supply from Tai Po Water Treatment Works to Tong Hang Fresh Water Pumping Station
 - Water Supply from Tong Hang Fresh Water Pumping Station to Secondary Fresh Water Service Reservoirs

Rev.	Date	Drawn	Description	Checked	Approved
-	DEC 2024	CL	FIRST ISSUE	MK	TKT



Project
CONTRACT NO. 6/WSD/25
IMPROVEMENT OF WATER SUPPLY TO
NORTHERN NEW TERRITORIES

Title
PROPOSED WATER SUPPLY SCHEMATIC

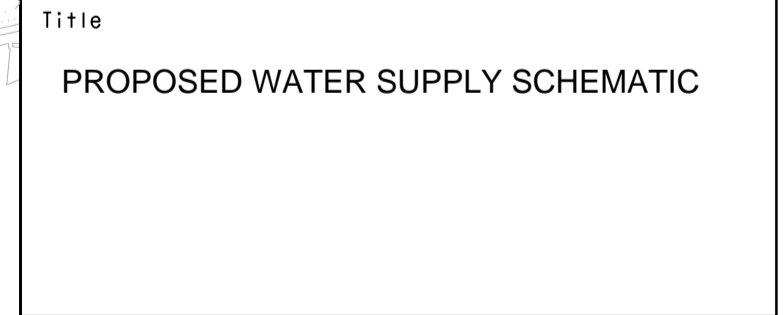

Designed	RL	Checked	MK
Drawn	CL	Approved	TKT

Scale	A1	Status	Rev
1 : 20000	DESIGN DRAWING	-	-

Drawing No.
-

© Copyright reserved

PRINTED BY: Michael Li
FILE NAME: P:\KCB02\2006_CE47_2023 (HS) INS to Northern NT - DC\Drawings\CAD\DRAWINGS\TENDER DRAWINGS\WB522-CN-10000.dgn
16/12/2024 4:48:39 pm

