



PROPOSED SMALL HOUSE
LOT No. 639 S.C IN D.D. 83

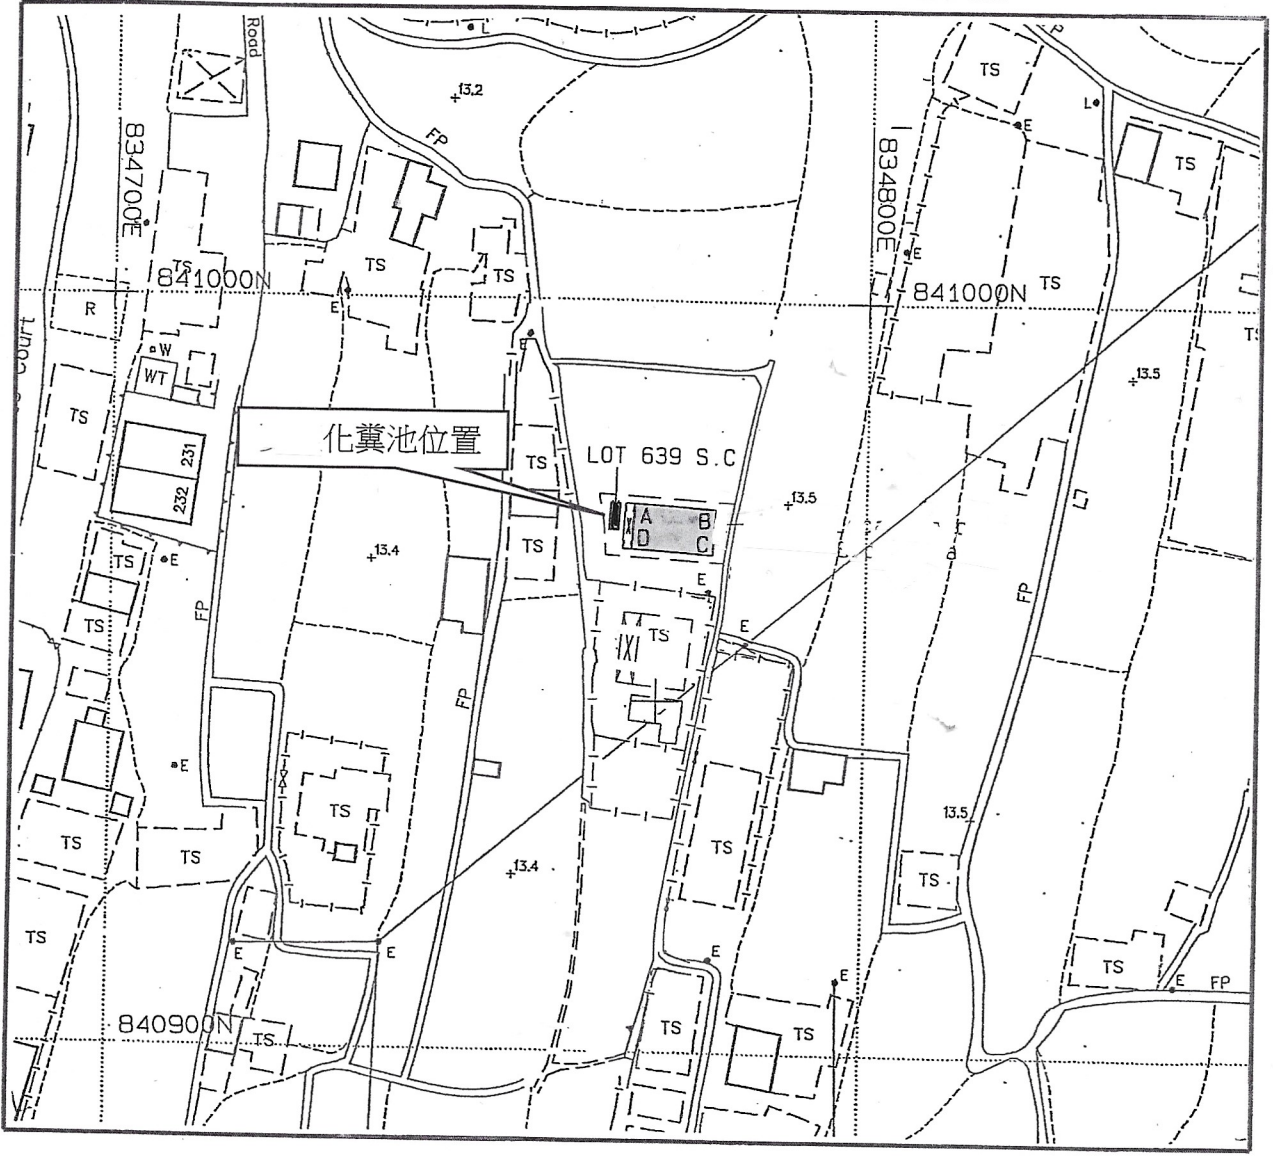

LOCATION PLAN

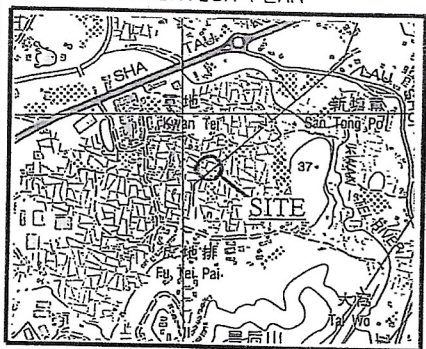

SCALE 1 : 20000



Balcony



Location of Septic Tank

Coloured Pink Area = 65.03 sq.m. (About)

SIDE	DISTANCE	BEARING	NORTHING	EASTING	PT.
A-B	10.668	93° 22' 03"	840973.695	834768.978	A
B-C	6.096	183° 22' 03"	840973.069	834779.628	B
C-D	10.668	273° 22' 03"	840966.983	834779.270	C
D-A	6.096	03° 22' 03"	840967.610	834768.620	D




Survey District.: North	
Ref SRP : SRP/DN/047/8296/D2	Survey Sheet No.: 3-SW-4C
Plan No.: DN/047/8296C/83/639C-SH2	Scale: 1 : 1000
TANG & ASSOCIATES SURVEYORS LTD	




I, TANG SZE KIN an Authorized Land Surveyor registered under the Land Survey Ordinance (Cap. 473), hereby certify that this land boundary plan has been prepared from land boundary surveys that were carried out by me, or under my direct supervision, in conformity with the Code of Practice approved by the Land Survey Authority under the above Ordinance, and that this plan correctly represents that survey completed on the 22nd day of Dec., 2010.

Dated this 8th day of Mar., 2011

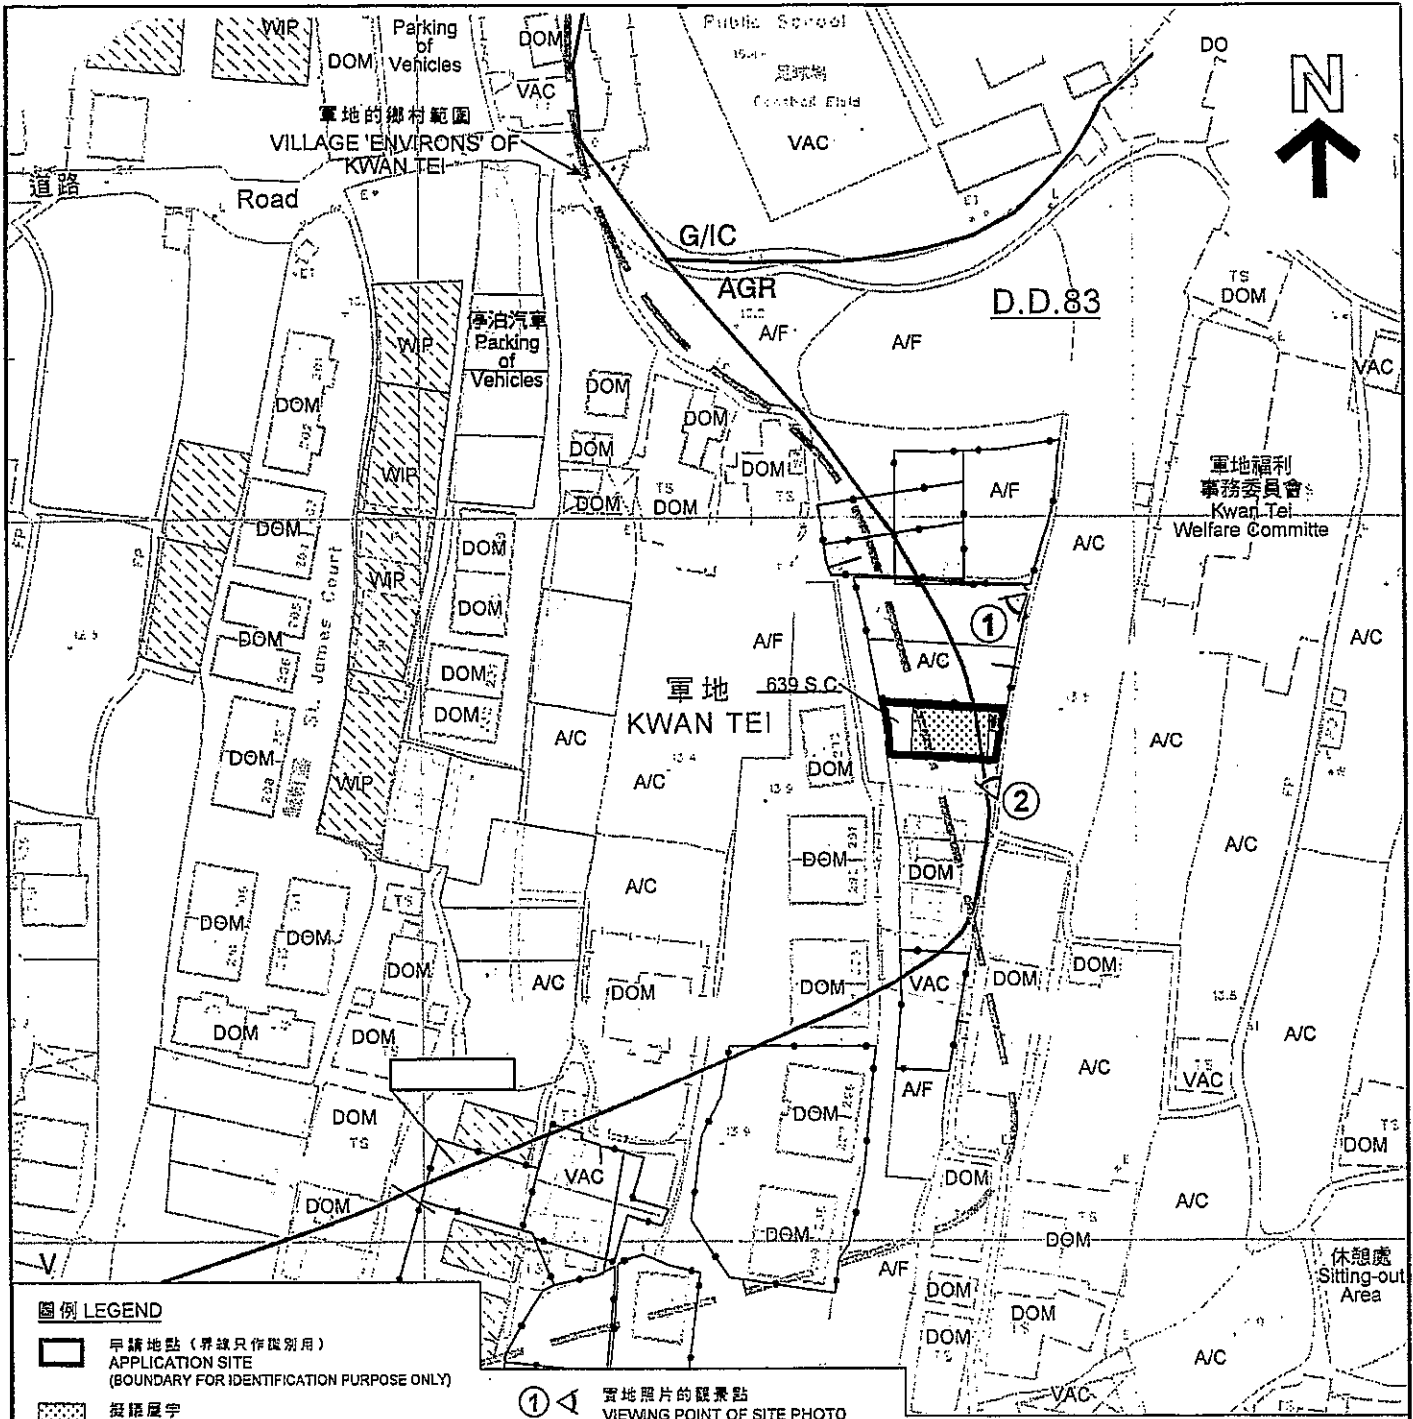Authorized Land Surveyor



圖例 LEGEND


-  申請地點 (界線只作識別用)
APPLICATION SITE
(BOUNDARY FOR IDENTIFICATION PURPOSE ONLY)
-  擬議屋宇
PROPOSED HOUSE
-  獲批的小型屋宇批地申請
APPROVED SMALL HOUSE GRANT APPLICATION
- AGR** 農業
AGRICULTURE
- G/I/C** 政府、機構或社區
GOVERNMENT, INSTITUTION OR COMMUNITY
- V** 鄉村式發展
VILLAGE TYPE DEVELOPMENT


-  實地照片的觀景點
VIEWING POINT OF SITE PHOTO
- A/C** 常耕農地
ACTIVE AGRICULTURAL LAND
- A/F** 休耕農地
FALLOW AGRICULTURAL LAND
- DOM** 住用構築物
DOMESTIC STRUCTURE

- VAC** 空區
VACANT
- WIP** 工程在進行中
WORK IN PROGRESS
-  化糞池
SEPTIC TANK

平面圖 SITE PLAN

擬議屋宇(新界豁免管制屋宇-小型屋宇)
 新界粉嶺軍地村丈量約份第83約地段第639號C分段
 PROPOSED HOUSE
 (NEW TERRITORIES EXEMPTED HOUSE - SMALL HOUSE)
 LOT 639 S.C. IN D.D. 83,
 KWAN TEI VILLAGE, FANLING, N.T.

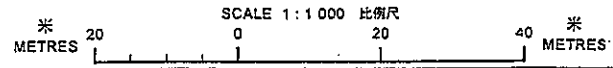

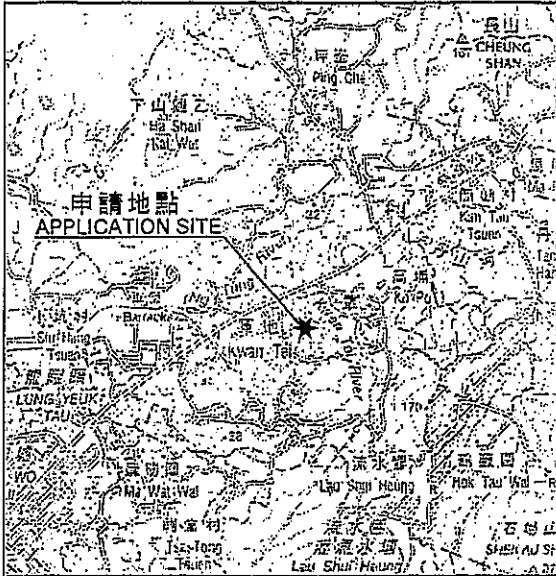

位置圖 LOCATION PLAN

擬議屋宇(新界豁免管制屋宇-小型屋宇)
 新界粉嶺軍地村丈量約份第83約地段第639號C分段
 PROPOSED HOUSE
 (NEW TERRITORIES EXEMPTED HOUSE - SMALL HOUSE)
 LOT 639 S.C IN D.D. 83
 KWAN TEI VILLAGE, FANLING, N.T.



要覽圖 KEY PLAN

SCALE 1 : 50 000 比例尺

