


Figure 15 Flow path at the downstream of the culvert

Scale 1:1000

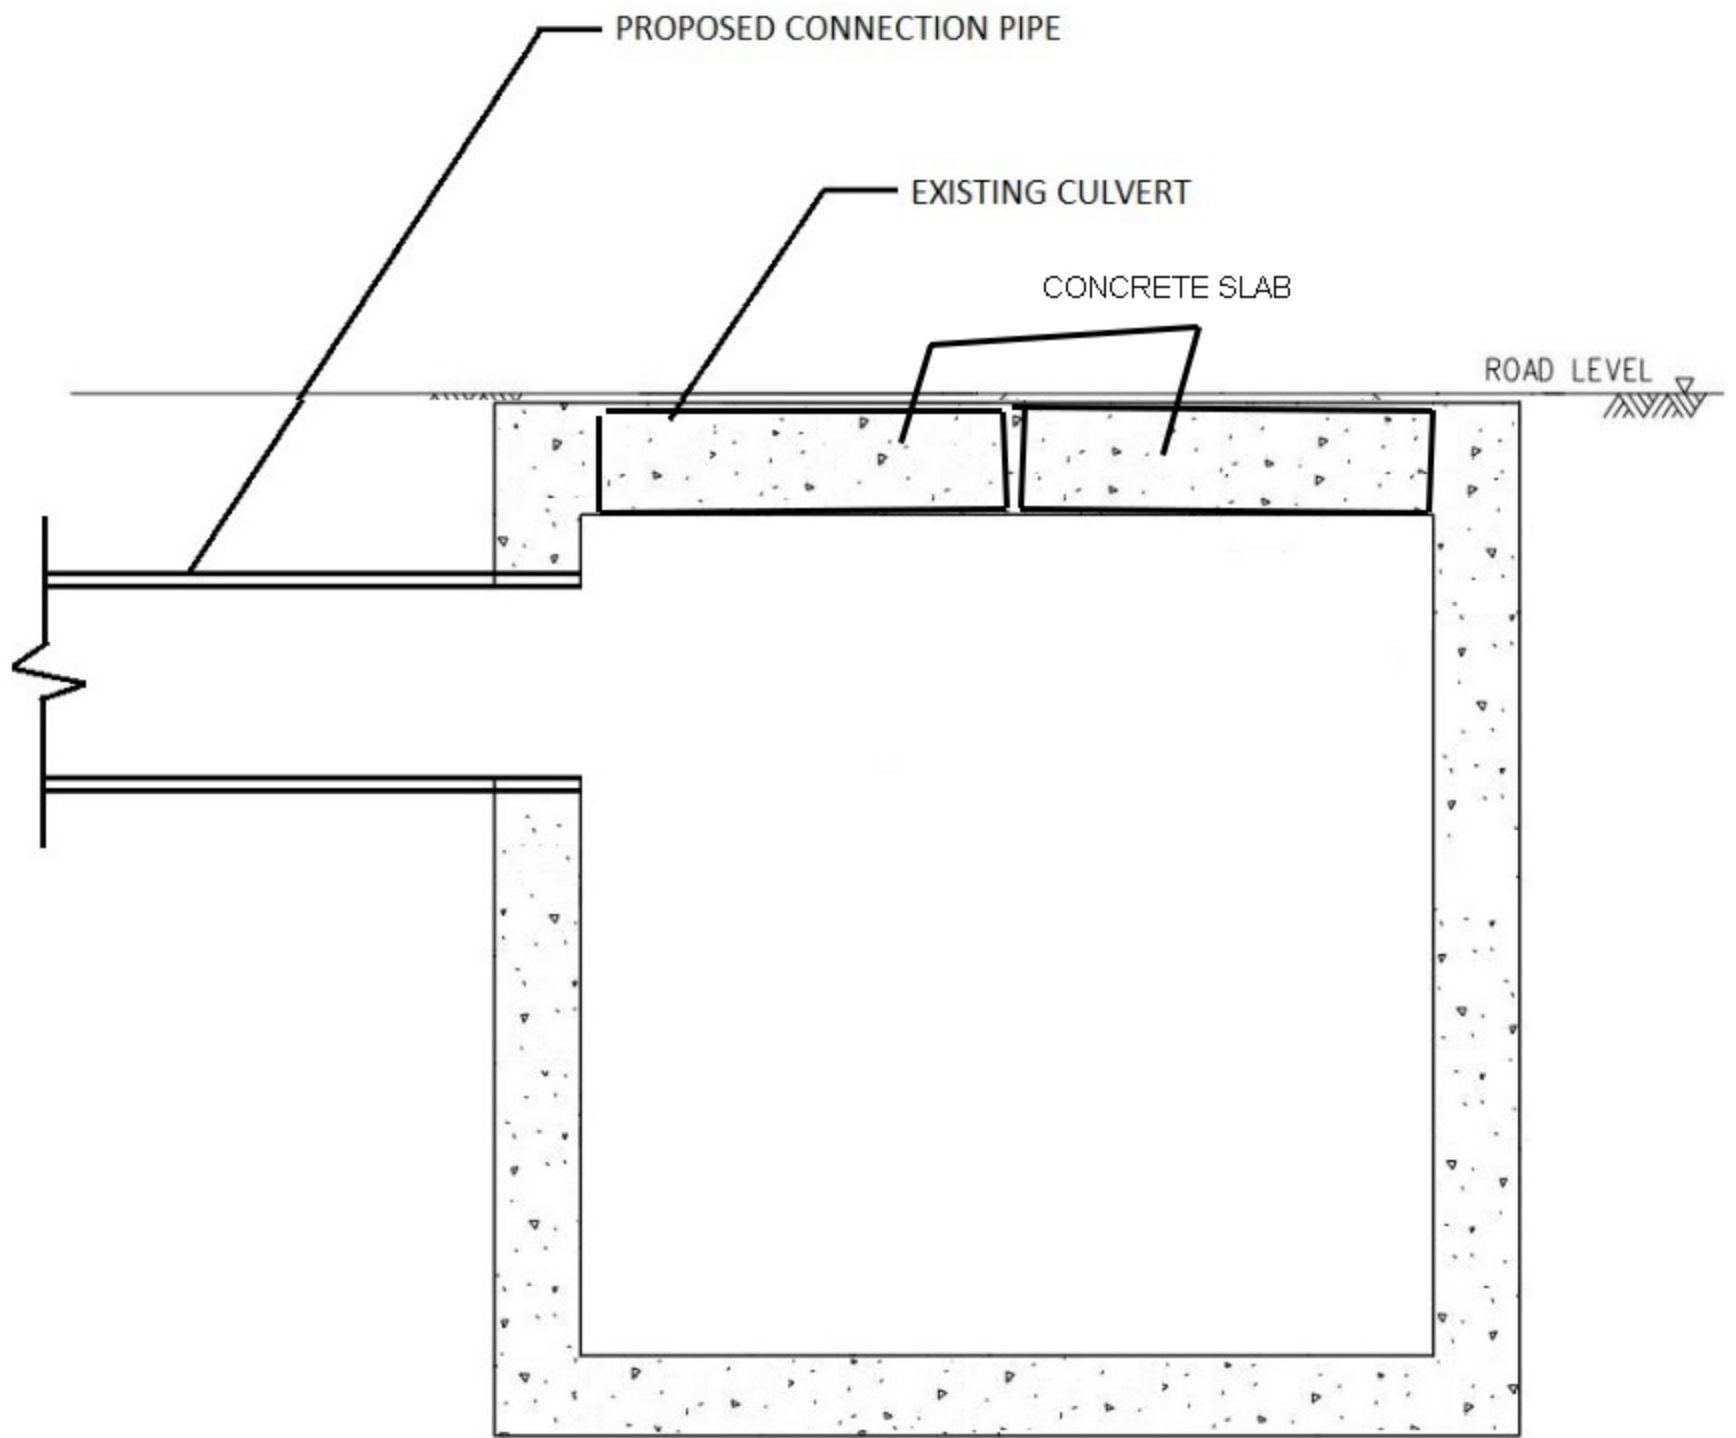

SECTION

Existing drainage outfall of the site to the said existing culvert		
	SCALE	Figure 16
	N.T.S.	