

RESTRICTED

Urgent Return receipt Expand Group Restricted Prevent Copy Confidential

## **Cheryl Tsz Man TSANG/PLAND**

---

寄件者: stndp/PLAND  
寄件日期: 2024年08月12日星期一 10:11  
收件者: Cheryl Tsz Man TSANG/PLAND; Ryan Chi Kin HO/PLAND  
主旨: Fw: \*Restricted: 就A/NE-MKT/36申請回應環保署部門意見  
附件: 474 渠務示意圖.pdf


---

**From:** tpbpd/PLAND <tpbpd@pland.gov.hk>  
**Sent:** Monday, August 12, 2024 9:49 AM  
**To:** stndp/PLAND <stndpo@pland.gov.hk>  
**Cc:** Gloria Wai Mei LAM/PLAND <[REDACTED]>  
**Subject:** Fw: \*Restricted: 就A/NE-MKT/36申請回應環保署部門意見

**From:** faith yu <[REDACTED]>  
**Sent:** Friday, August 9, 2024 7:06 PM  
**To:** tpbpd/PLAND <[tpbpd@pland.gov.hk](mailto:tpbpd@pland.gov.hk)>  
**Subject:** 就A/NE-MKT/36申請回應環保署部門意見

尊敬的城規會和環保署辦事人員你們好，我是A/NE-MKT/36的經辦人余生，是次來郵為回復此申請，環保署提出的有關污水處理設施的問題。就此地段的污水處理問題，在圖表渠務示意圖中，申請地點四周都用聚水溝包圍，首先防止污水未經處理排出場外，然後，每一小段聚水溝之間都設置了沉澱池（沙井）和截油器，過濾油污和阻隔垃圾，防止它們污染和堵塞污水渠，令到排入污水渠的都是經過處理的污水，所以不會對周邊環境和污水渠造成不好的影響，另外我們也會頻繁清理污水處理設施。

RESTRICTED

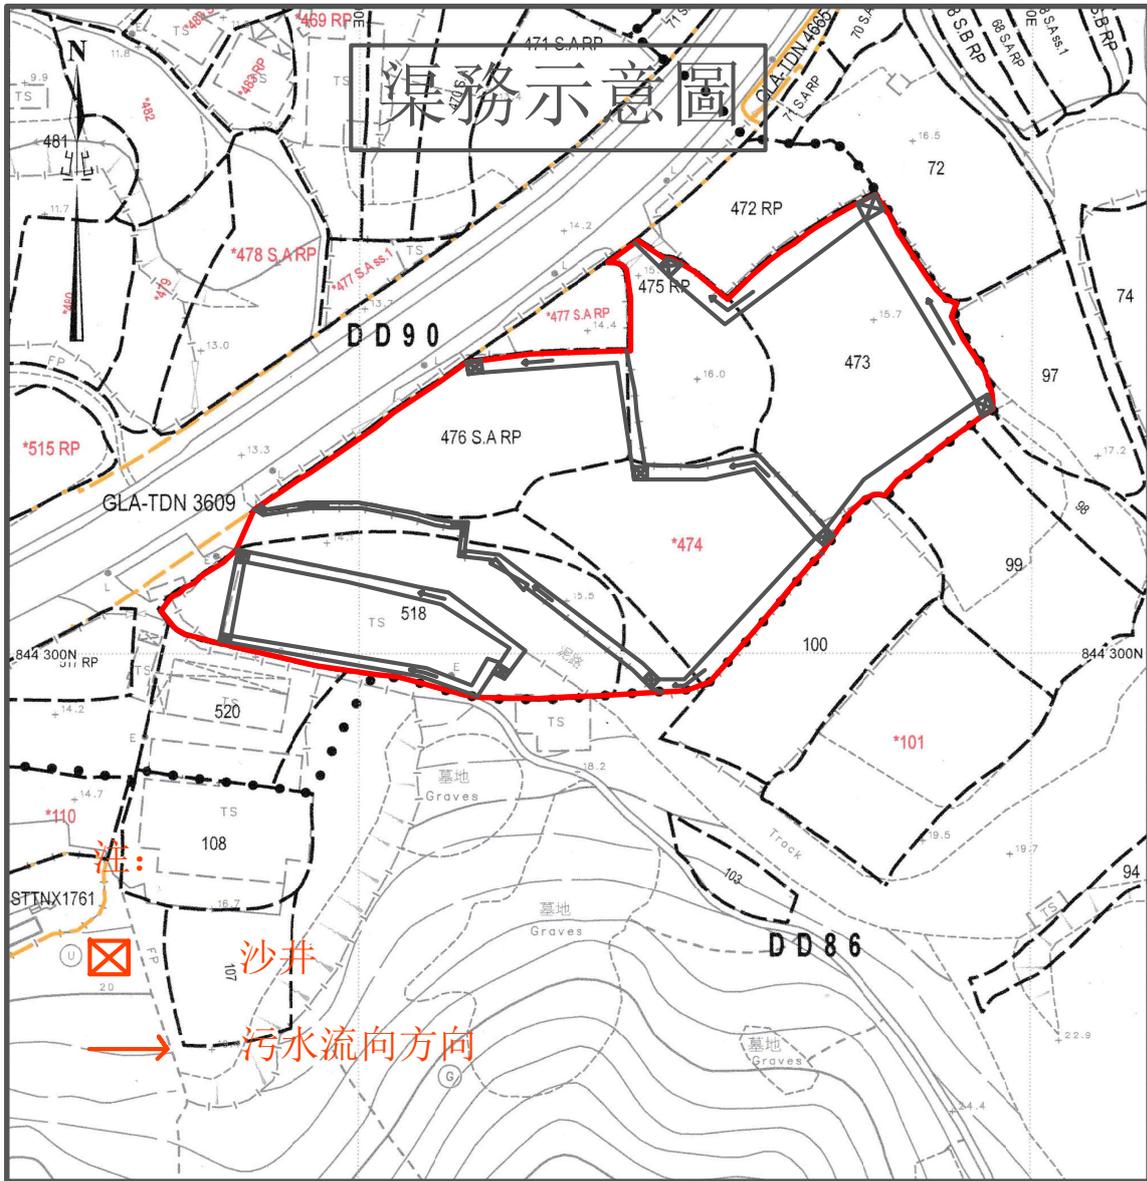

圖目：渠務示意圖

圖號：2

申請地段：DD90 LOT 473, 474, 475 RP  
476 S A. RP , 518 和毗鄰政府土地

申請用途：擬議臨時汽車維修工場和露天  
停放汽車（只限旅遊巴士）（為期三年）

備註：