


<p>Project 項目名稱: Proposed Temporary Warehouse for Storage of Construction Materials for a Period of 3 Years & Filling of Land at Lots 466 RP (Part) & 467 RP in D.D. 90, Lin Ma Hang Road, N.T.</p>	<p>Drawing Title 圖目: Swept Path Analysis for Light Goods Vehicle Leaving the Application Site</p>	<p>Remarks 備註:</p>
	<p>Drawing No. 圖號: Figure 12</p>	<p>Scale 比例: 1:500</p>

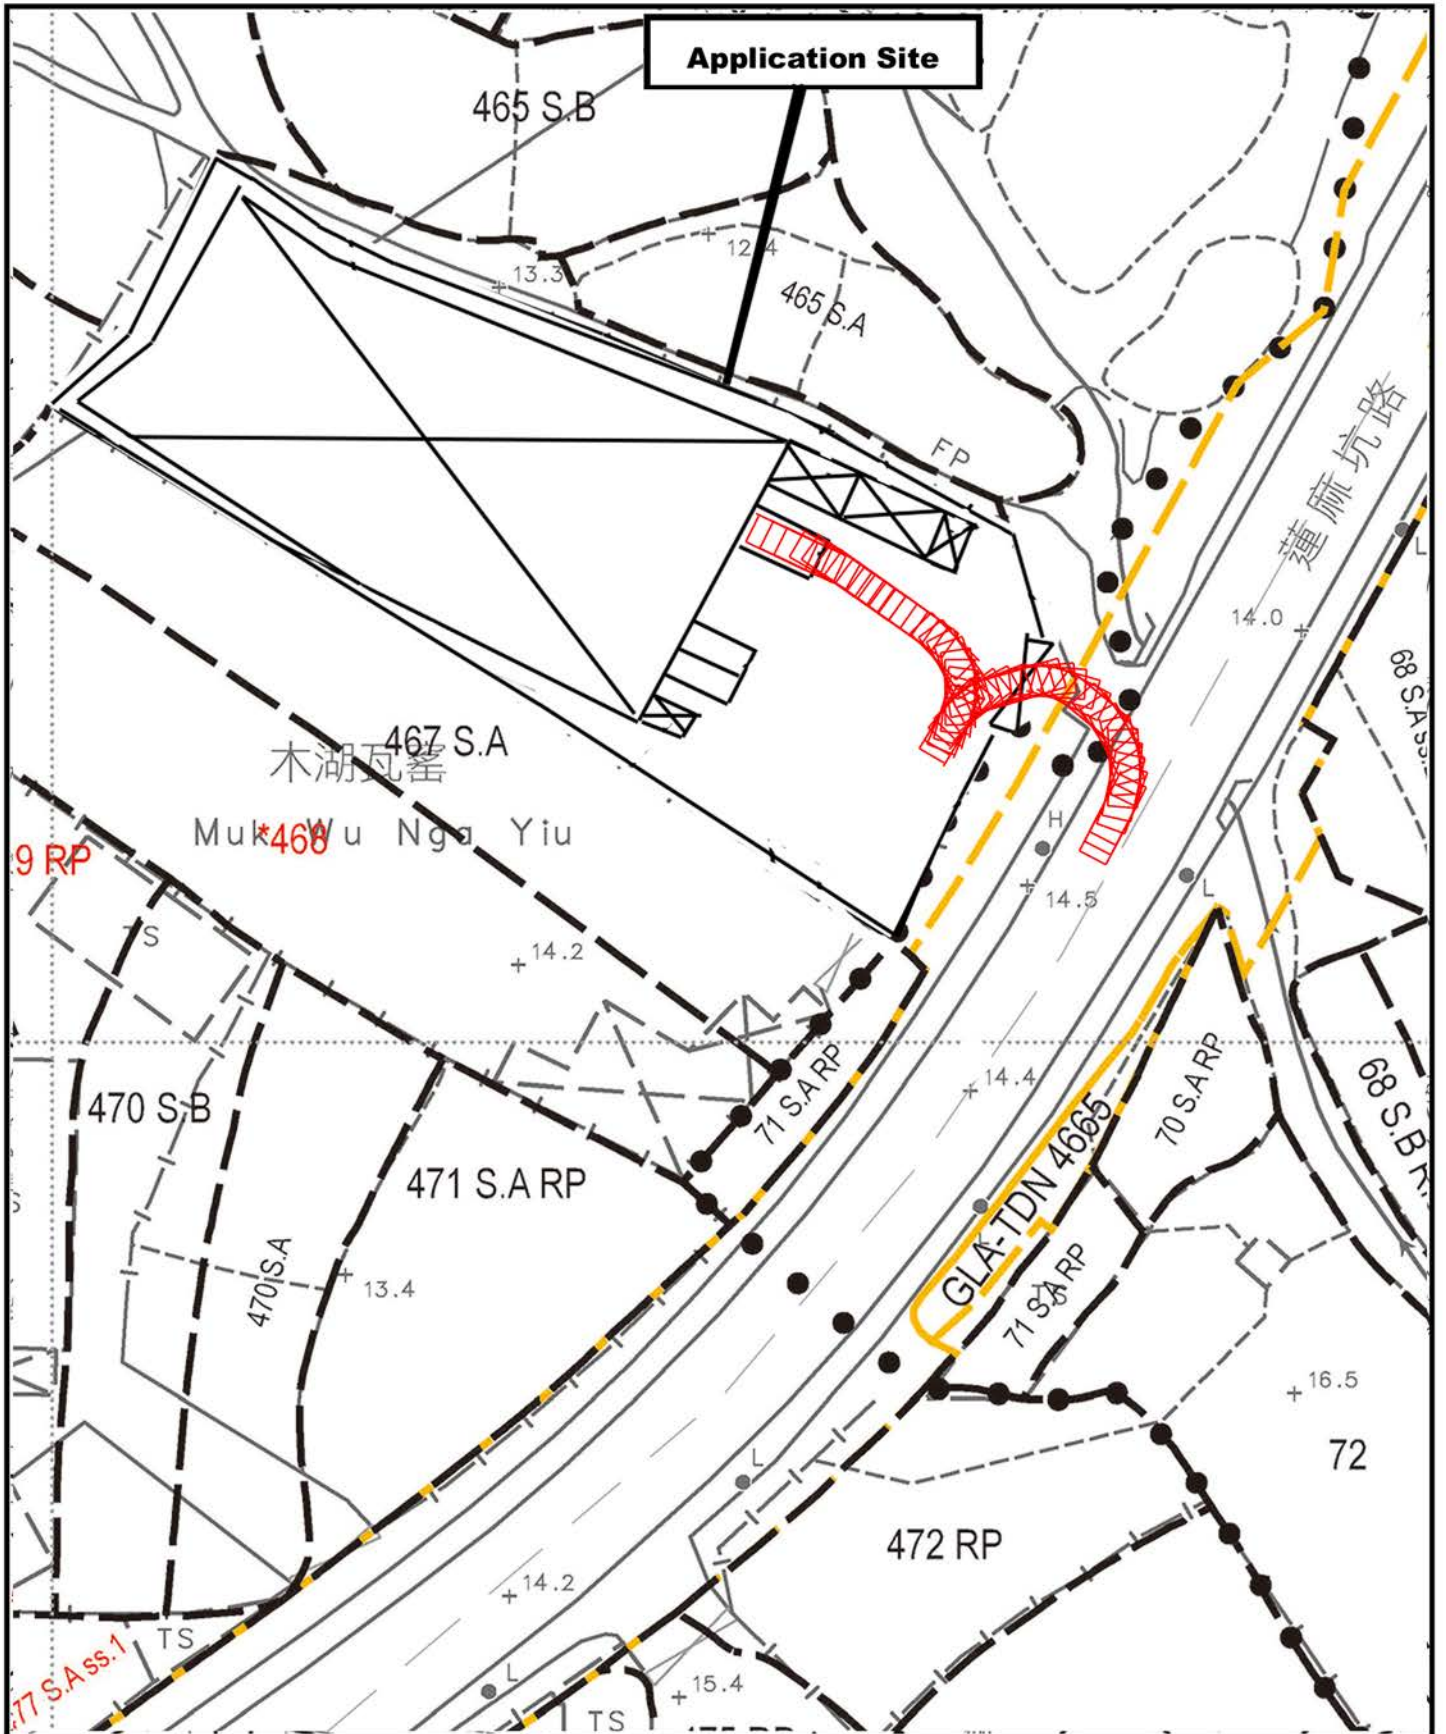

<p>Project 項目名稱: Proposed Temporary Warehouse for Storage of Construction Materials for a Period of 3 Years & Filling of Land at Lots 466 RP (Part) & 467 RP in D.D. 90, Lin Ma Hang Road, N.T.</p>	<p>Drawing Title 圖目: Swept Path Analysis for Light Goods Vehicle Entering the Application Site</p>	<p>Remarks 備註:</p>
<p>Drawing No. 圖號: Figure 13</p>	<p>Scale 比例: 1:500</p>	