


PATH OF PRIVATE CAR IN
1:750

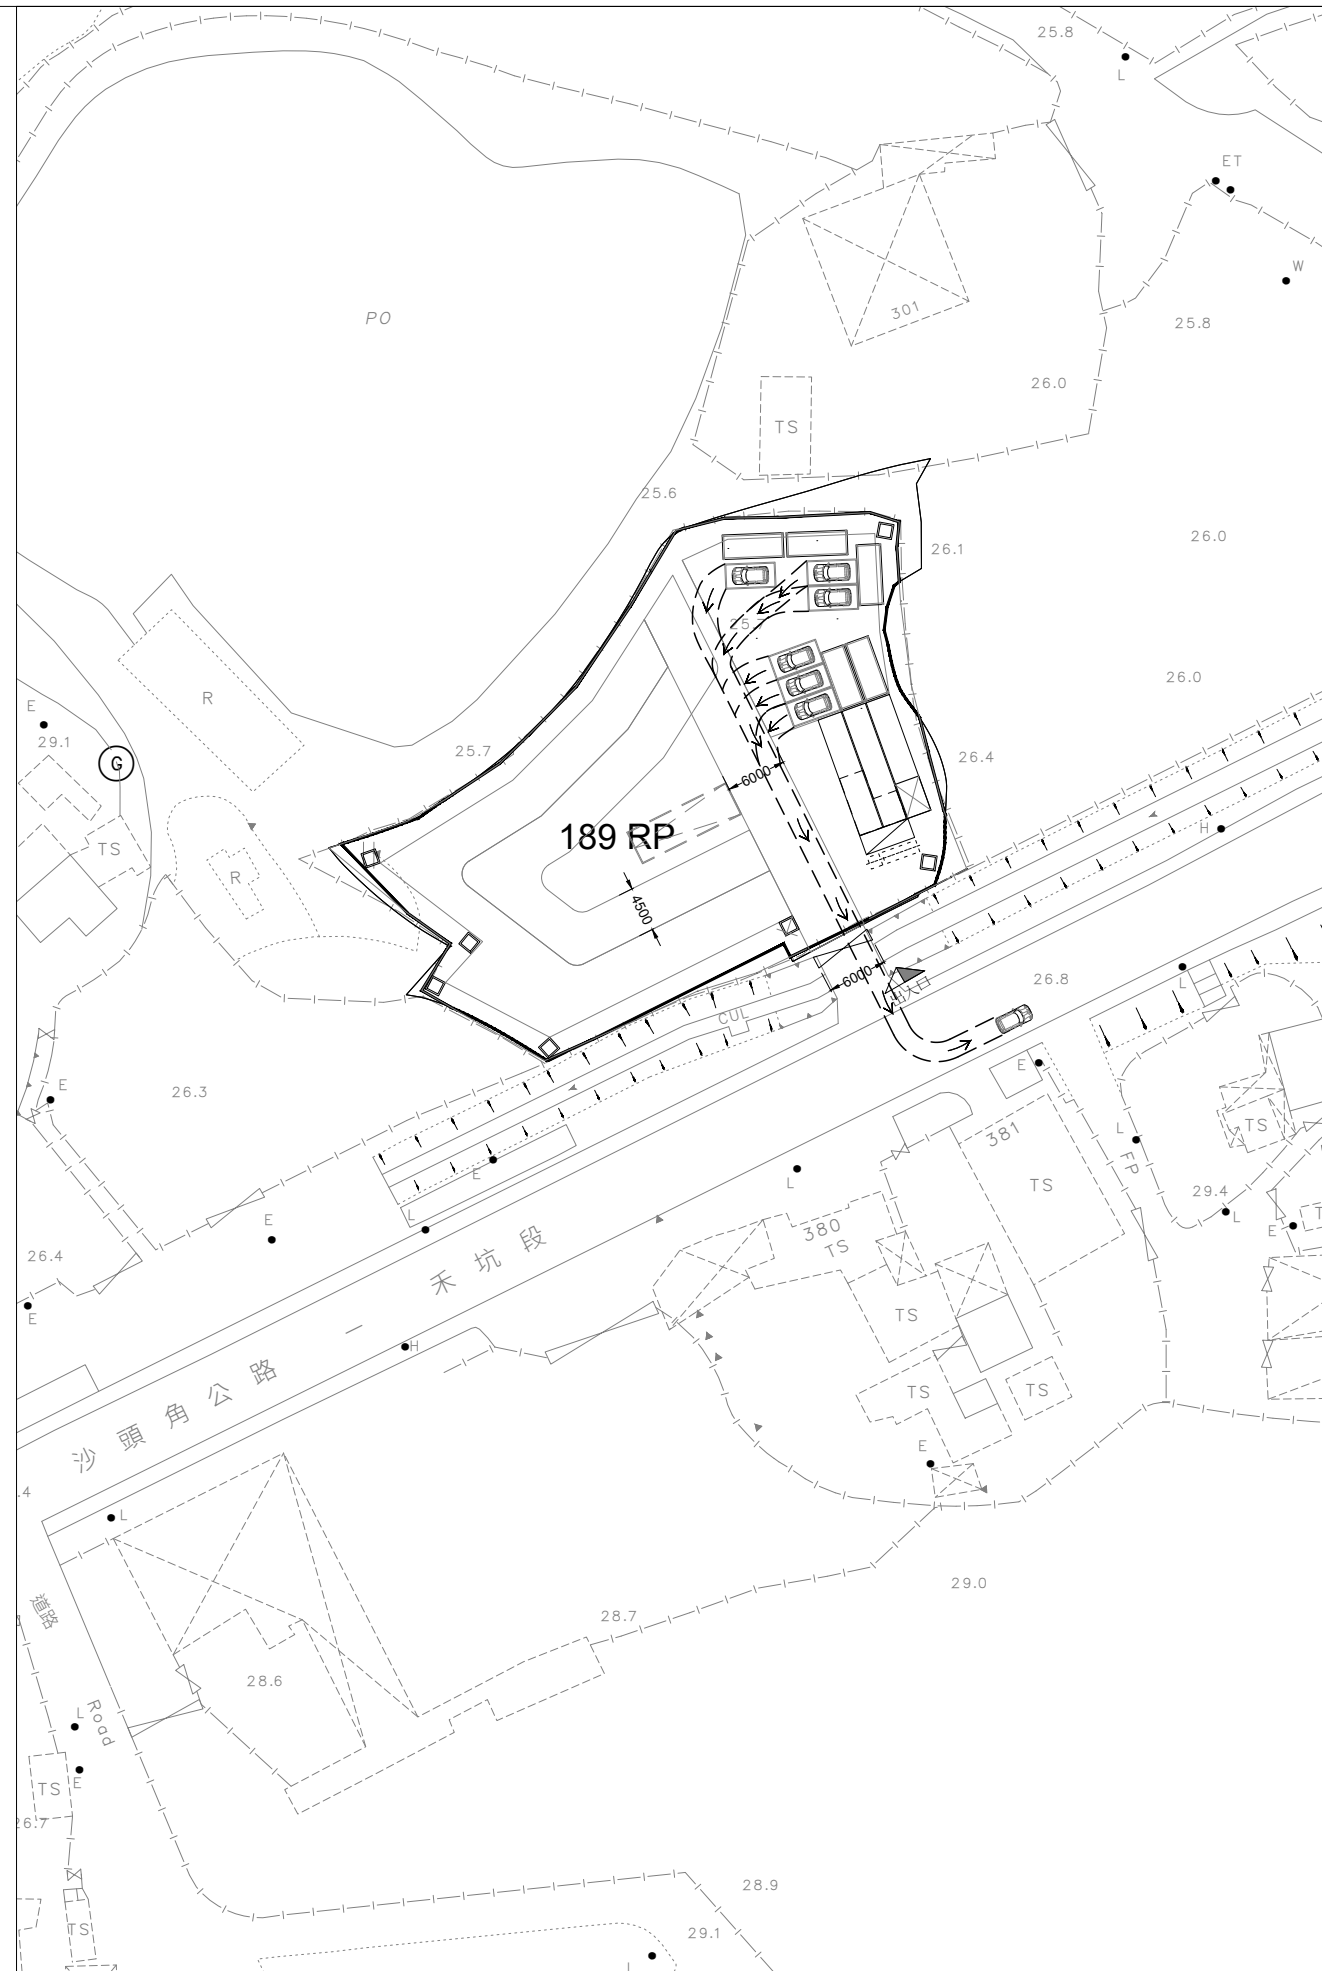

PATH OF PRIVATE CAR OUT
1:750

B.D. Reference	基本圖則
M.W. Reference	小型工程圖則
L.D. Reference	地政署圖則
F.S.D. Reference	測量圖則

Notes
Copyright Reserved nothing may be reprinted or utilized in any form or by any means without written permission from the M&D.

REV	DESCRIPTION	DATE



Tel: 2191 4088
Fax: 3105 0810
Email: sales@moderneng.com.hk

Project 項目
新界沙頭角丈量約份第38約地段第189號(部份)

Application 申請
臨時露天存放建築材料連附屬設施(為期3年)及相關填土工程

Drawing Title 標題
PROPOSED SWEEP PATH ANALYSIS

Scale 比例 1:750 (A3)
Revisions 修訂 -

Designed by 設計人 Yu Leung
Drawn by 繪圖人 Yu Leung

Checked by 檢核人 AY
Date 日期 03-JUL-2024

Job No. 工程項目 -
Drawing No. 圖號 TP-02