


LOCATION PLAN

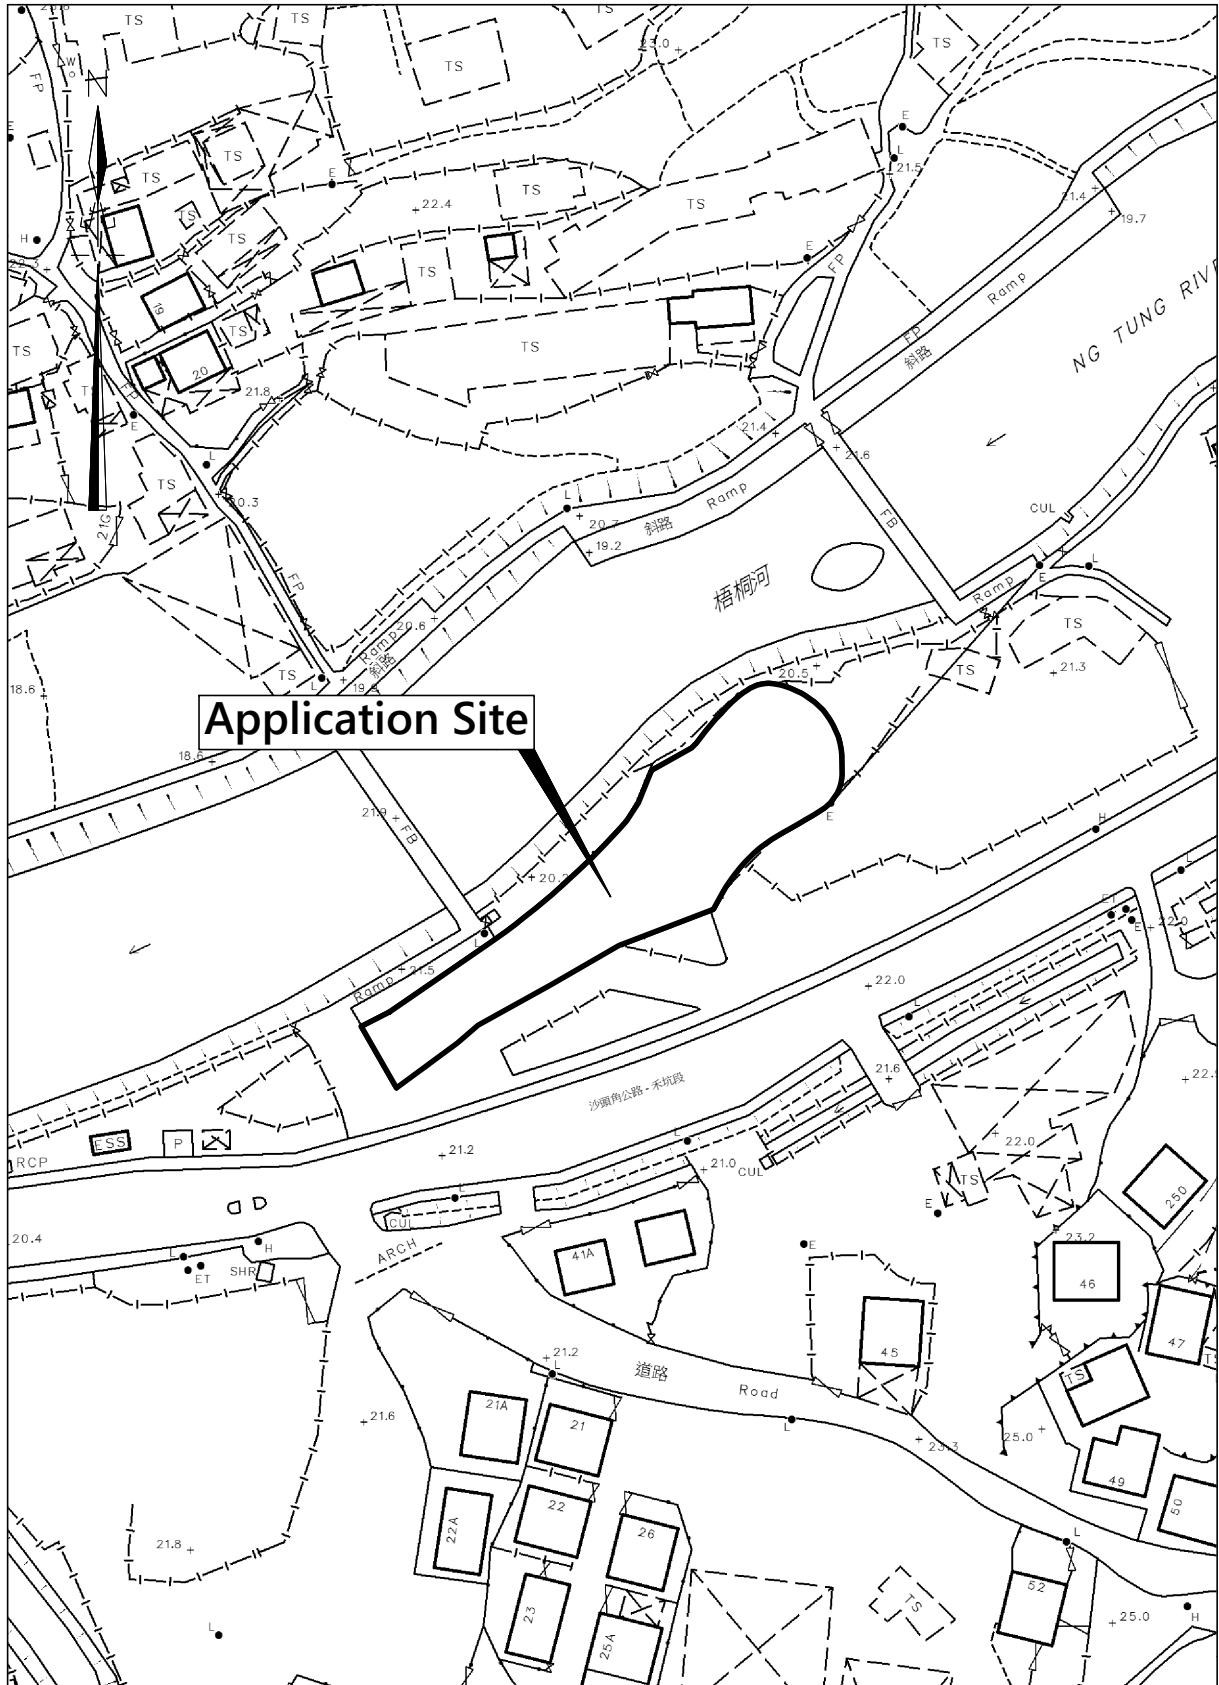

Application Site

卓 弘 測 量 服 務 公 司
CHUO WANG SURVEY SERVICES COMPANY


Scale :
1 : 1000

Survey Sheet No. :
3-NW-25D

Date :
10-09-2024

Figure No. :
LOP/01

LAYOUT PLAN

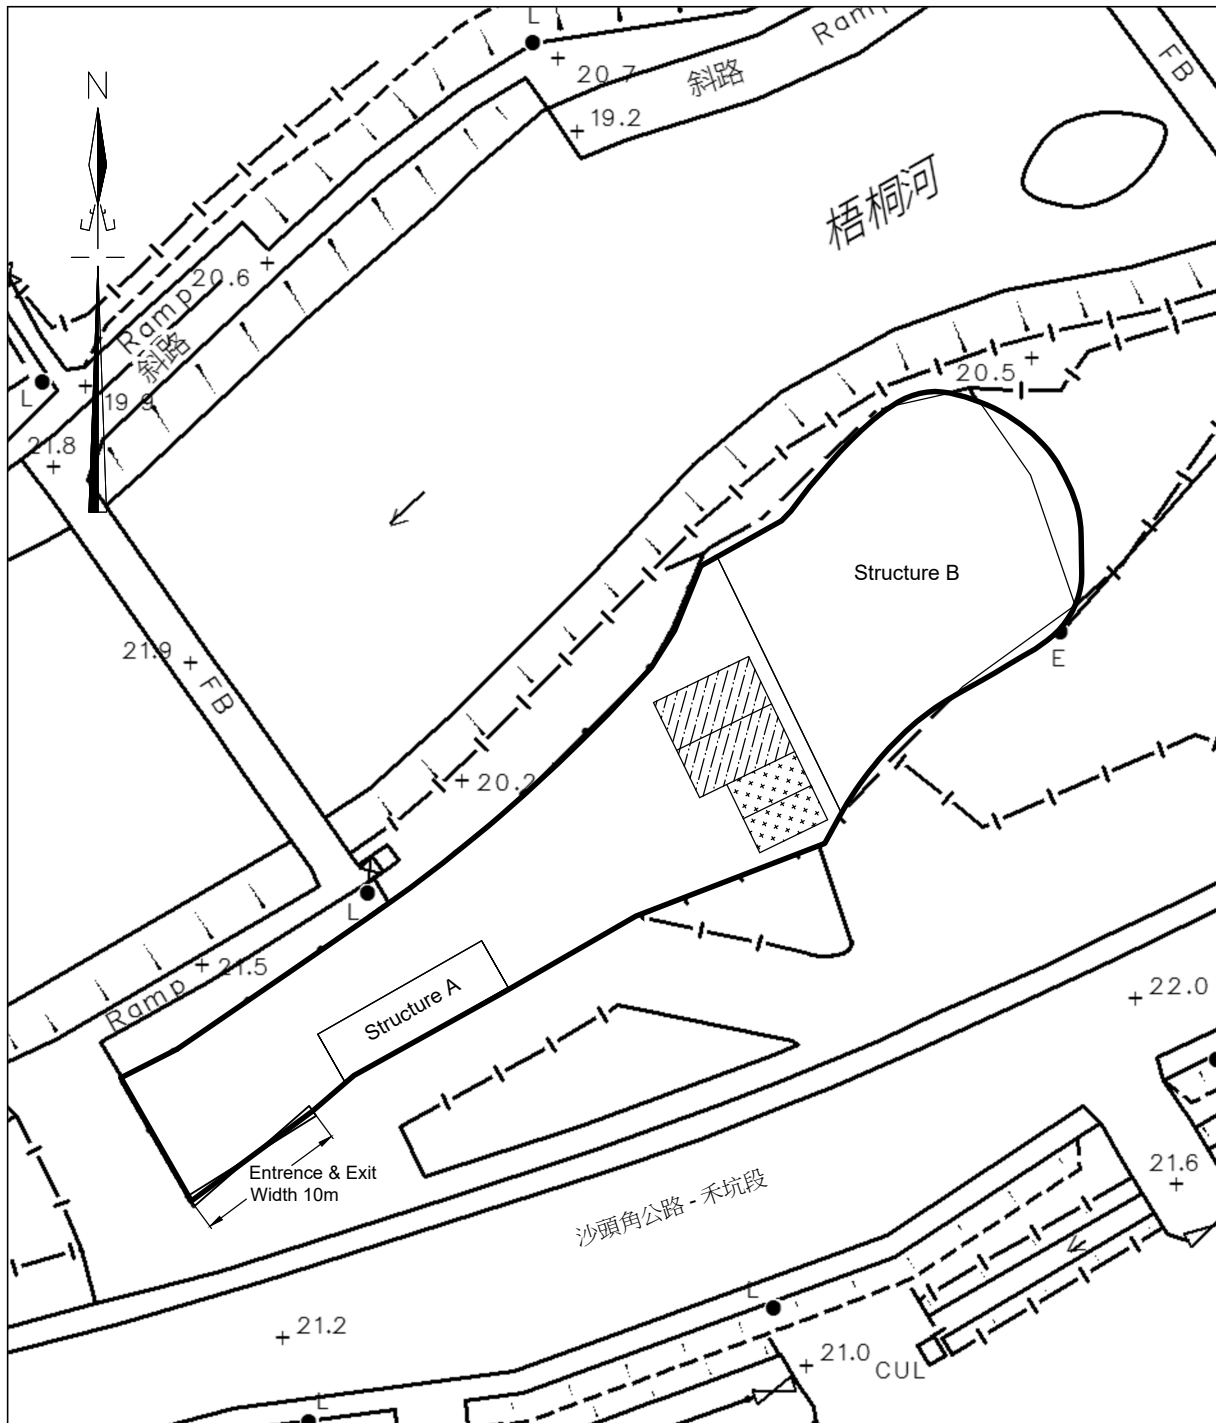

Legends :

- 2 Parking space for Light Goods Vehicle (7m x 3.5m) for each
- 2 Parking space for Private Car (5m x 2.5m) for each

卓 弘 測 量 服 務 公 司
CHUO WANG SURVEY SERVICES COMPANY


Scale :
 1 : 500

Survey Sheet No. :
 3-NW-25D



Date :
 10-09-2024

Figure No. :
 LAP/01

ROUTING PLAN

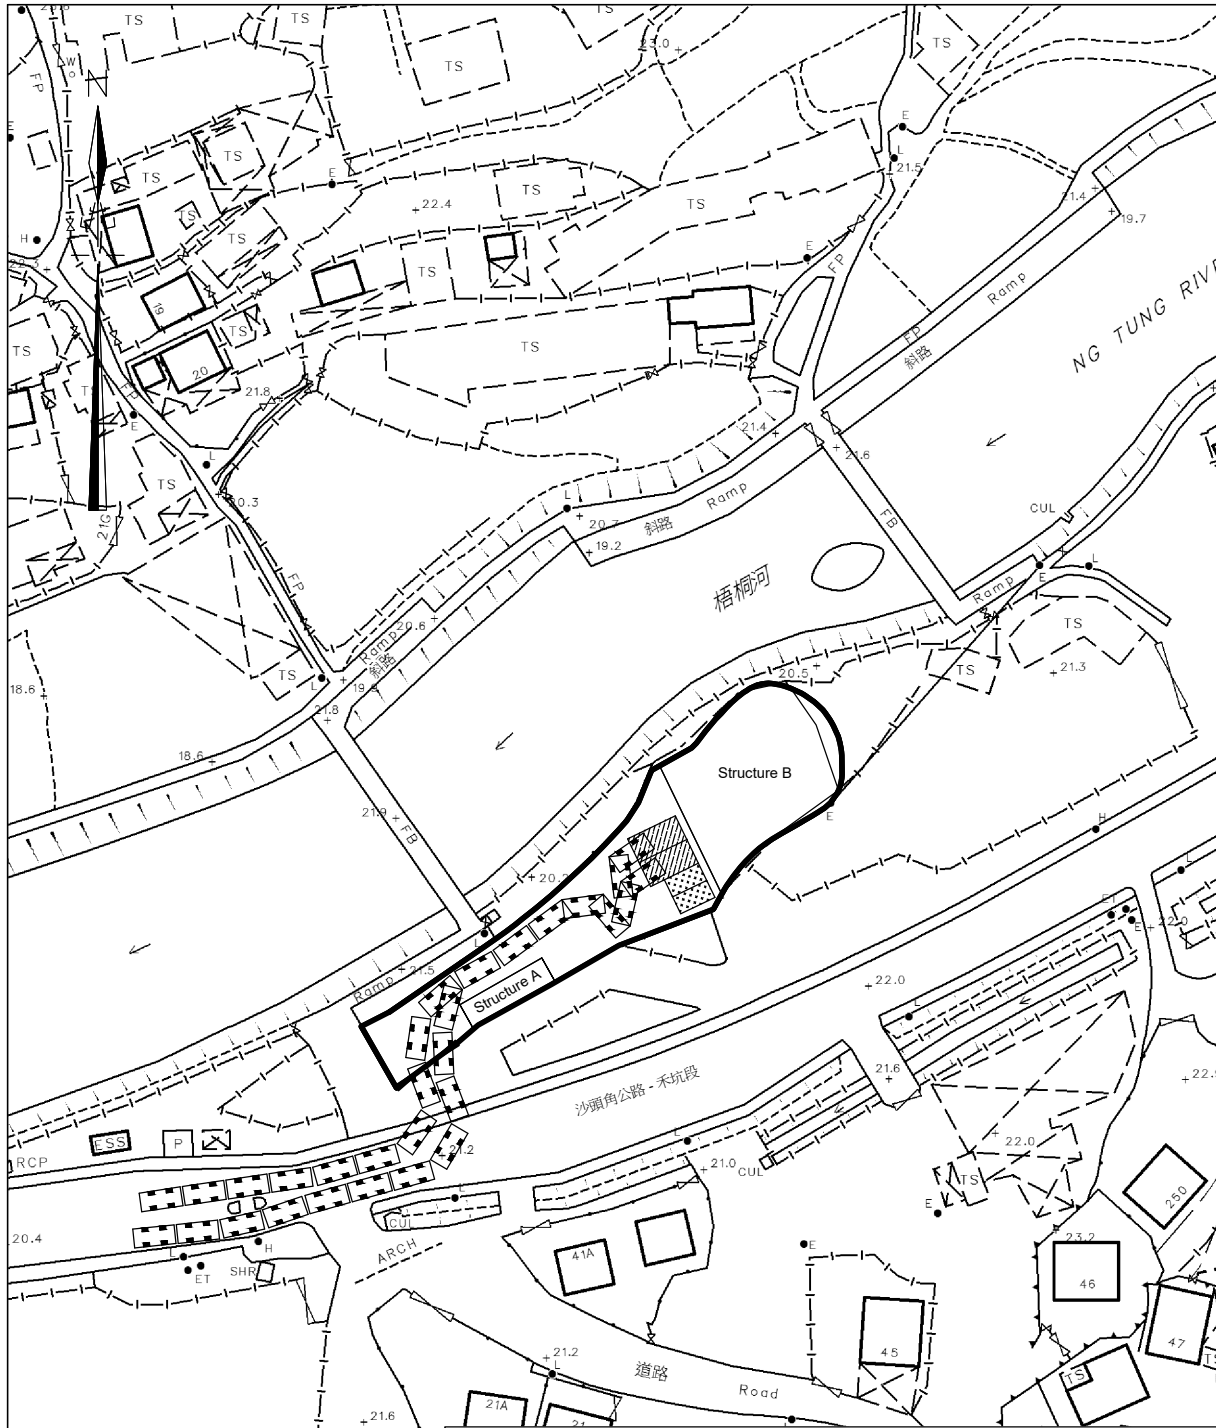

Legends :

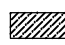
-  2 Parking space for Light Goods Vehicle (7m x 3.5m) for each
-  2 Parking space for Private Car (5m x 2.5m) for each

卓 弘 測 量 服 務 公 司
CHUO WANG SURVEY SERVICES COMPANY



Scale :
 1 : 1000
 Date :
 10-09-2024

Survey Sheet No. :
 3-NW-25D
 Figure No. :
 RP/01

ROUTING PLAN

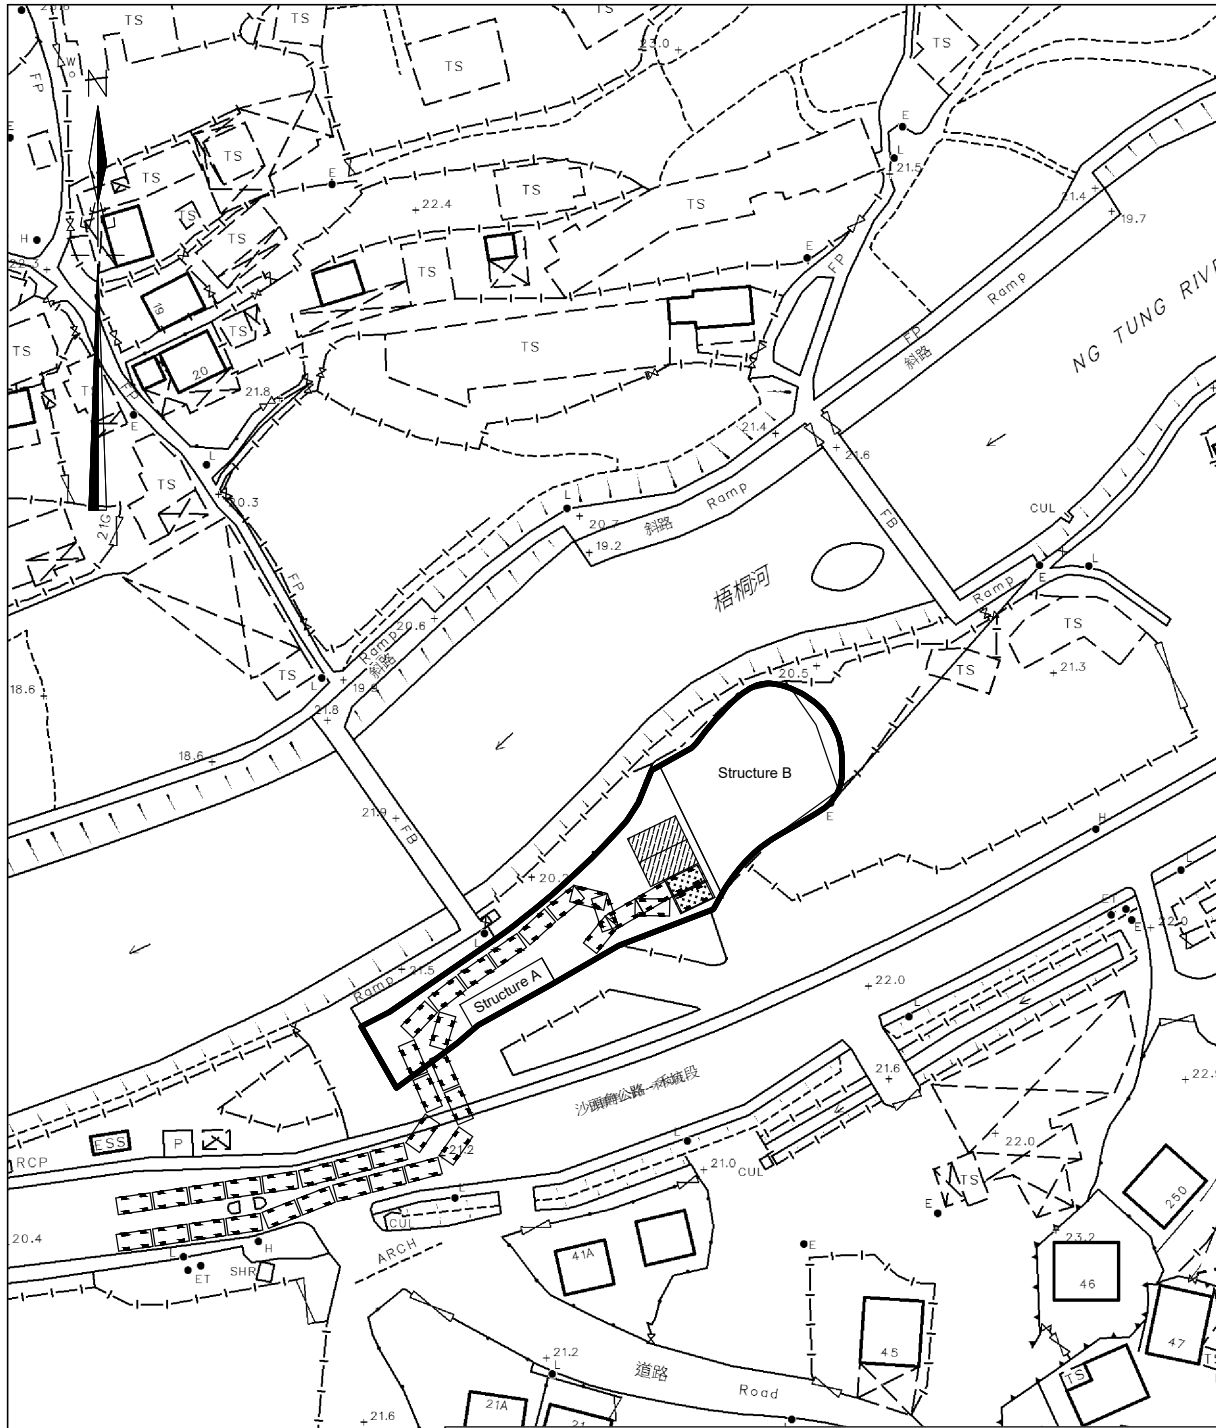

Legends :

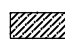-  2 Parking space for Light Goods Vehicle (7m x 3.5m) for each
-  2 Parking space for Private Car (5m x 2.5m) for each

卓 弘 測 量 服 務 公 司
CHUO WANG SURVEY SERVICES COMPANY

Scale :
 1 : 1000
 Date :
 10-09-2024

Survey Sheet No. :
 3-NW-25D
 Figure No. :
 RP/02