


LOCATION PLAN

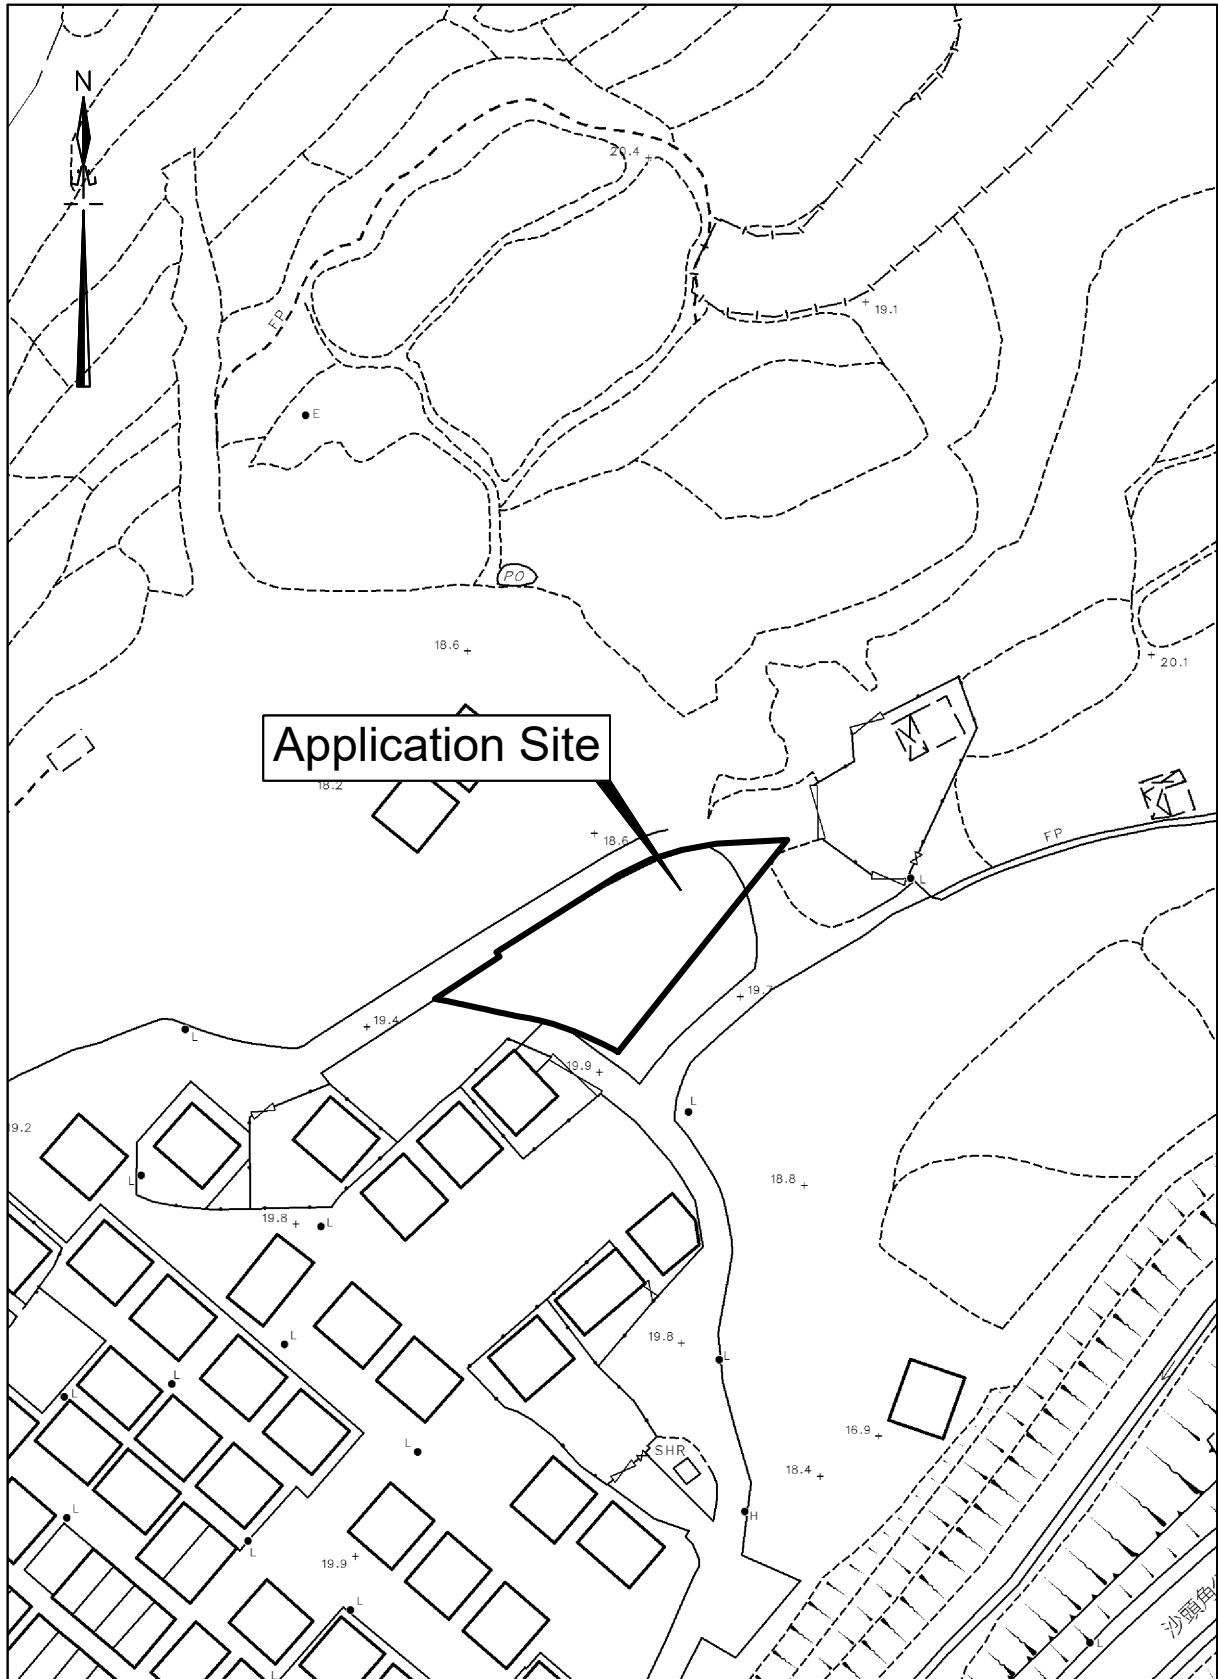


Scale : 1 : 1000


Survey Sheet No. : 3-NW-25C

Date : November 2024

LAYOUT PLAN

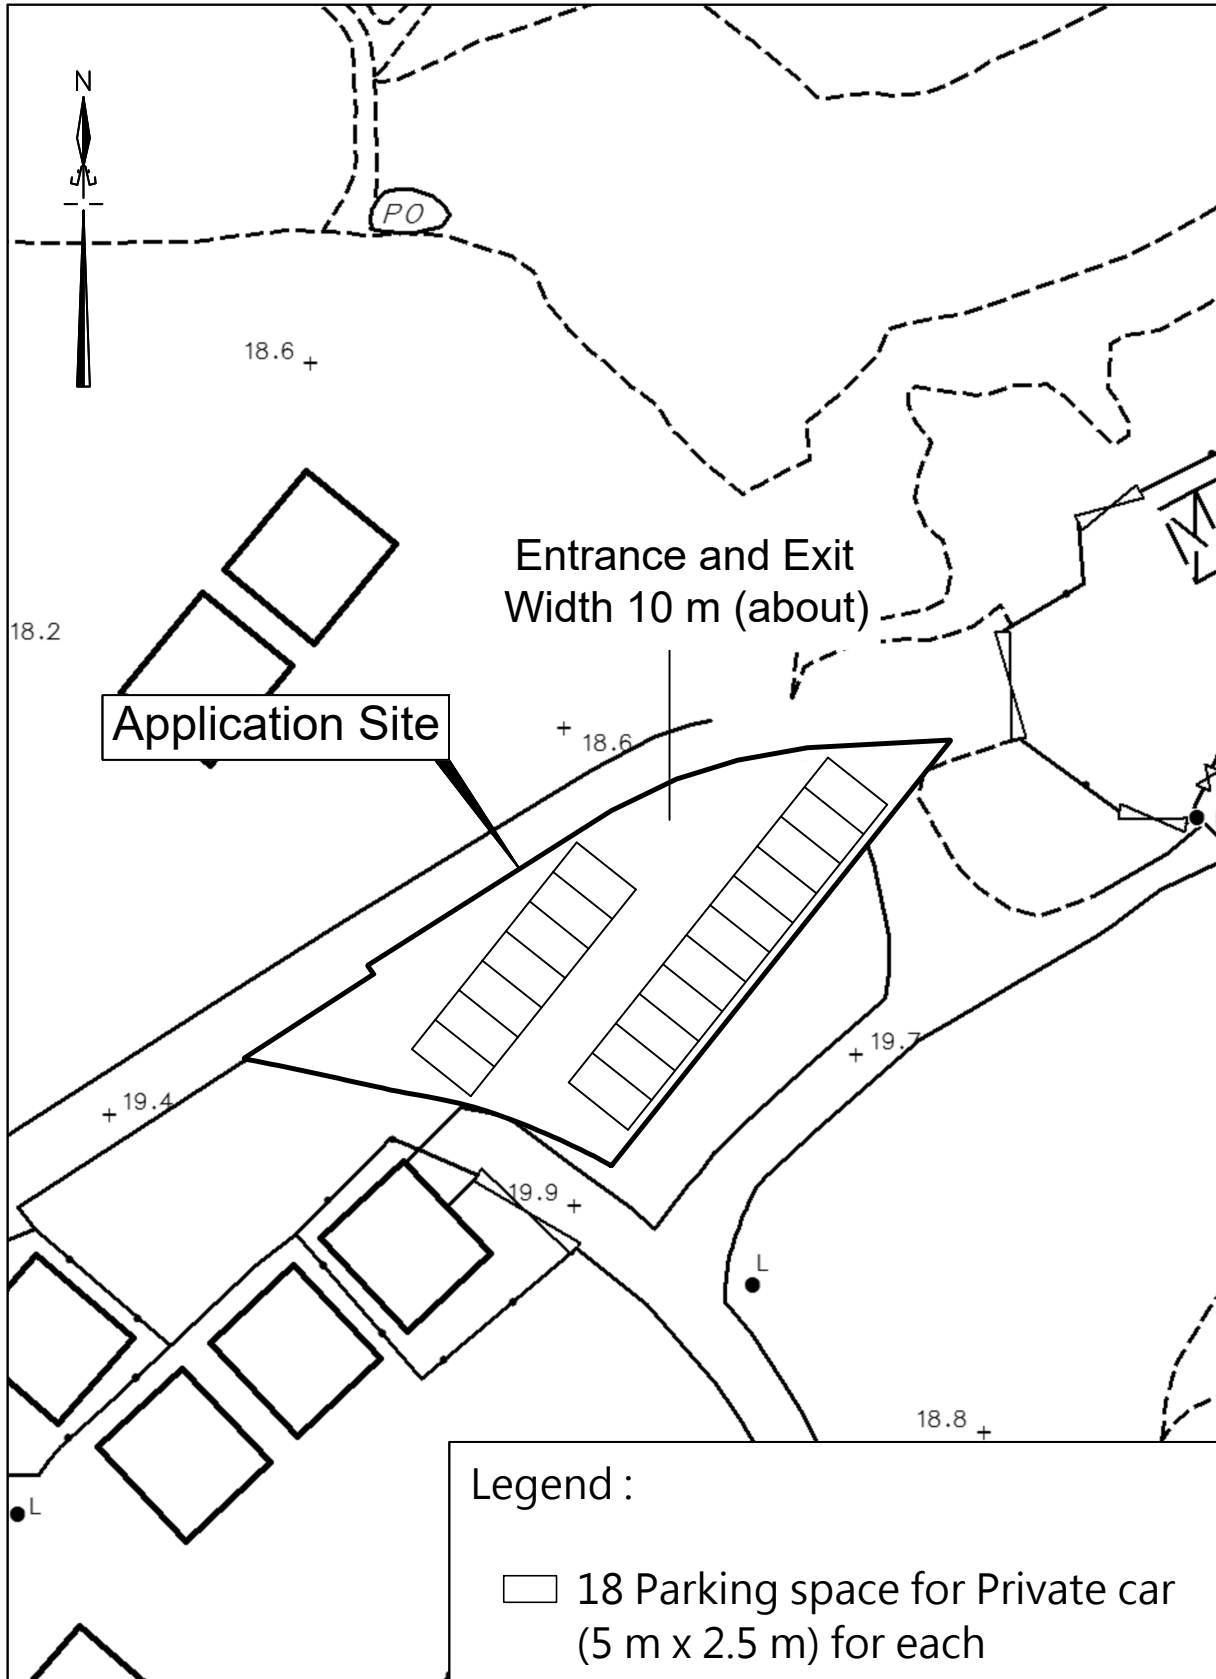

ACCESS PLAN

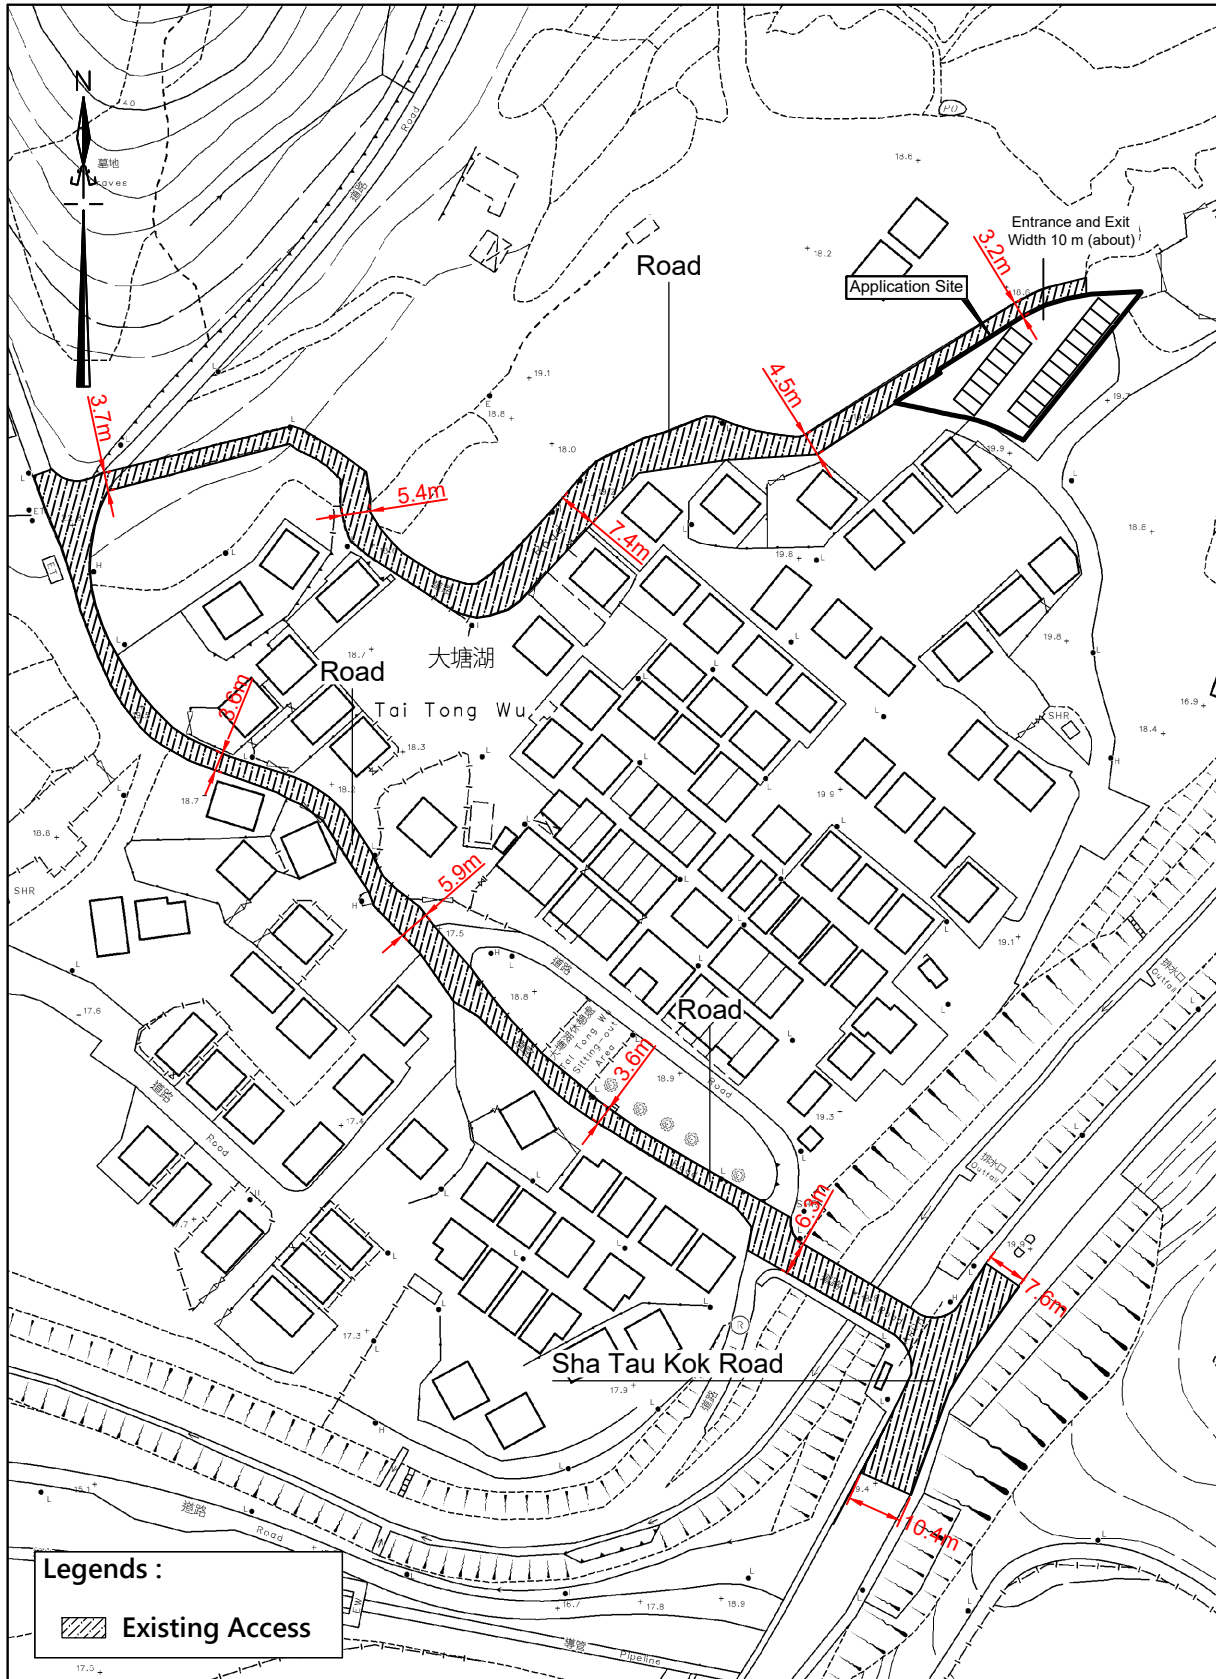

Legends :

 Existing Access

Scale : 1 : 1000

Survey Sheet No. : 3-NW-25C

Date : November 2024