

Timothy Wai Pui WU/PLAND

---

寄件者: pang hingyeun <[REDACTED]>  
寄件日期: 2025年02月07日星期五 15:15  
收件者: Timothy Wai Pui WU/PLAND  
主旨: 回覆: Comment on MUP/210  
附件: D.D. 46 Lot 57.pdf  
類別: Internet Email

Dear Mr Wu,

Please find the enclosed plans for reply TD's comments.  
Thank You !

Regards,  
H.Y.Pang

從 [Outlook](#) 傳送

---

寄件者: Timothy Wai Pui WU/PLAND <twpwu@pland.gov.hk>  
寄件日期: 2025 年 1 月 20 日 12:28  
收件者: pang hingyeun <[REDACTED]>  
主旨: Re: Comment on MUP/210

Dear Mr. Pang,

Please find the following comments from TD:


1. The applicant shall include a demonstration on the satisfactory manoeuvring of vehicles within the subject site and into/out for each of the parking lots, preferably using the swept path analysis
2. The applicant shall provide the setting out (dimension) details on the layout plan. The aisle width appears insufficient for manoeuvring of vehicles.

Thank you very much.

Regards,  
Timothy WU  
ATP/N6, PlanD  
Tel: 2158-6031

---


# LAYOUT PLAN

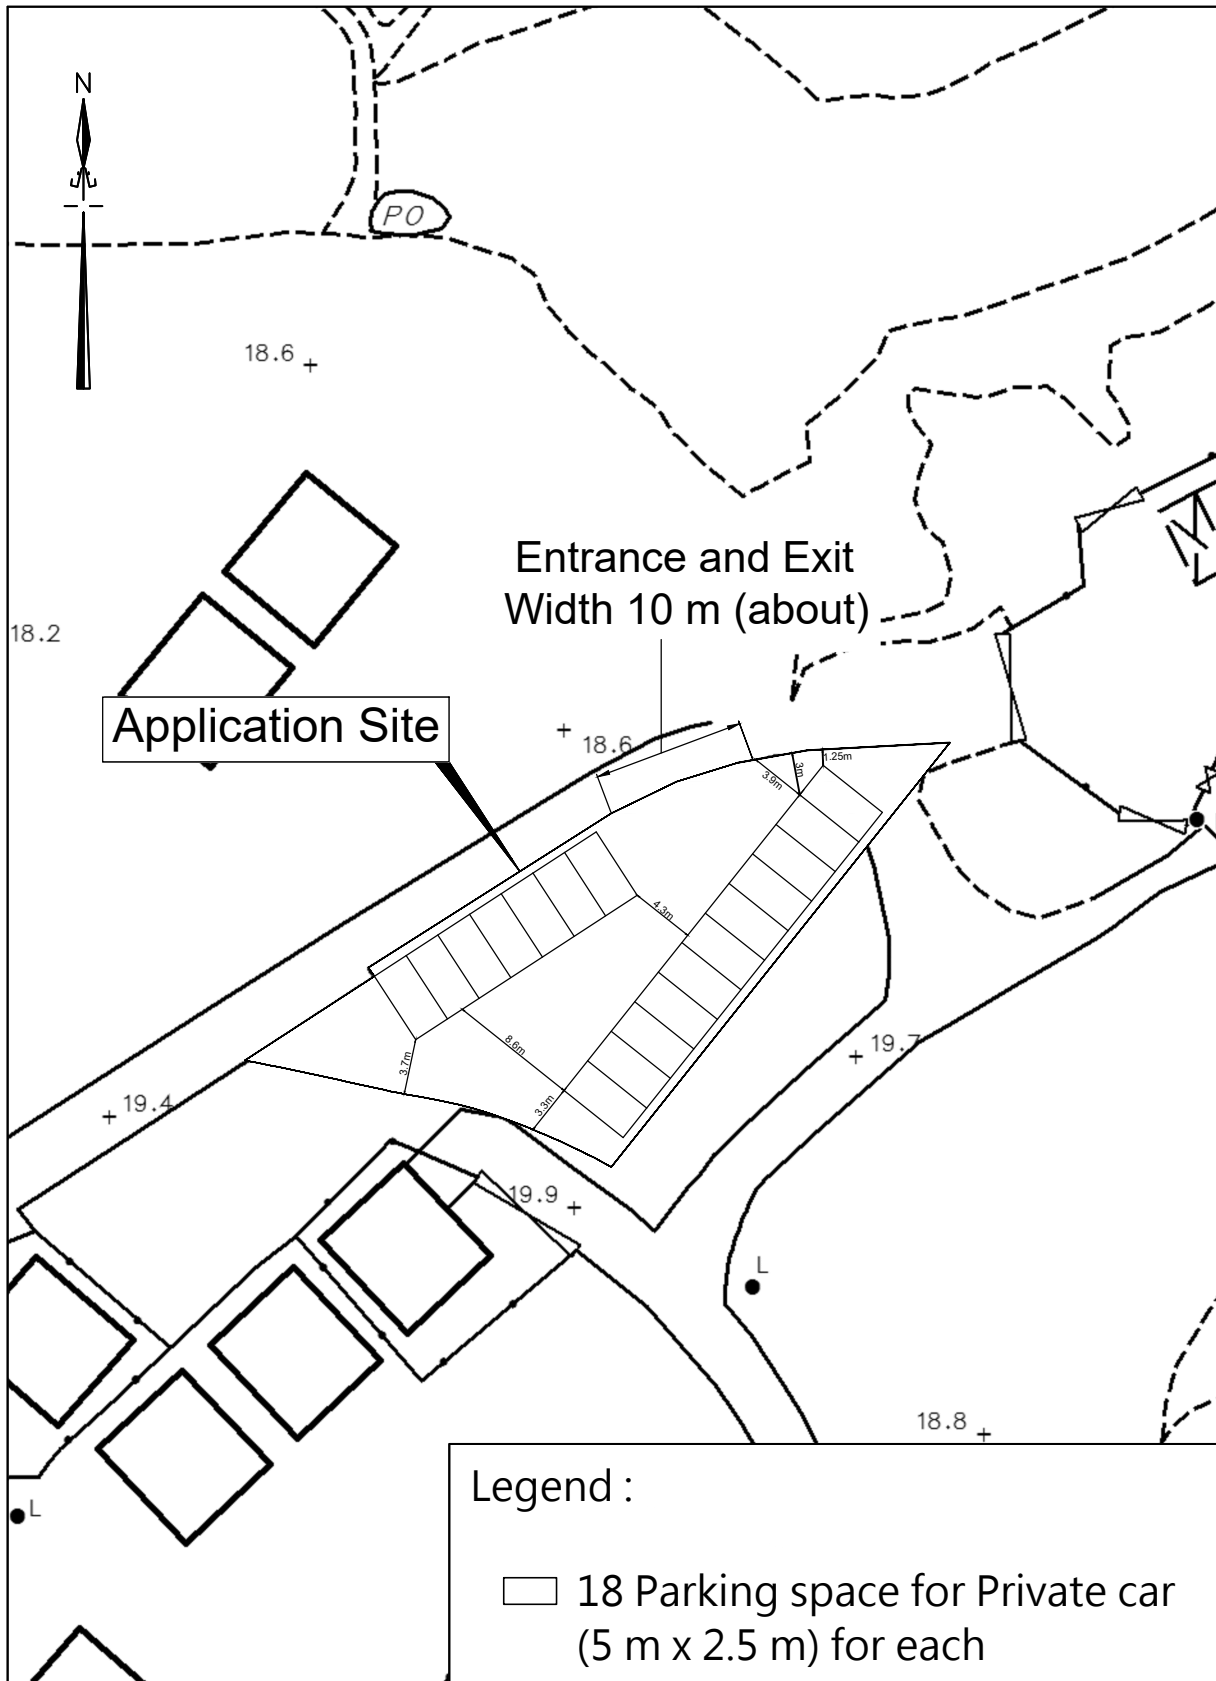

卓 弘 測 量 服 務 公 司  
CHUO WANG SURVEY SERVICES COMPANY

Scale : 1 : 500  
Survey Sheet No. : 3-NW-25C  
Date : November 2024

# ROUTING PLAN

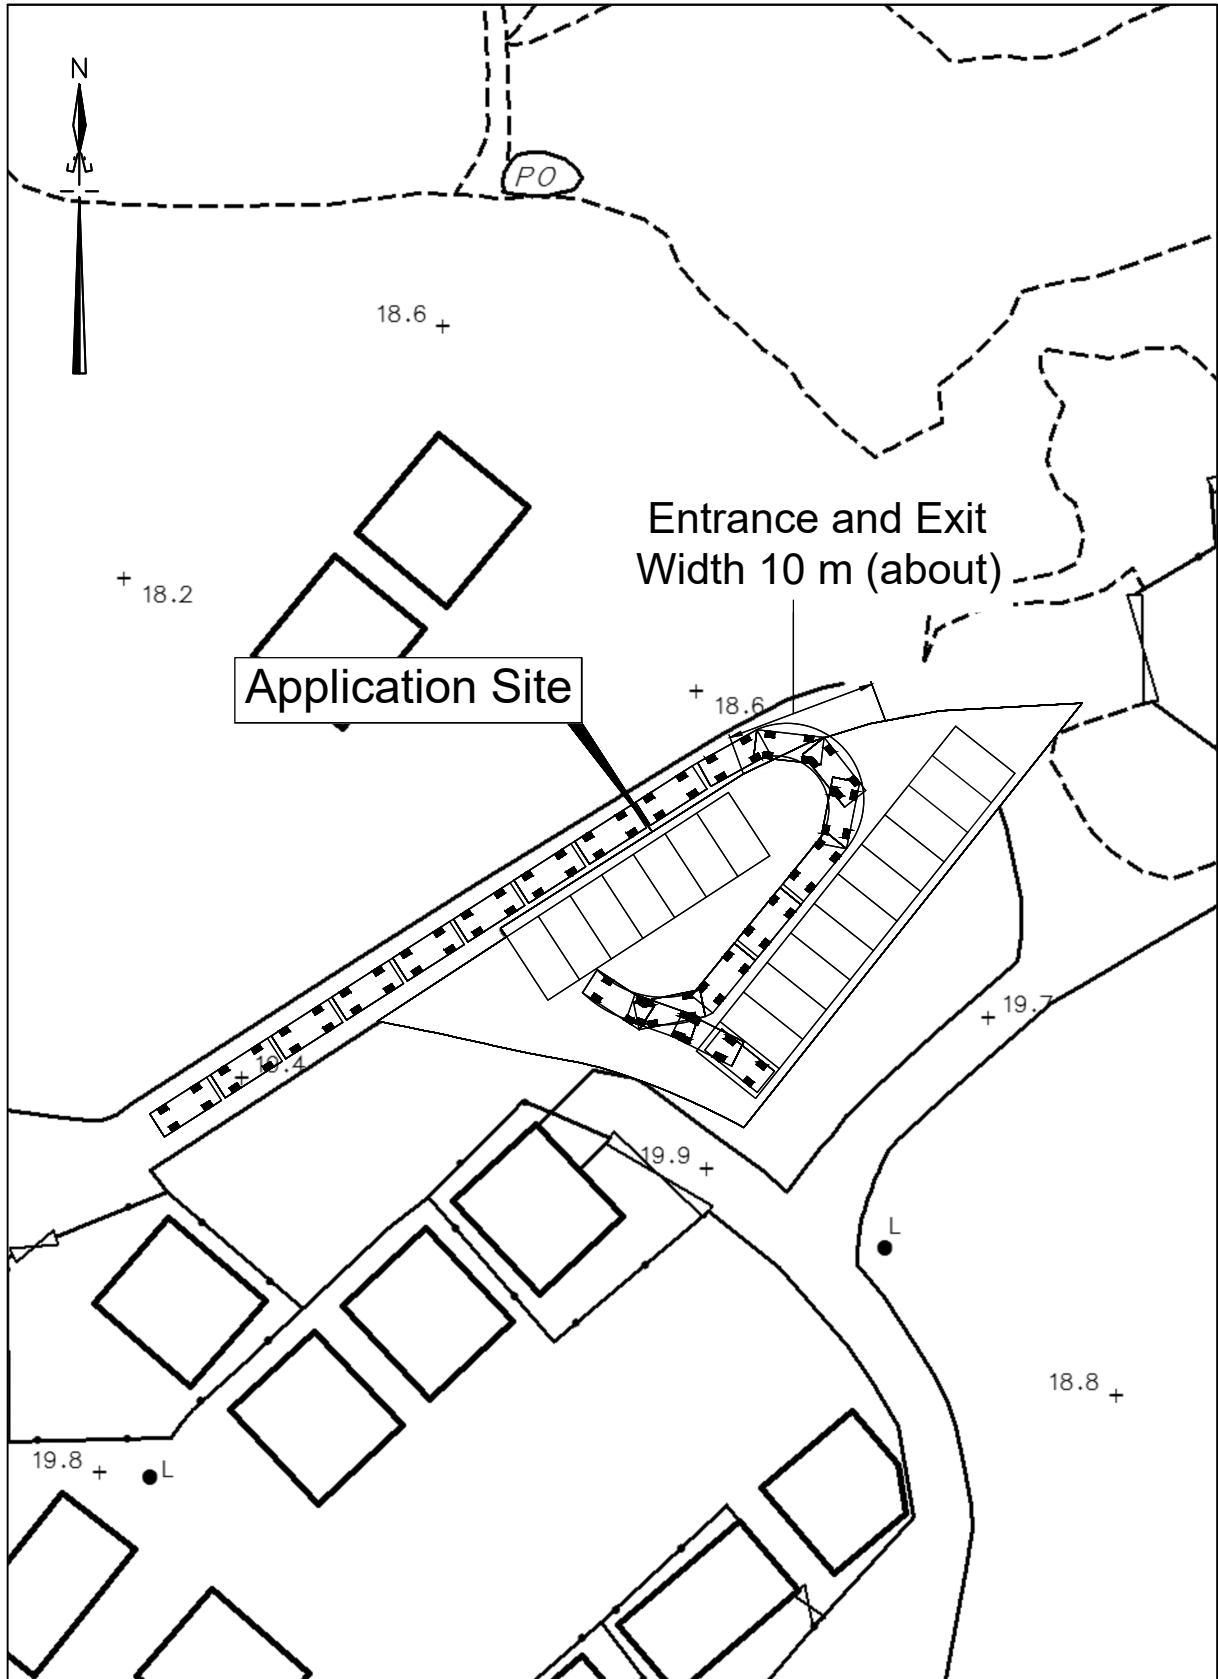

卓 弘 測 量 服 務 公 司  
CHUO WANG SURVEY SERVICES COMPANY


Plan No. : RP/01

Scale : 1 : 500

Survey Sheet No. : 3-NW-25C

Date : January 2025

# ROUTING PLAN

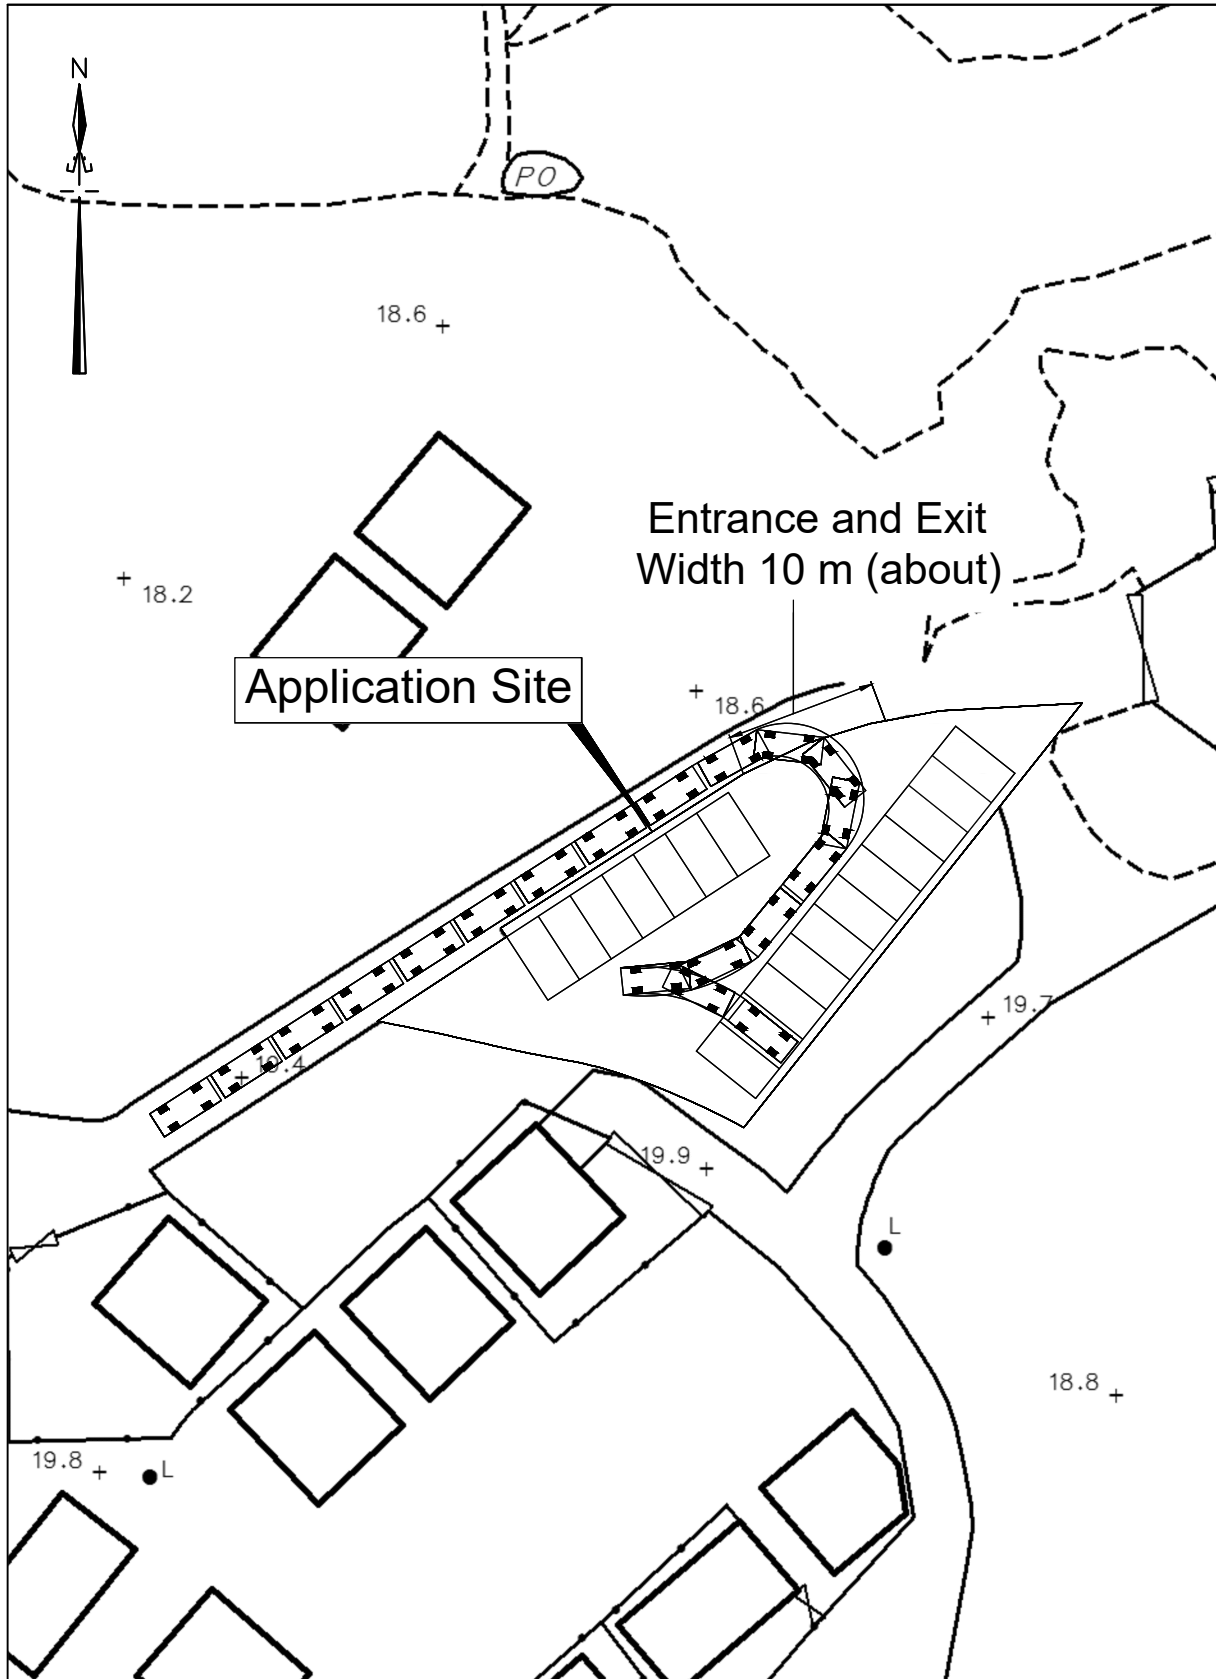

卓 弘 測 量 服 務 公 司  
CHUO WANG SURVEY SERVICES COMPANY

Plan No. : RP/02


Scale : 1 : 500

Survey Sheet No. : 3-NW-25C

Date : January 2025



# ROUTING PLAN

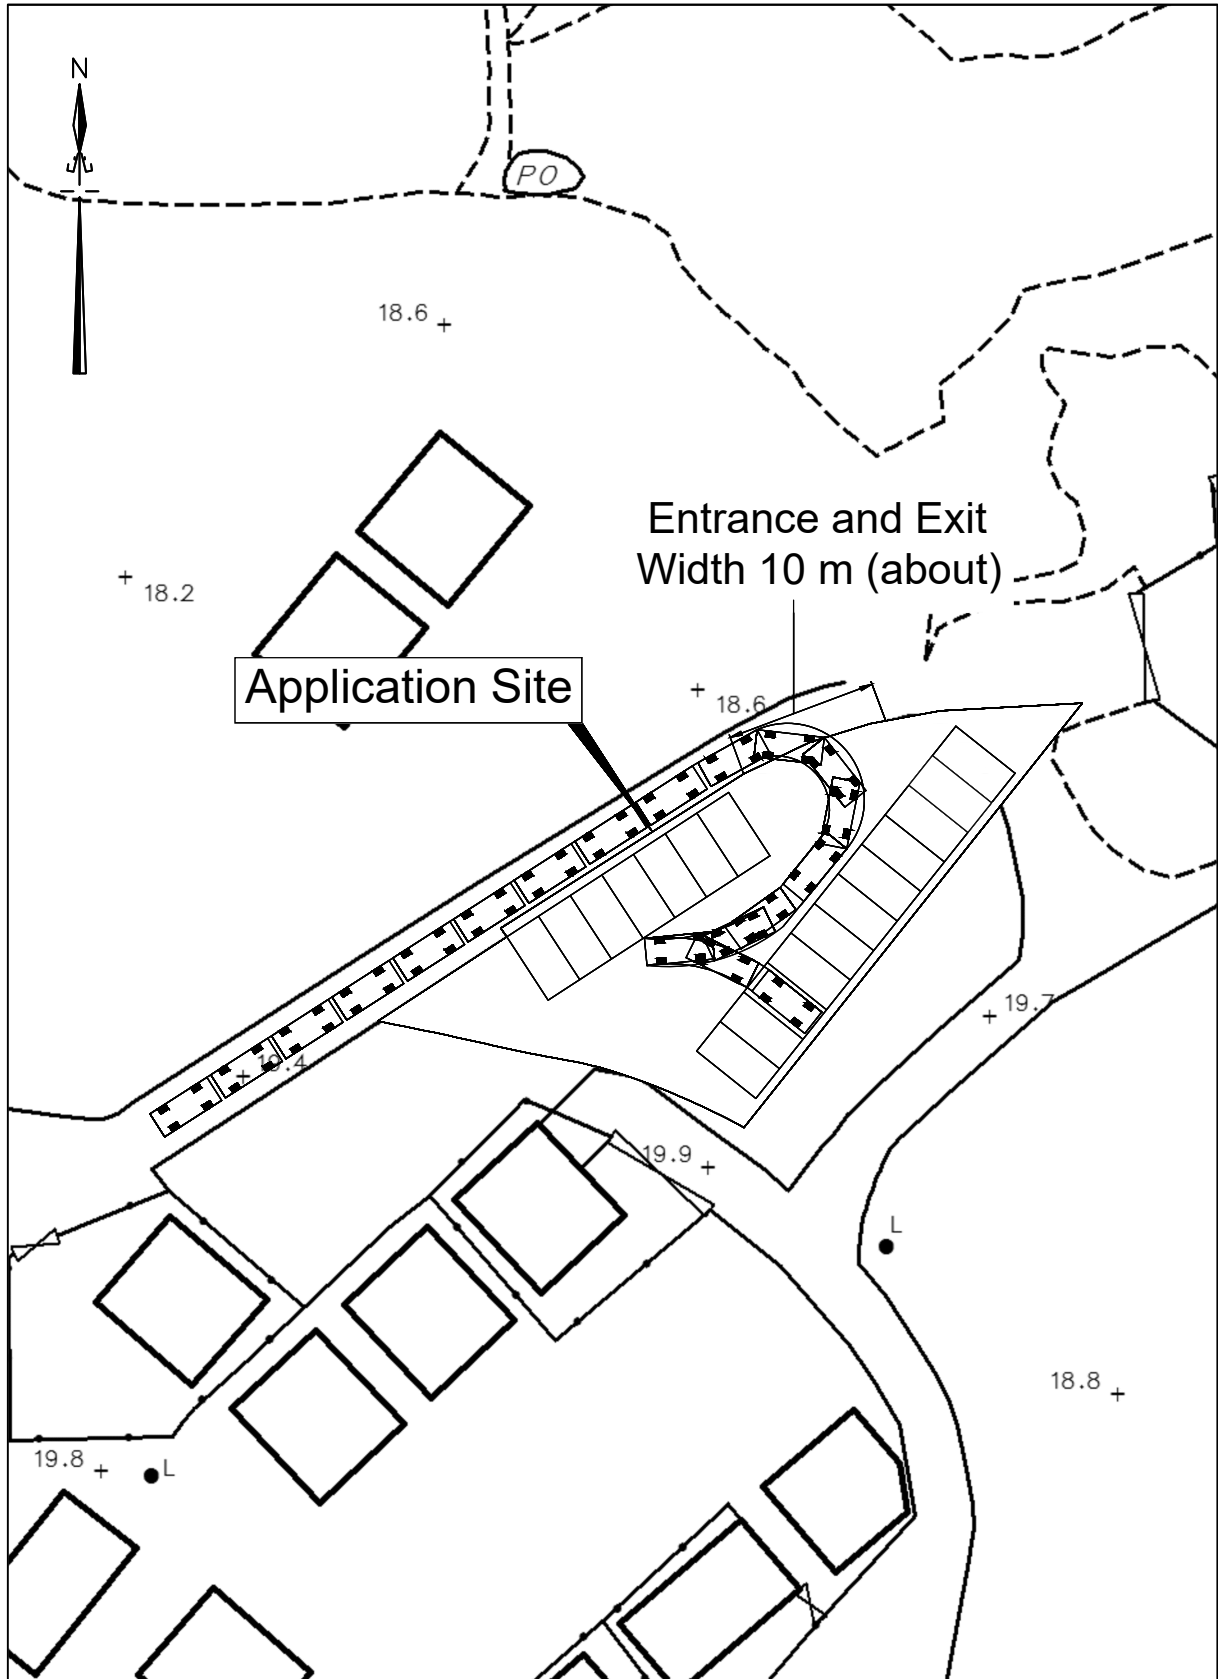

卓 弘 測 量 服 務 公 司  
CHUO WANG SURVEY SERVICES COMPANY


Plan No. : RP/03

Scale : 1 : 500


Survey Sheet No. : 3-NW-25C

Date : January 2025

# ROUTING PLAN

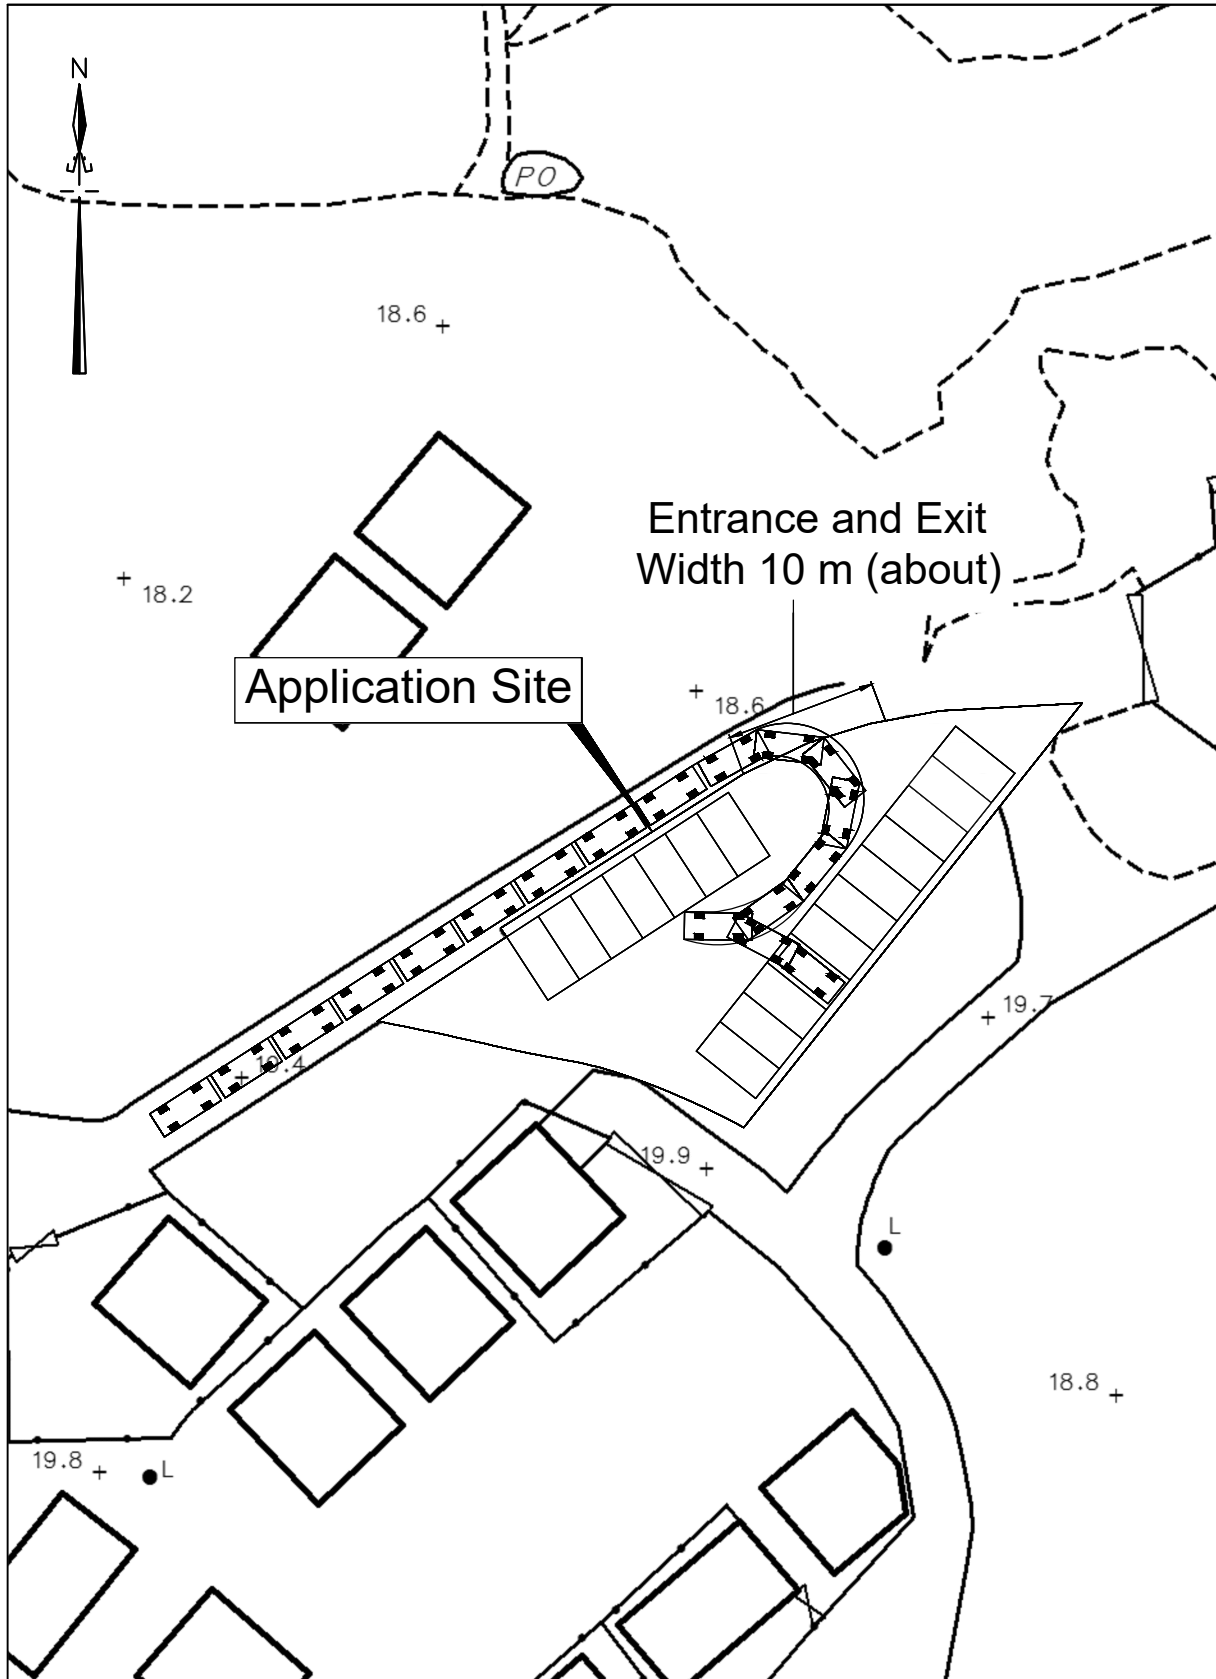


卓 弘 測 量 服 務 公 司  
CHUO WANG SURVEY SERVICES COMPANY

 

Plan No. : RP/04  
Scale : 1 : 500  
Survey Sheet No. : 3-NW-25C  
Date : January 2025

# ROUTING PLAN

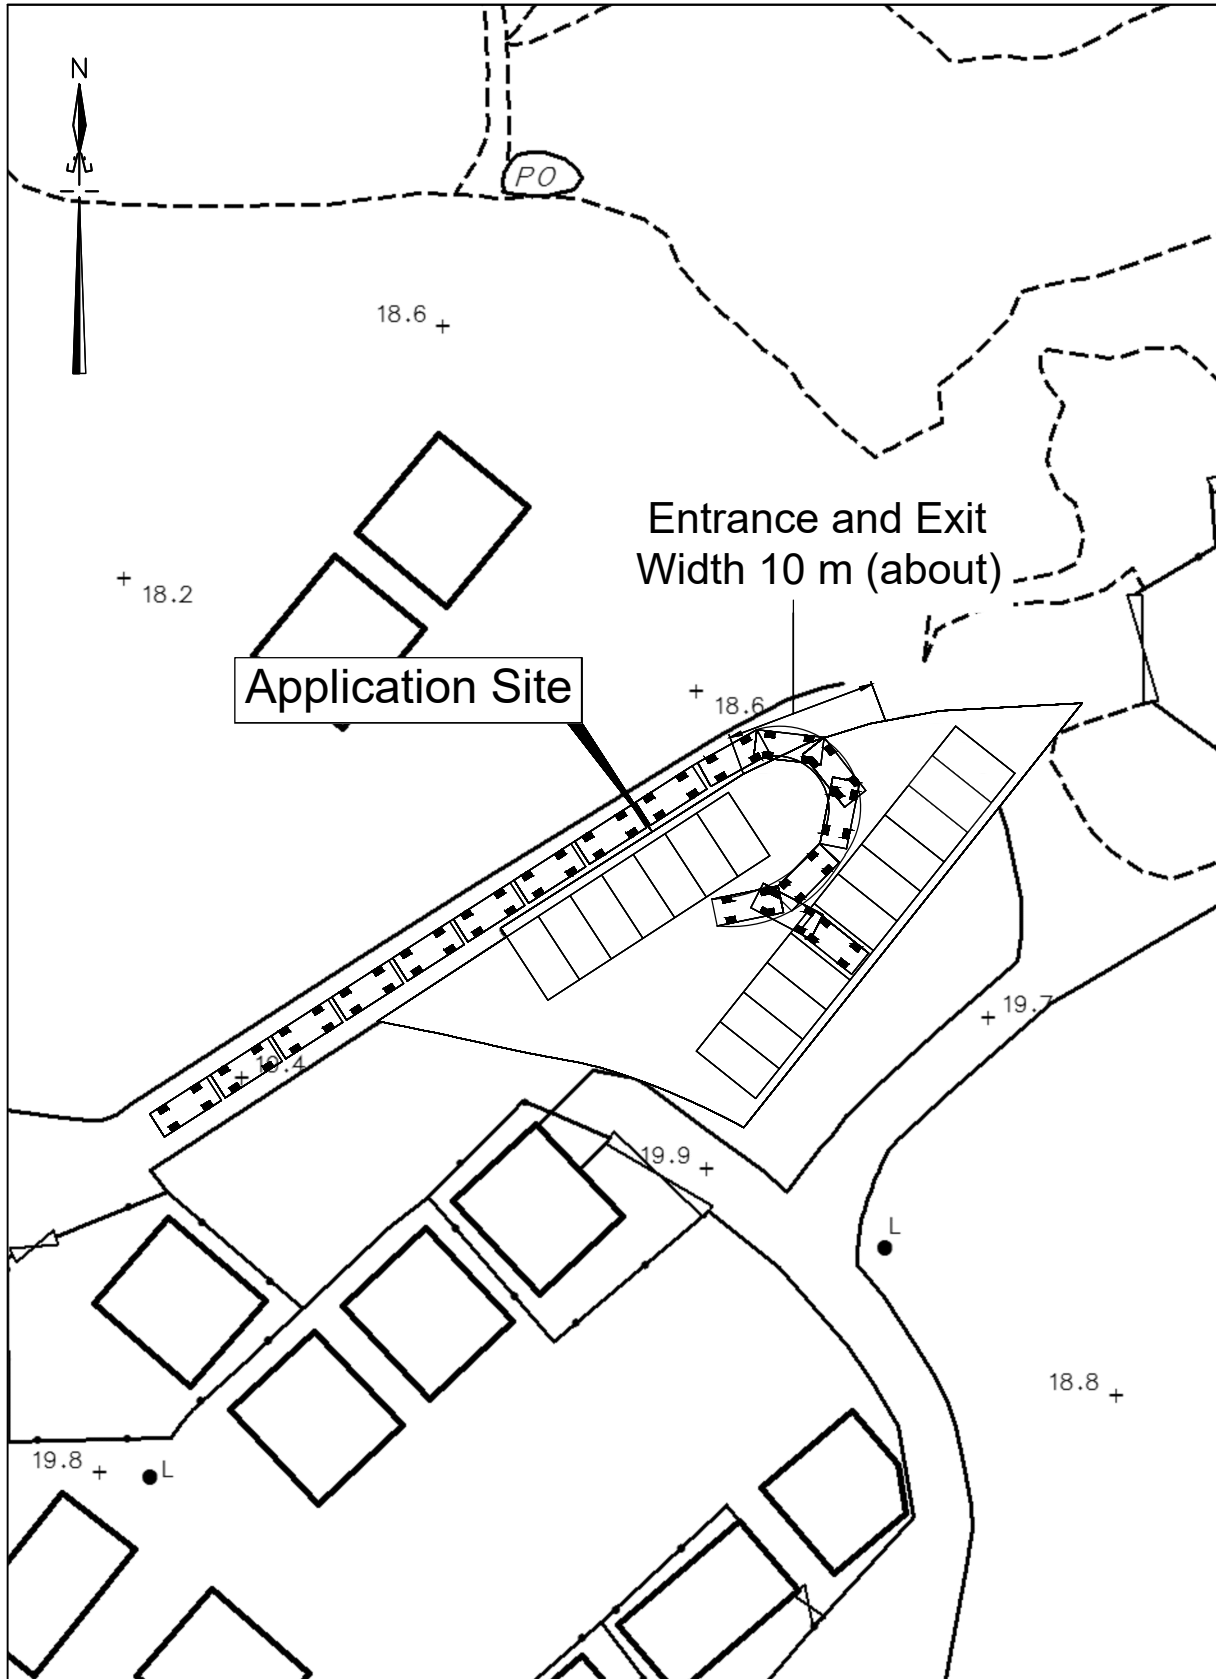

卓 弘 測 量 服 務 公 司  
CHUO WANG SURVEY SERVICES COMPANY


Plan No. : RP/05

Scale : 1 : 500

Survey Sheet No. : 3-NW-25C

Date : January 2025

# ROUTING PLAN

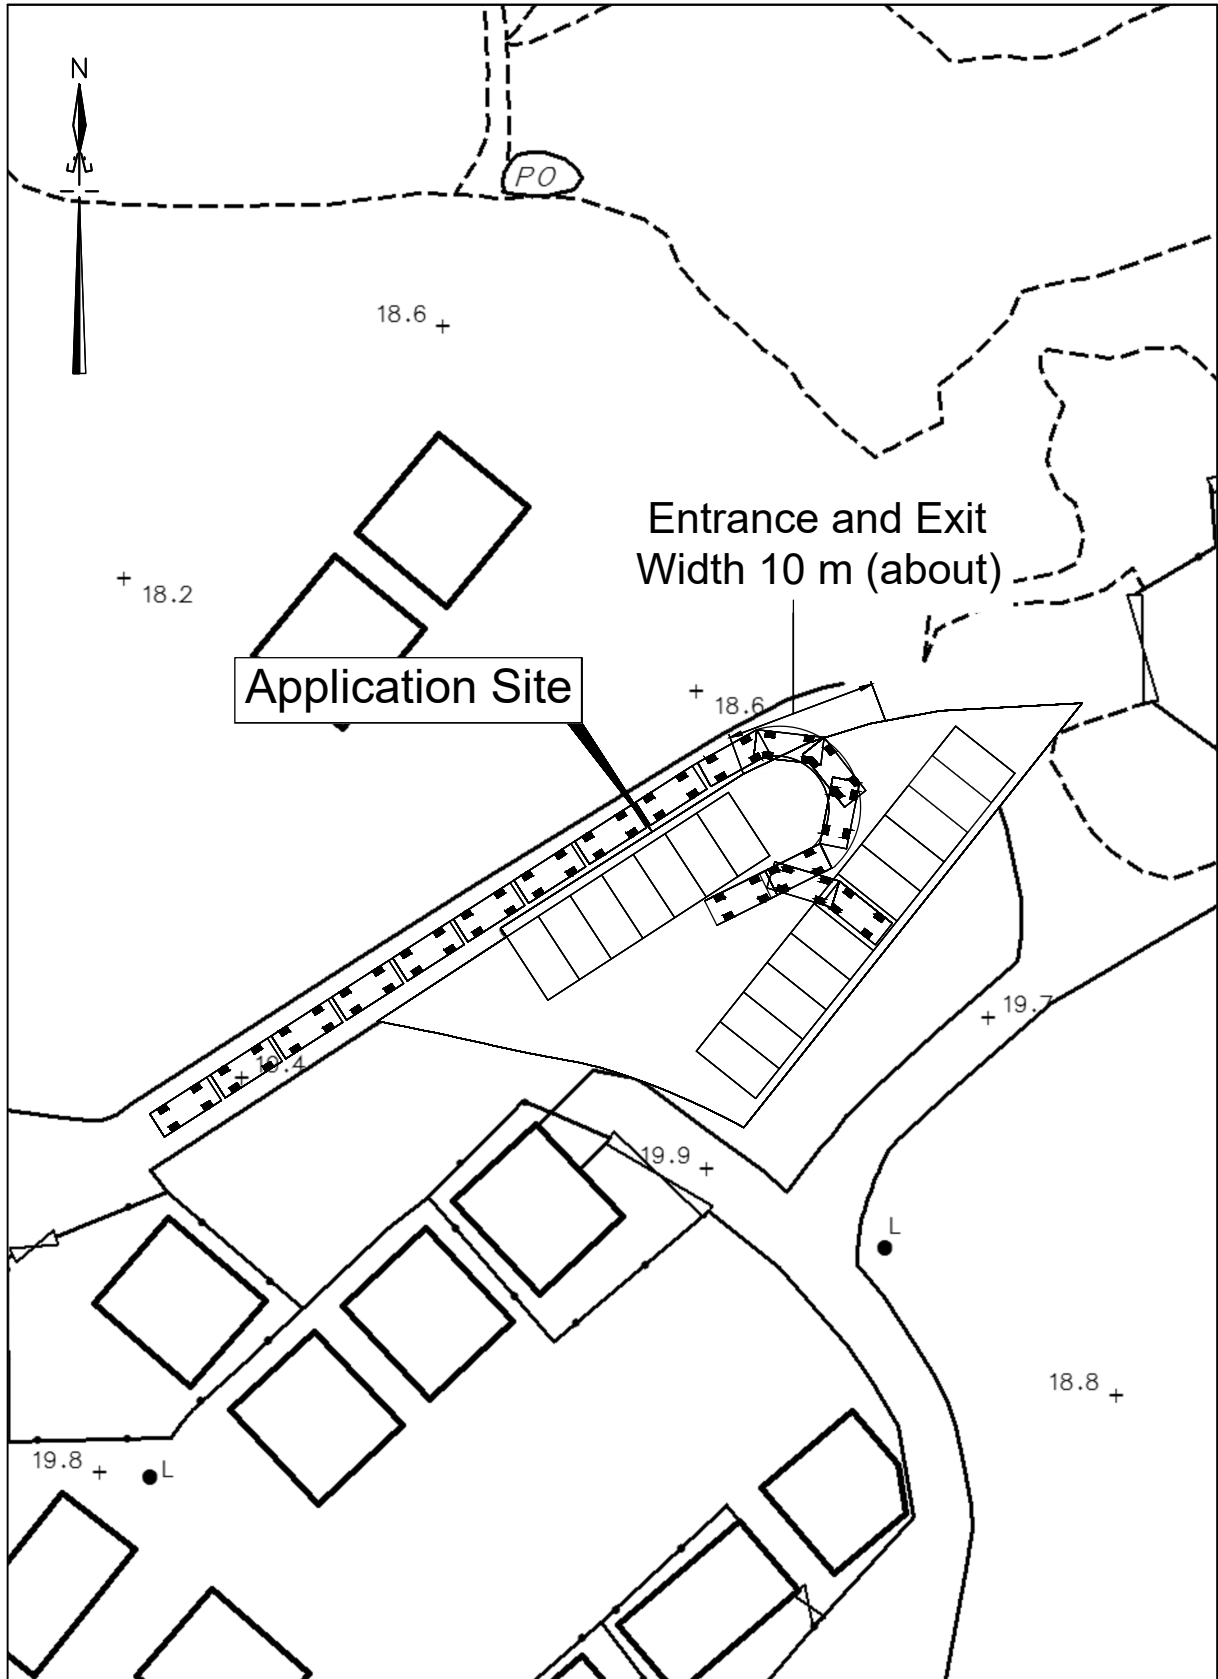

卓 弘 測 量 服 務 公 司  
CHUO WANG SURVEY SERVICES COMPANY


Plan No. : RP/06

Scale : 1 : 500

Survey Sheet No. : 3-NW-25C

Date : January 2025

# ROUTING PLAN

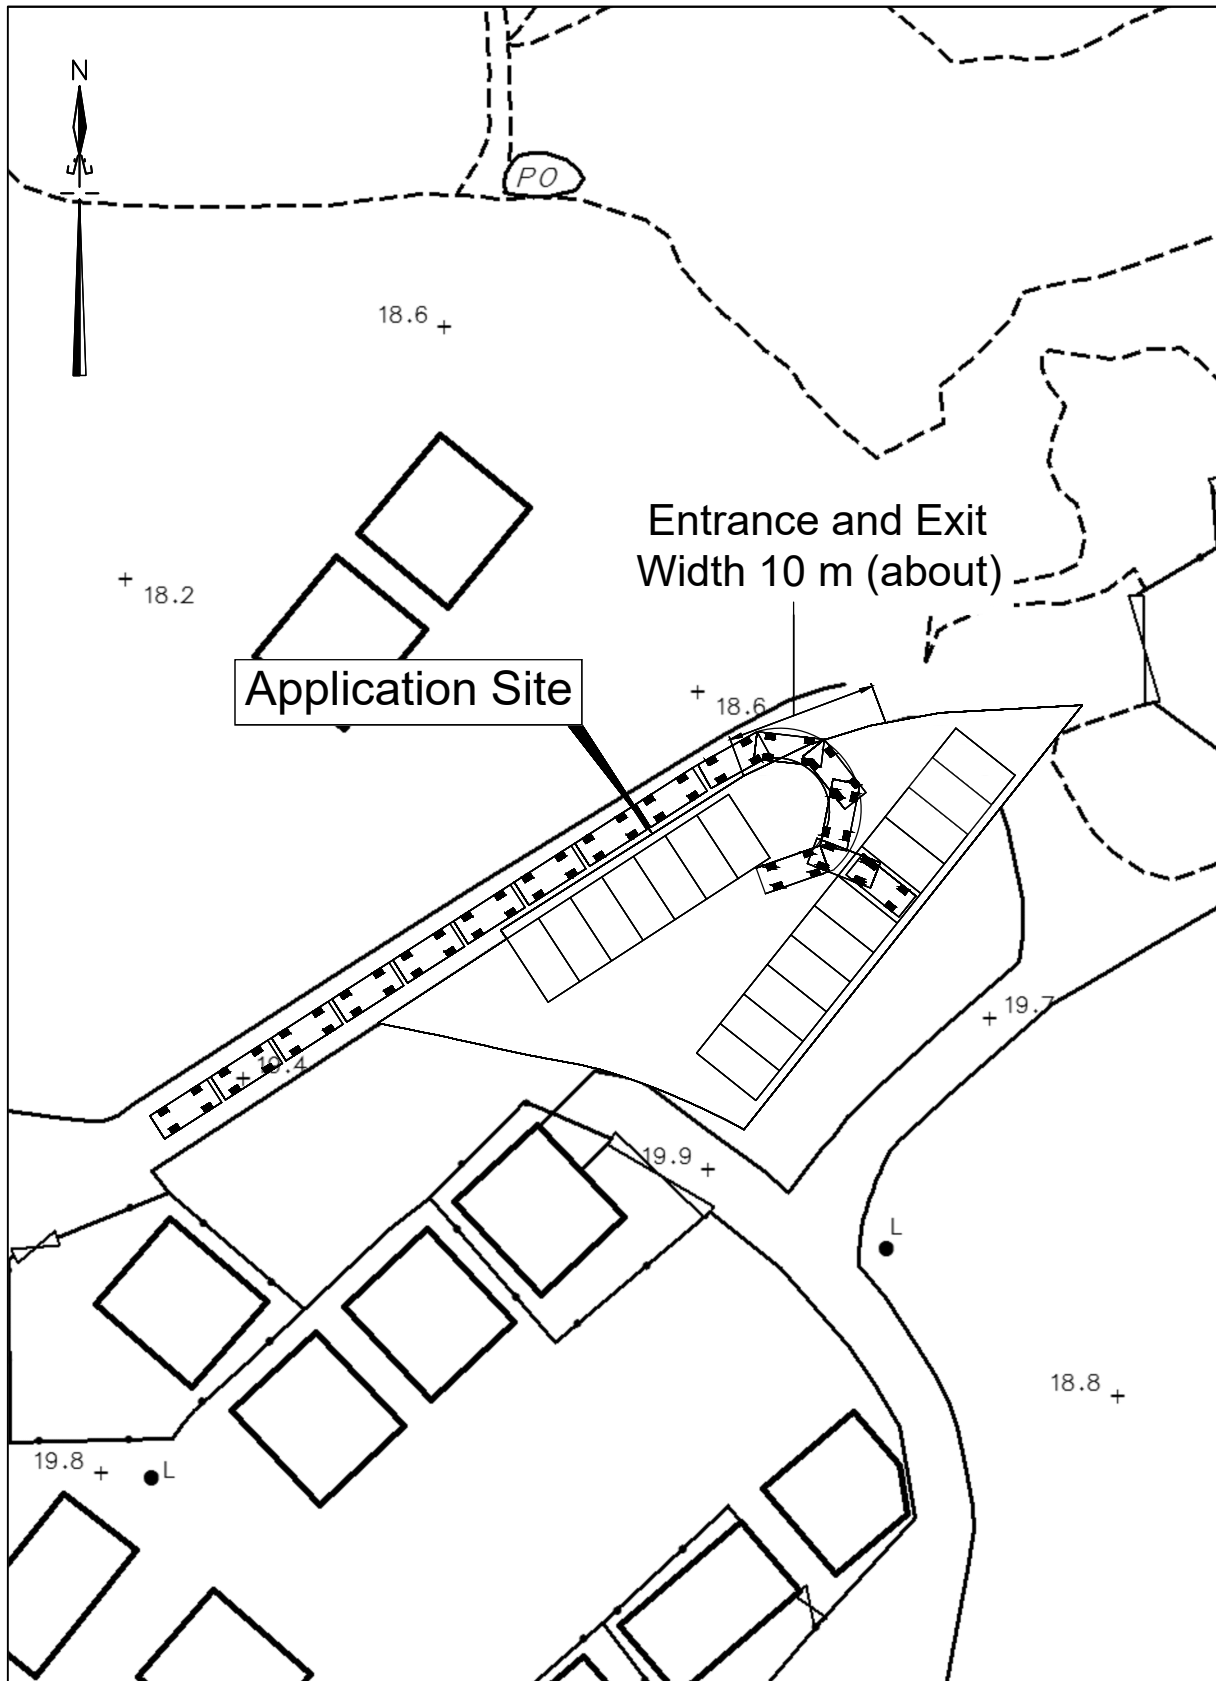

卓 弘 測 量 服 務 公 司  
CHUO WANG SURVEY SERVICES COMPANY


Plan No. : RP/07

Scale : 1 : 500

Survey Sheet No. : 3-NW-25C

Date : January 2025

# ROUTING PLAN

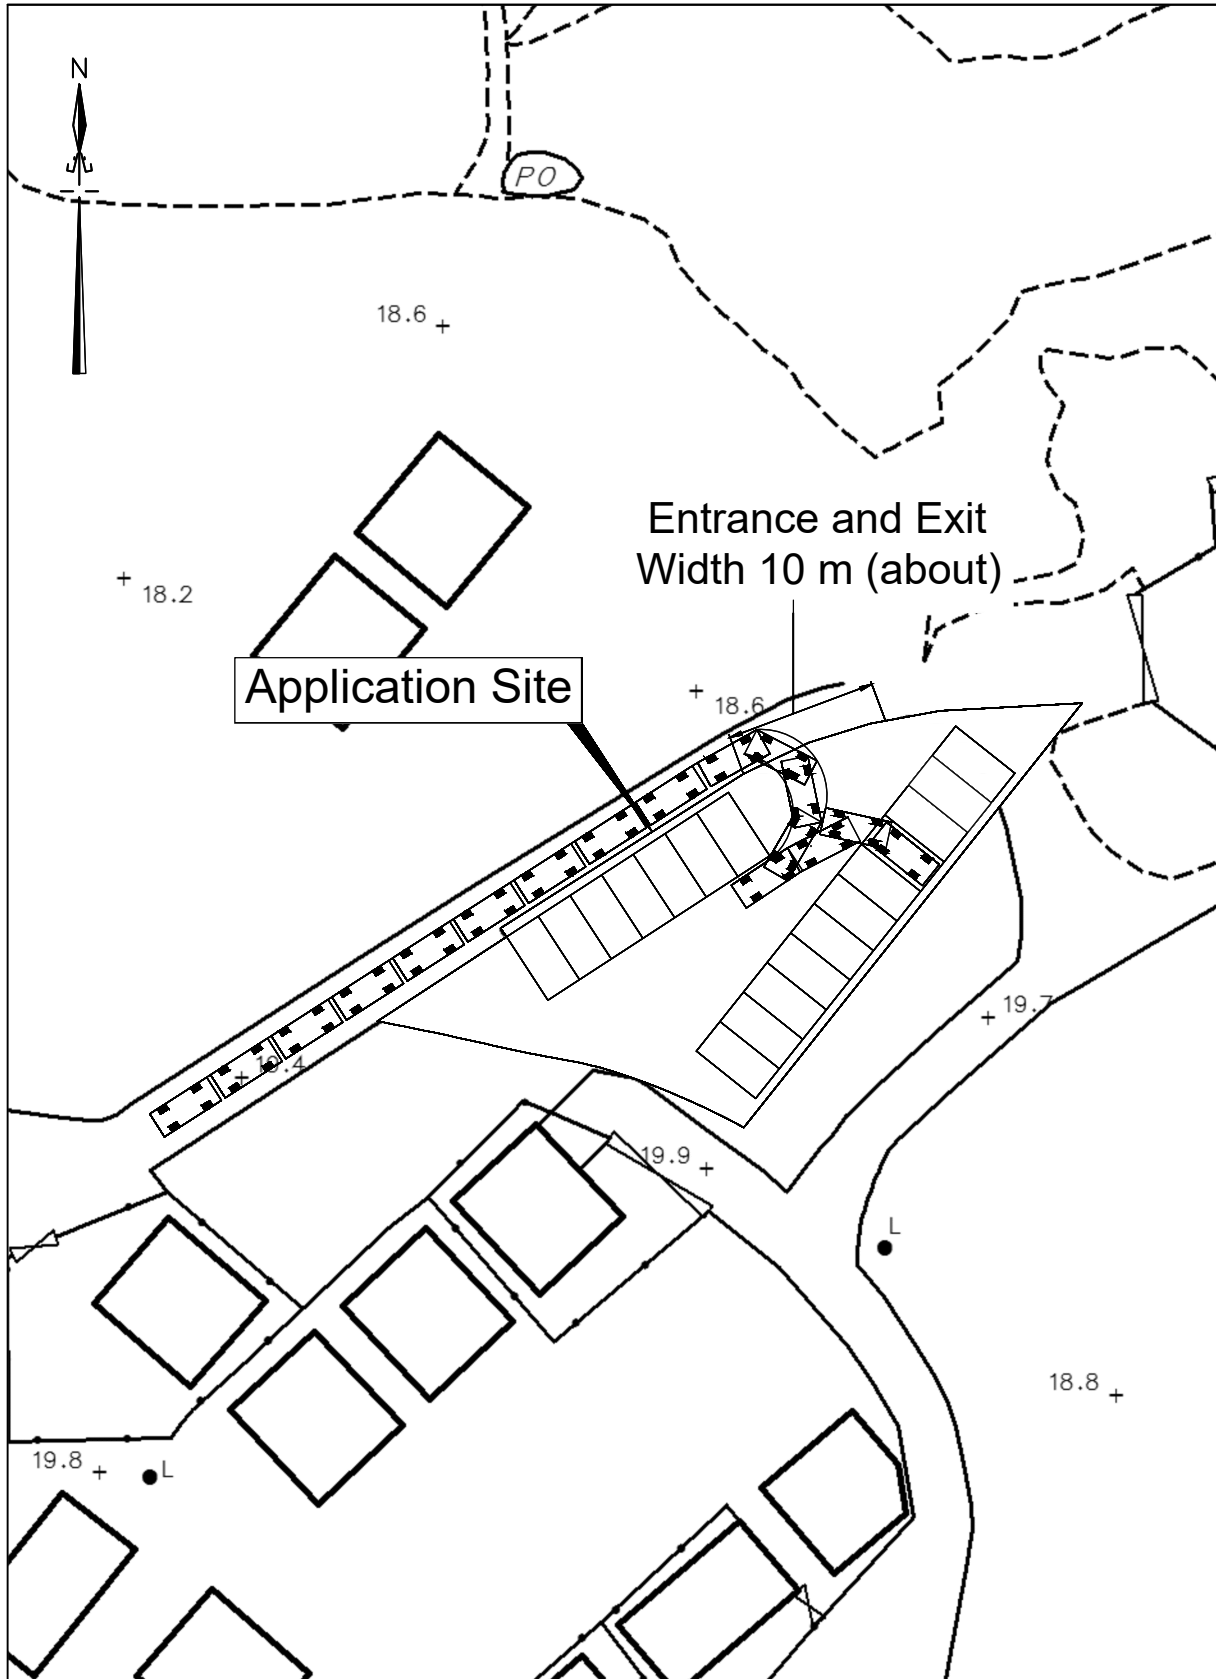

卓 弘 測 量 服 務 公 司  
CHUO WANG SURVEY SERVICES COMPANY


Plan No. : RP/08

Scale : 1 : 500

Survey Sheet No. : 3-NW-25C

Date : January 2025

# ROUTING PLAN

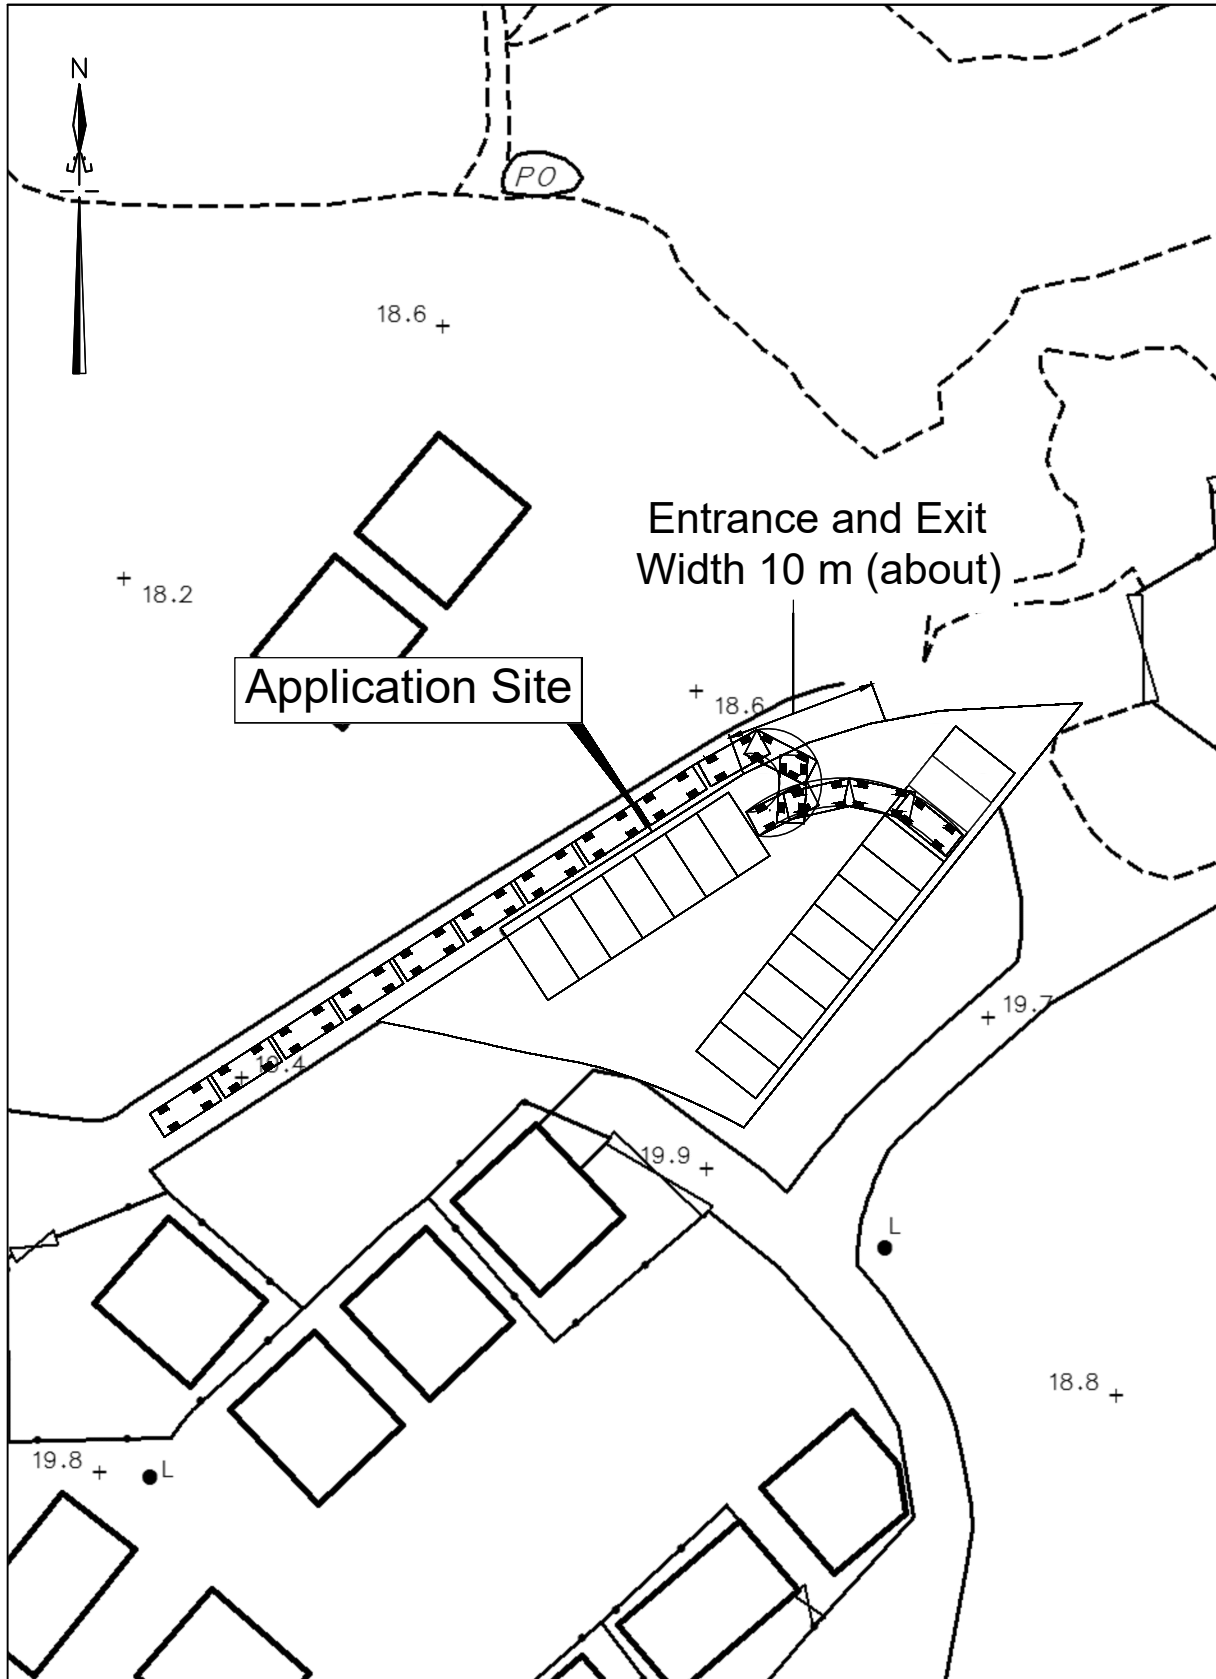

卓 弘 測 量 服 務 公 司  
CHUO WANG SURVEY SERVICES COMPANY


Plan No. : RP/09

Scale : 1 : 500

Survey Sheet No. : 3-NW-25C

Date : January 2025

# ROUTING PLAN

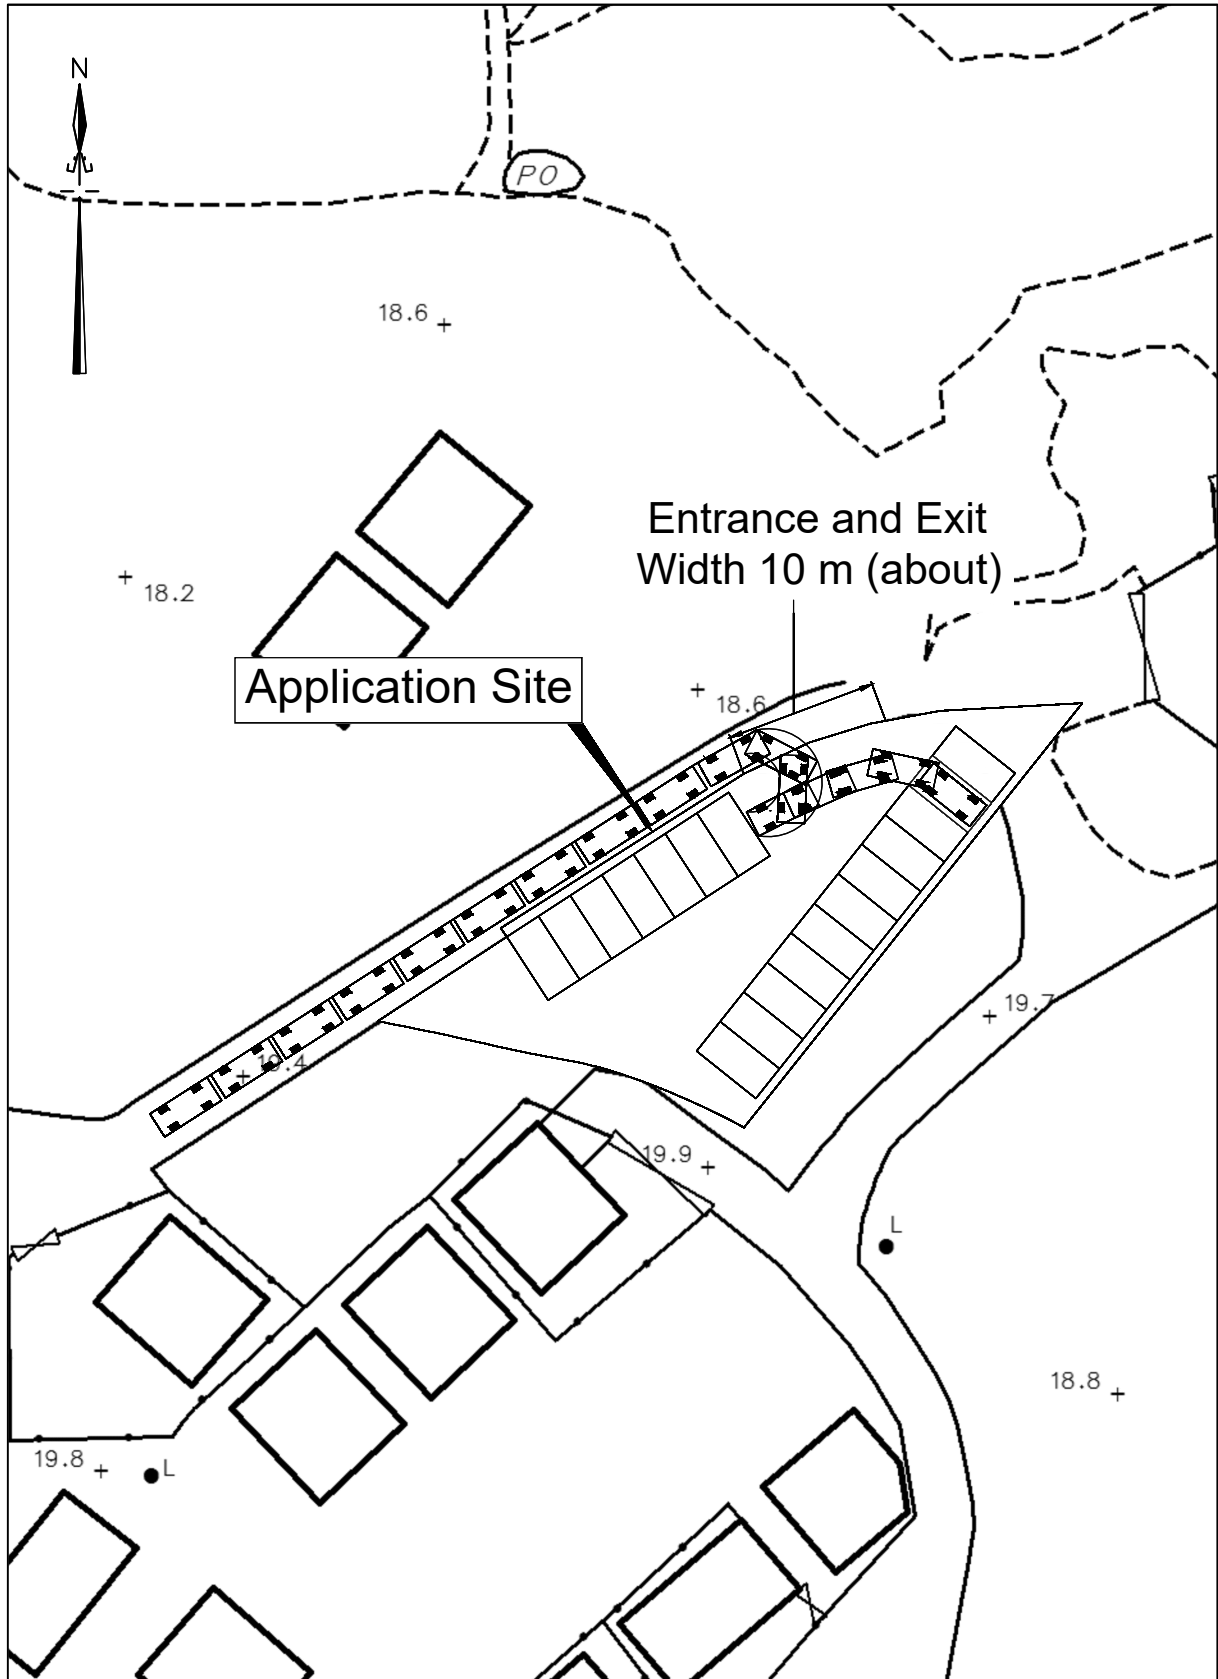

卓 弘 測 量 服 務 公 司  
CHUO WANG SURVEY SERVICES COMPANY

Plan No. : RP/10


Scale : 1 : 500

Survey Sheet No. : 3-NW-25C

Date : January 2025



# ROUTING PLAN

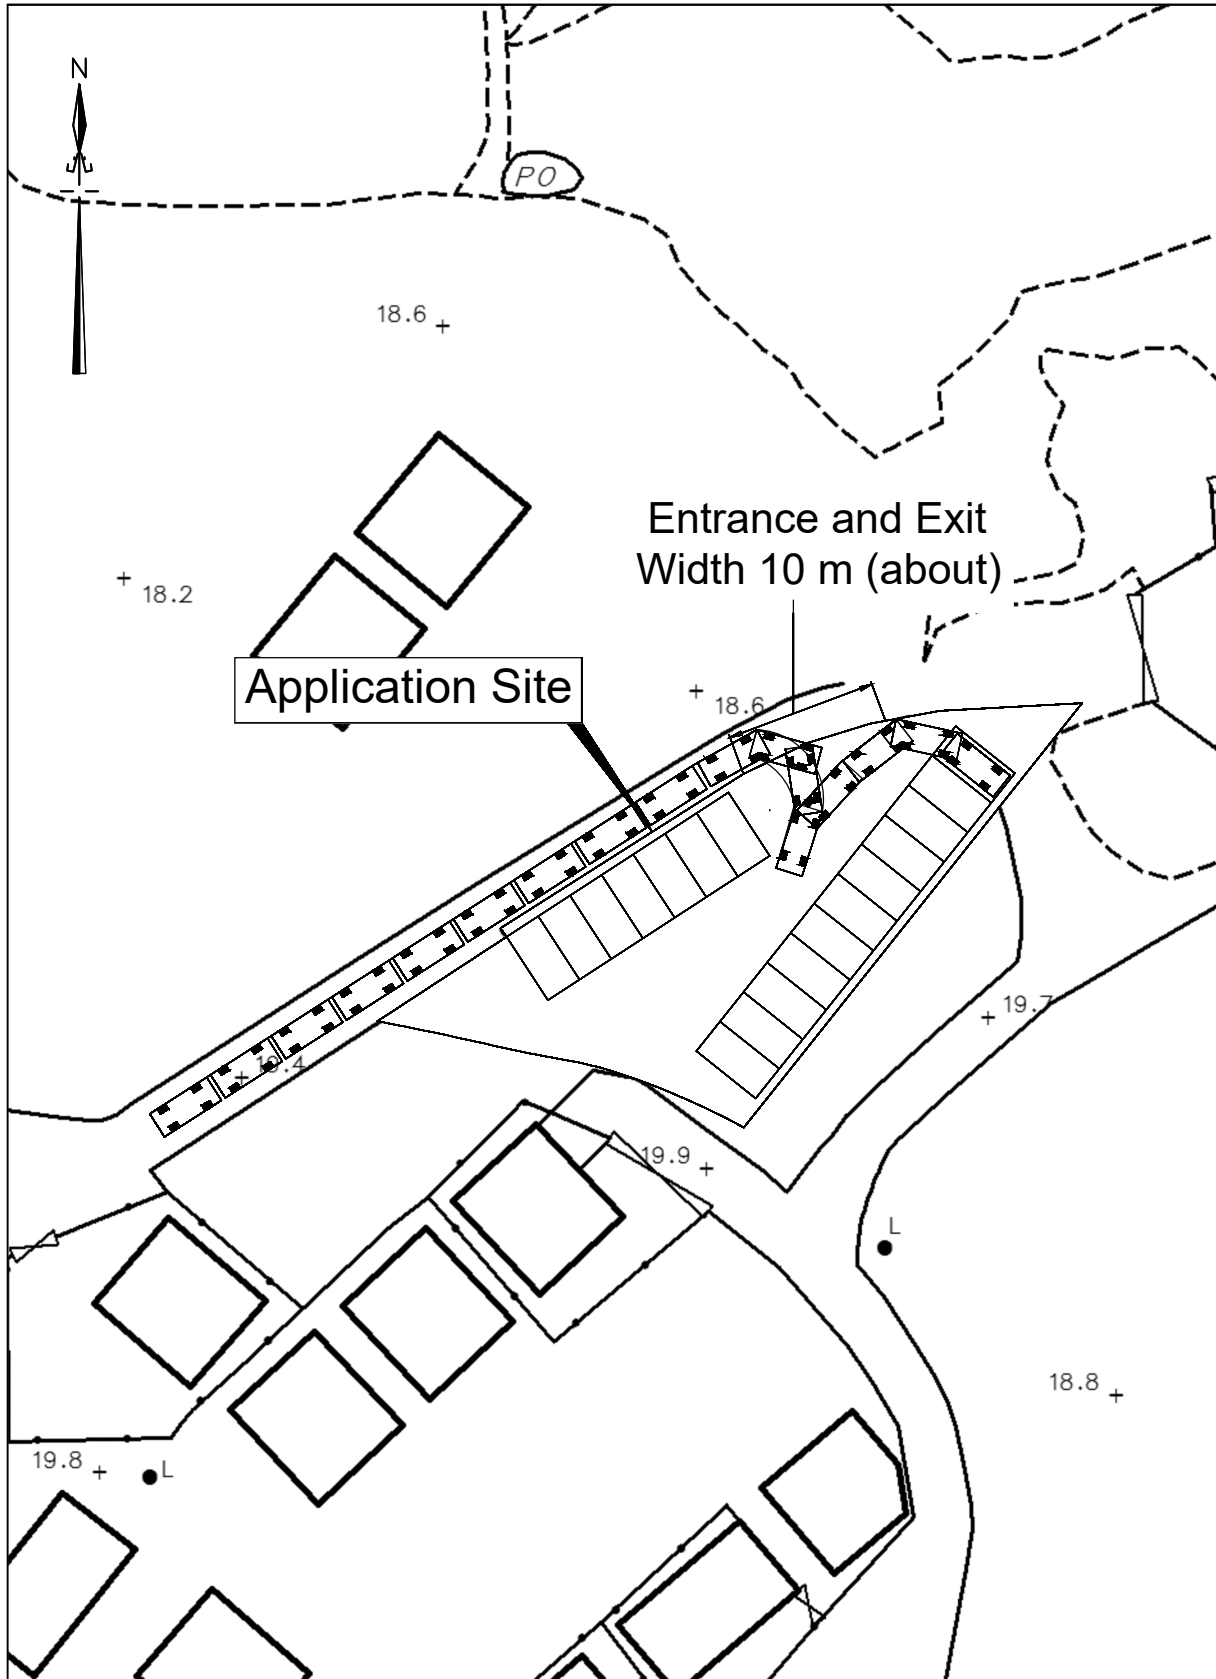

卓 弘 測 量 服 務 公 司  
CHUO WANG SURVEY SERVICES COMPANY




Plan No. : RP/11

Scale : 1 : 500

Survey Sheet No. : 3-NW-25C

Date : January 2025

# ROUTING PLAN

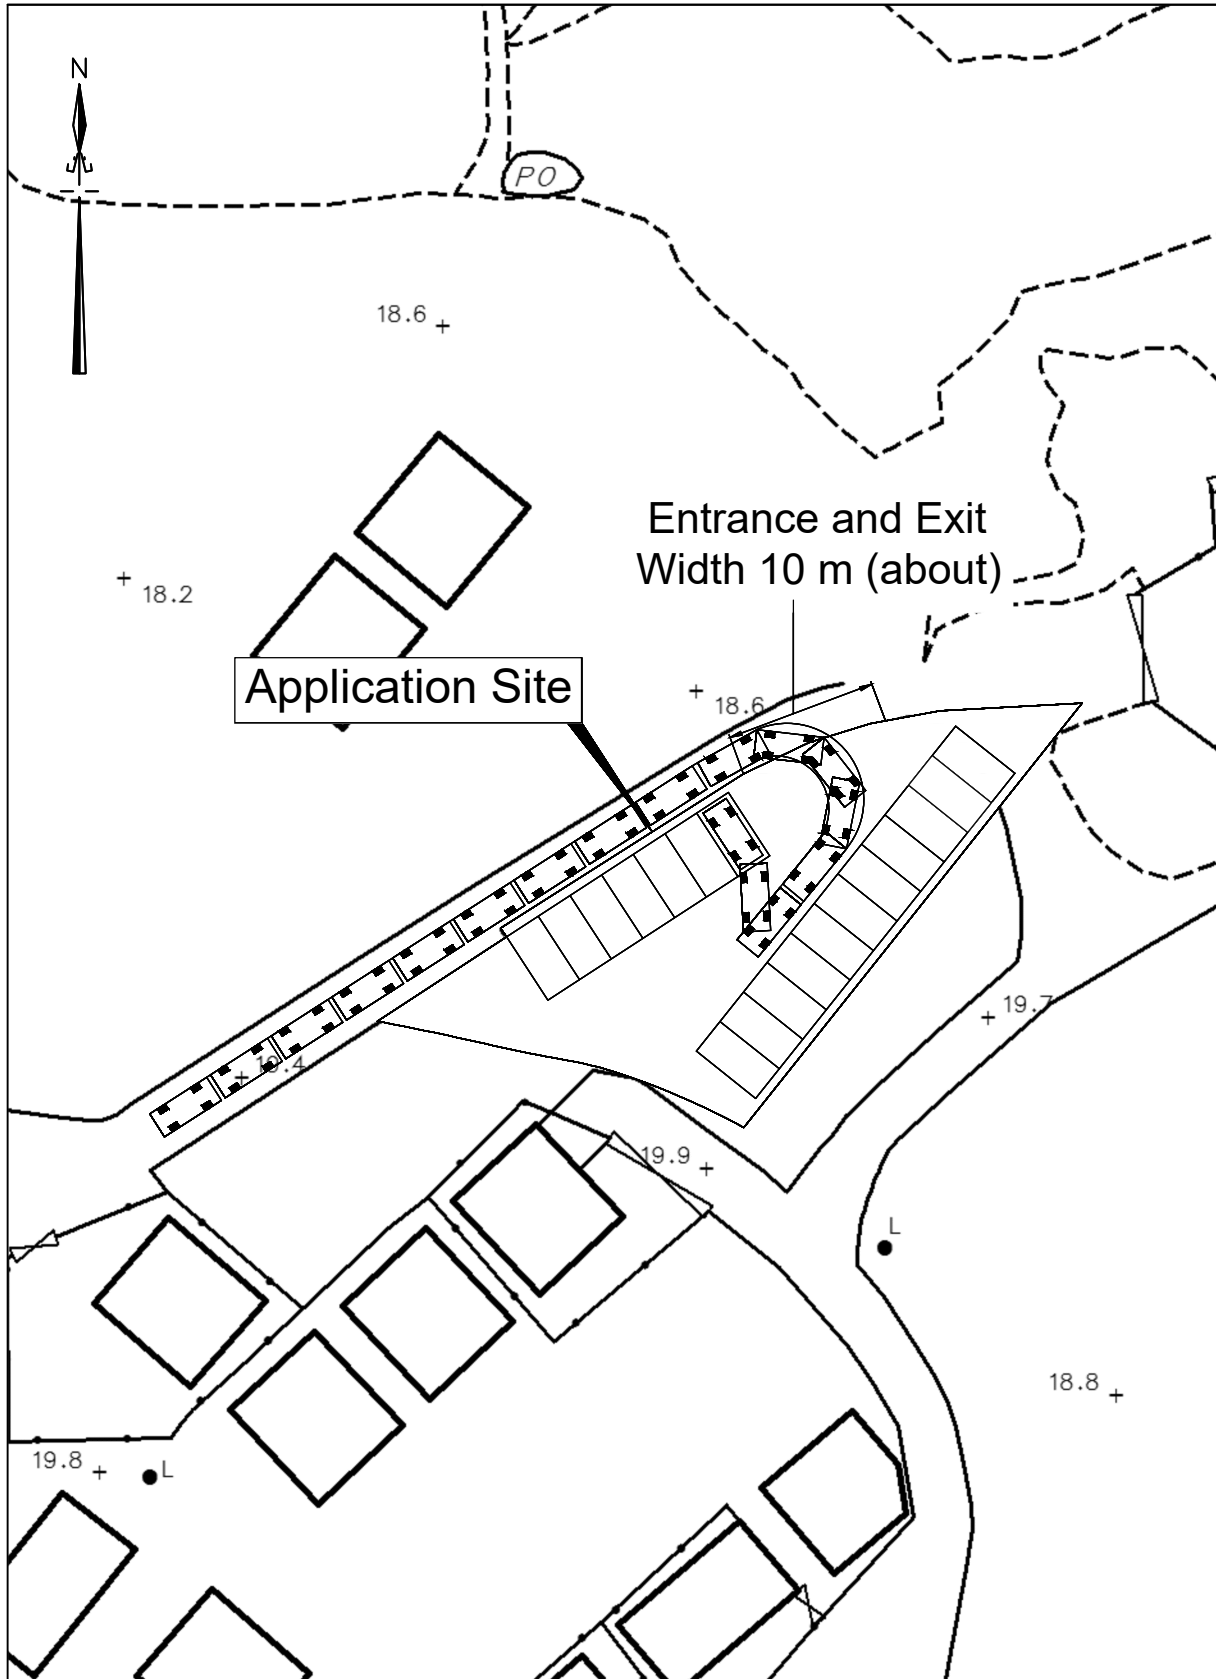

卓 弘 測 量 服 務 公 司  
CHUO WANG SURVEY SERVICES COMPANY




Plan No. : RP/12

Scale : 1 : 500


Survey Sheet No. : 3-NW-25C

Date : January 2025

# ROUTING PLAN

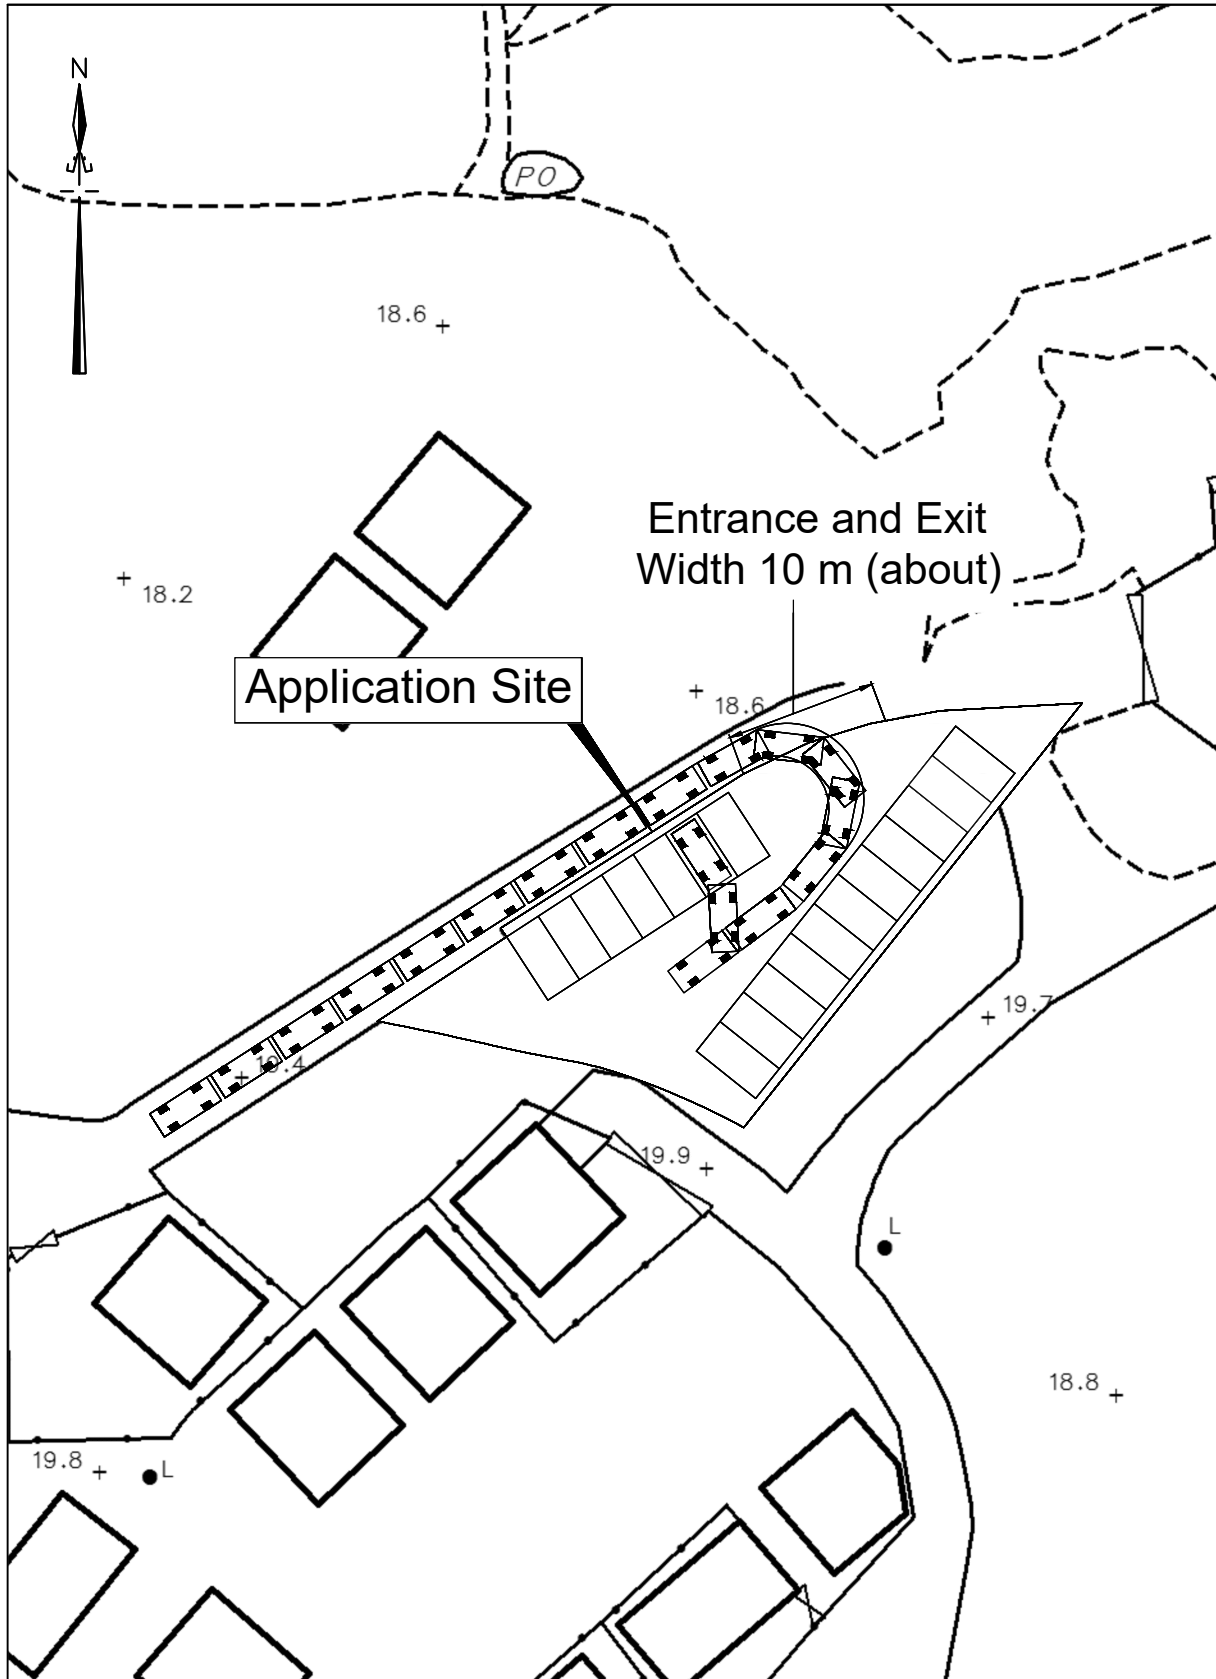

卓 弘 測 量 服 務 公 司  
CHUO WANG SURVEY SERVICES COMPANY

 


Plan No. : RP/13

Scale : 1 : 500

Survey Sheet No. : 3-NW-25C

Date : January 2025

# ROUTING PLAN

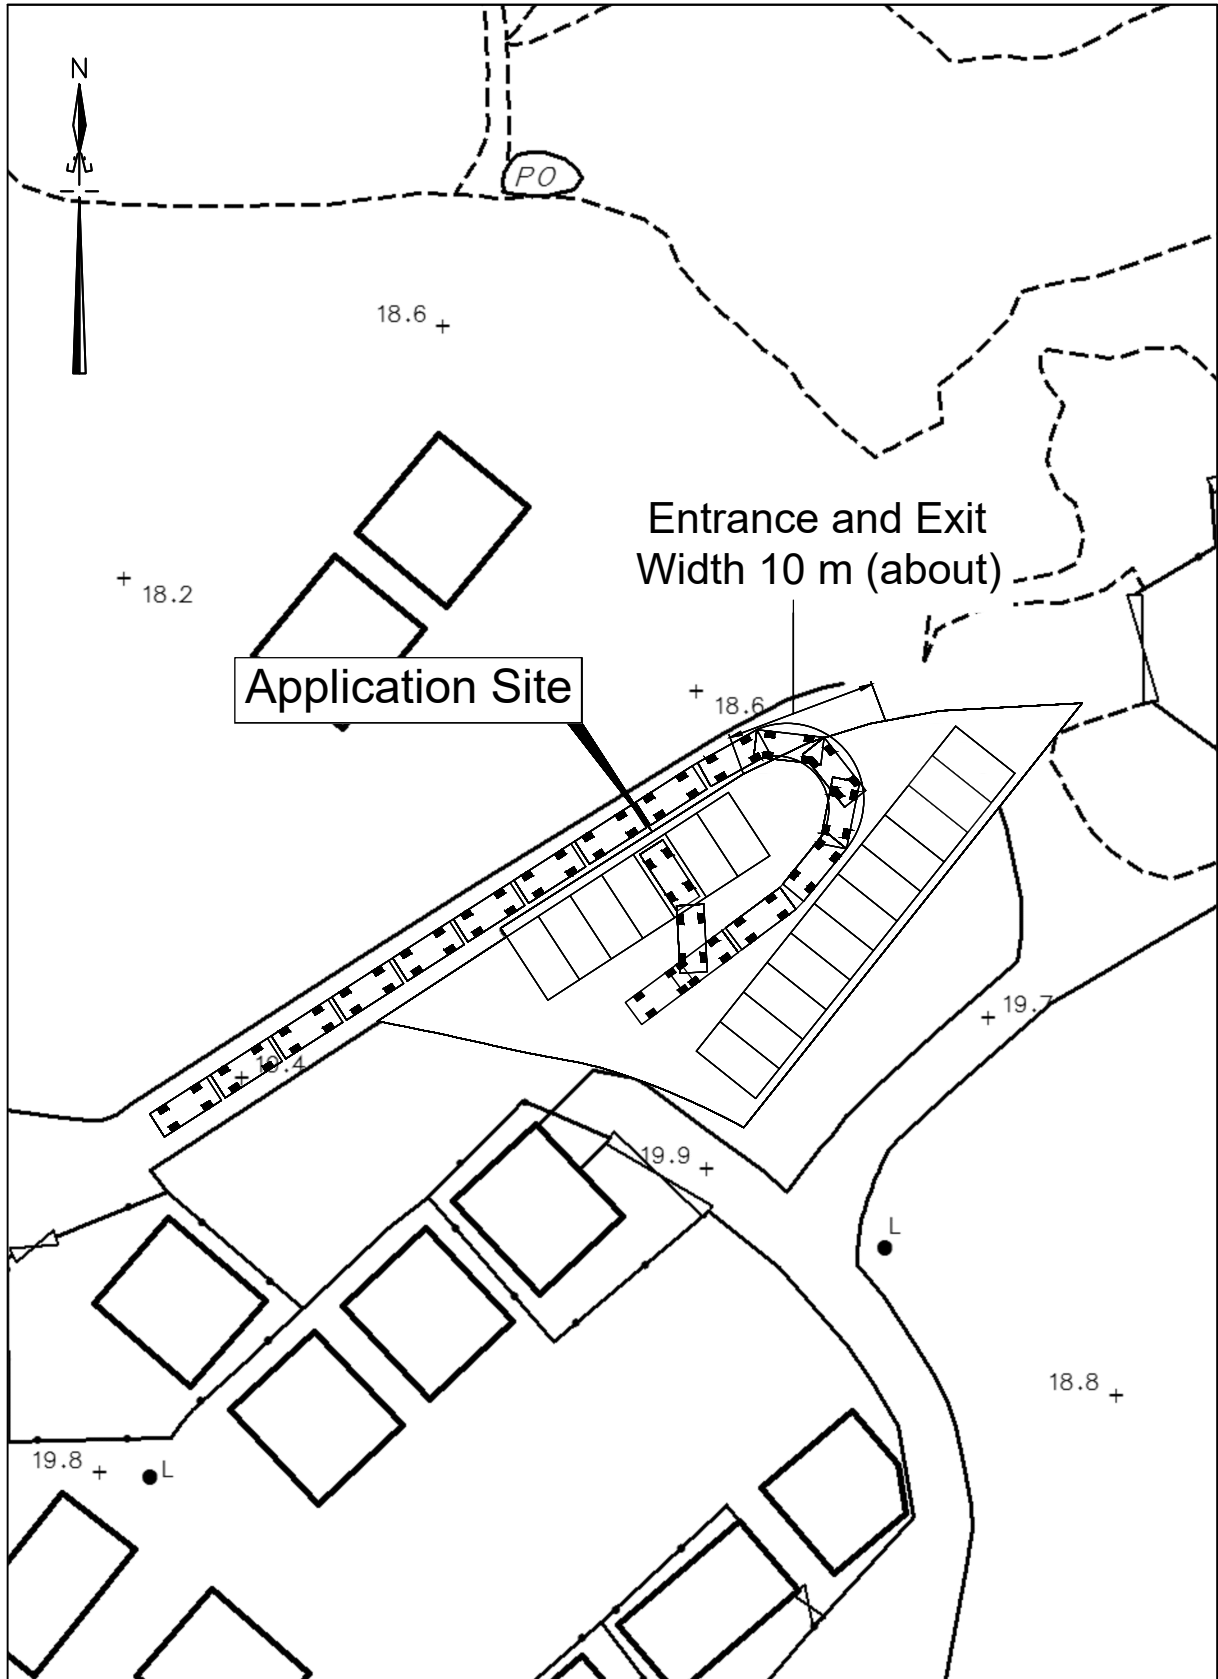

卓 弘 測 量 服 務 公 司  
CHUO WANG SURVEY SERVICES COMPANY


Plan No. : RP/14

Scale : 1 : 500

Survey Sheet No. : 3-NW-25C

Date : January 2025

# ROUTING PLAN

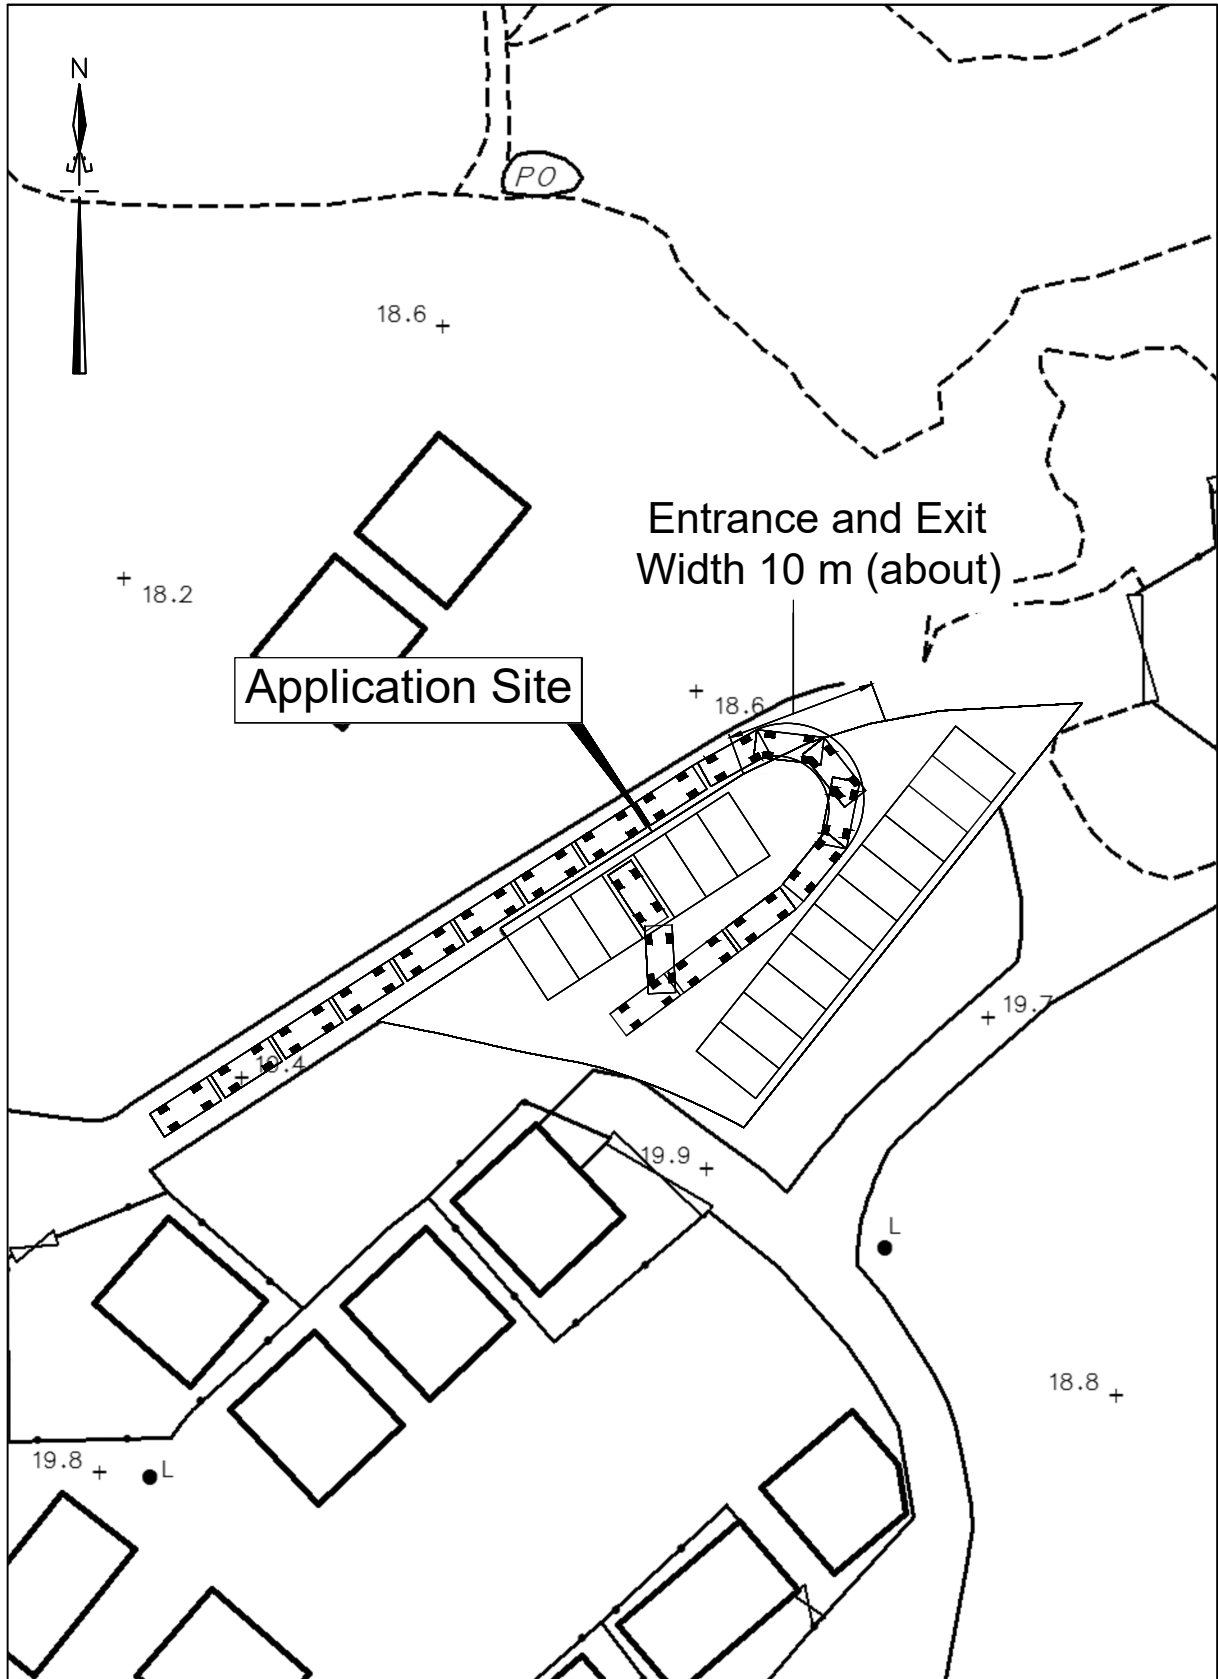

卓 弘 測 量 服 務 公 司  
CHUO WANG SURVEY SERVICES COMPANY




Plan No. : RP/15

Scale : 1 : 500

Survey Sheet No. : 3-NW-25C

Date : January 2025

# ROUTING PLAN

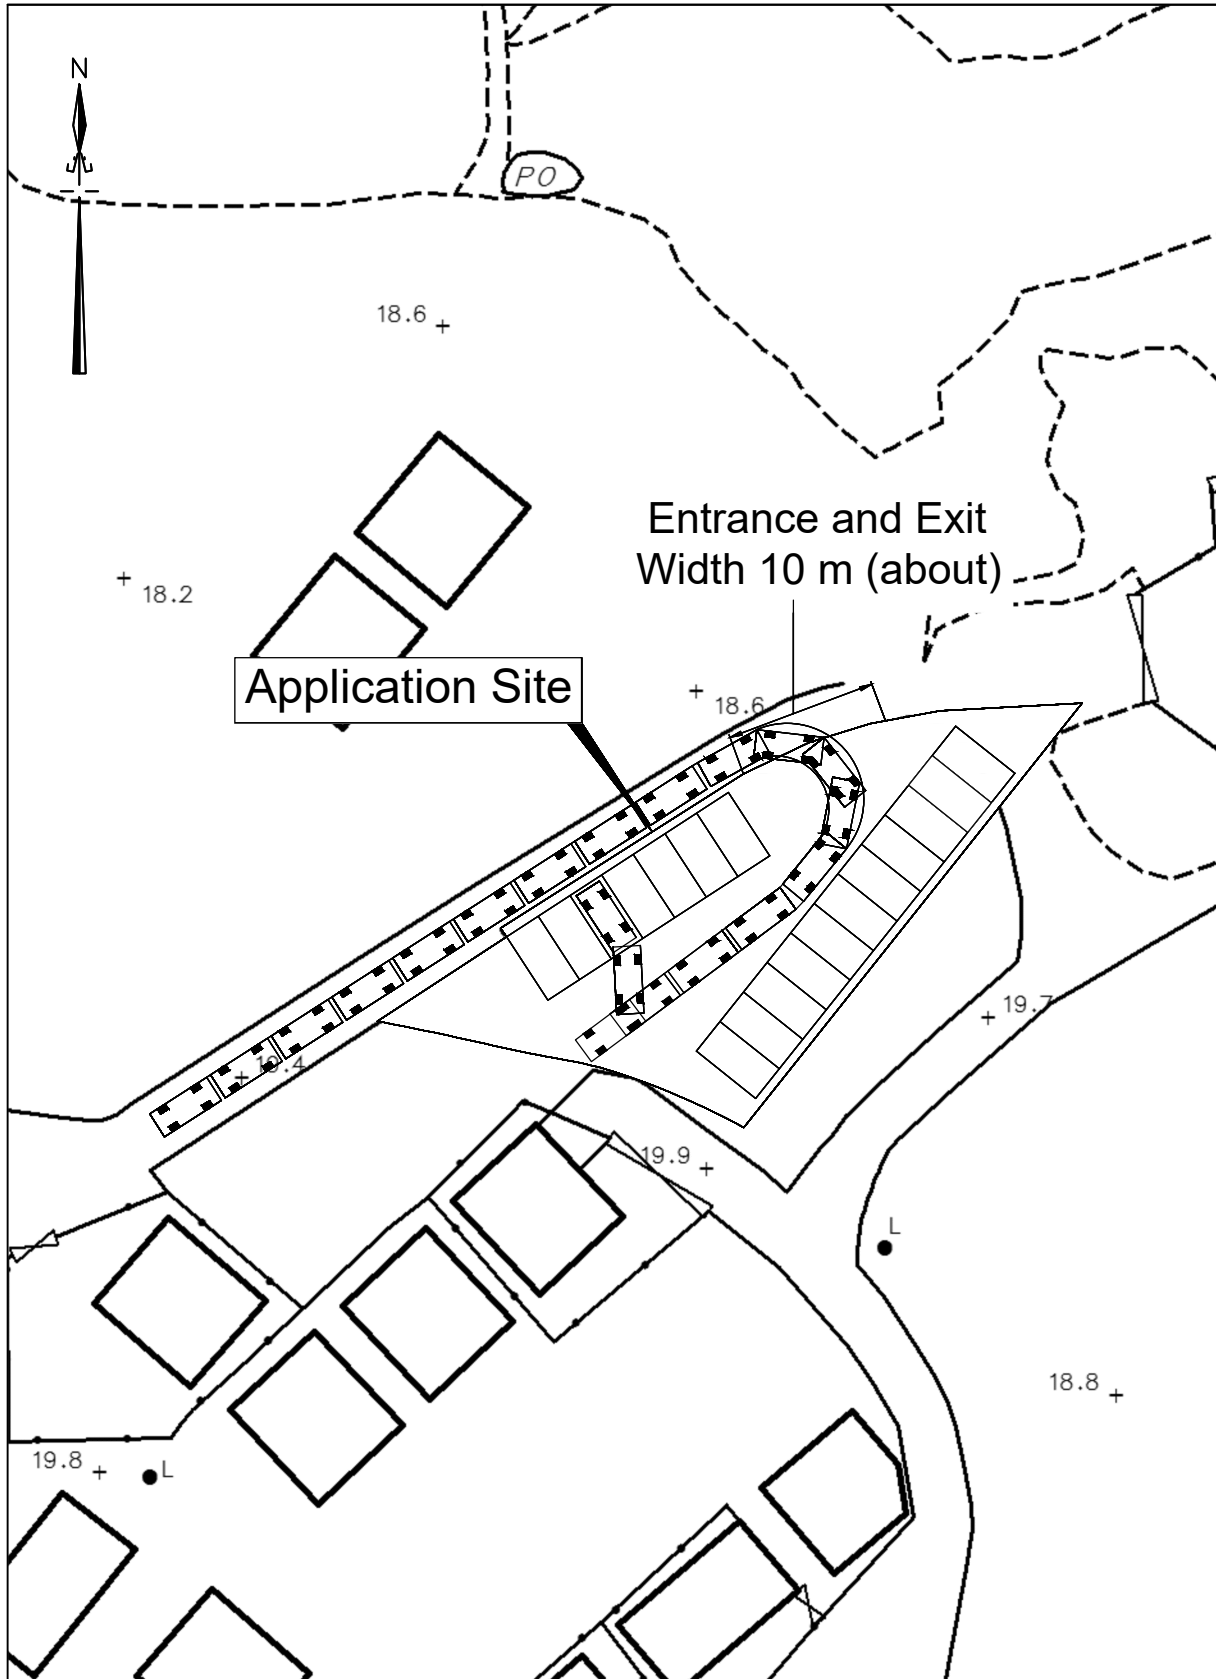

卓 弘 測 量 服 務 公 司  
CHUO WANG SURVEY SERVICES COMPANY


Plan No. : RP/16

Scale : 1 : 500

Survey Sheet No. : 3-NW-25C

Date : January 2025

# ROUTING PLAN

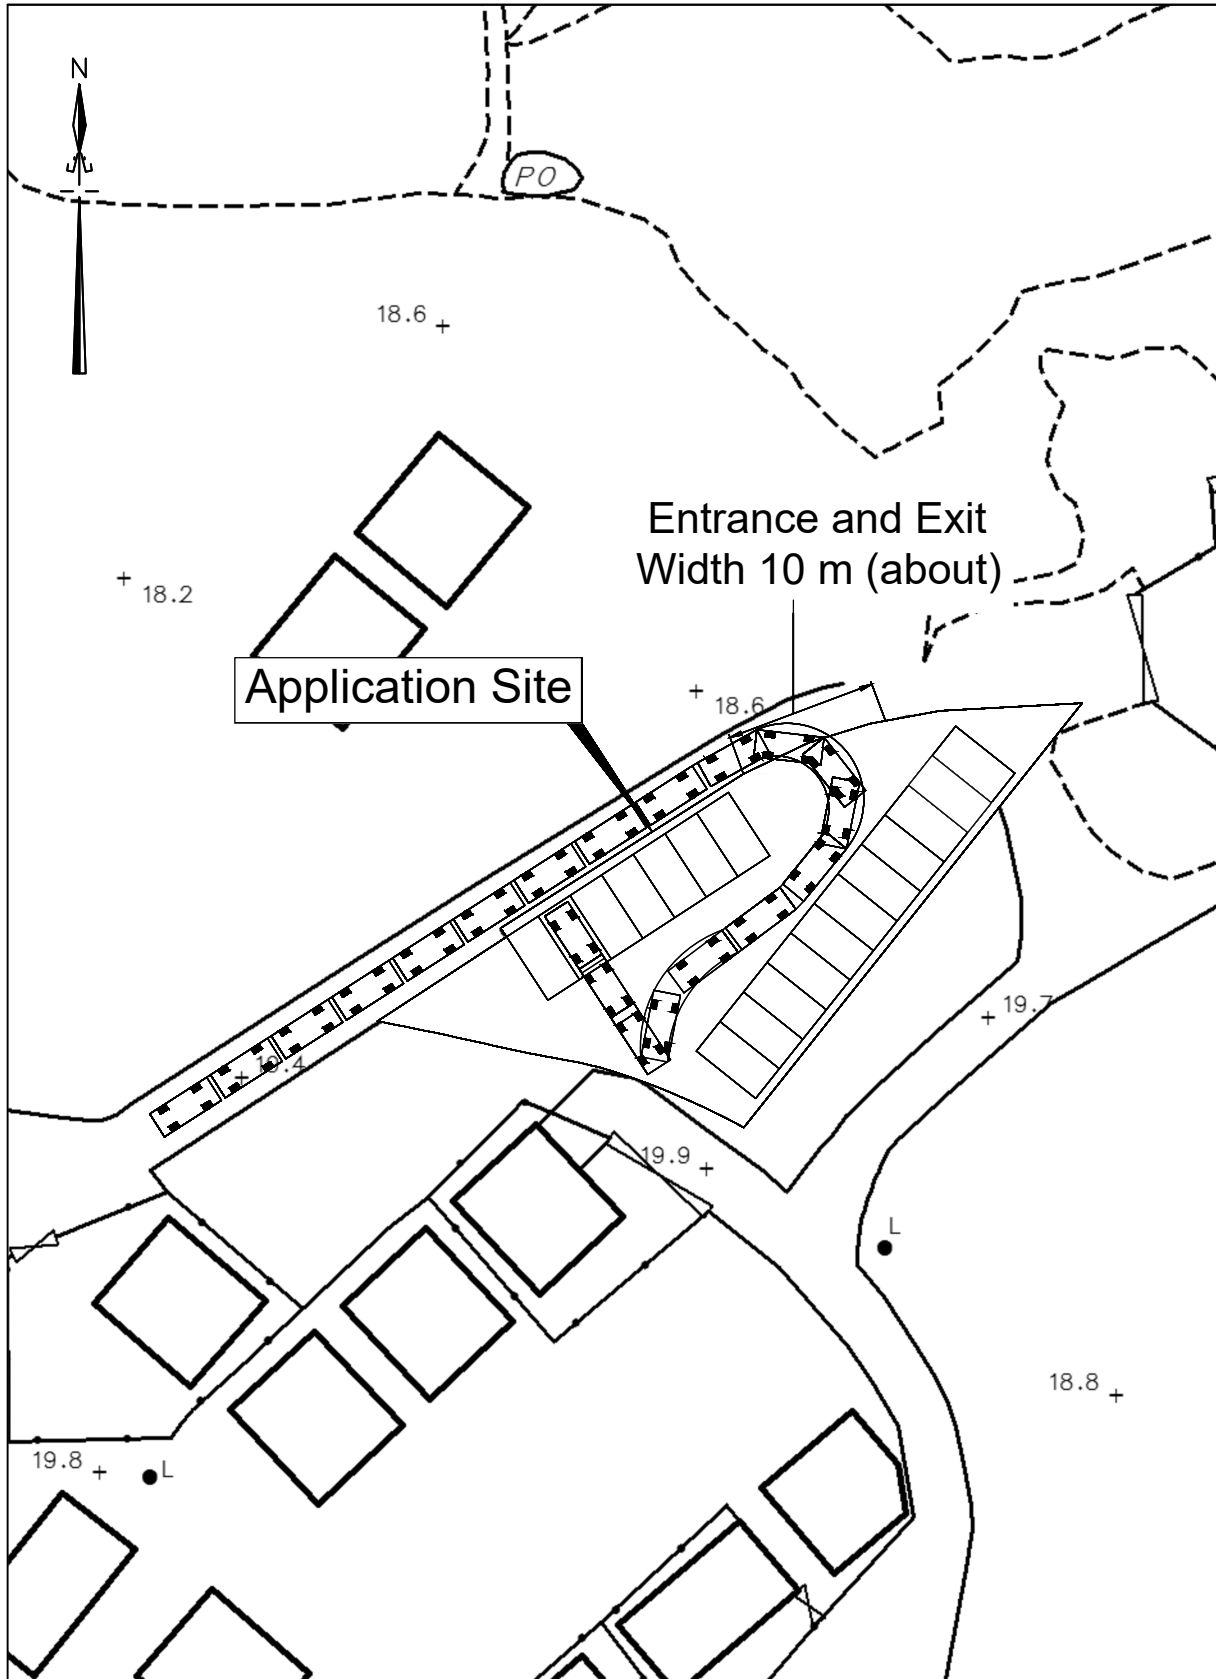

卓 弘 測 量 服 務 公 司  
CHUO WANG SURVEY SERVICES COMPANY


Plan No. : RP/17

Scale : 1 : 500

Survey Sheet No. : 3-NW-25C

Date : January 2025

# ROUTING PLAN

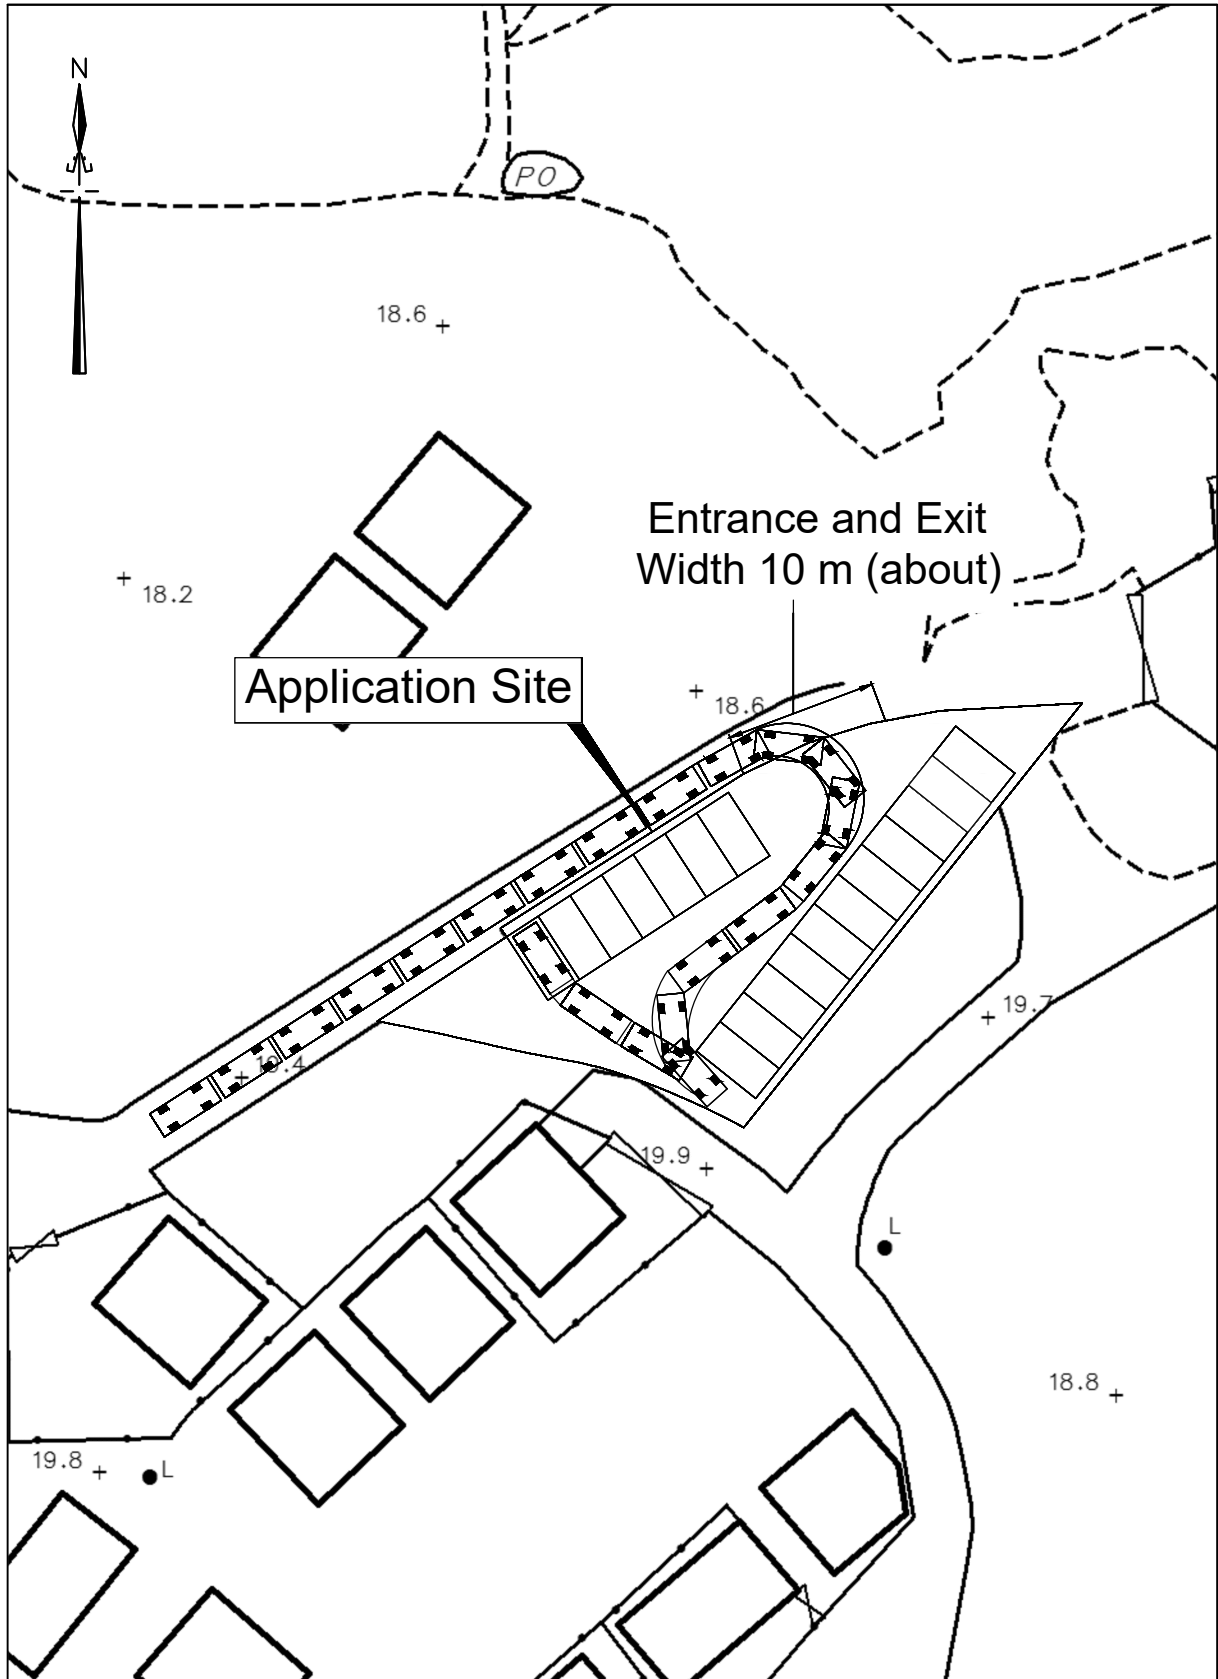

卓 弘 測 量 服 務 公 司  
CHUO WANG SURVEY SERVICES COMPANY

Plan No. : RP/18

Scale : 1 : 500

Survey Sheet No. : 3-NW-25C

Date : January 2025