


# LOCATION PLAN

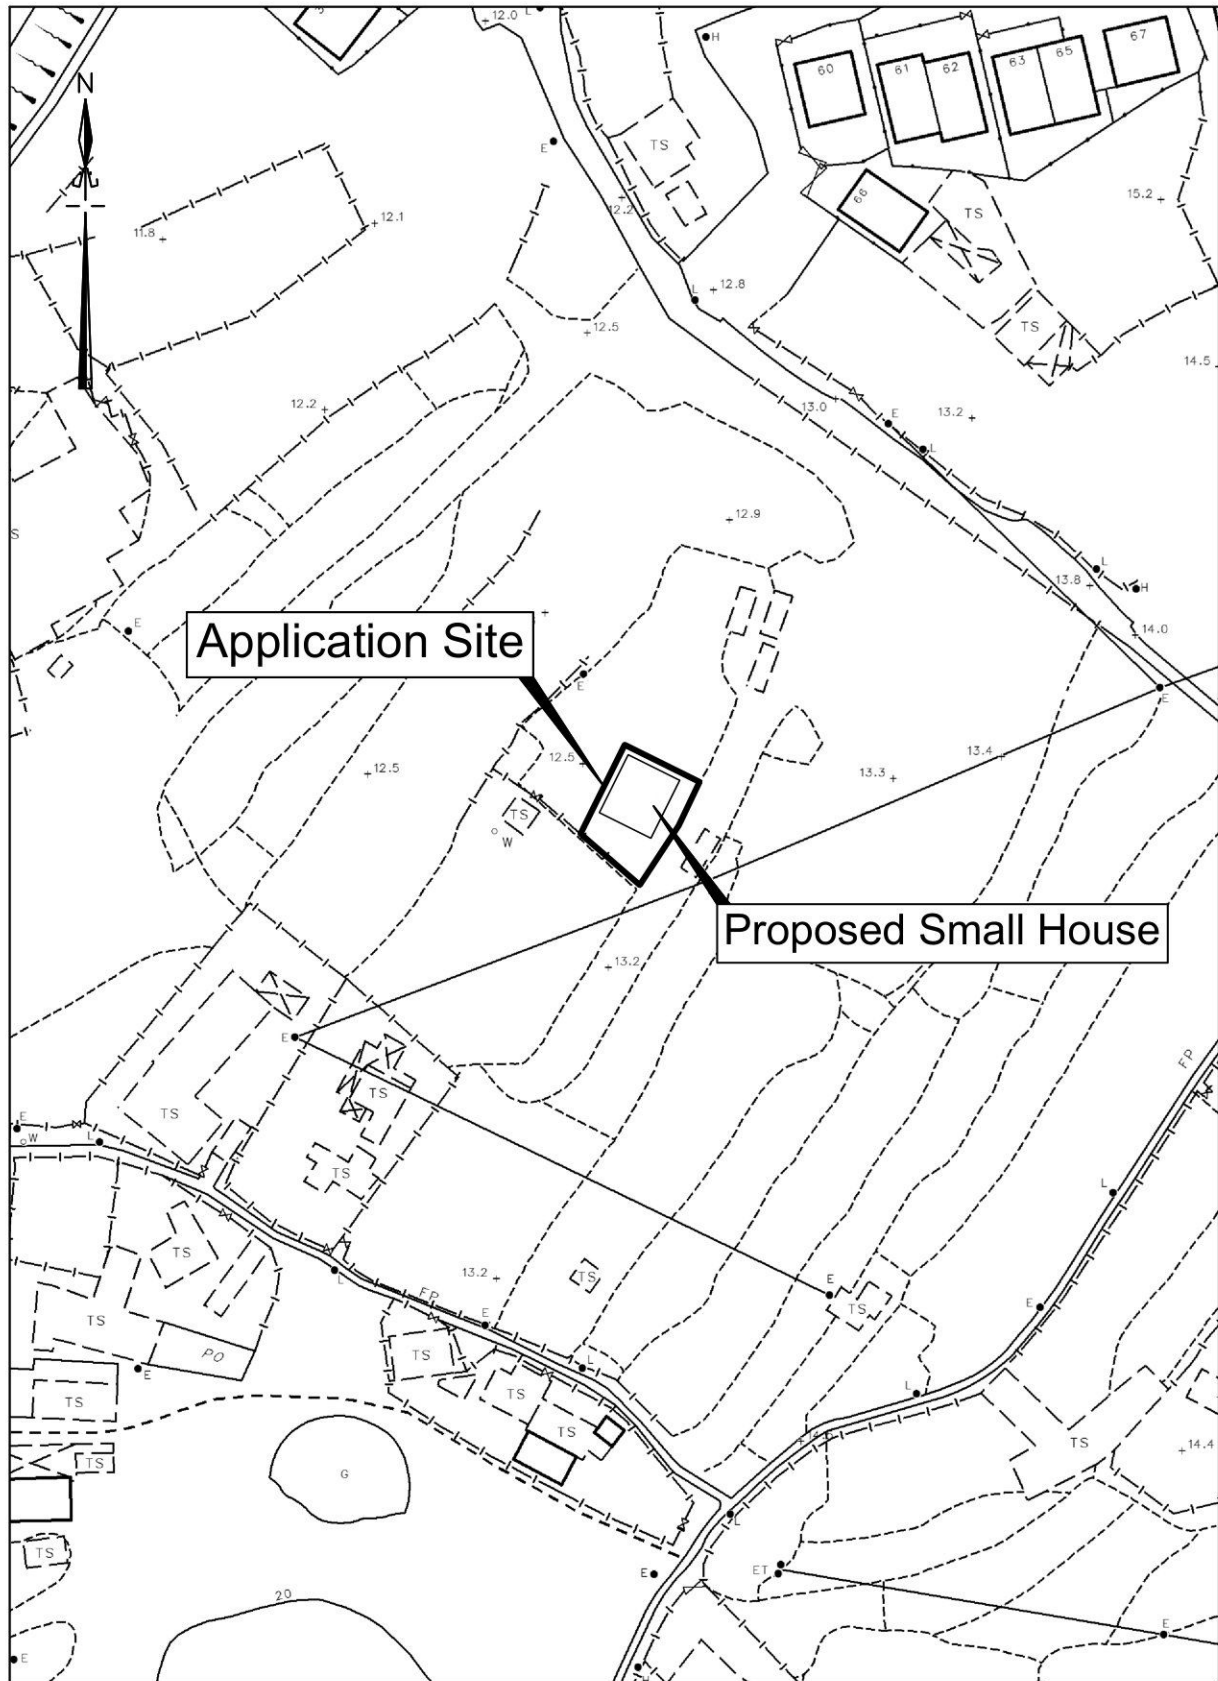

卓 弘 測 量 服 務 公 司  
CHUO WANG SURVEY SERVICES COMPANY

1/F, Block A, Wo Tai Building, No. 2-24, Wo Tai Street,  
Luen Wo Hui, Fanling, N.T.


Telephone : 26831600 Mobile : 66862836 Fax : 26831380  
E-mail - chuowang.ssc@gmail.com / h.y.pang@hotmail.com

Scale : 1 : 1000

Survey Sheet No. : 3-SW-11B

Date : March 2023

# Proposed Small House Plan of Lot No. 1594 S.G in D.D. 91

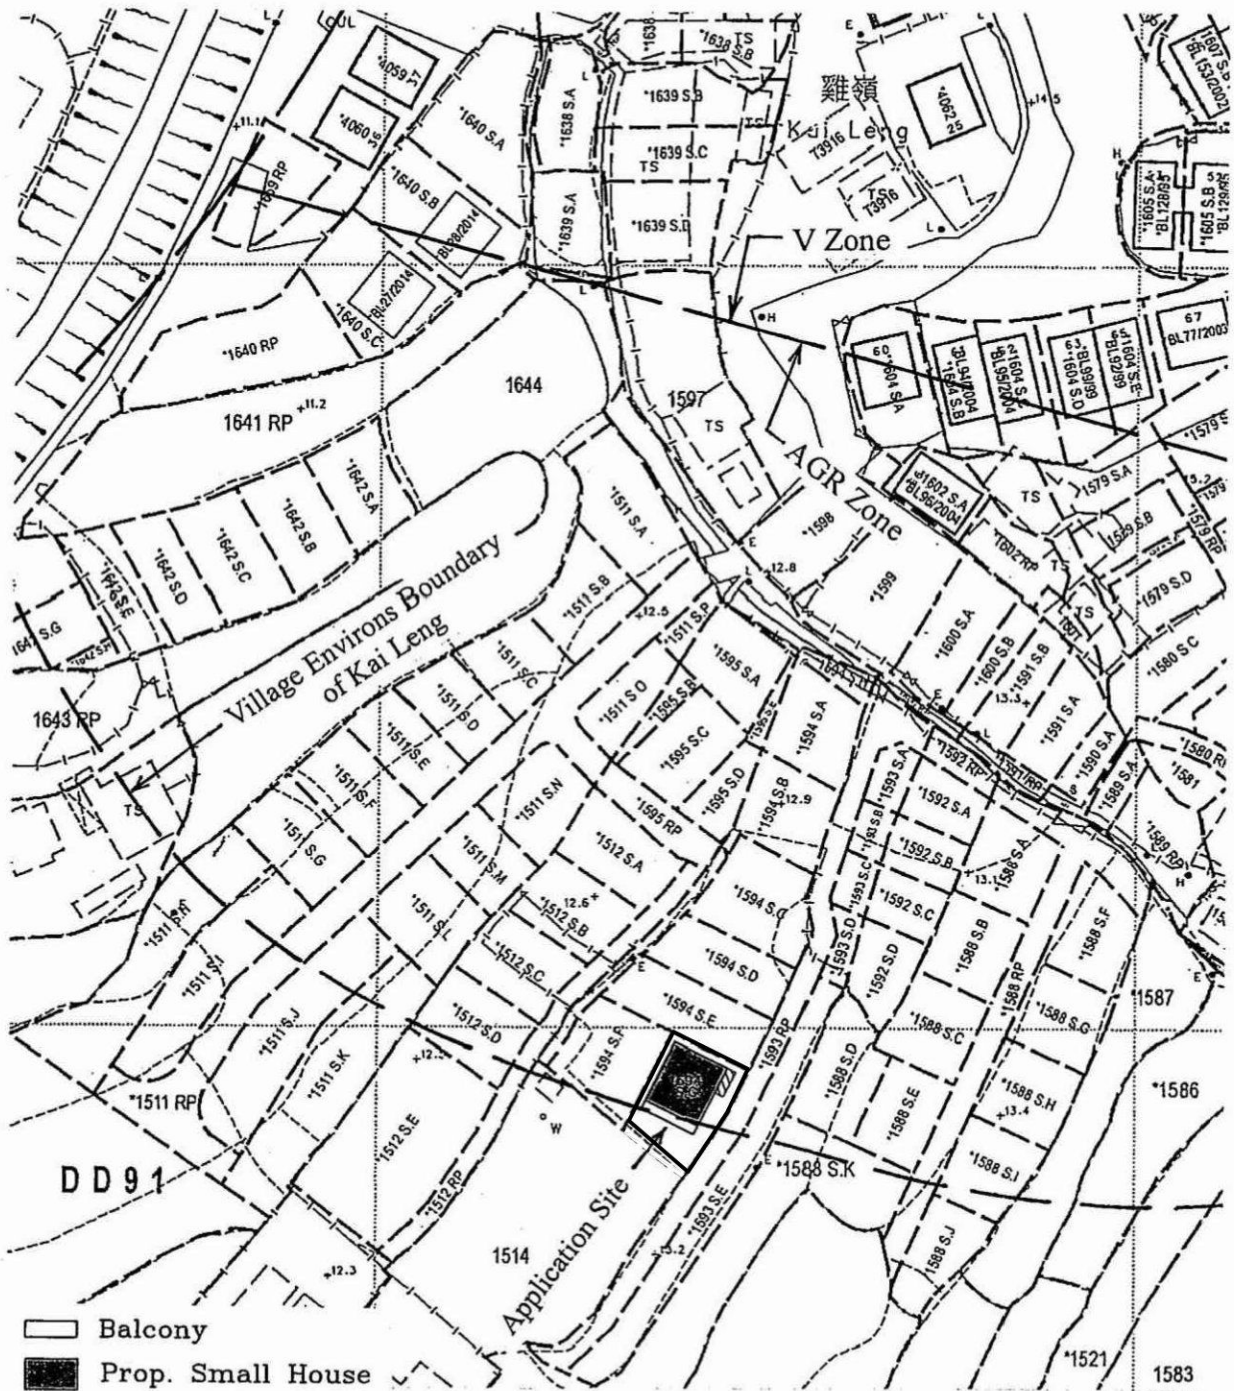

SCALE 1:1000