


# 地段索引圖

## LOT INDEX PLAN

Appendix A

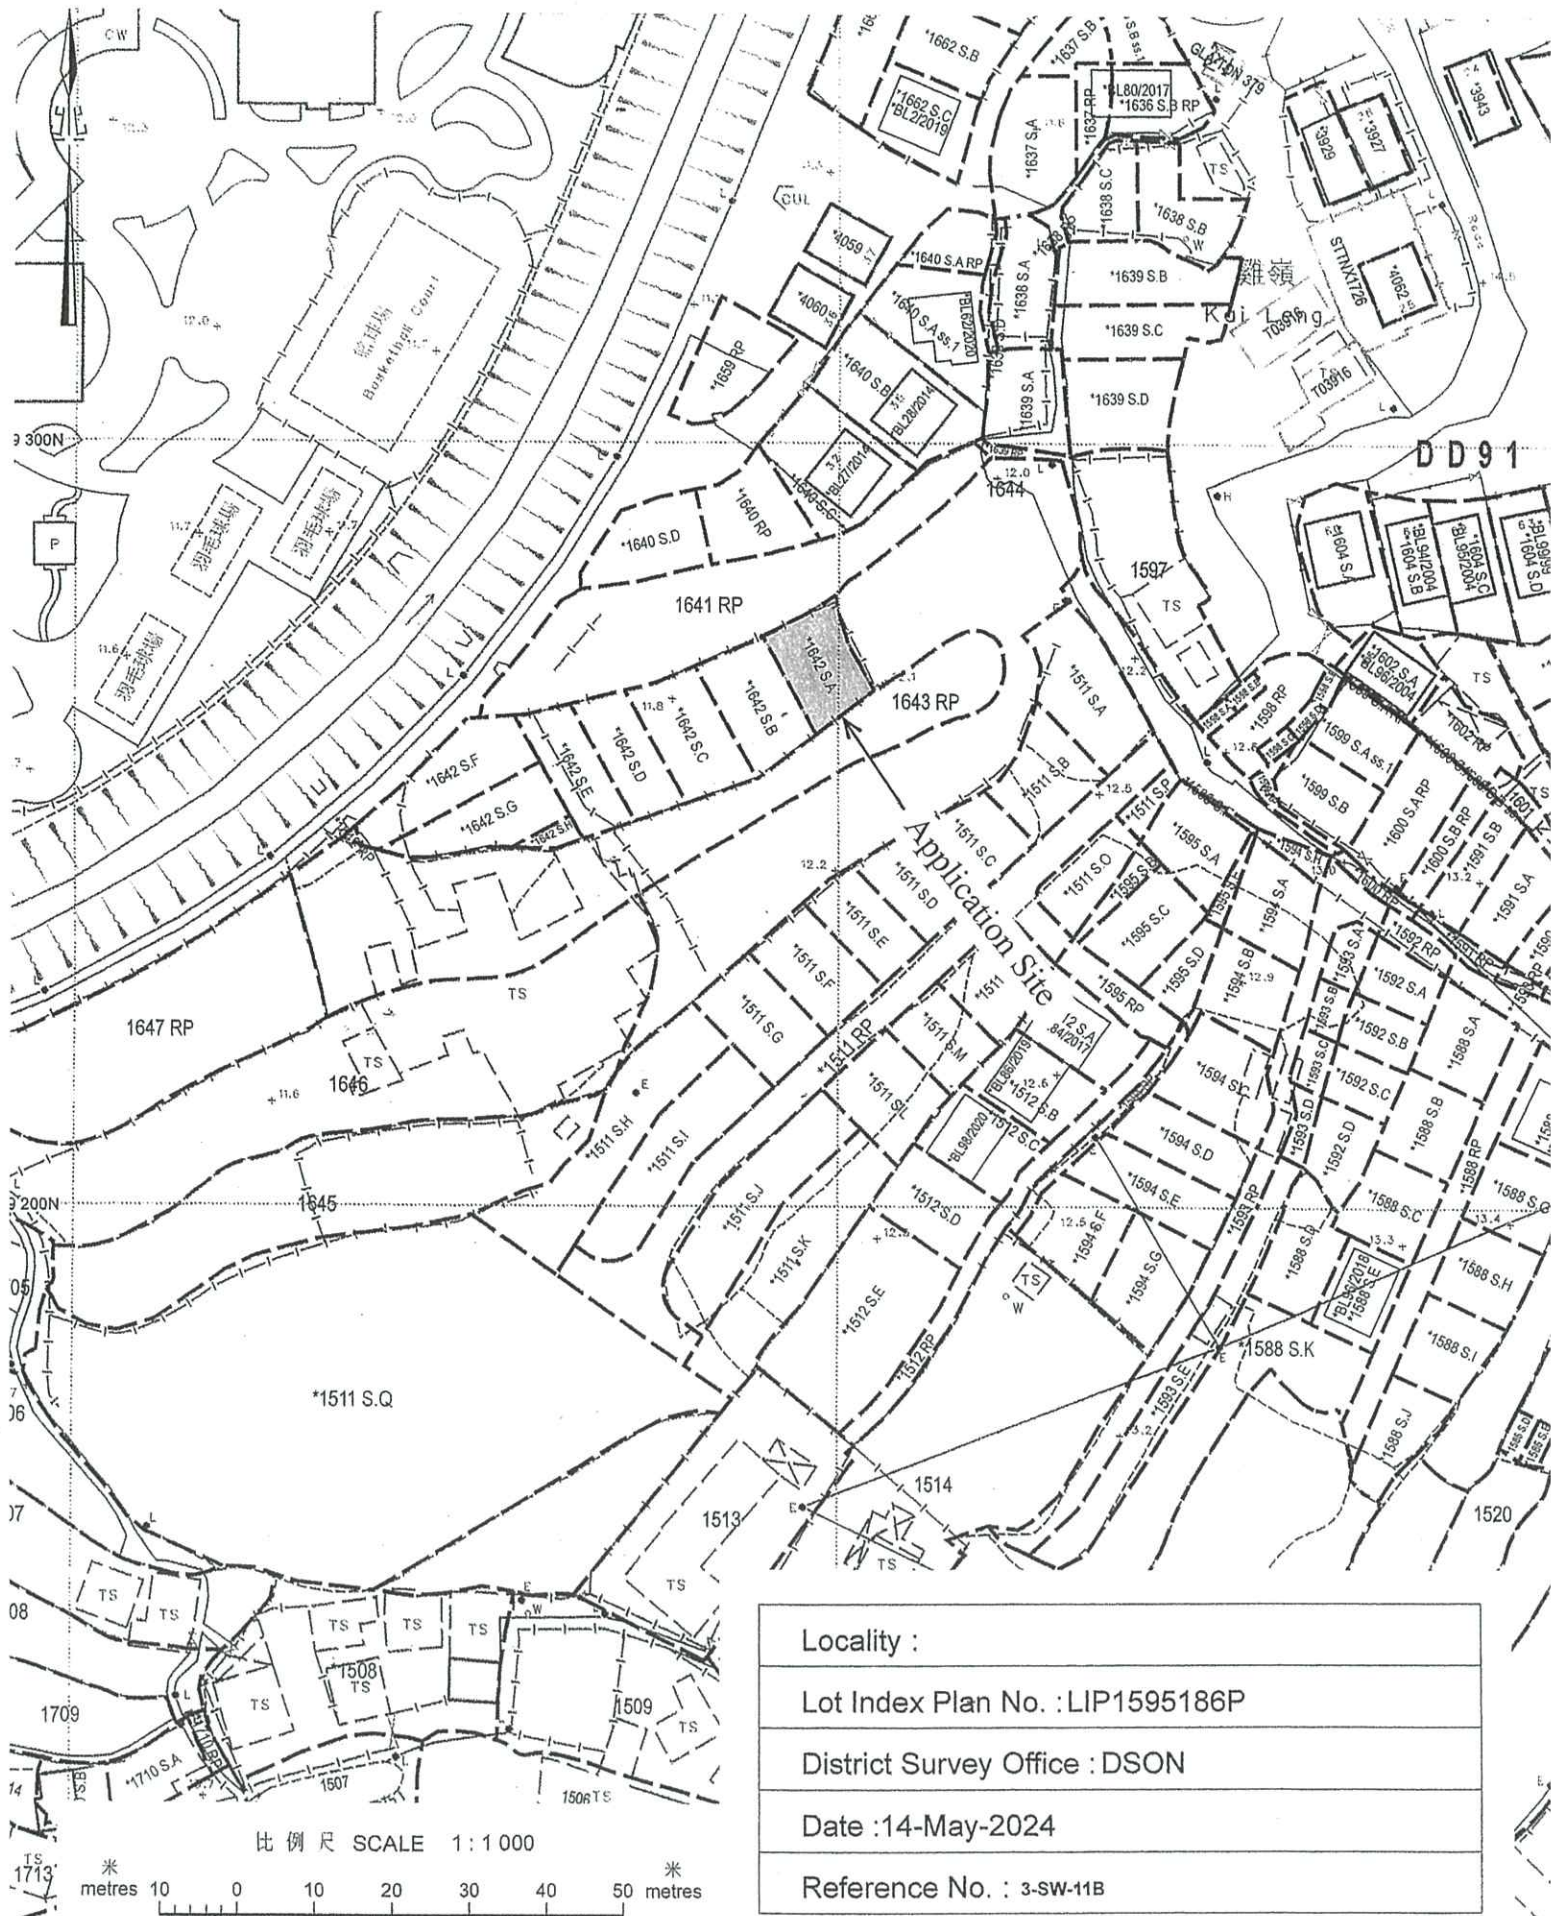


Locality :
Lot Index Plan No. : LIP1595186P
District Survey Office : DSON
Date : 14-May-2024
Reference No. : 3-SW-11B






# EXTRACT PLAN

From O.Z.P. S/NE-PK/11

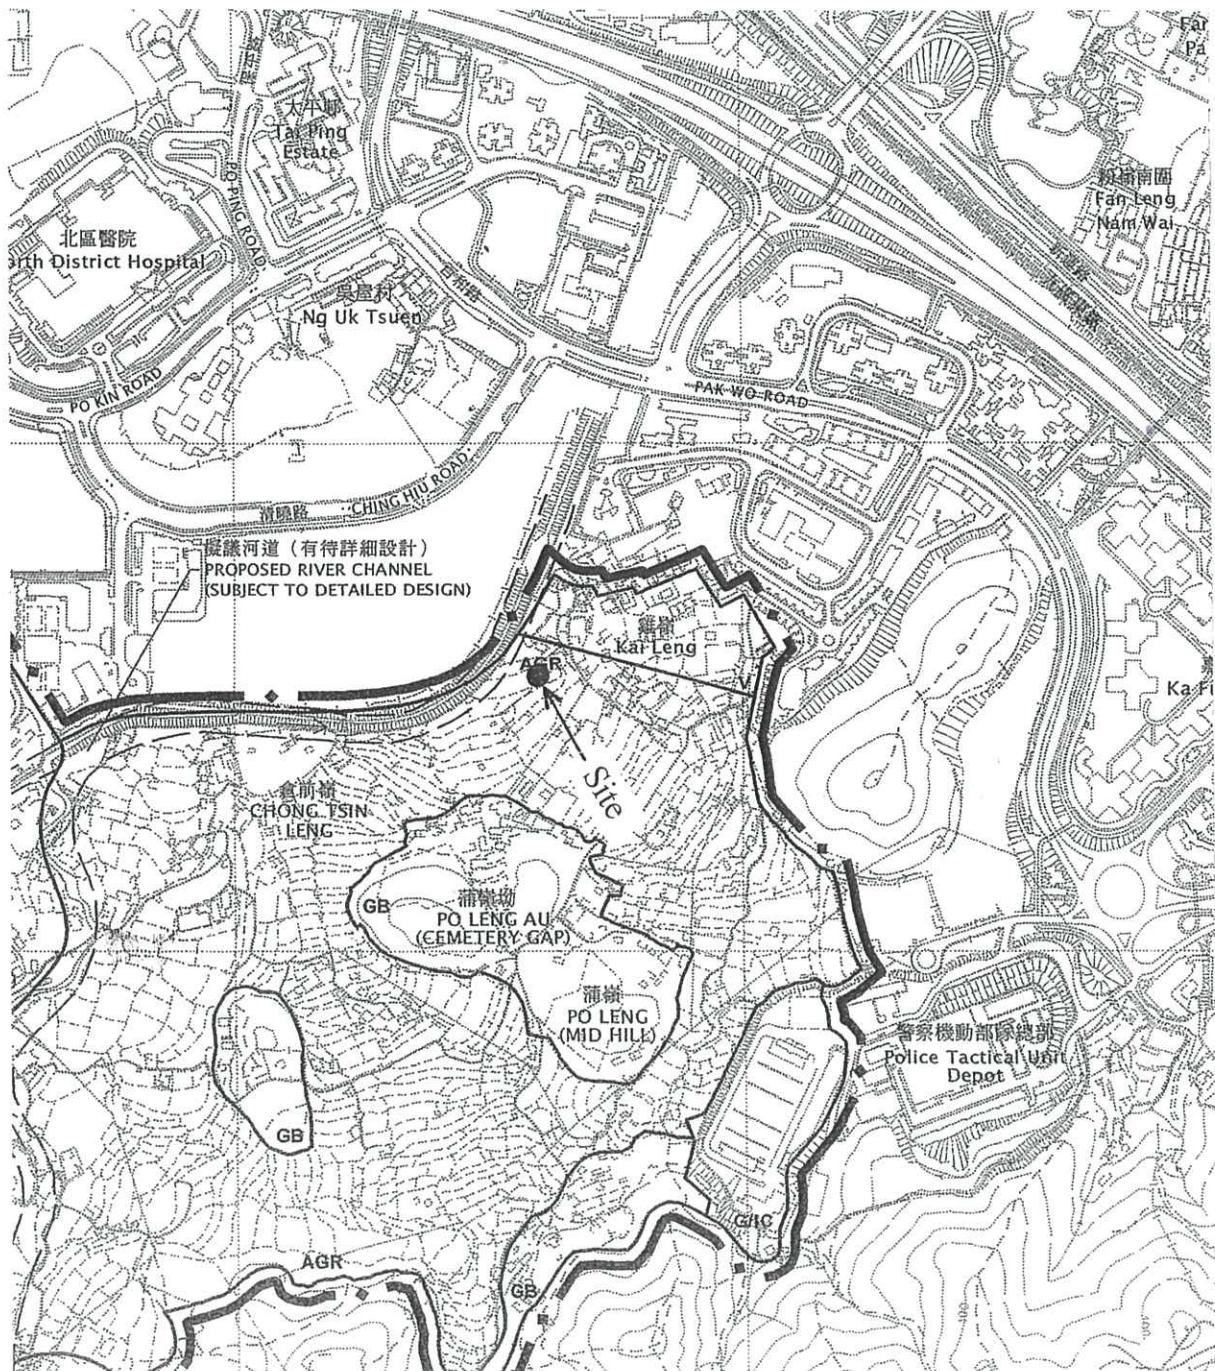


SCALE 1:7500

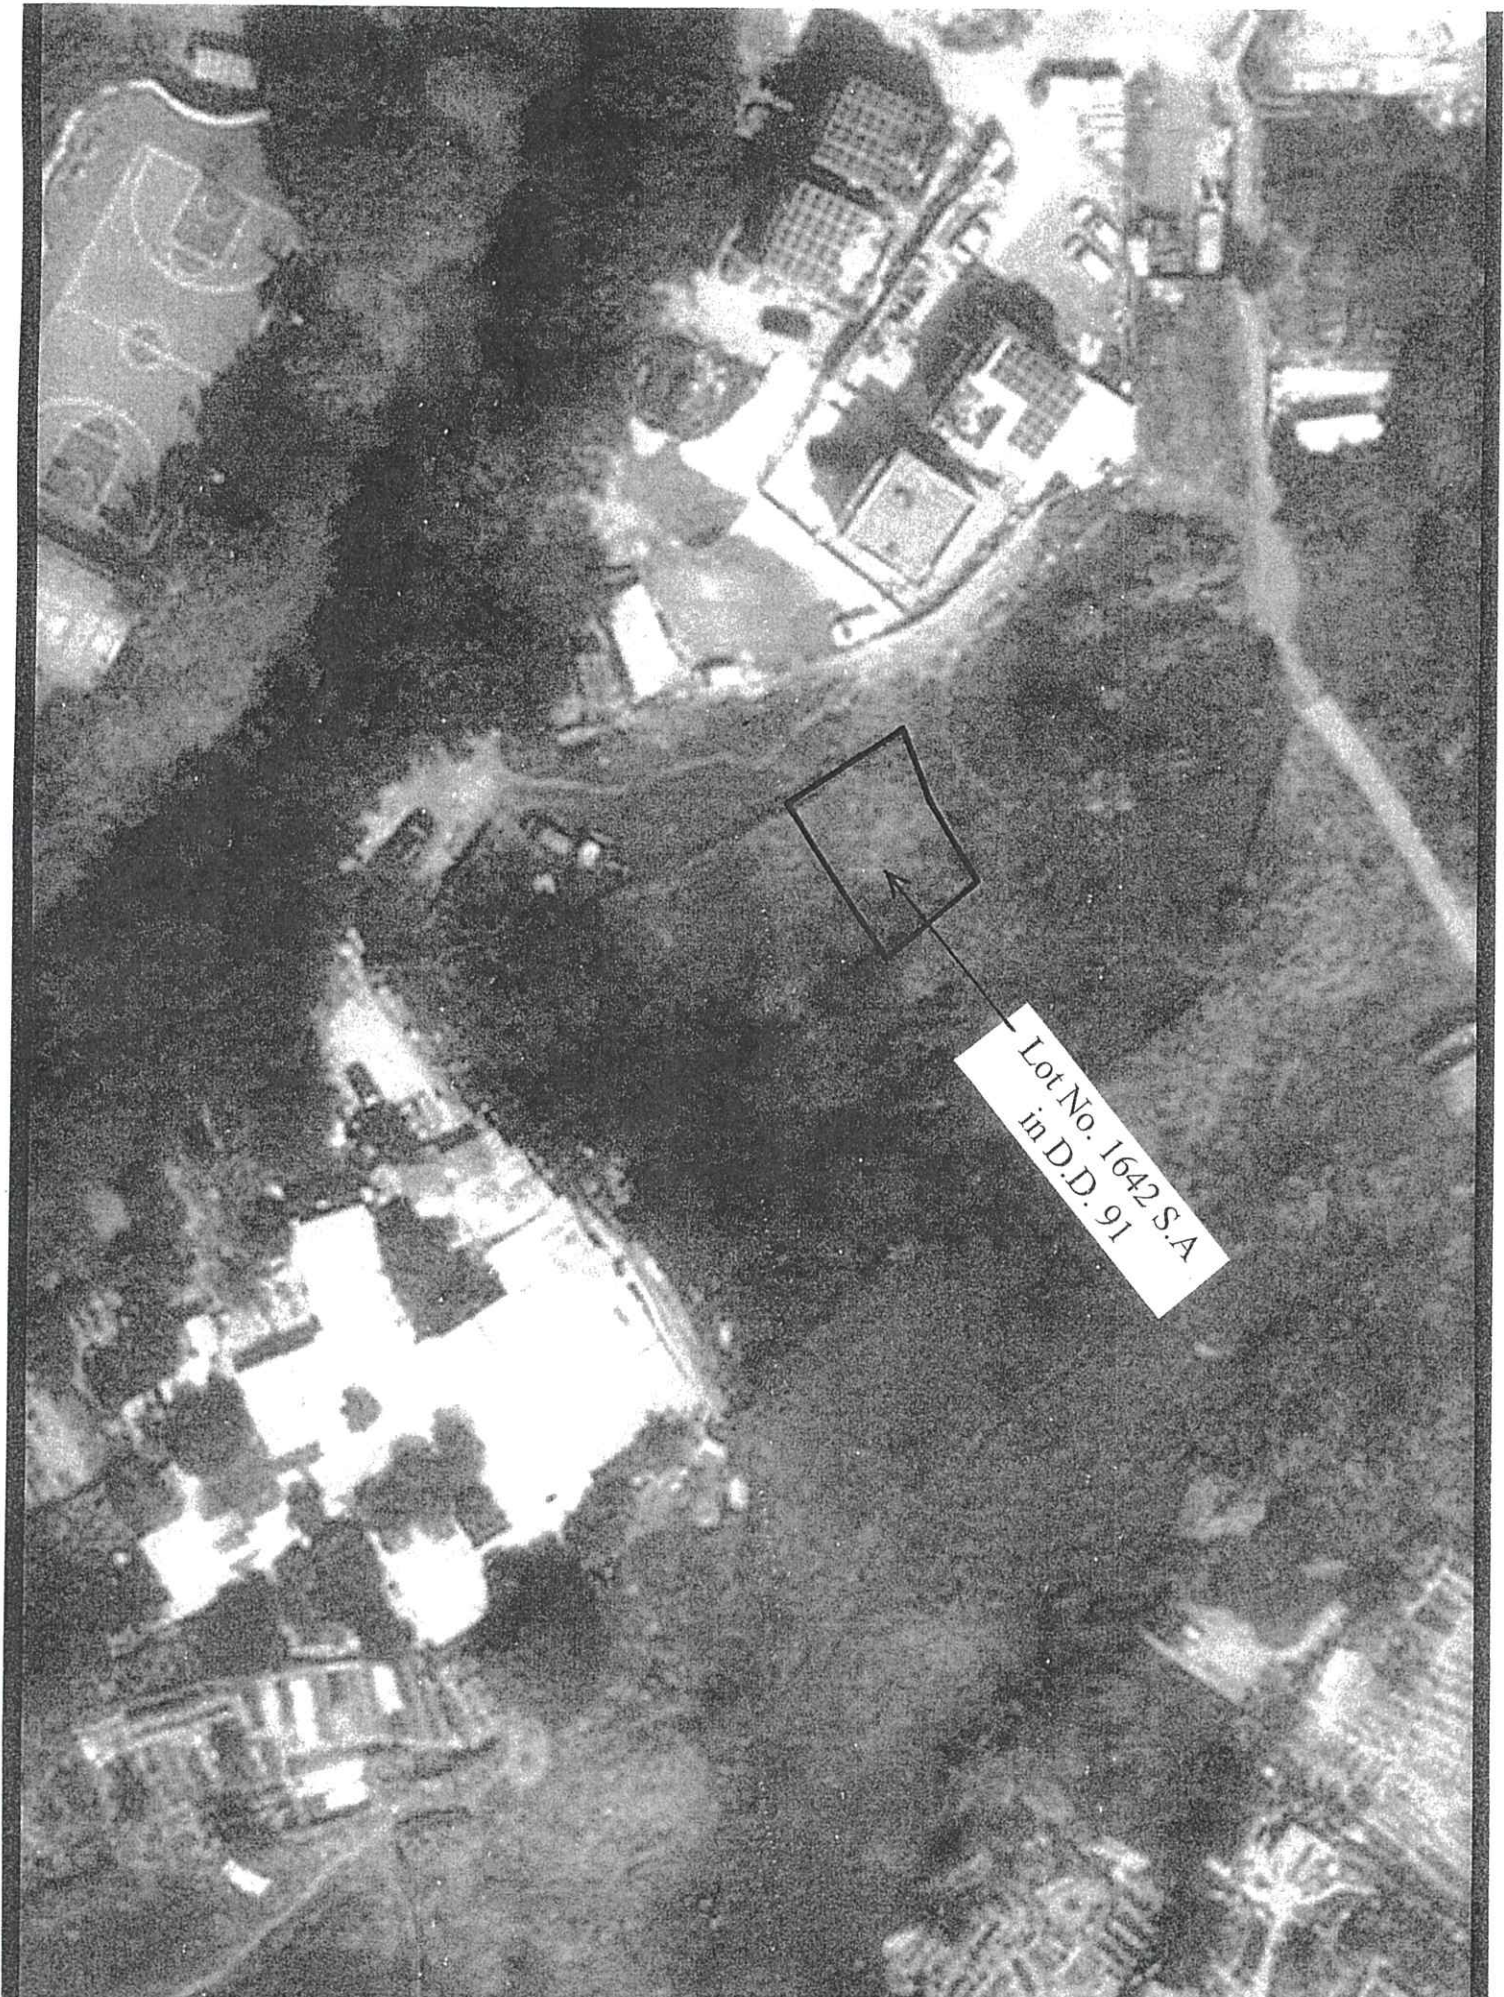

Lot No. 1642 S.A  
in D.D. 91

# LOCATION PLAN

## From Survey Sheet No. 3-SW-A

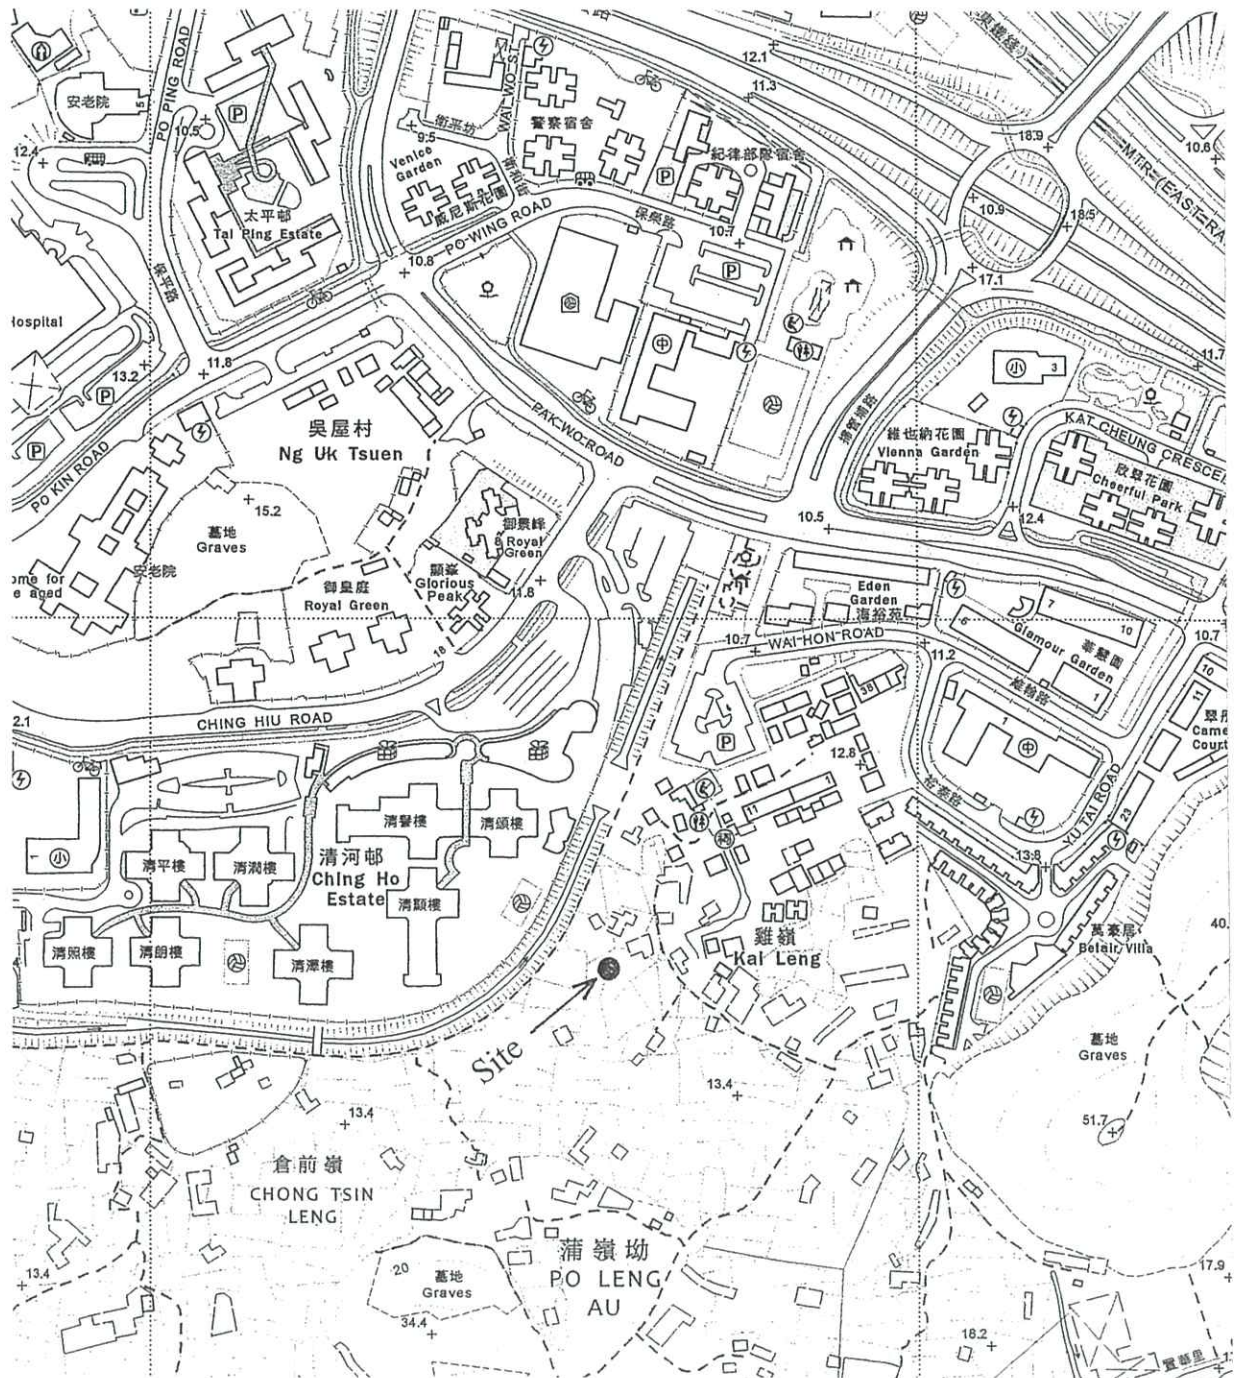

SCALE 1:5000

