



EXTRACT PLAN

From O.Z.P. S/NE-PK/11

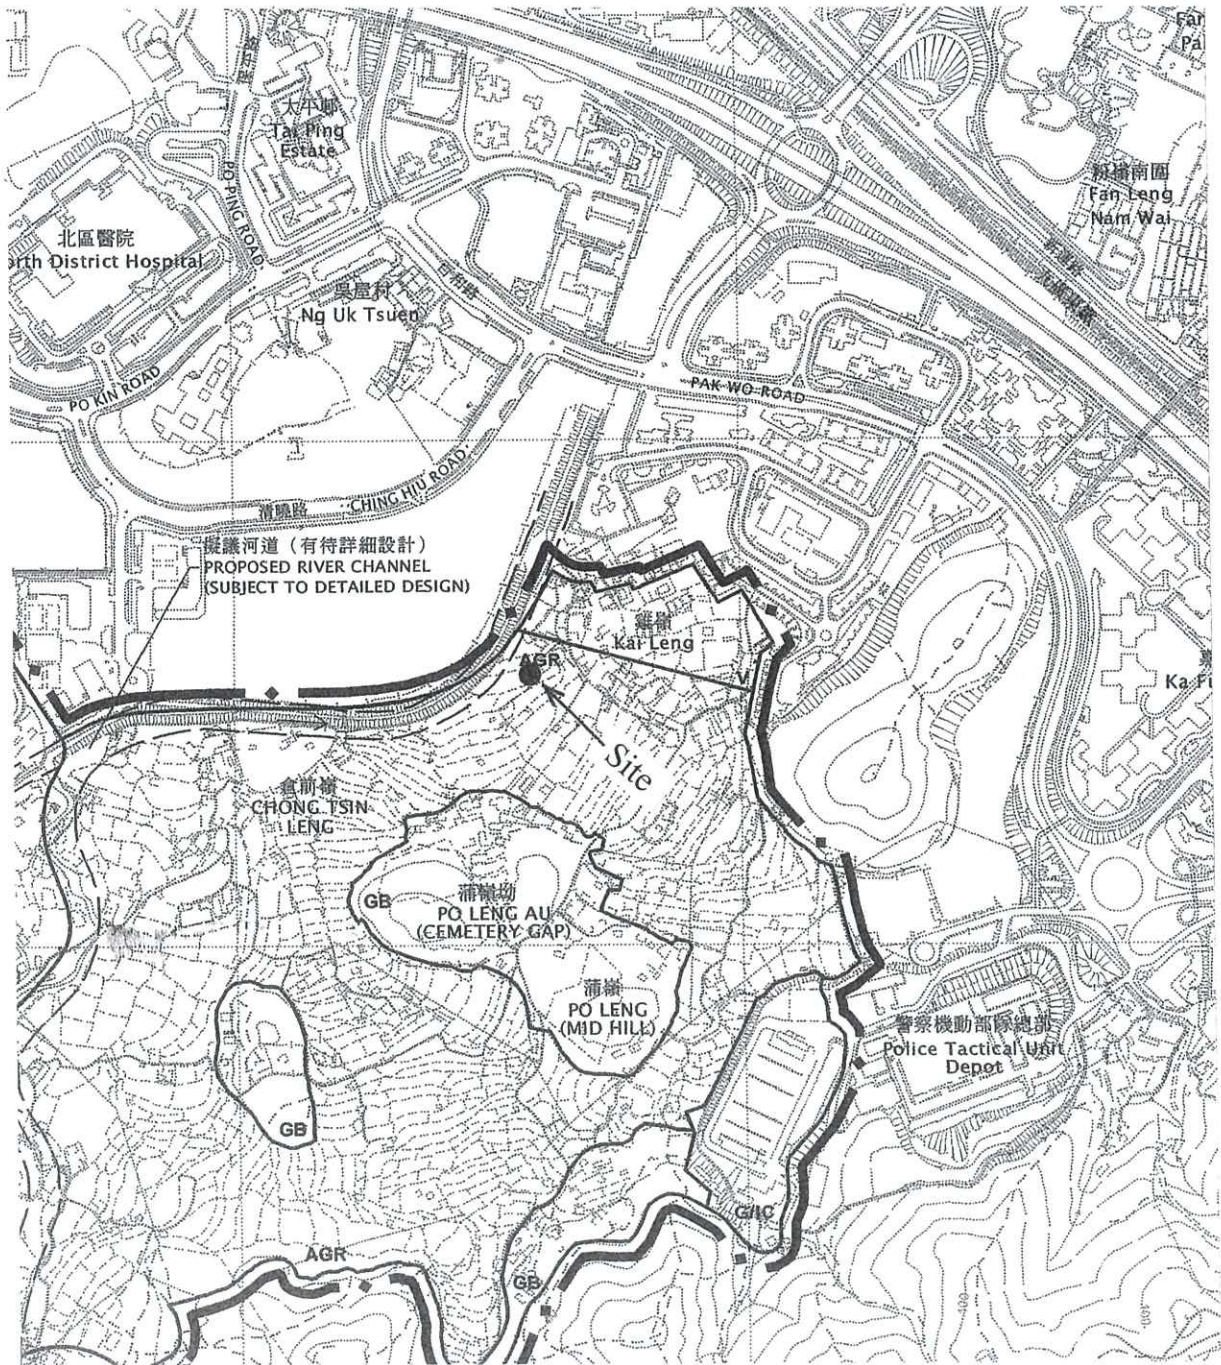


SCALE 1:7500

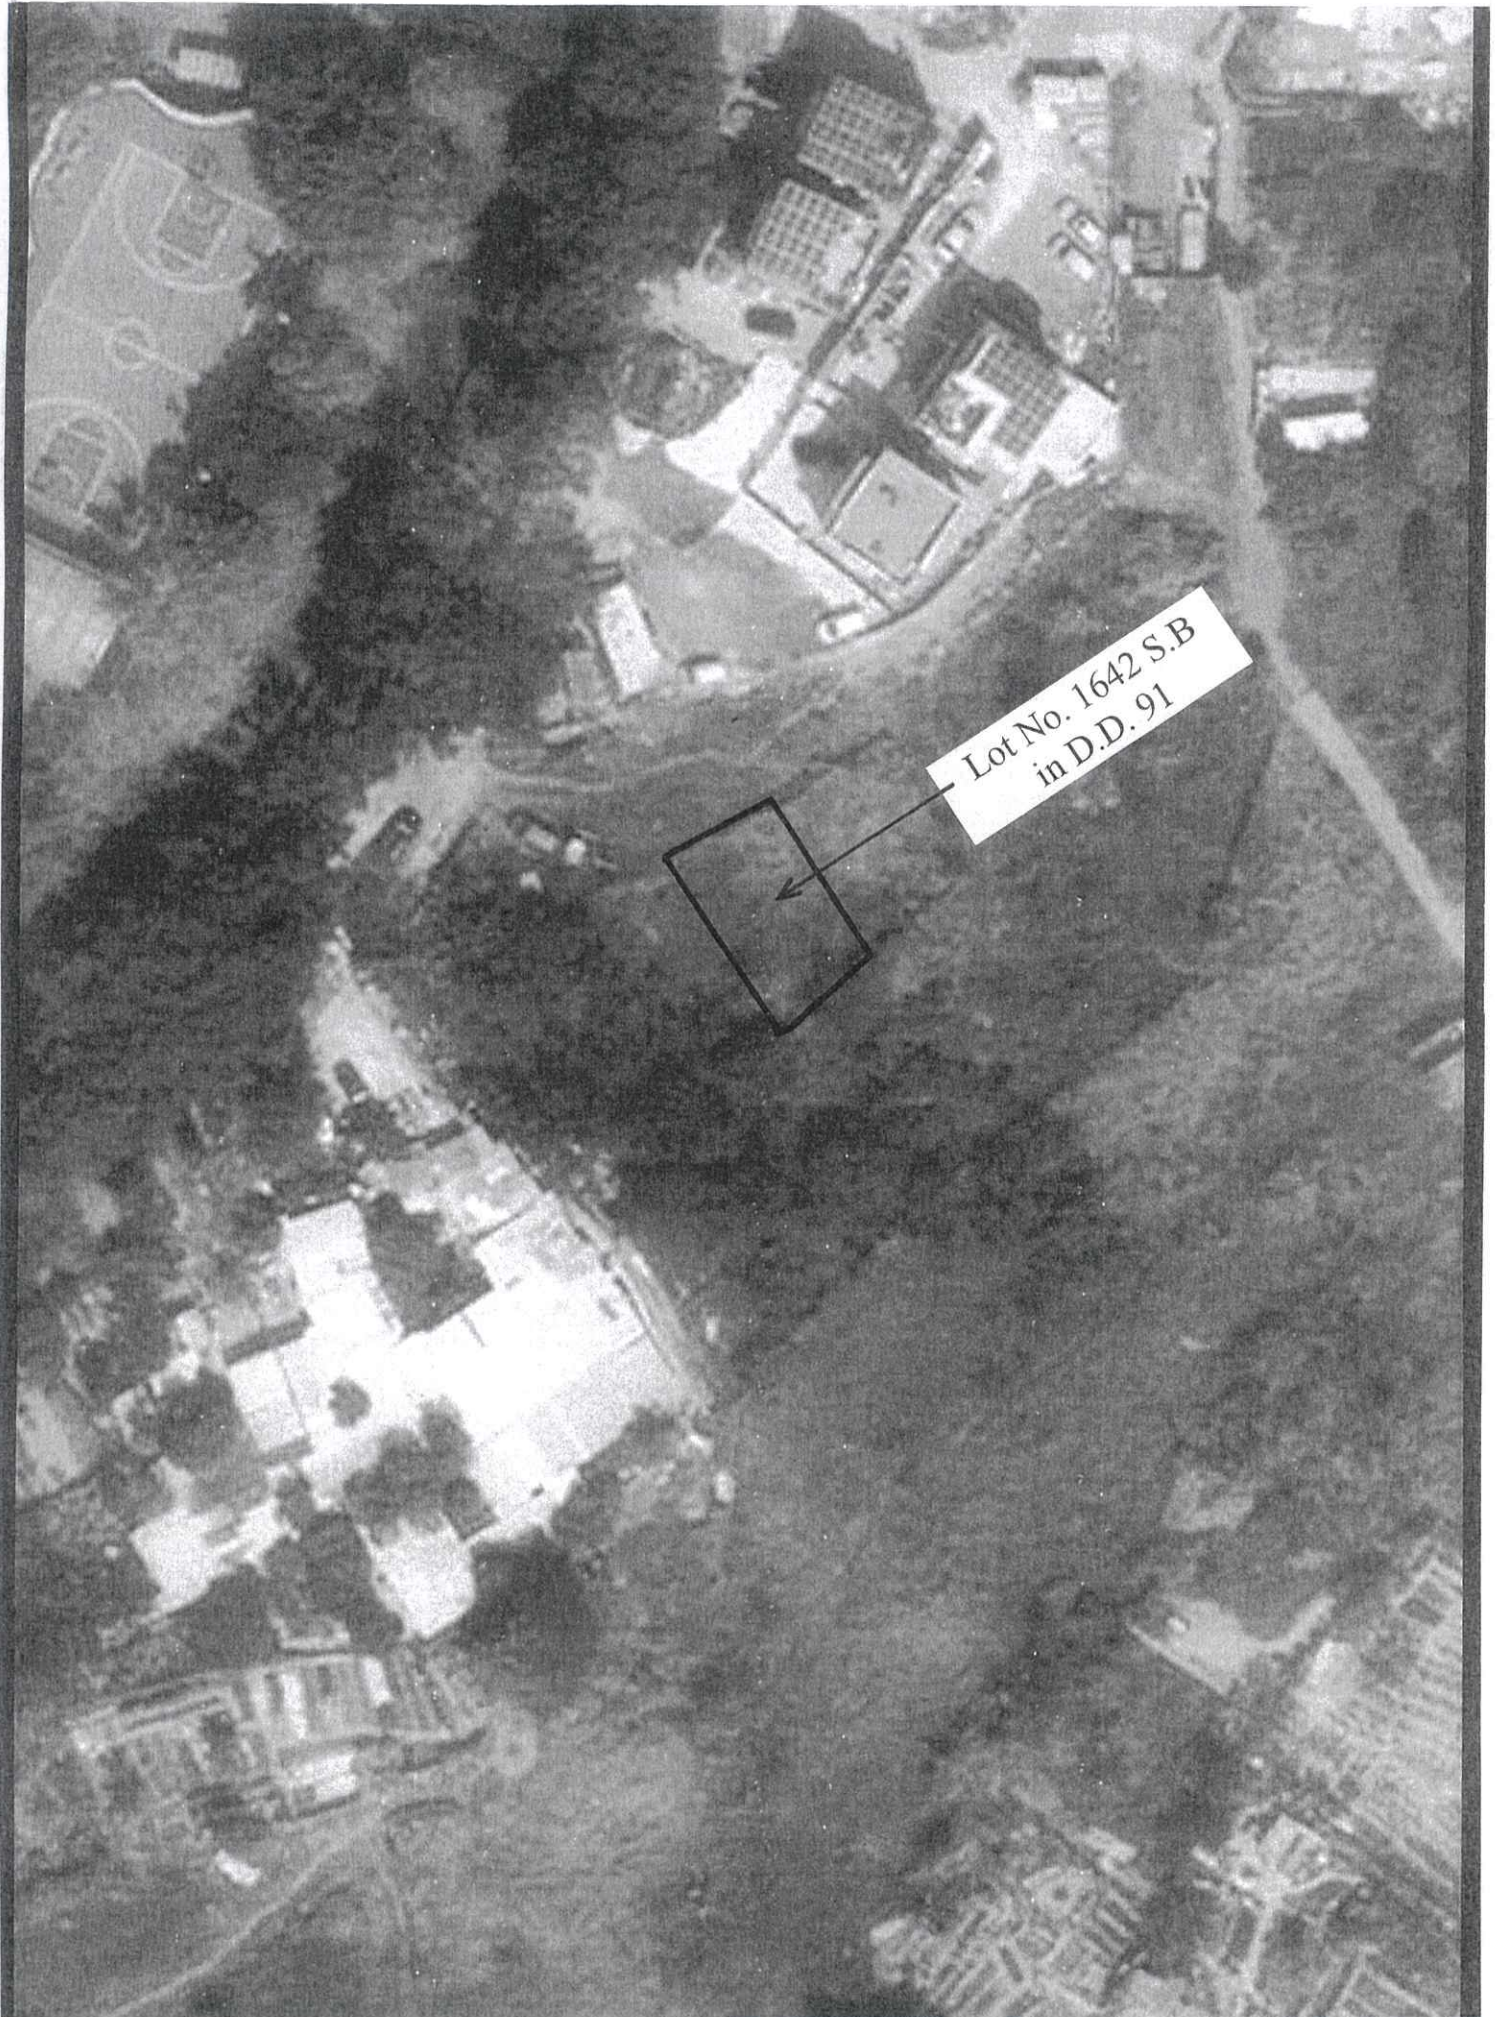

Lot No. 1642 S.B
in D.D. 91

Location Plan of Proposed Septic Tank

Lot No. 1642 S.B in D.D. 91

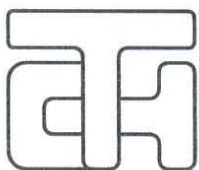

T.H. & ASSOCIATES LIMITED
(陳德慶測量有限公司)

Approved By

T.H.CHAN (ALS, MHKIS, MRICS, RPS(LS))
Authorized Land Surveyor

Tel: 26577726 Fax: 26588757 e-mail: thchan_survey@yahoo.com

Survey Sheet No.: 3-SW-11B

Scale 1:500

Plan No.: DN/91/1642B-S.tank

Date: 18-06-2024