


LOCATION PLAN

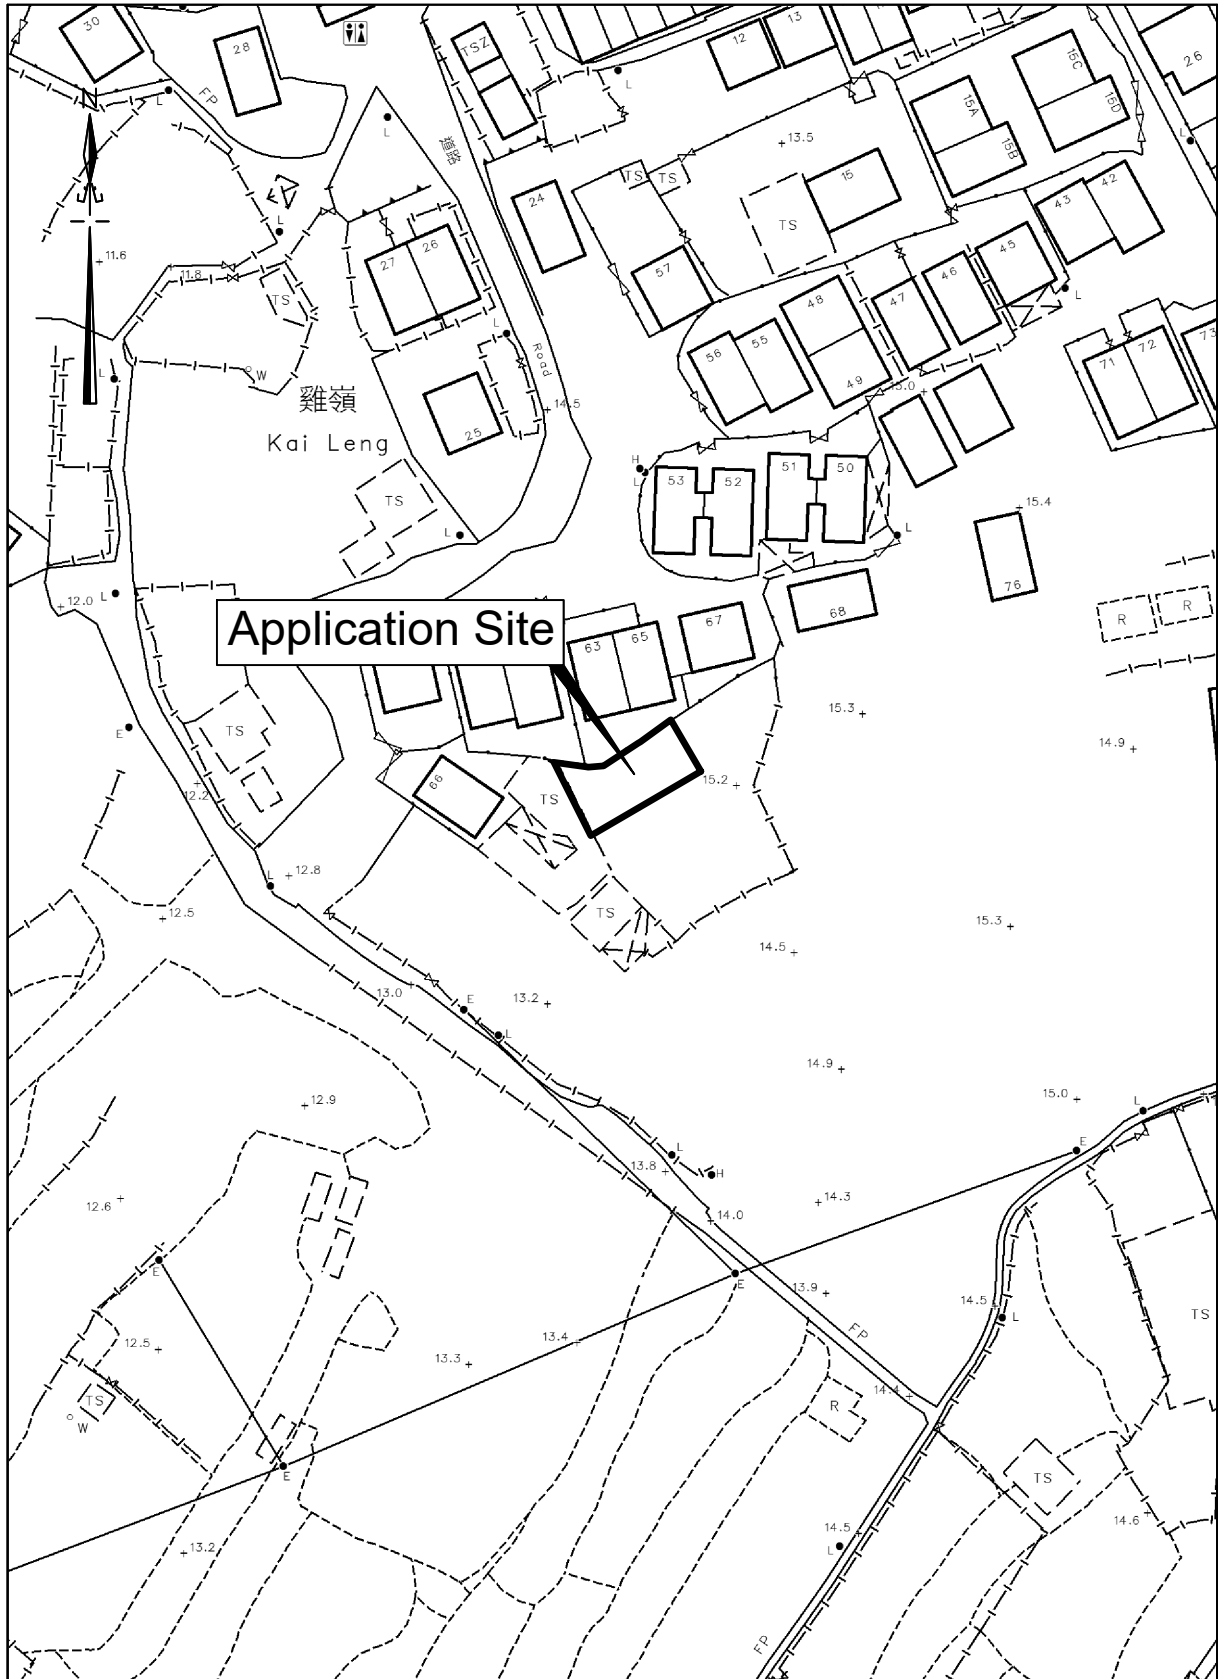


卓 弘 測 量 服 務 公 司
CHUO WANG SURVEY SERVICES COMPANY



Scale : 1 : 1000
Survey Sheet No. : 3-SW-11B
Date : October 2024

PROPOSED SMALL HOUSE PLAN

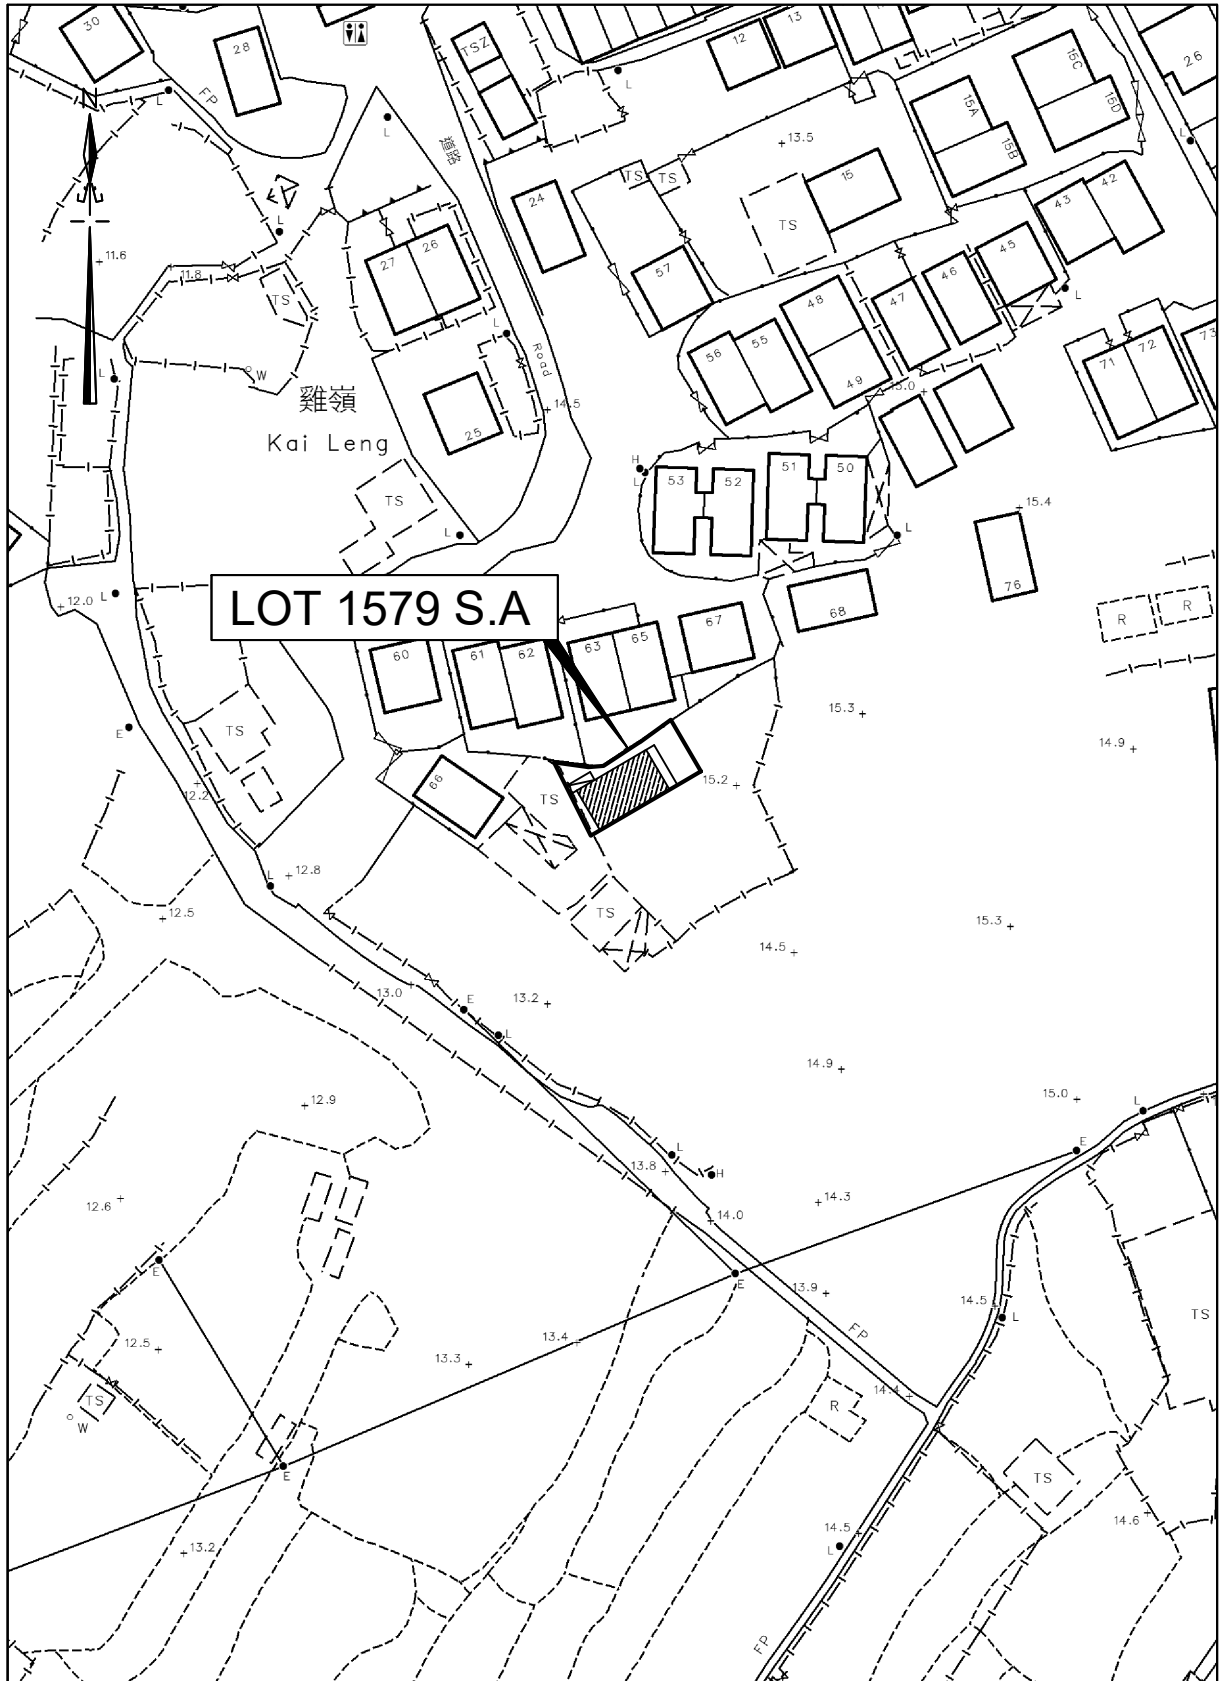

LOT 1579 S.A

卓 弘 測 量 服 務 公 司
CHUO WANG SURVEY SERVICES COMPANY

████████████████████
████████████████████
████████████████████

▨ Proposed Small House
▭ Balcony
▭ Septic Tank

Scale : 1 : 1000
Survey Sheet No. : 3-SW-11B
Date : October 2024