


LOCATION PLAN

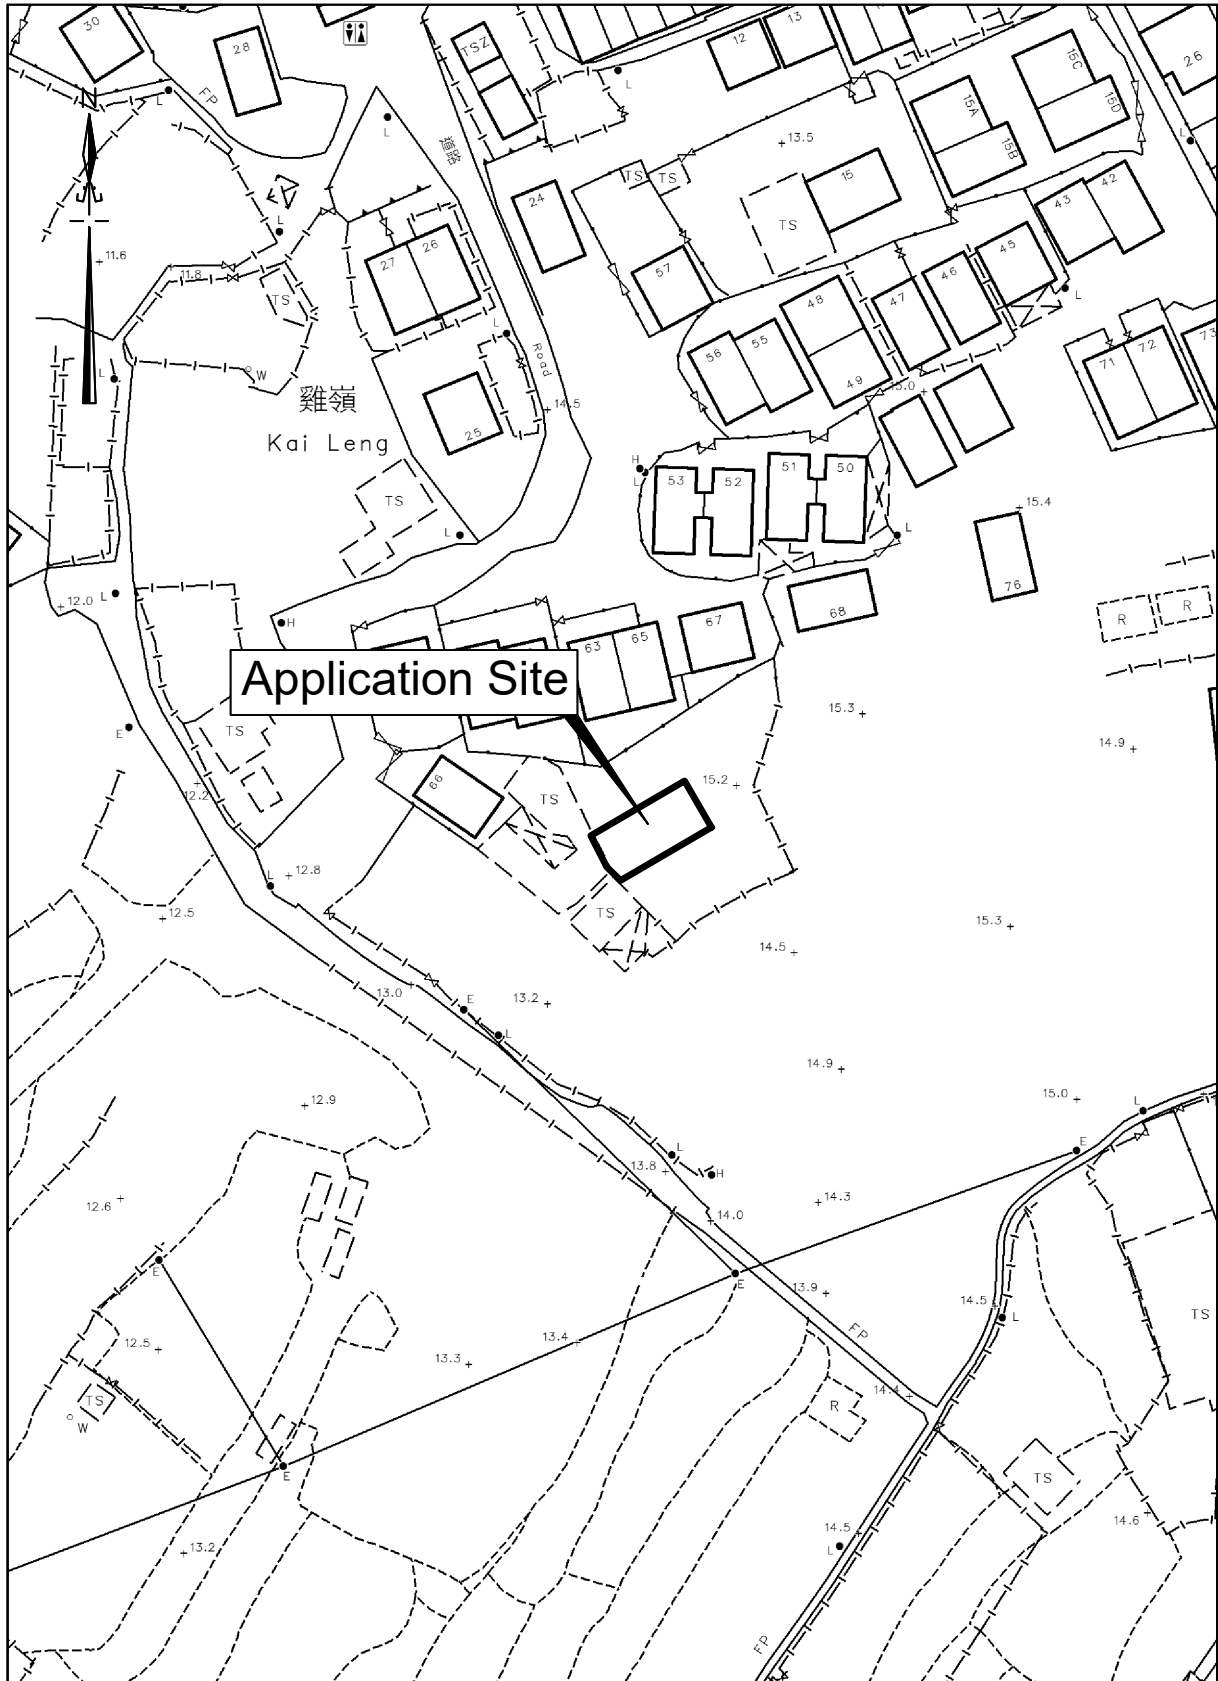


卓 弘 測 量 服 務 公 司
CHUO WANG SURVEY SERVICES COMPANY



Scale : 1 : 1000
Survey Sheet No. : 3-SW-11B
Date : October 2024

PROPOSED SMALL HOUSE PLAN

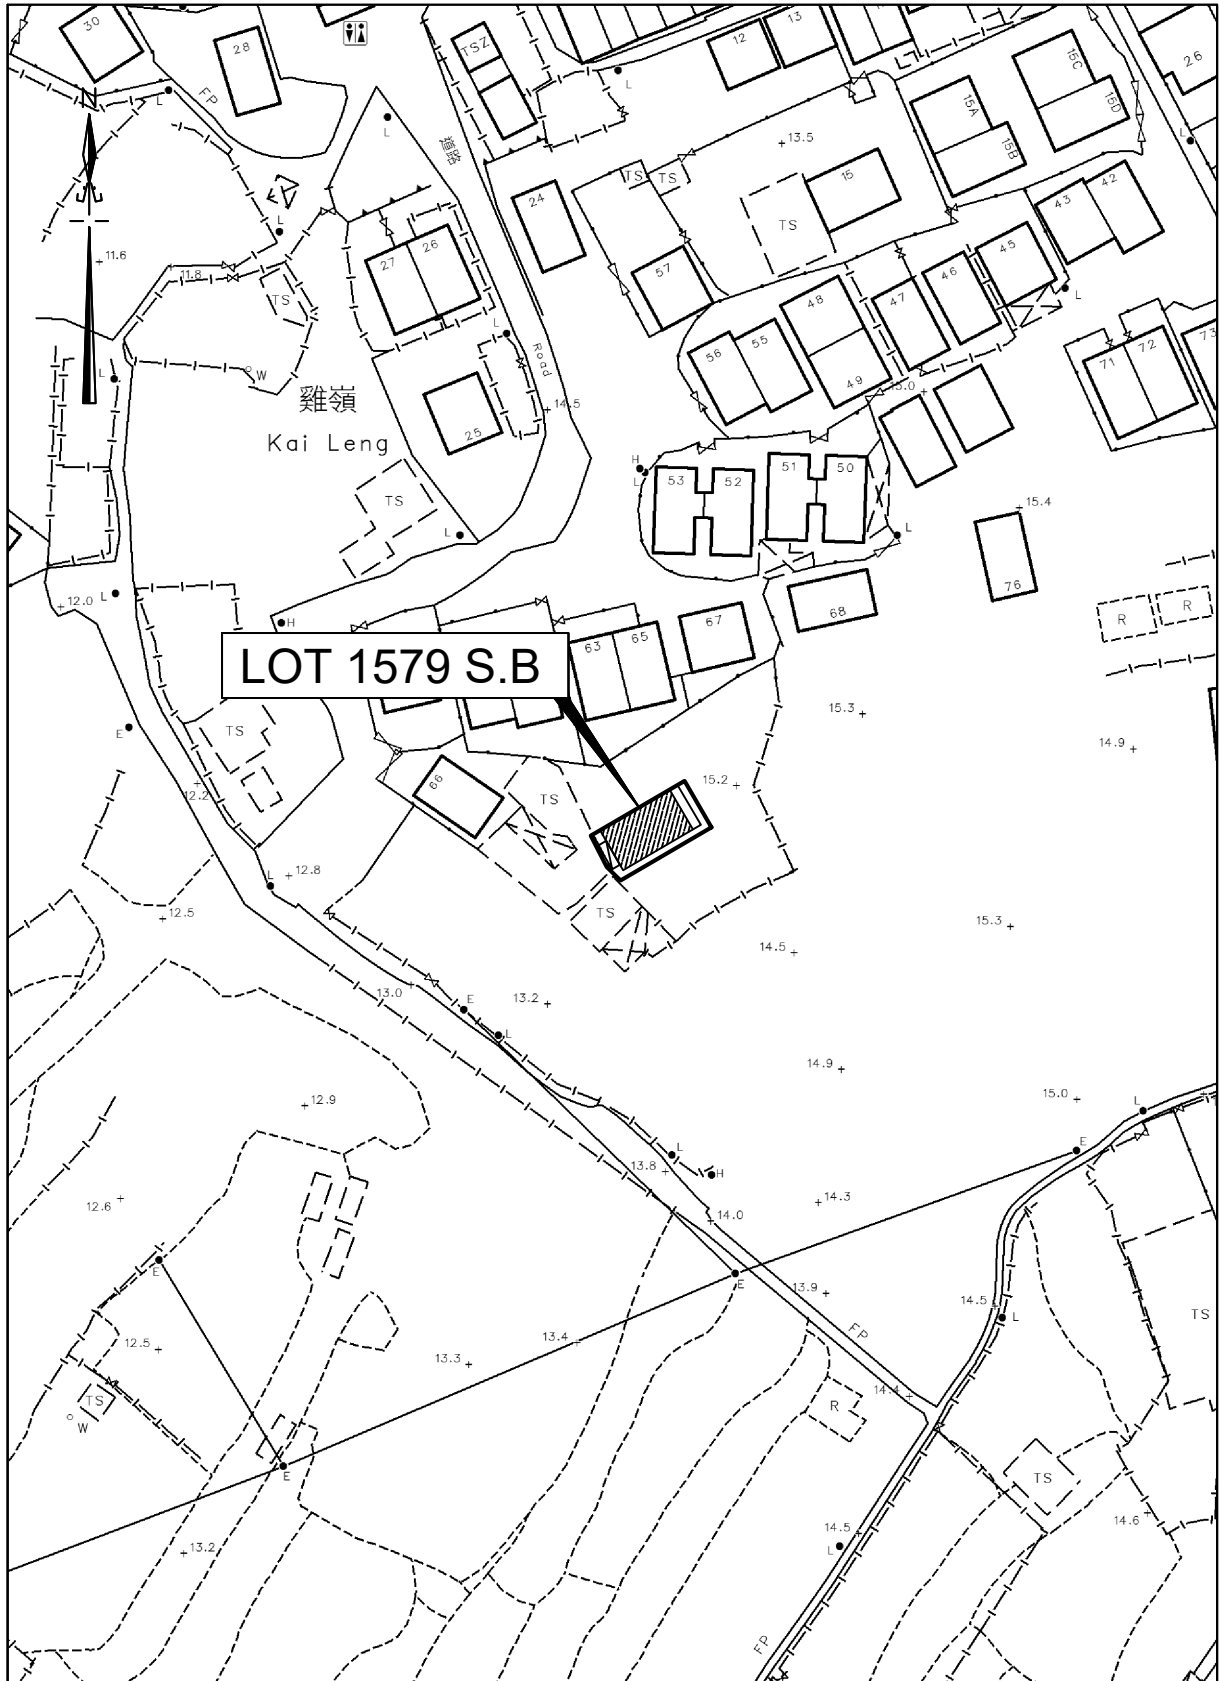

LOT 1579 S.B

卓 弘 測 量 服 務 公 司
 CHUO WANG SURVEY SERVICES COMPANY



 Proposed Small House

 Balcony

 Septic Tank

Scale : 1 : 1000

Survey Sheet No. : 3-SW-11B

Date : October 2024