


LOCATION PLAN

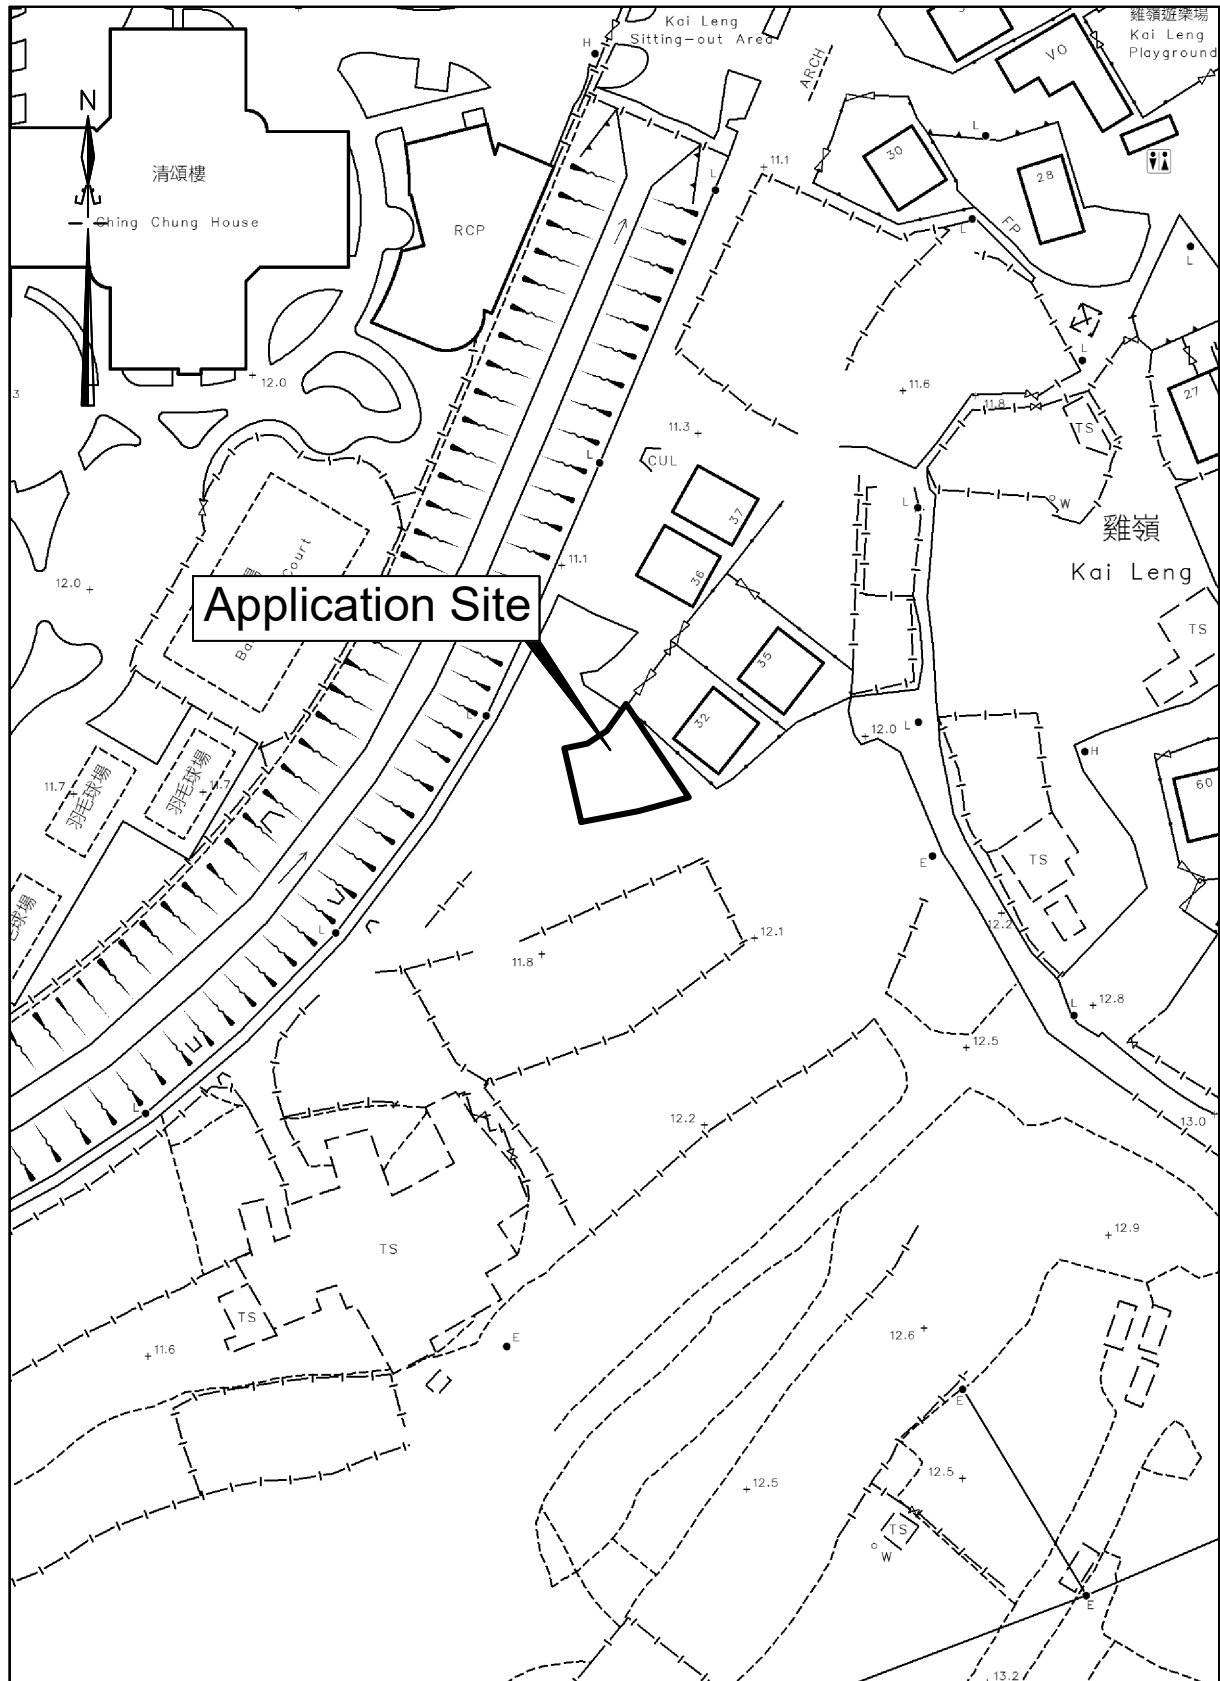


Scale : 1 : 1000

Survey Sheet No. : 3-SW-11B

Date : November 2024

PROPOSED SMALL HOUSE PLAN

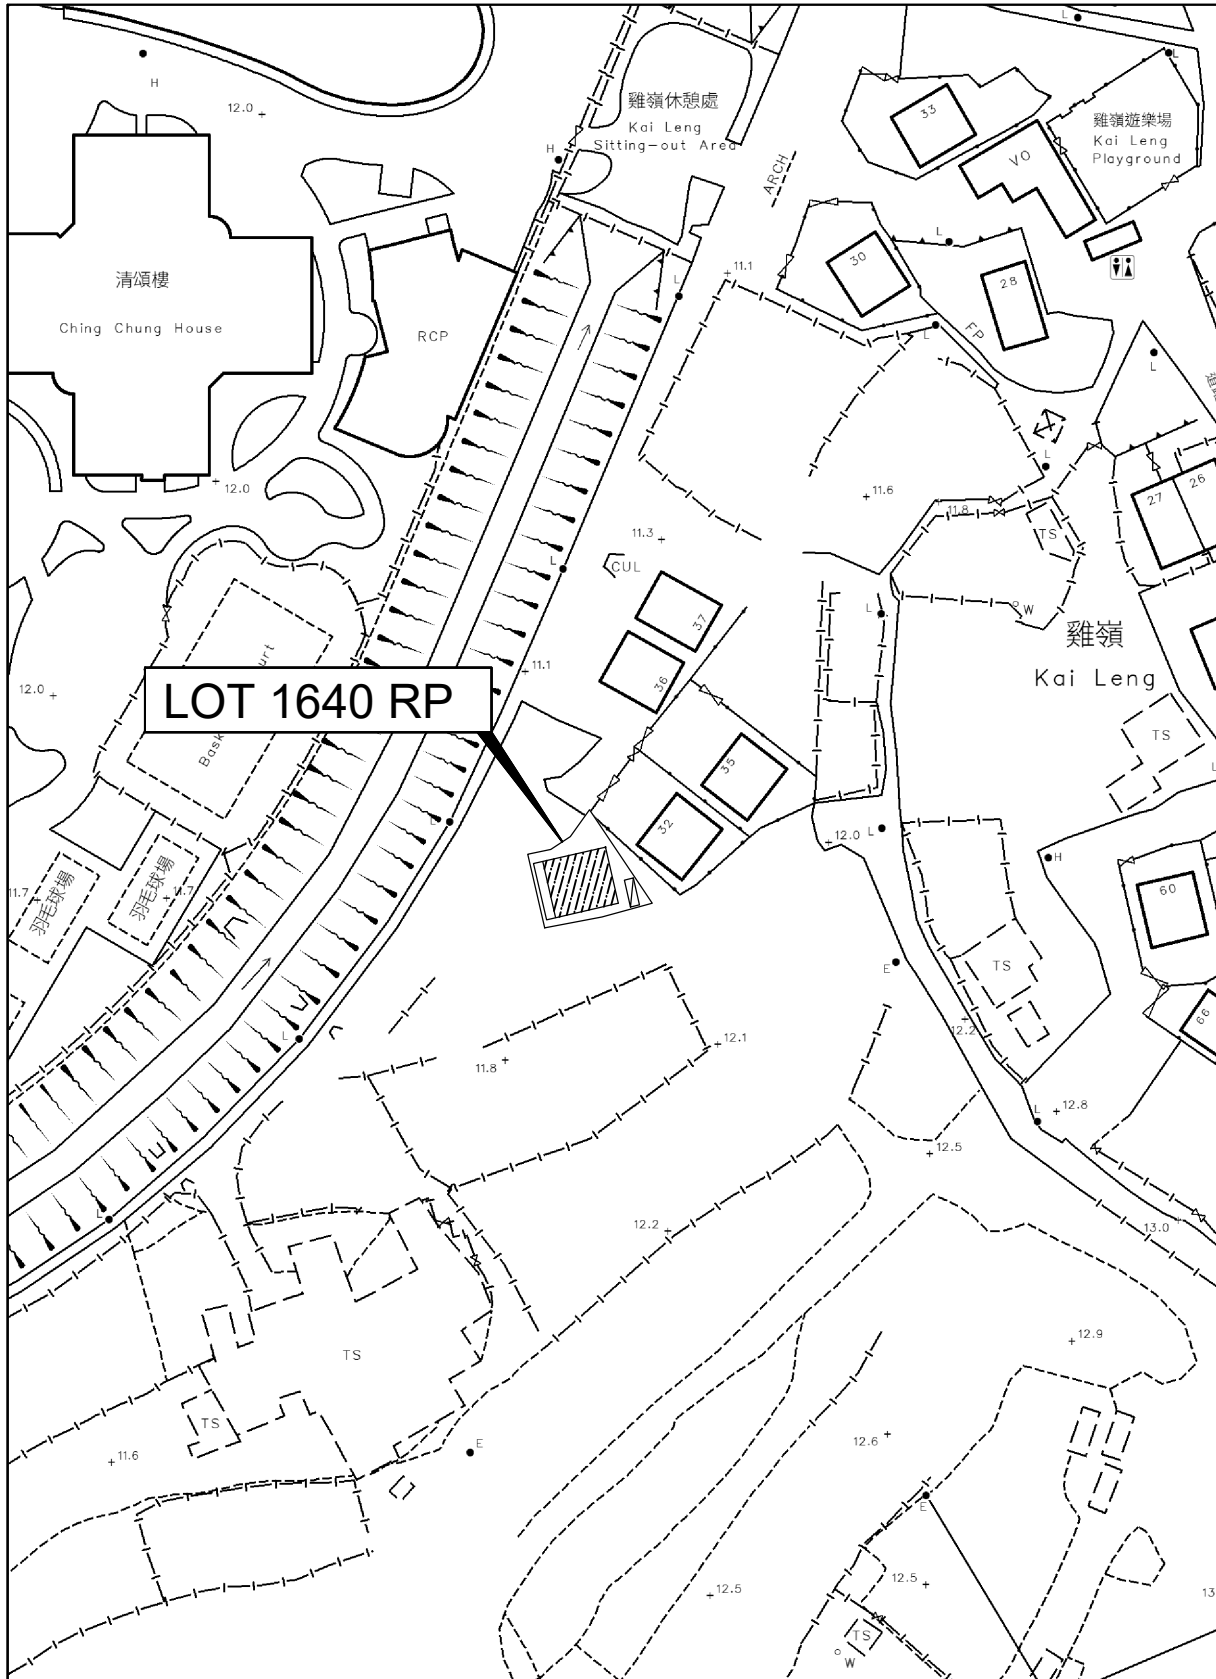

LOT 1640 RP

 Proposed Small House

 Balcony

 Septic Tank

Scale : 1 : 1000

Survey Sheet No. : 3-SW-11B

Date : November 2024