




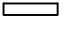

# LOCATION PLAN

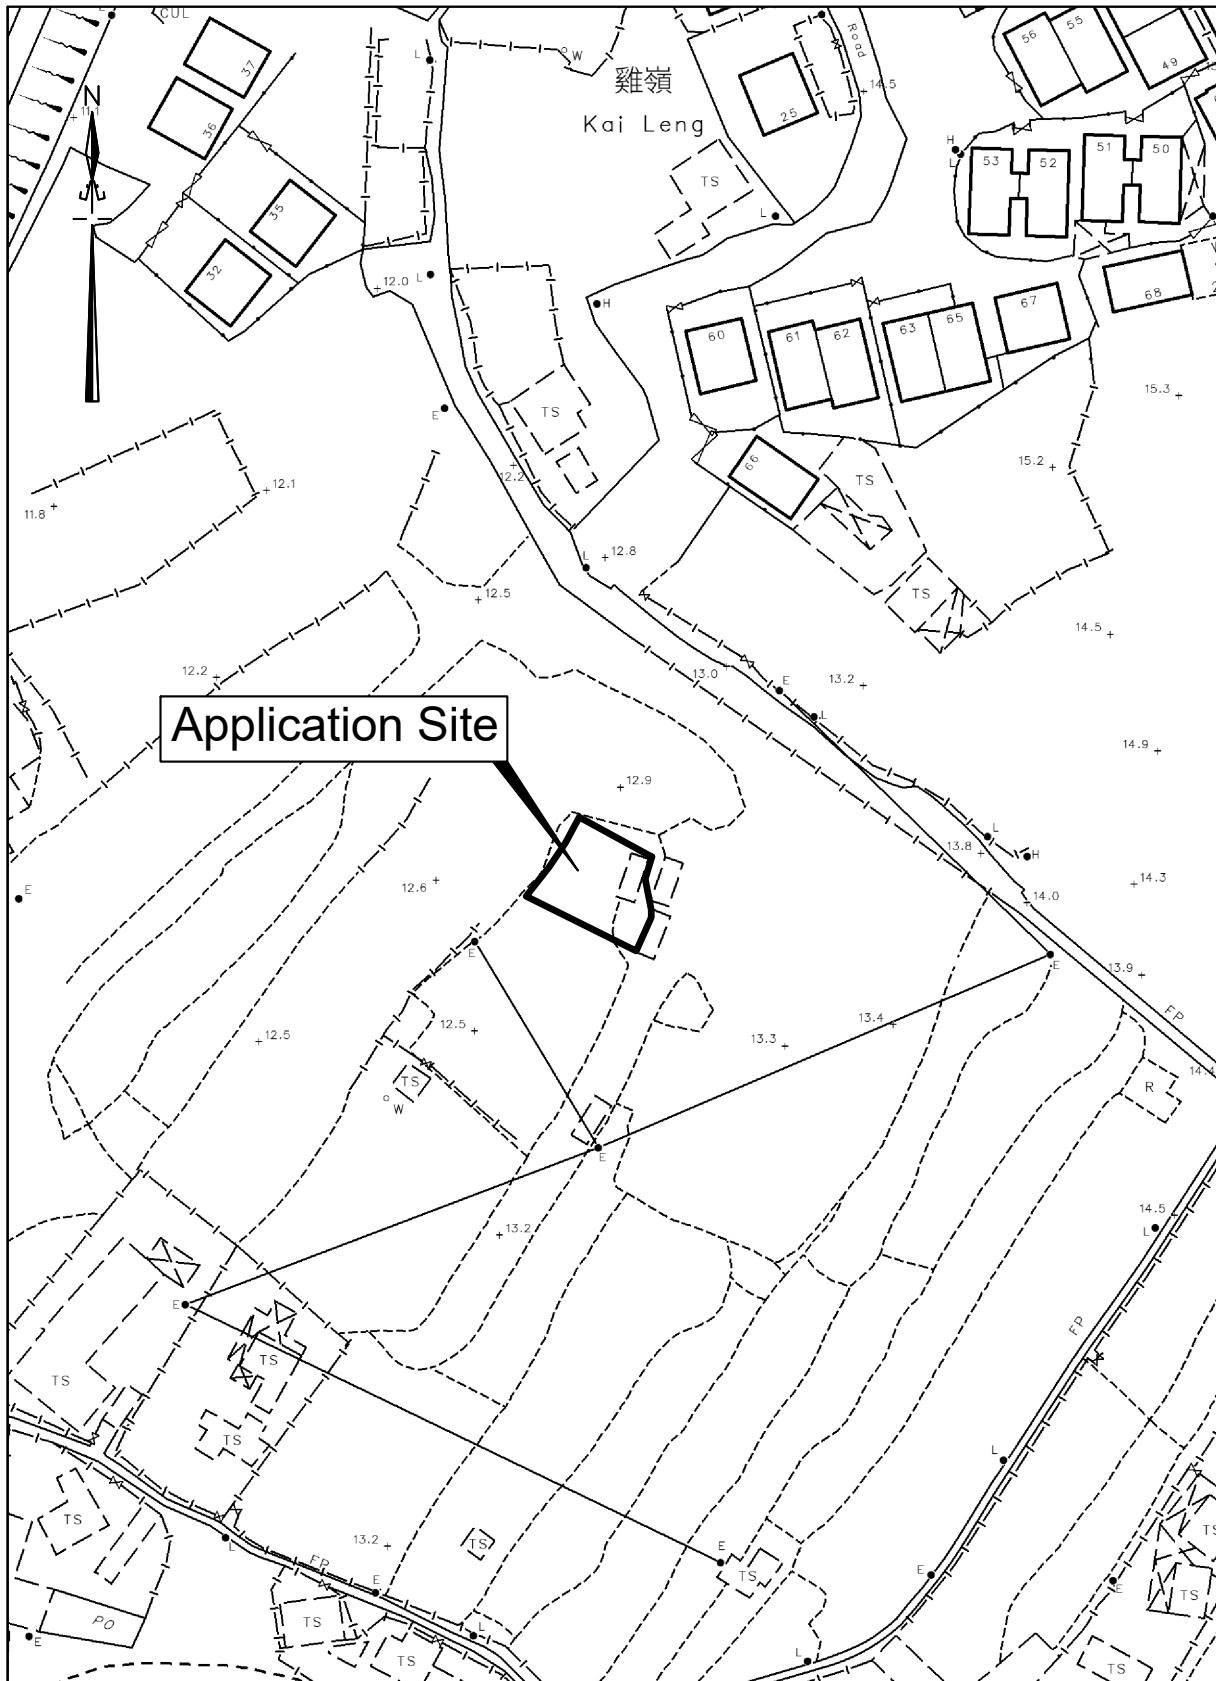

Scale : 1 : 1000  
Survey Sheet No. : 3-SW-11B  
Date : October 2024

# PROPOSED SMALL HOUSE PLAN

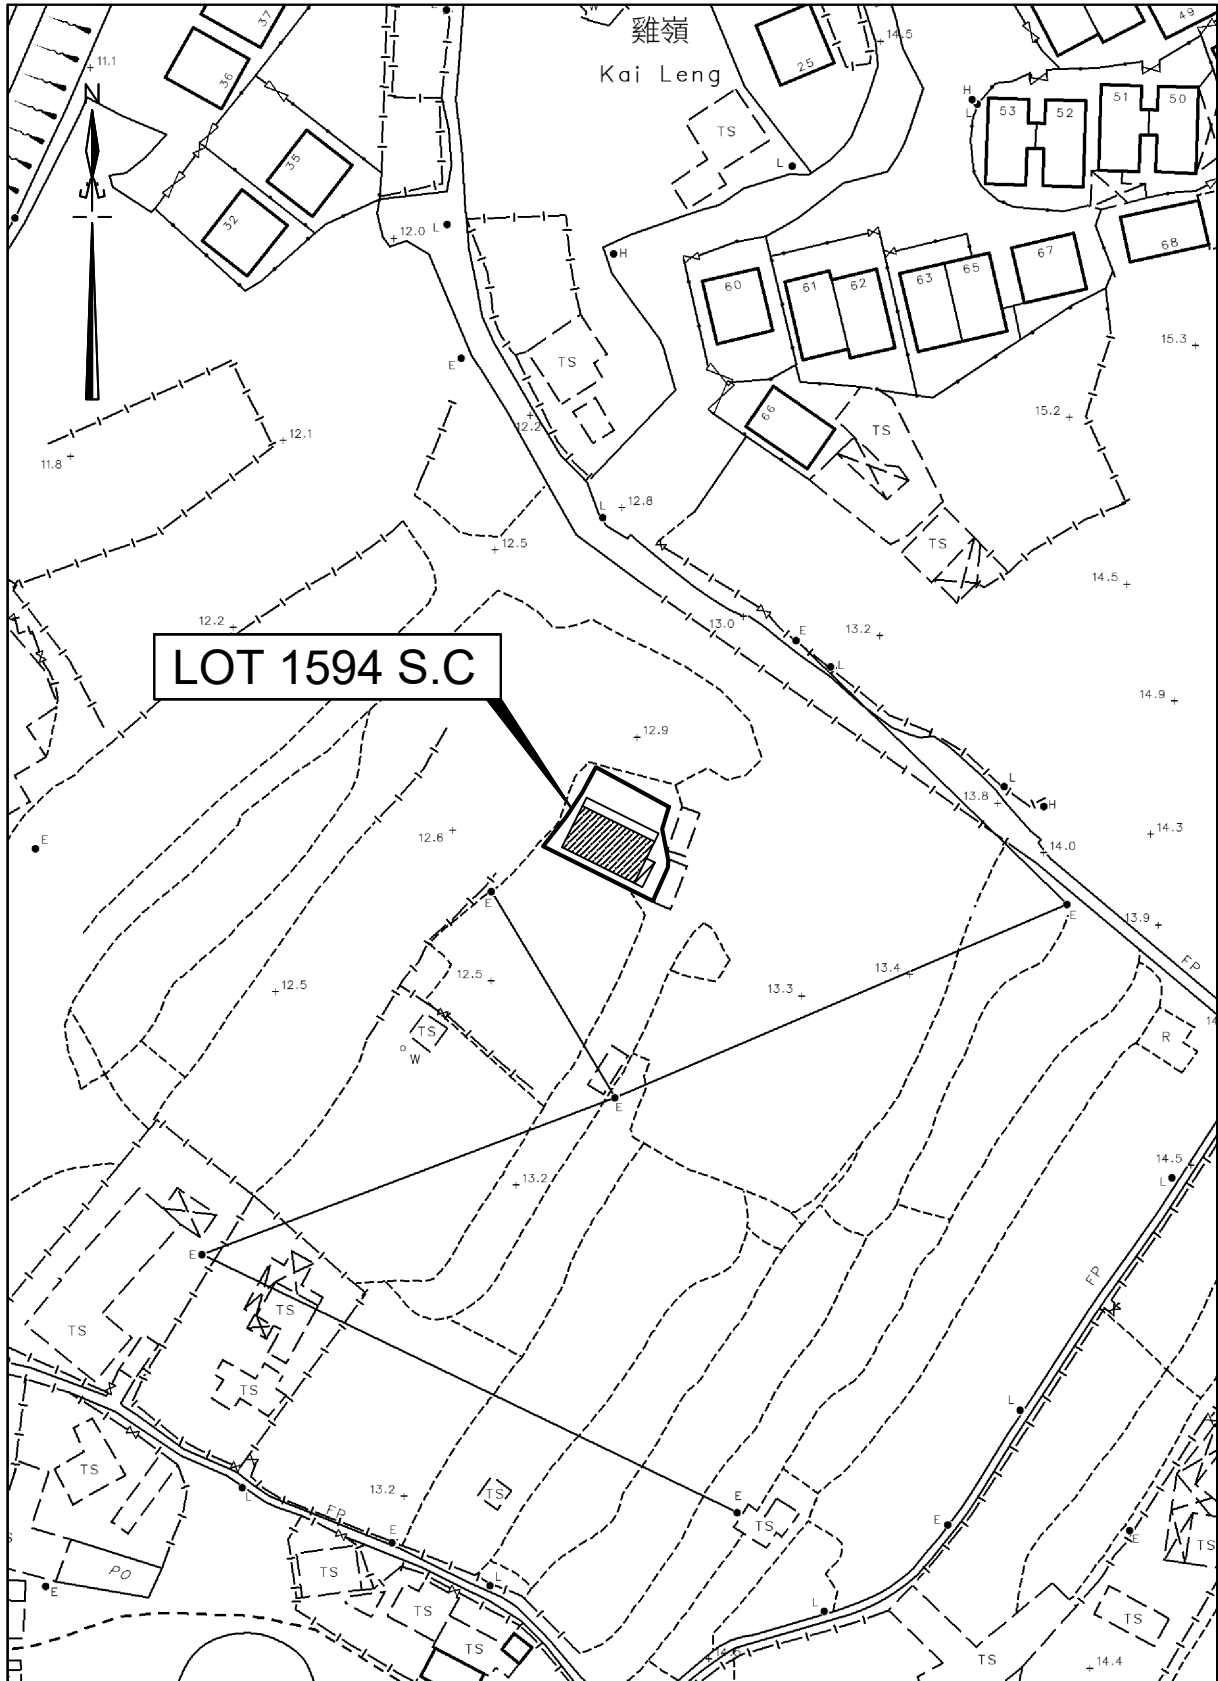

 Proposed Small House  
 Balcony  
 Septic Tank  
Scale : 1 : 1000  
Survey Sheet No. : 3-SW-11B  
Date : October 2024