

LOCATION PLAN




Scale : 1 : 1000

Survey Sheet No. : 3-SW-11A
3-SW-11B

Date : February 2025

LAYOUT PLAN

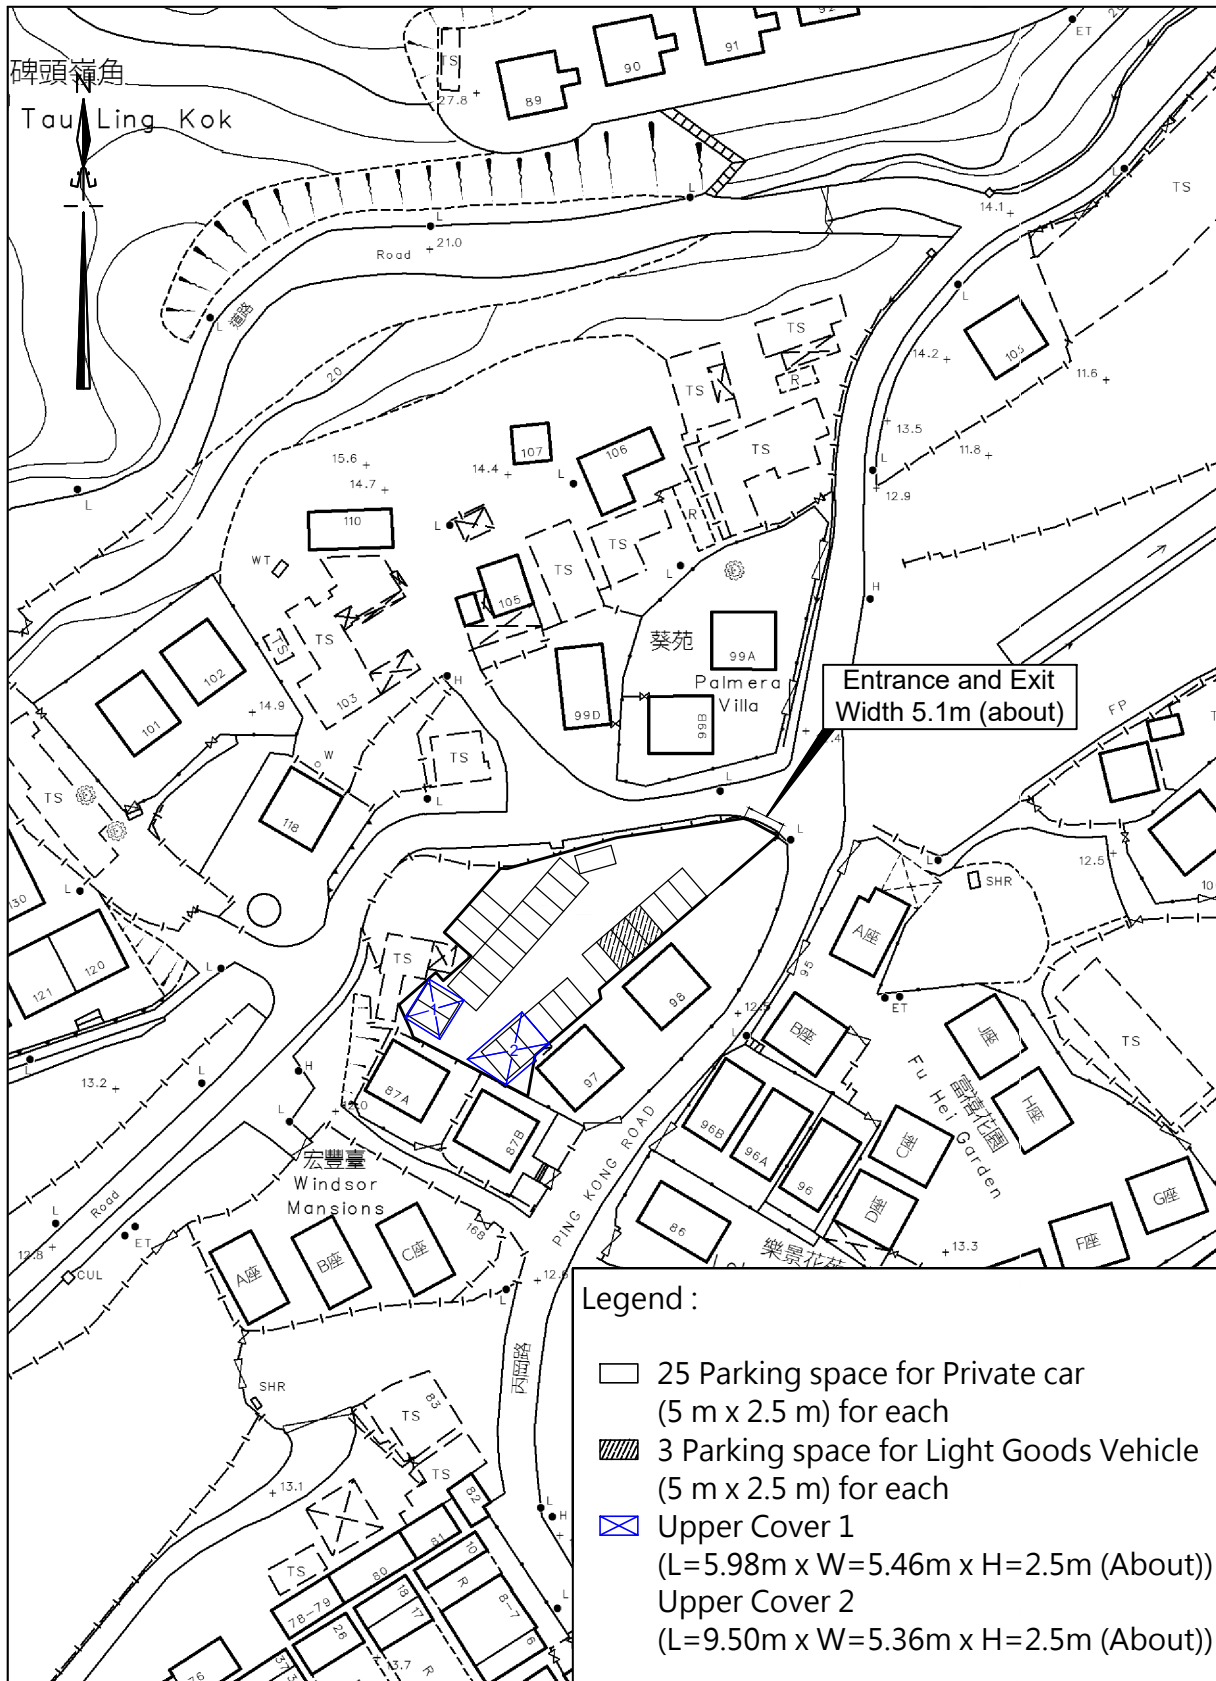


Scale : 1 : 1000




Survey Sheet No. : 3-SW-11A
3-SW-11B

Date : February 2025

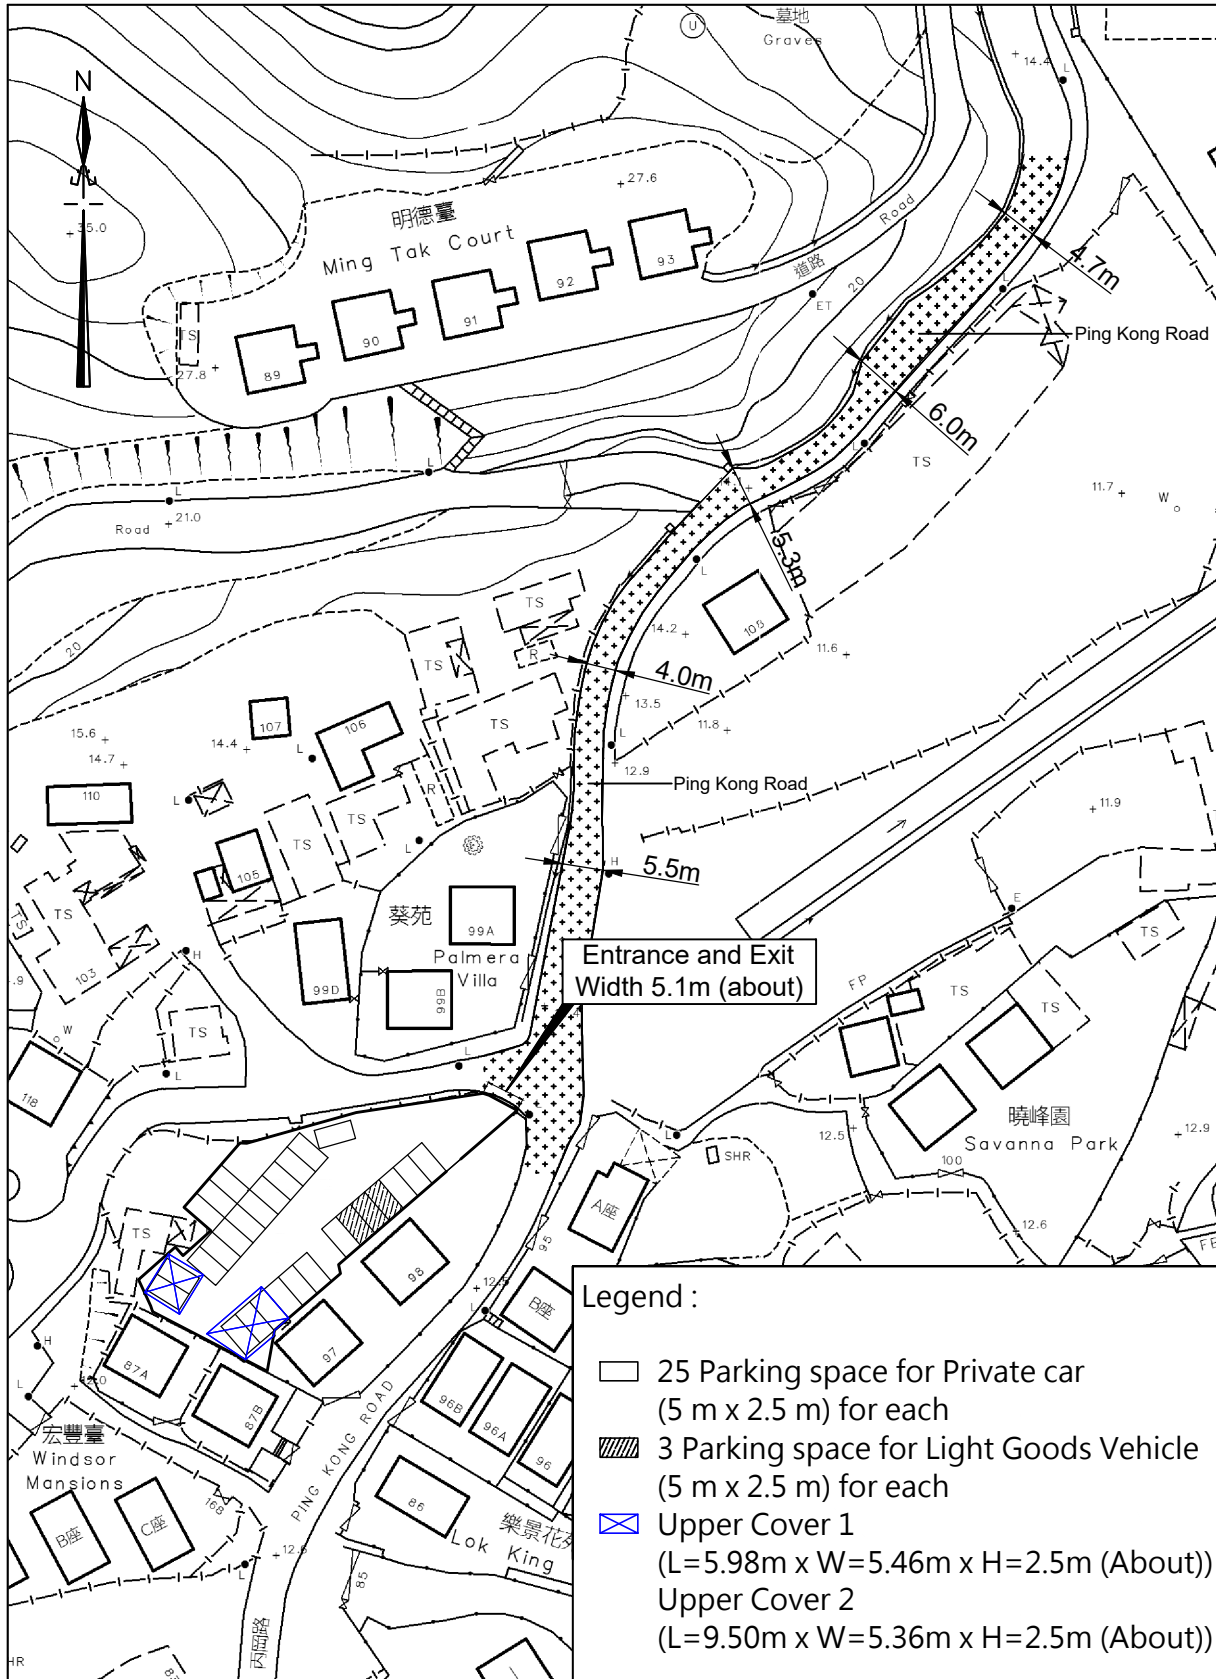ACCESS PLAN

 

Legend :

-  25 Parking space for Private car (5 m x 2.5 m) for each
-  3 Parking space for Light Goods Vehicle (5 m x 2.5 m) for each
-  Upper Cover 1 (L=5.98m x W=5.46m x H=2.5m (About))
- Upper Cover 2 (L=9.50m x W=5.36m x H=2.5m (About))

Scale : 1 : 1000

Survey Sheet No. : 3-SW-11A
3-SW-11B

Date : February 2025