



LAYOUT PLAN

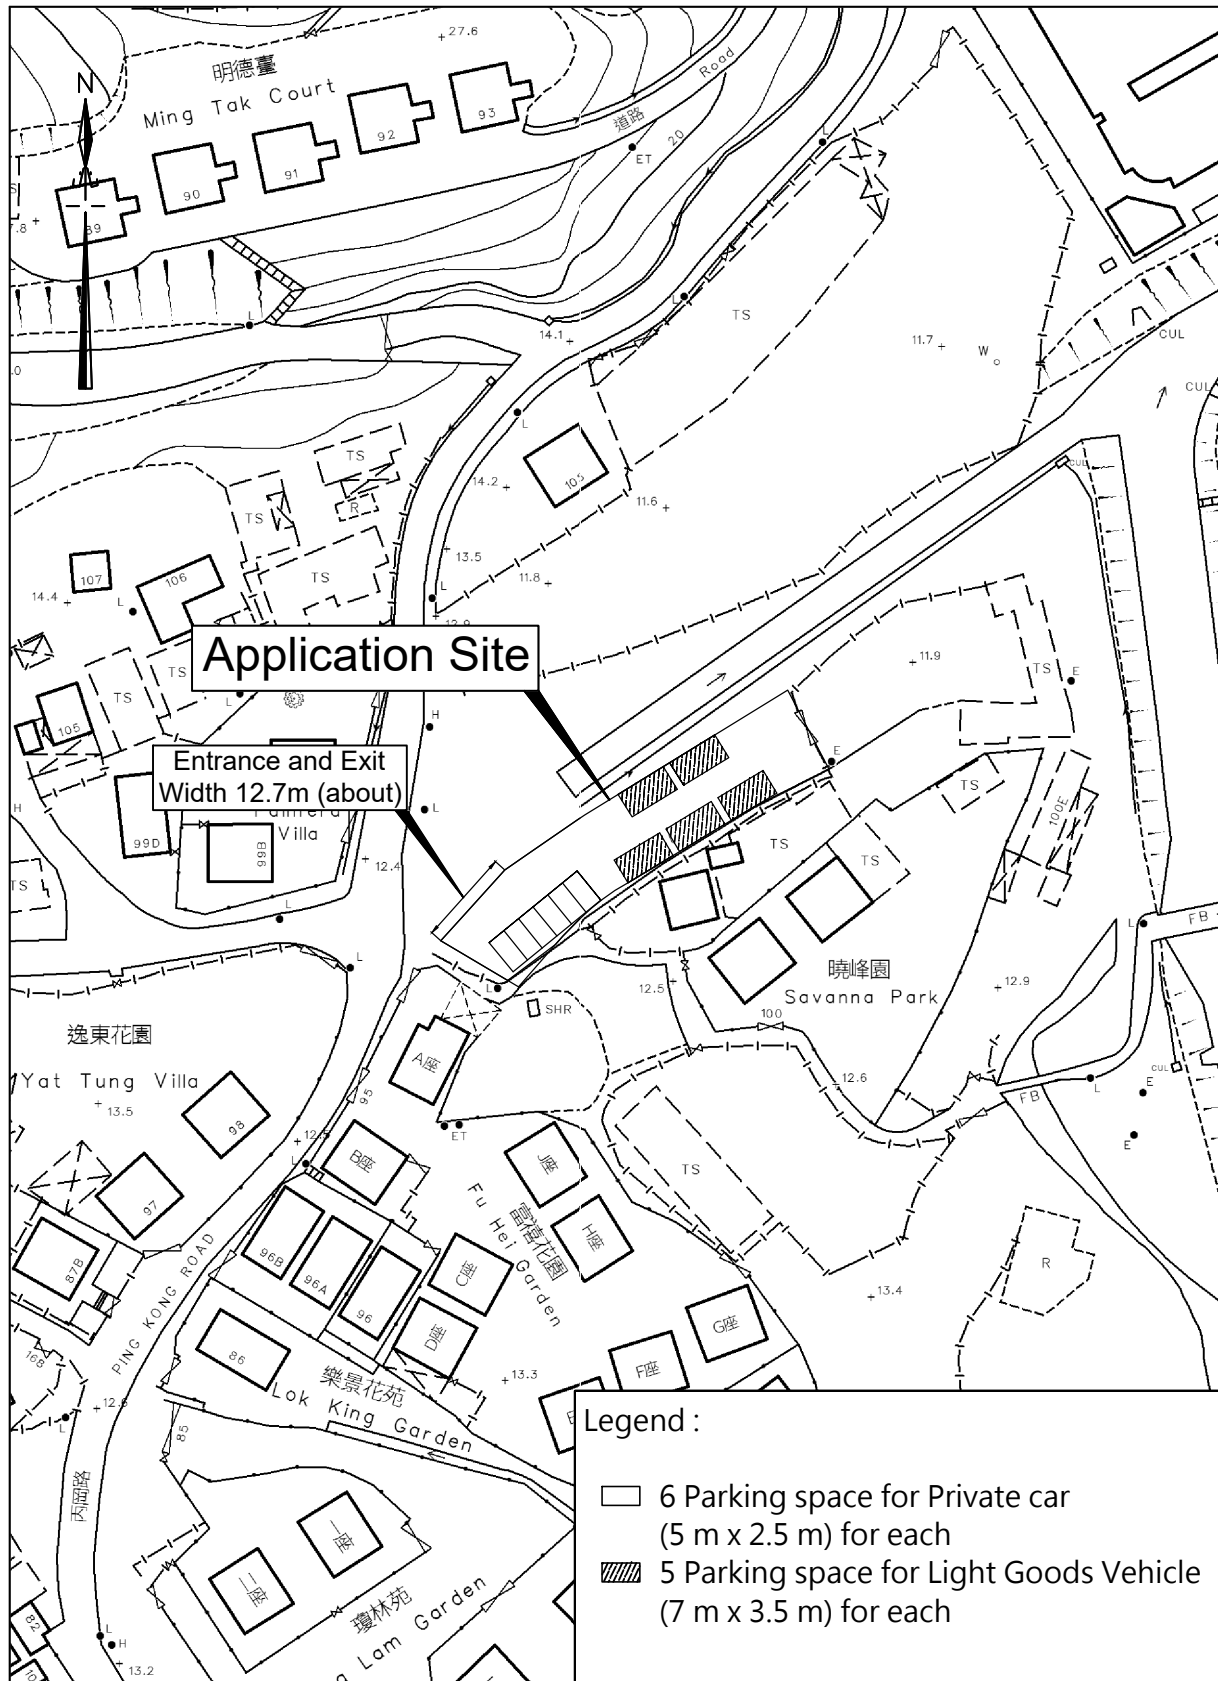

LOCATION PLAN

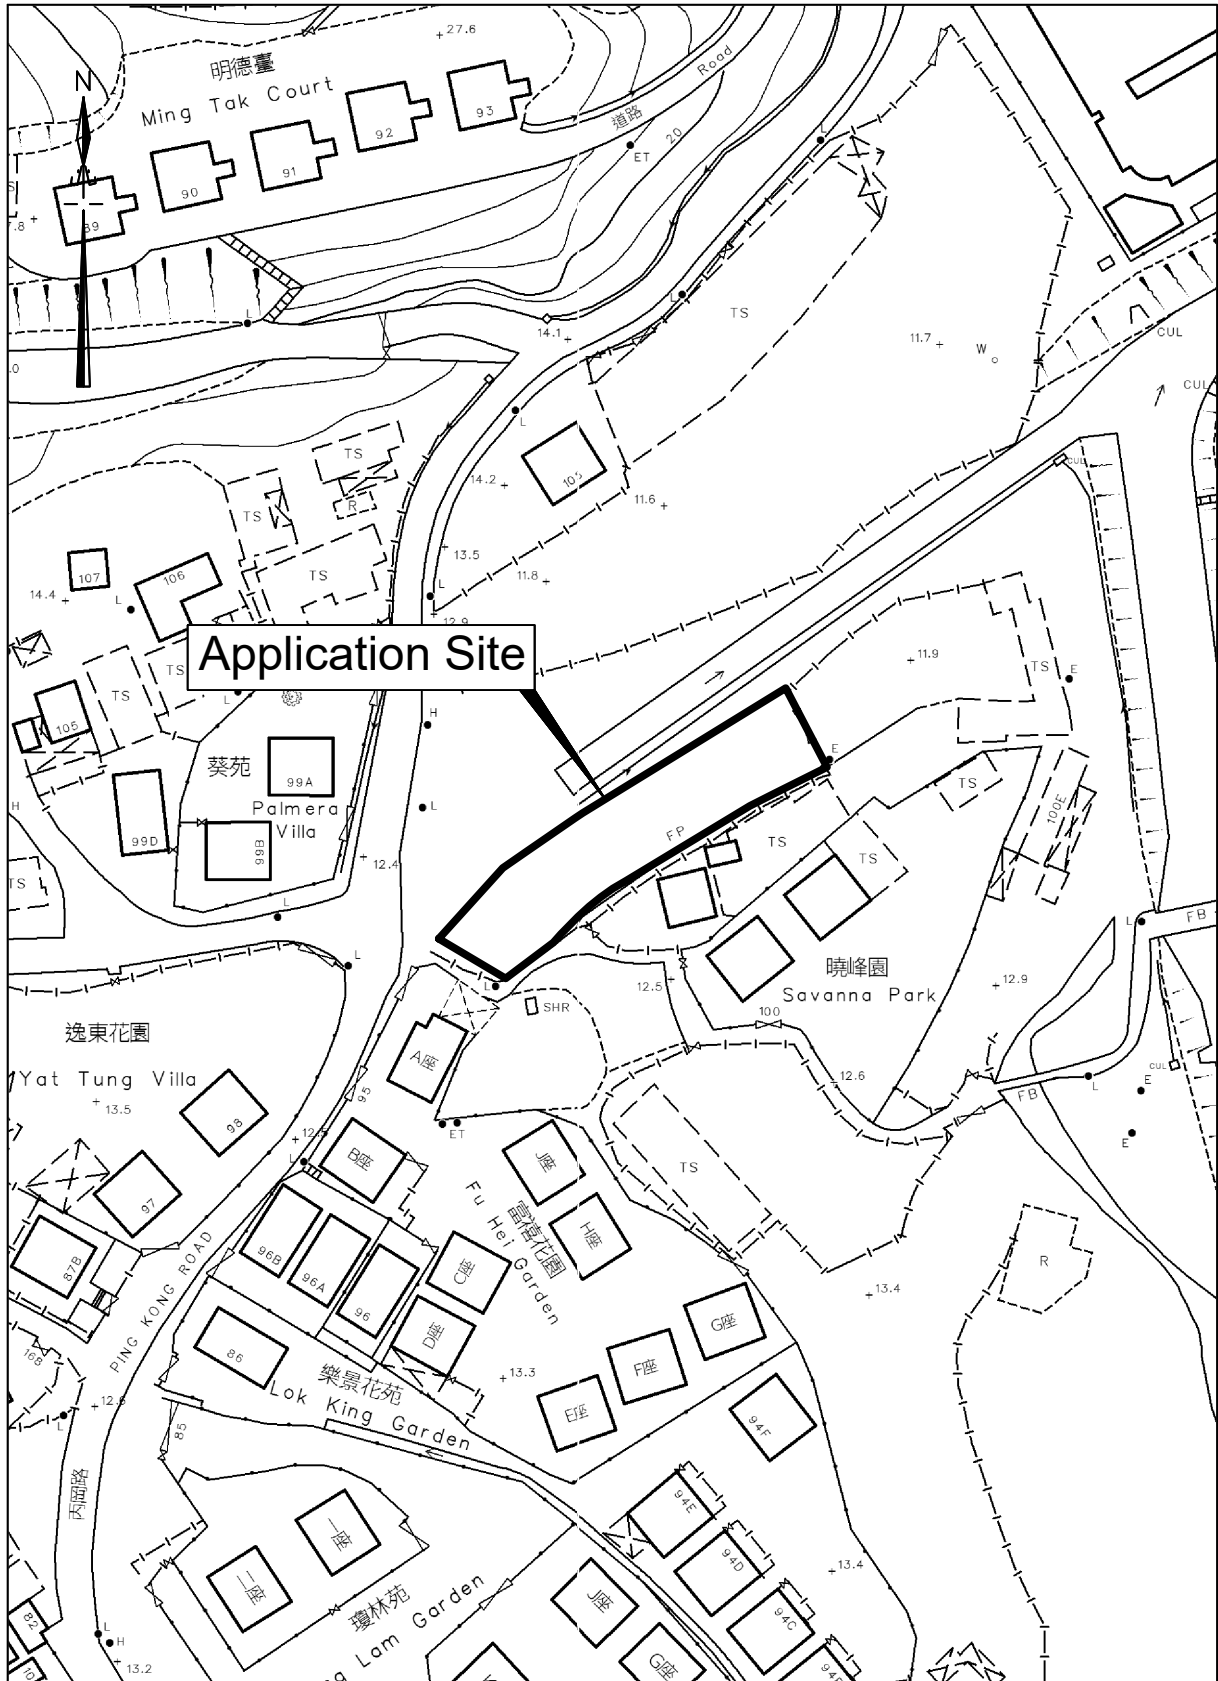


Scale : 1 : 1000

Survey Sheet No. : 3-SW-11A
3-SW-11B

Date : February 2025

ACCESS PLAN

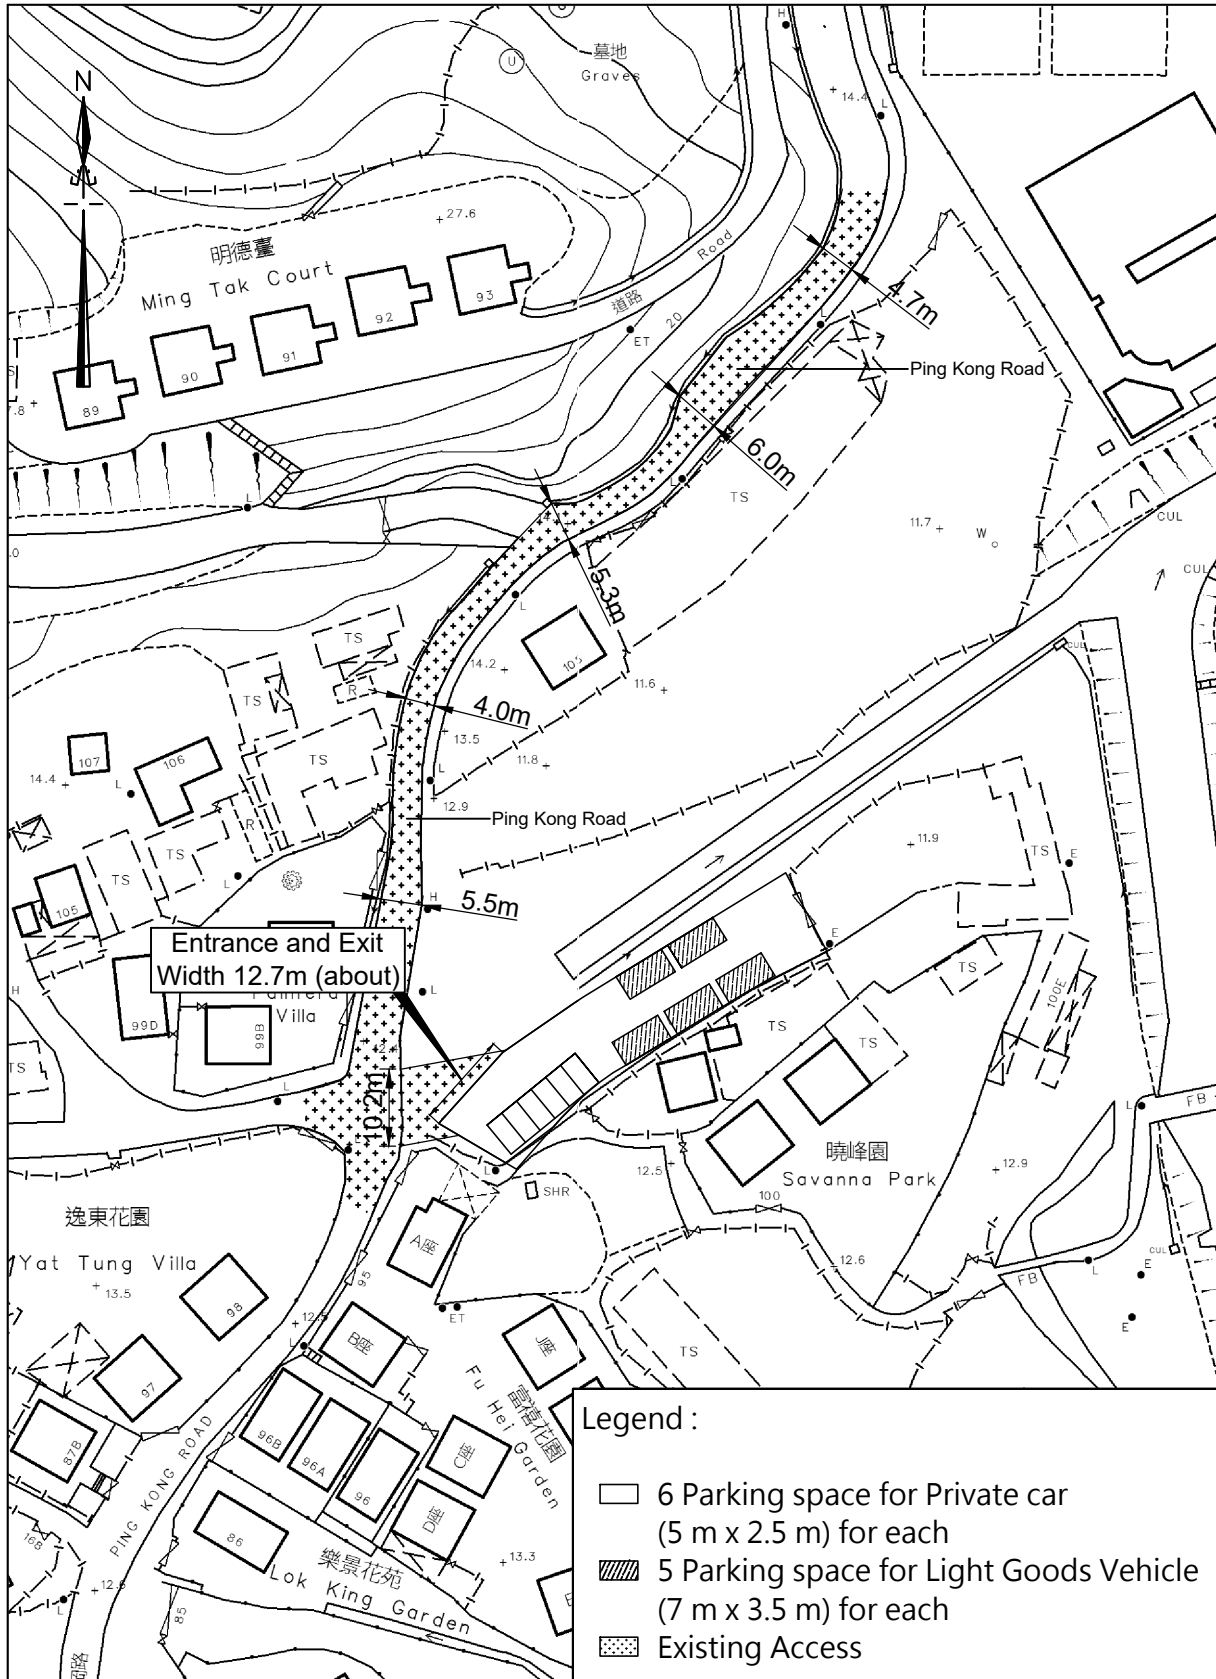

Scale : 1 : 1000

Survey Sheet No. : 3-SW-11A

3-SW-11B

Date : February 2025