



LOCATION PLAN

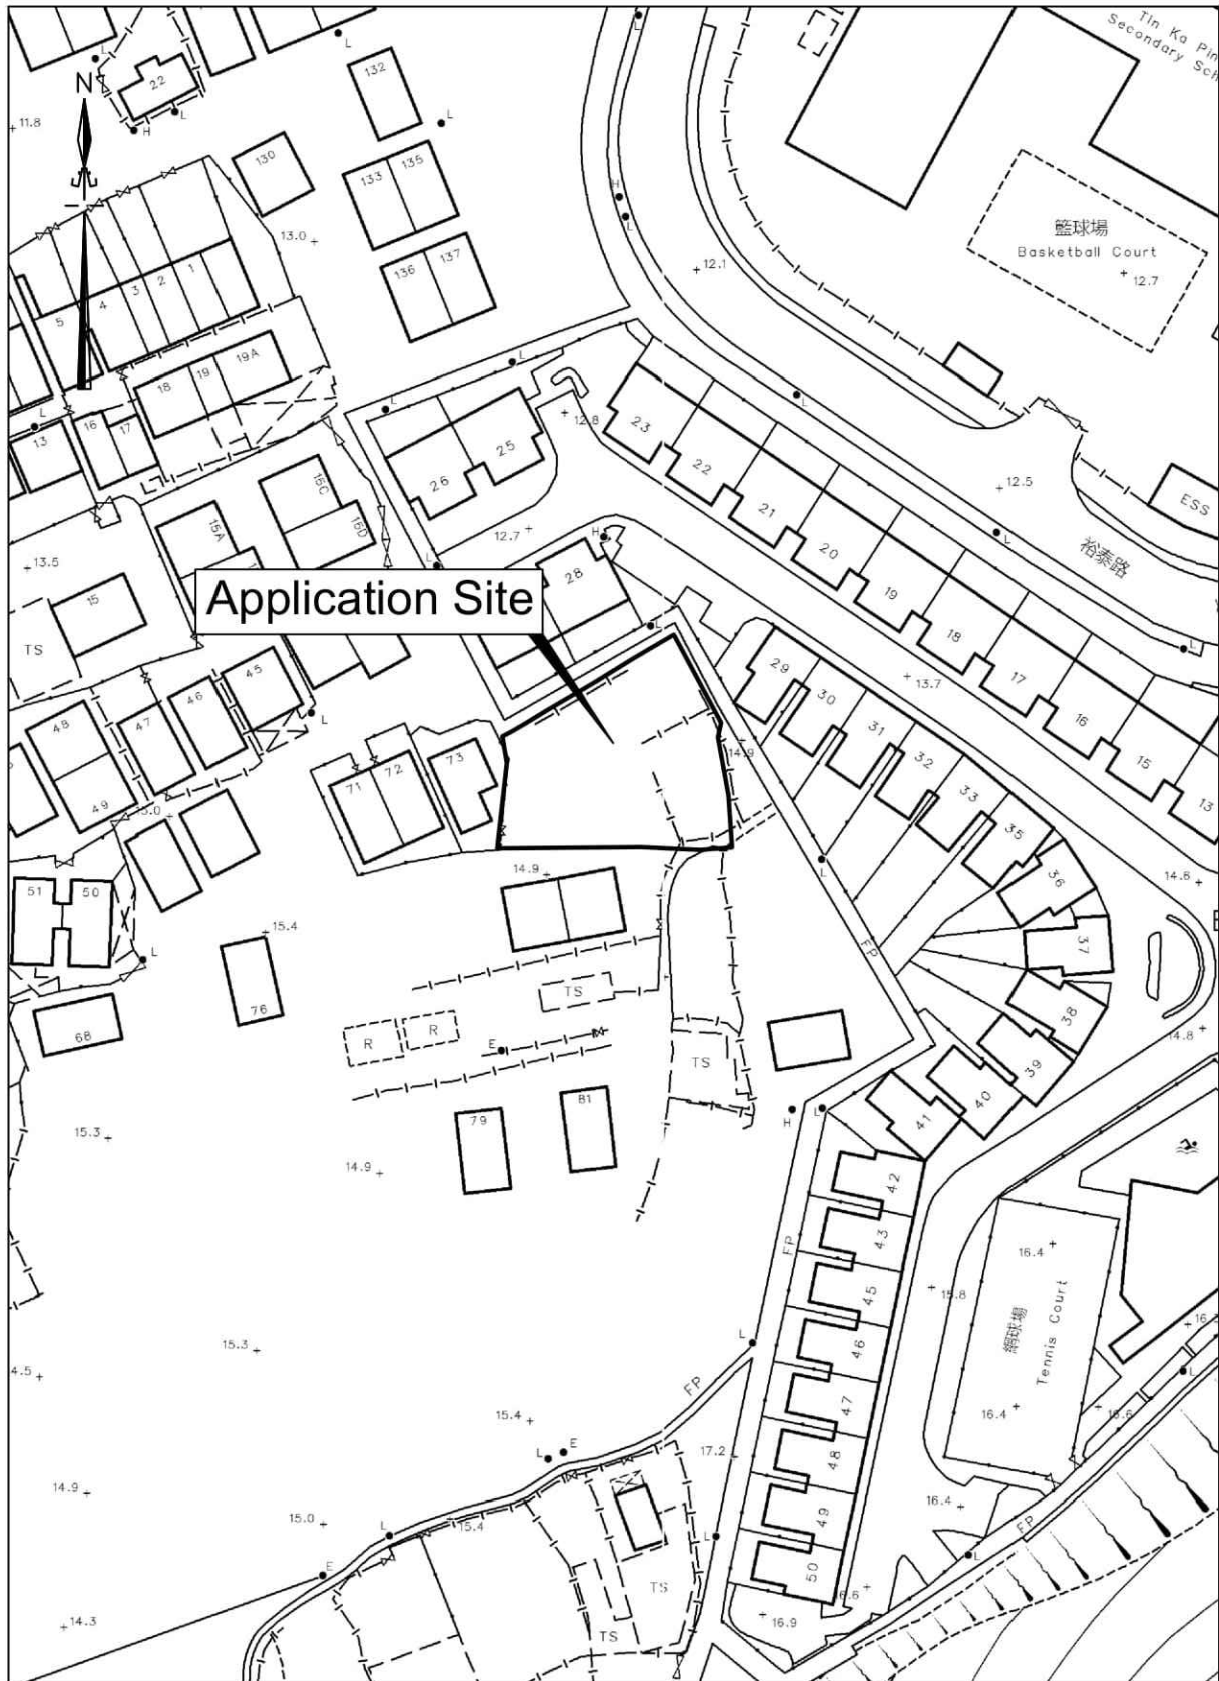

Application Site


Scale : 1 : 1000
Survey Sheet No. : 3-SW-11B
3-SW-12A
Date : January 2025

LAYOUT PLAN

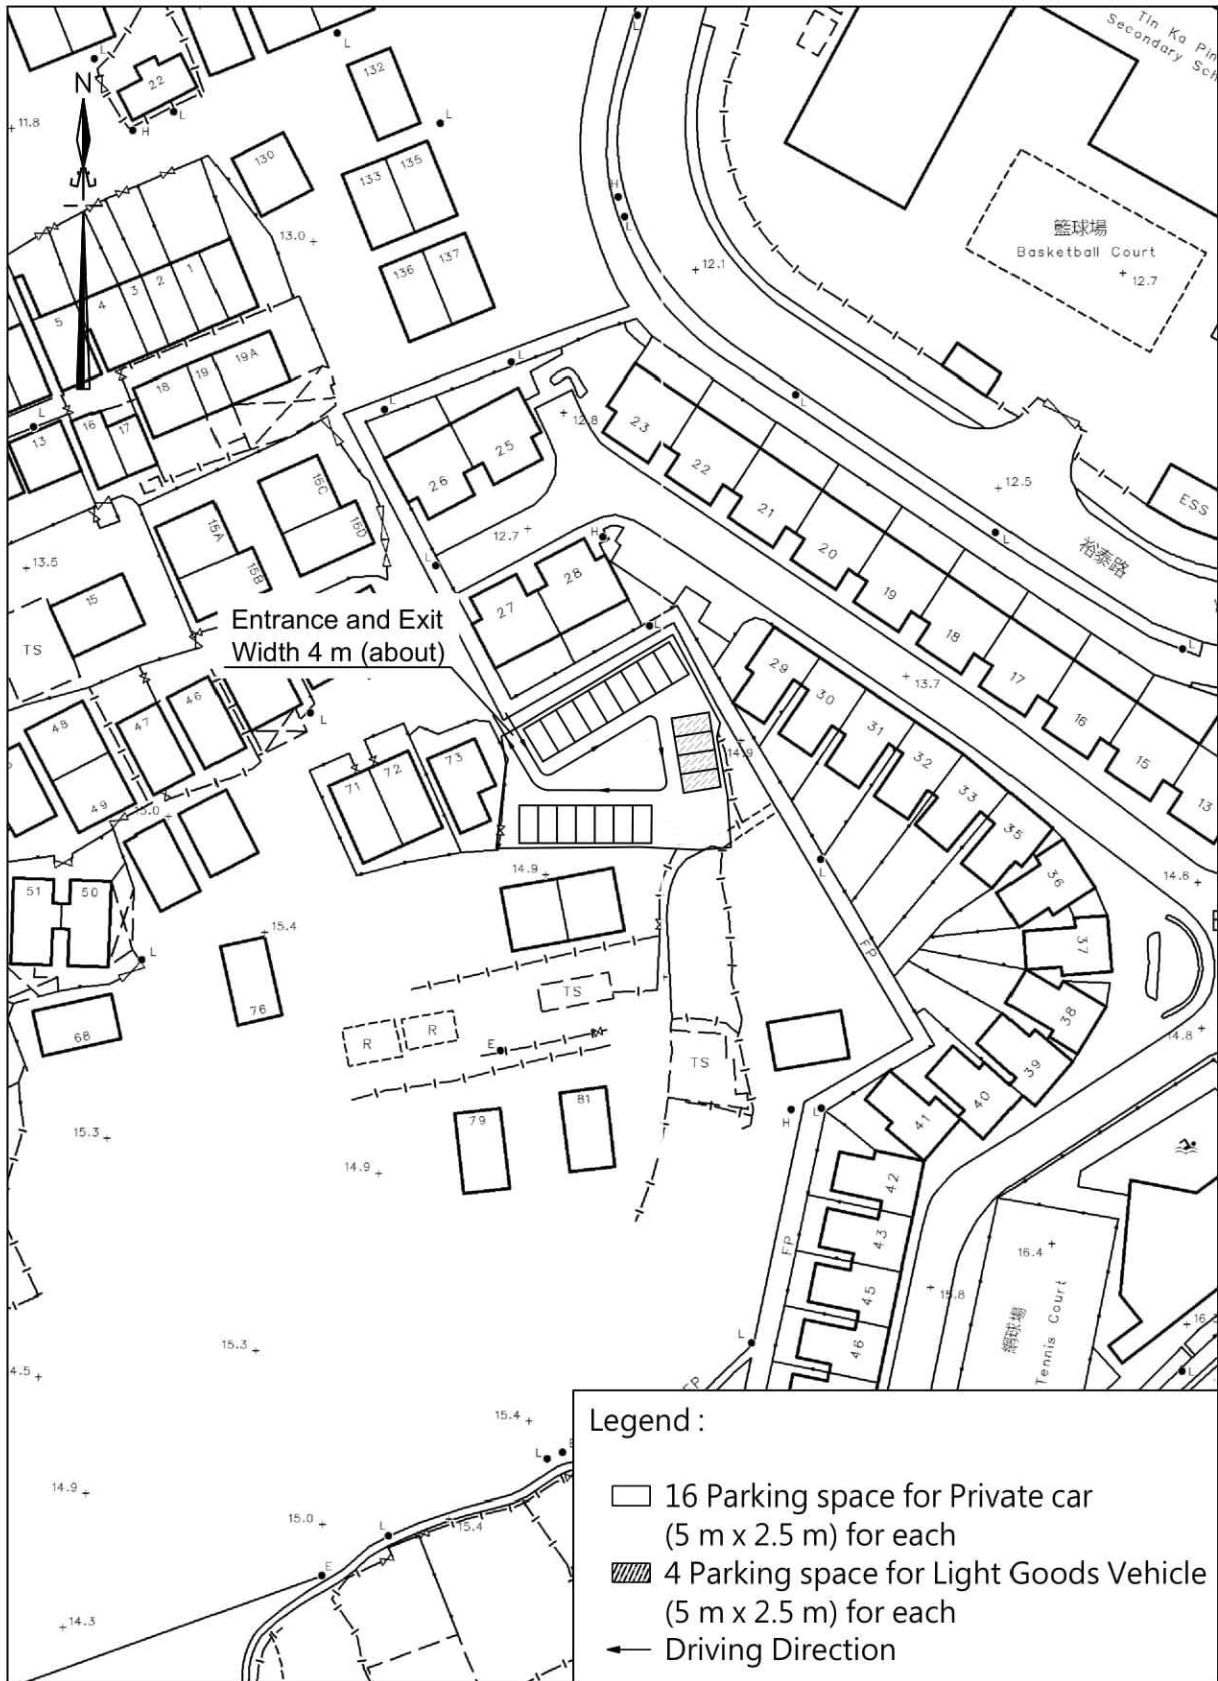

Scale : 1 : 1000
 Survey Sheet No. : 3-SW-11B
 3-SW-12A
 Date : January 2025

ACCESS PLAN

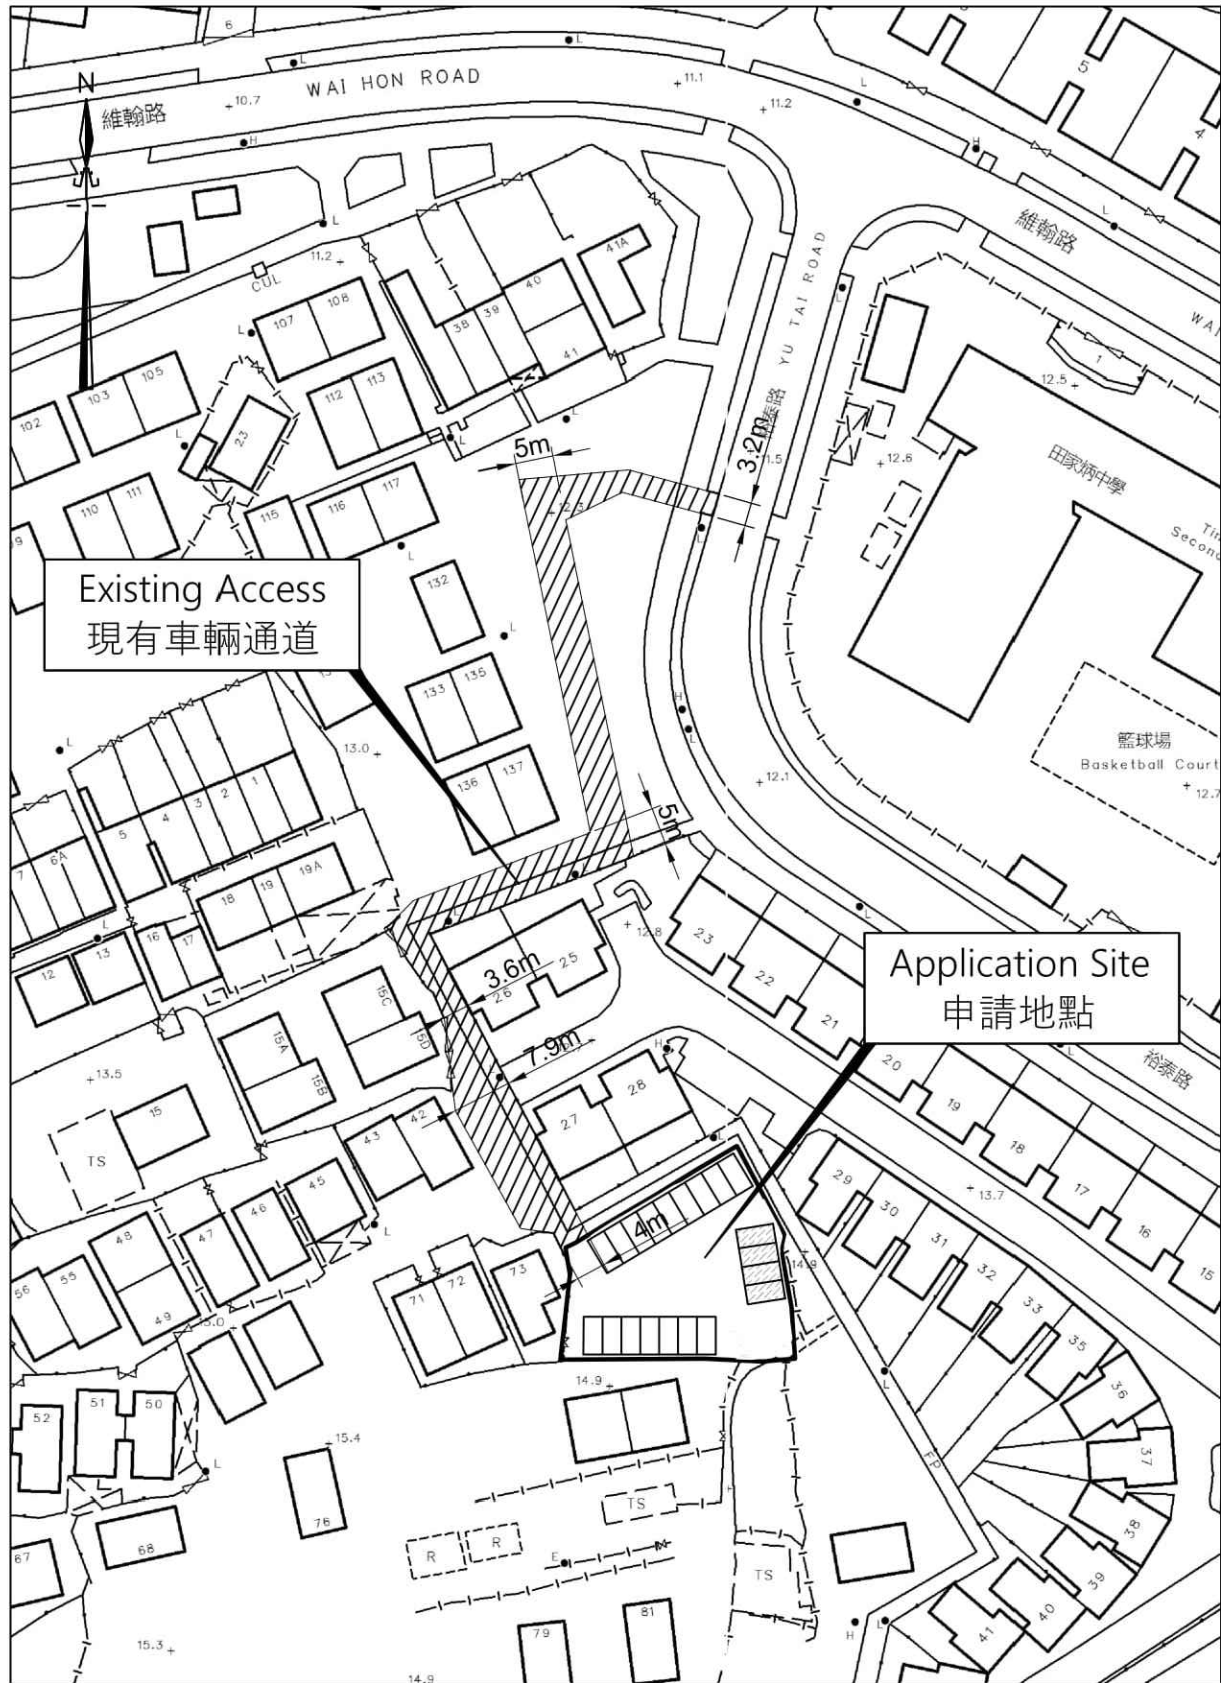

Scale : 1 : 1000

Survey Sheet No. : 3-SW-11B
3-SW-12A

Date : January 2025