

Inside CA  
 Item 1: 1m(L) x 1m(W) x 1.8m(D) x 7.2m(H)  
 Item 4: 6m(L) x 1m(W) x 1.2(D)  
 S16 will be applied

Inside CPA  
 Item 2: 1m(L) x 1m(W) x 1.8m(D) x 7.2m(H)  
 Item 3: 2m(L) x 1m(W) x 1.2(D)  
 S16 will be applied



TITLE : LV CABLE LAYING & POLE ERECTION  
 NEAR HOUSE NO.15  
 KEI LING HA LO WAI  
 SAI KUNG

MAP NO : 08NW21D

LEGEND

- PROPOSED TRENCH FOR LAYING / RECOVERING CABLE
- PROPOSED TRENCH FOR LAYING DUCTS
- PROPOSED CABLE THROUGH EXISTING DUCTS
- EXISTING PILLAR
- PROPOSED PILLAR 1.6M x 0.6M x 0.75M / CUTOUT BOX
- EXCAVATION FOR JOINTING / REPAIRING / INSPECTION CABLE
- EXISTING OVERHEAD LINE & POLE
- PROPOSED 11KV, LV, OHL, OF STEEL / WOODEN POLE
- OVERHEAD LINE & POLE TO BE REMOVED
- PROPOSED TREE TRIMMING / CUTTING
- EXISTING POLE MOUNTED TRANSFORMER
- PROPOSED POLE MOUNTED TRANSFORMER
- PROPOSED STAY / STAY POLE
- PROPOSED 3.6M(L) x 3.32M(W) x 2.7M(H) HV PILLAR

DRAWN : H.Y. WONG

E/O NO :

CHECKED : K.N. SZE

REGION : WE


O.C. : SK

DATE : 31-05-2024

PROJECT REF. : SK2024-0255

SCALE : 1:1000

PLAN REF. : WESK2024-0255-01H

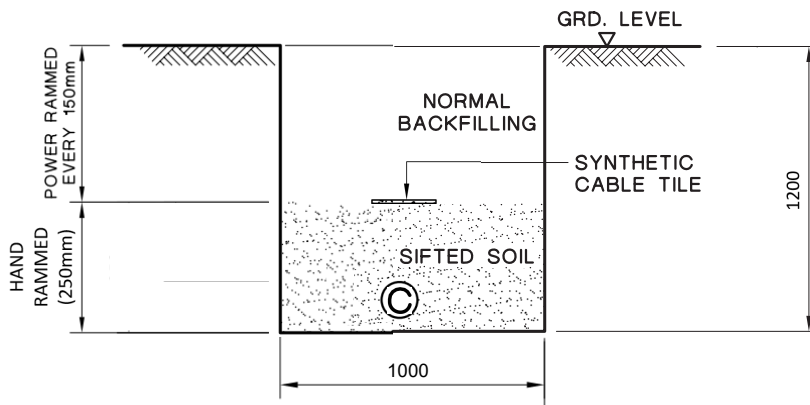

TYPICAL CABLE TRENCH FOR SINGLE CABLE

LEGEND :


Ⓢ CABLE

NOTES:

1. ALL SOIL BACKFILLING BENEATH CABLE TILES SHALL BE SIFTED THROUGH 12mm WIRE MESH.
2. ALL DIMENSIONS ARE IN mm.


C	GENERAL REVISION	B	GENERAL REVISION	A	SYNTHETIC CABLE TILE SPECIFIED
---	------------------	---	------------------	---	--------------------------------

	REVS.	16-2-04	18-6-07	28-6-07												
		A	B	C	D	E	F	G	H	J	K	L				
	INITIAL	C.Y.IP	W.B.LEE	Y.K.MAN												
TITLE :																
<p><b>TYPICAL CABLE TRENCH</b> Item 1a, 1b, 1c, 2</p>																
DRAWN: S.C.T.		APPROVED: W. B. LEE		PROJECT NO.				CONTRACT NO.								
CHECKED: K. K. LEUNG		SHEET(S) IN SET: 1														
SCALE: 1 : 15		<b>ASSET MANAGEMENT</b>														
DRG. NO. T  G E N  2 5 5 0 0  D  E 3 3  0 0 0 2  0 1  C  A																

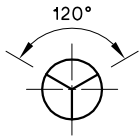

VIEW A'

NOMINAL POLE LENGTH
9m

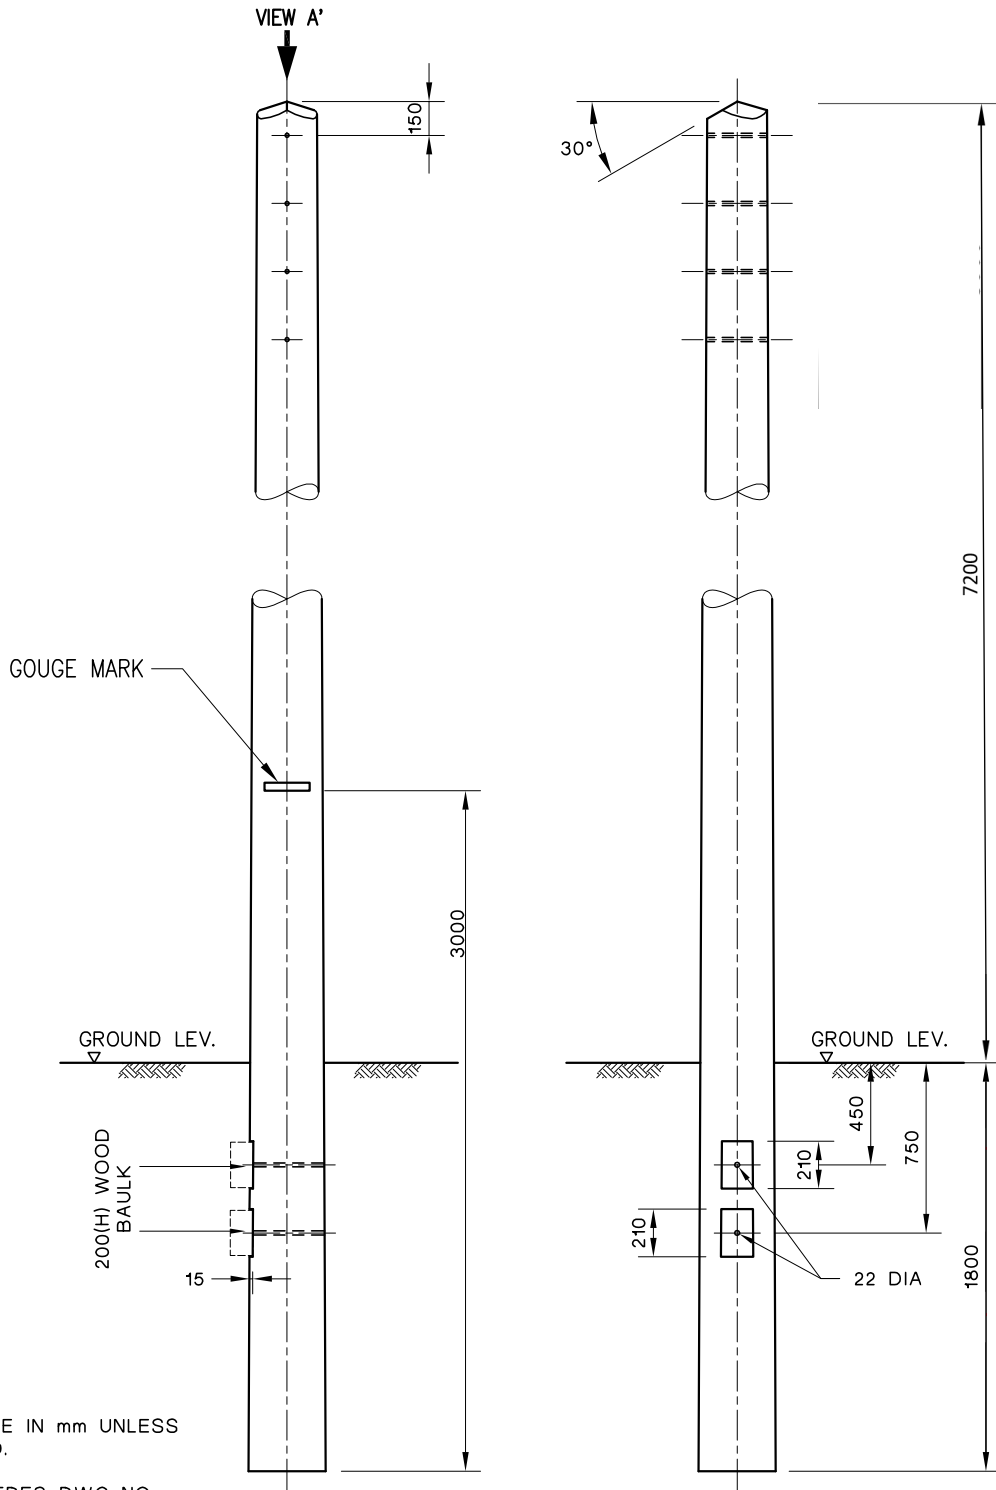

NOTE:  
ALL DIMENSIONS ARE IN mm UNLESS OTHERWISE STATED.

THIS DWG. SUPERSEDES DWG NO. ESC/G/96-69

G	GOUGE MARK UPDATED TO 3m	F	ADDITIONAL BAULK, GOUGE MARK MEASUREMENT INCREASED
---	--------------------------	---	--



REVS.	28.10.02	28.1.03	8.10.04	30.09.15	05.08.16	13.03.17	01.06.17					
INITIAL	A	B	C	D	E	F	G	H	J	K	L	
	HCCHOW	HCCHOW	F.C.	S.K.LAU	K.L.CHAN	K.L.CHAN	K.L.CHAN					

TITLE :  
**OHL WOOD POLE**

DRAWN: S.C.T.	
CHECKED: Y.N.S.	APPROVED:
SCALE: N.T.S.	SHEET(S) IN SET: 1

PROJECT NO.	CONTRACT NO.
-------------	--------------

ASSET MANAGEMENT DRG. NO. T G E N 5 1 2 2 0 D E 3 3 0 0 2 4 0 1 G A