


LOCATION PLAN

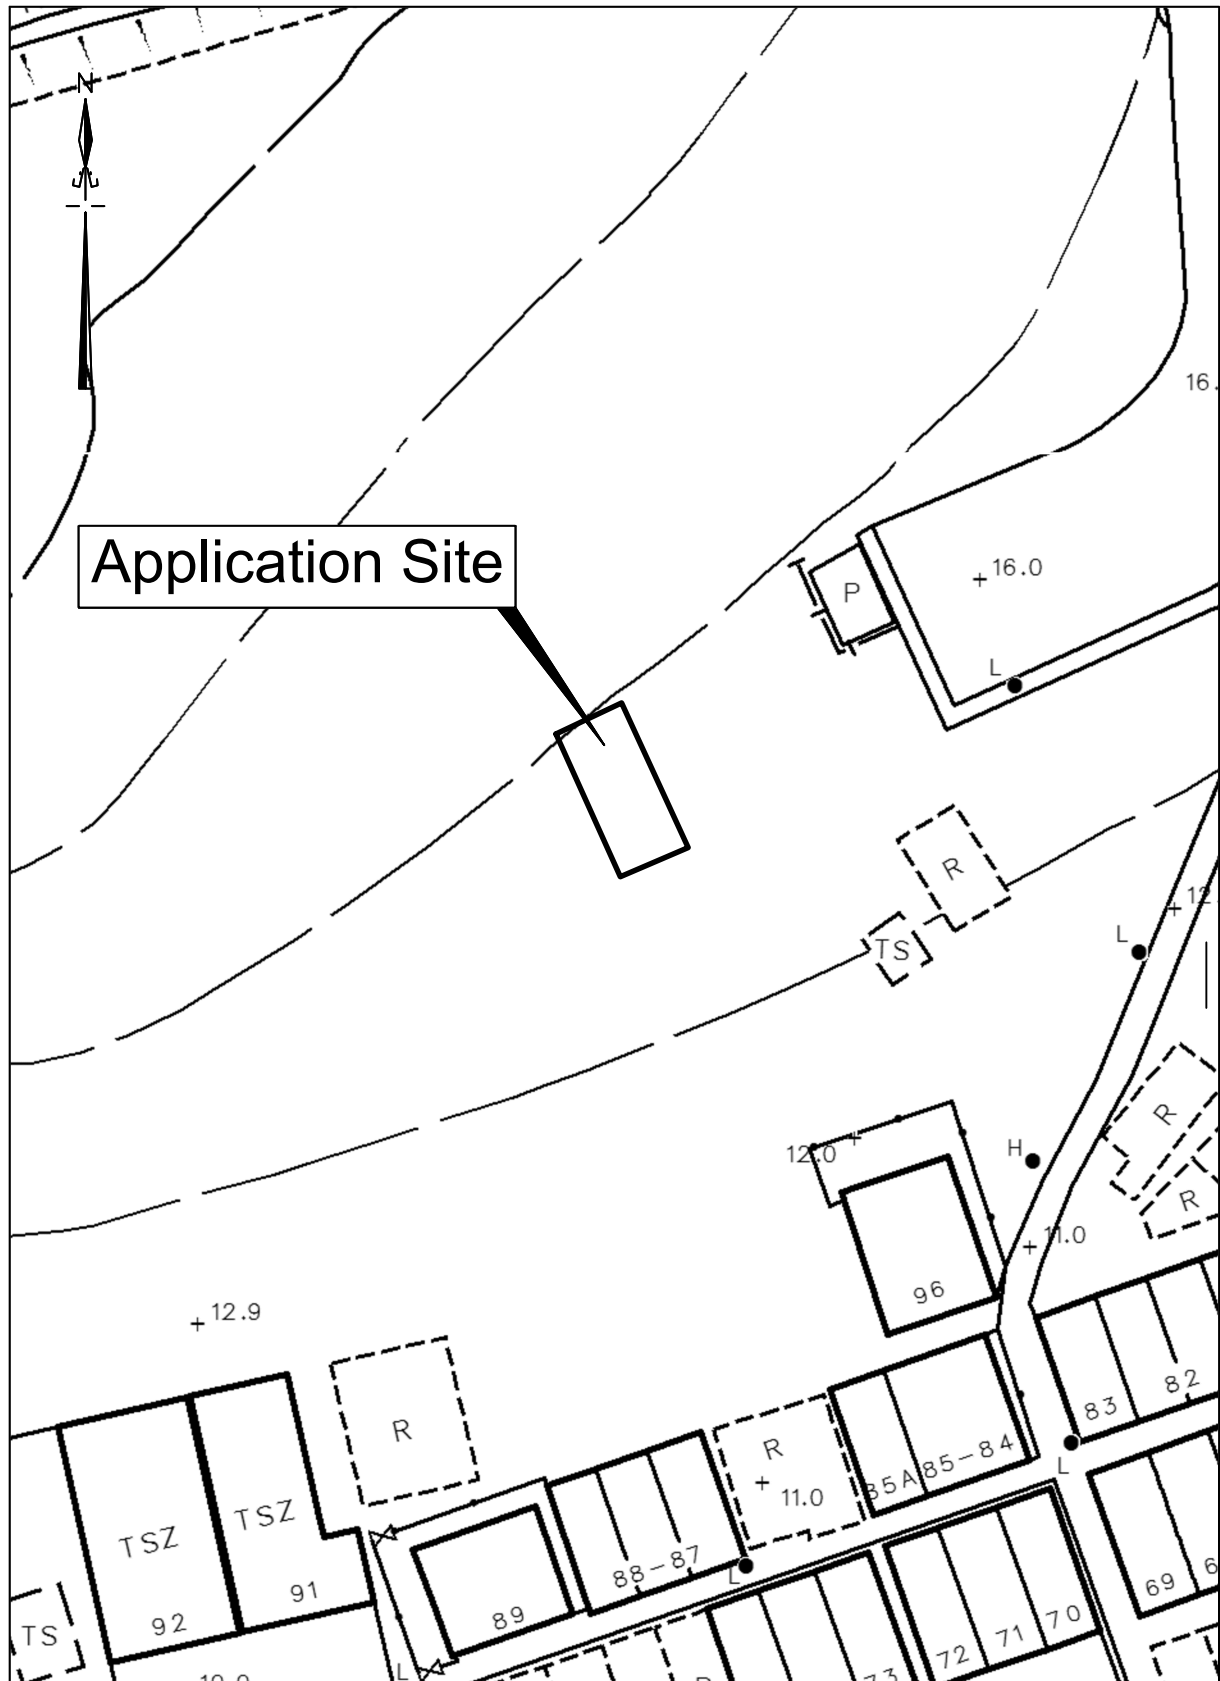

卓 弘 測 量 服 務 公 司
CHUO WANG SURVEY SERVICES COMPANY

1/F, Block A, Wo Tai Building, No. 2-24, Wo Tai Street,
Luen Wo Hui, Fanling, N.T.


Telephone : [REDACTED] Mobile : [REDACTED] Fax : [REDACTED]
E-mail - [REDACTED]

Scale : 1 : 500


Survey Sheet No. : 3-NE-13A

Date : July 2024

PROPOSED RE-DEVELOPMENT OF LOT No. 402 IN D.D.40

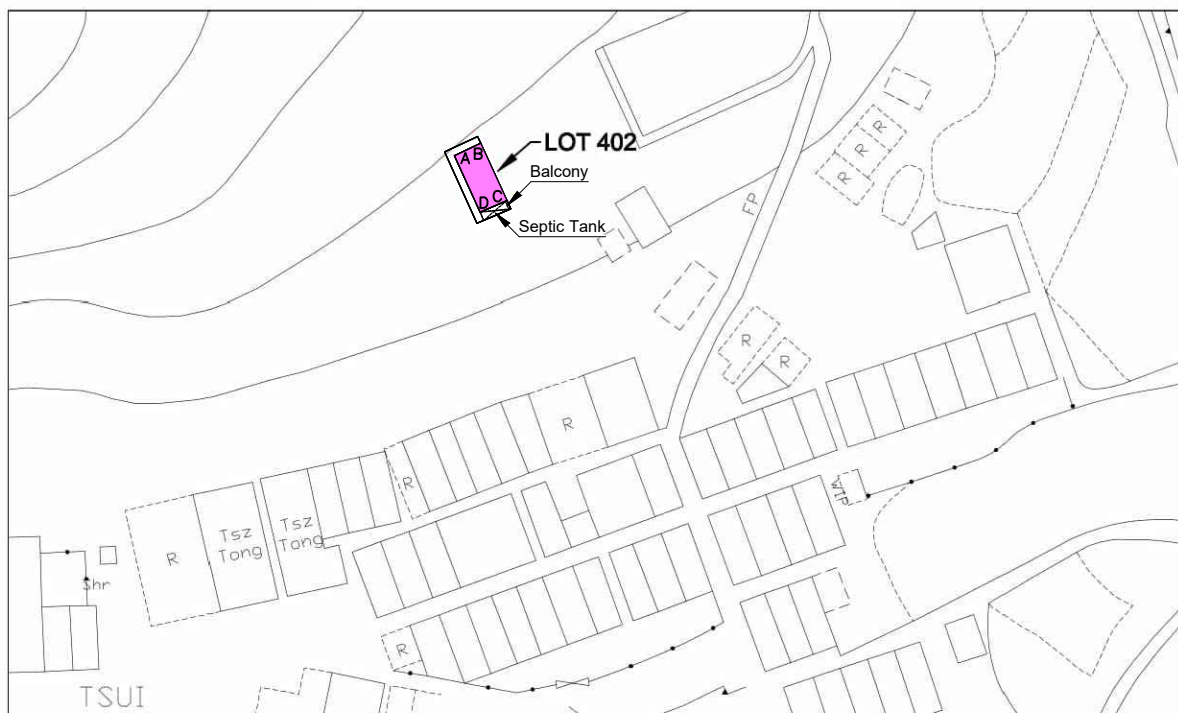

LOCATION PLAN

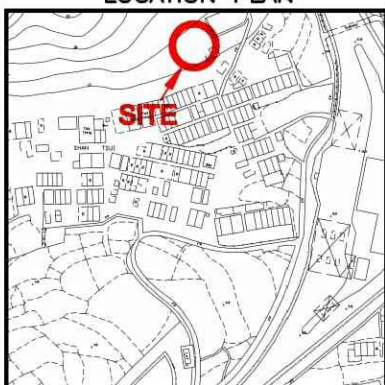


COLOURED PINK AREA : 31.7 SQUARE METRES (ABOUT)


Line	Bearing	Distance(m)	Northing(m)	Easting(m)	Pt.
A-B	64° 43' 29"	3.813	845580.844	840908.706	A
B-C	155° 16' 03"	8.309	845582.472	840912.154	B
C-D	246° 44' 29"	3.886	845574.925	840915.630	C
D-A	335° 46' 17"	8.173	845573.391	840912.060	D

Legends:

- Septic Tank (3.658m x 1.219m)
- Balcony (3.886m x 1.219m)

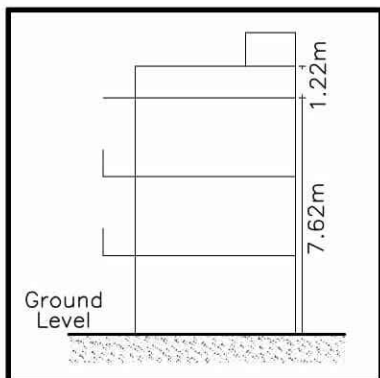

Side View

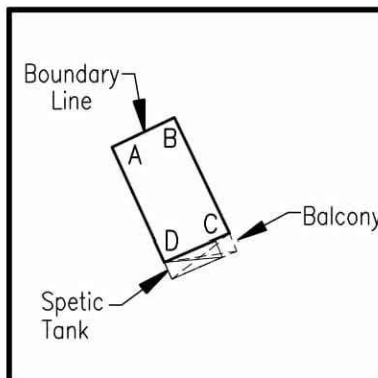

Plan

Scale 1:1000

Survey Sheet No.: 3-NE-8C

Date: April 2020

卓 弘 測 量 服 務 公 司
CHUO WANG SURVEY SERVICES COMPANY

1/F, Block A, Wo Tai Building, No. 2-24, Wo Tai Street,
Luen Wo Hui, Fanling, N.T.

Telephone : [REDACTED] Mobile : [REDACTED] Fax : [REDACTED]

E-mail - [REDACTED]

Plan No. : CW/DN/402/40/RE/01