
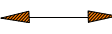





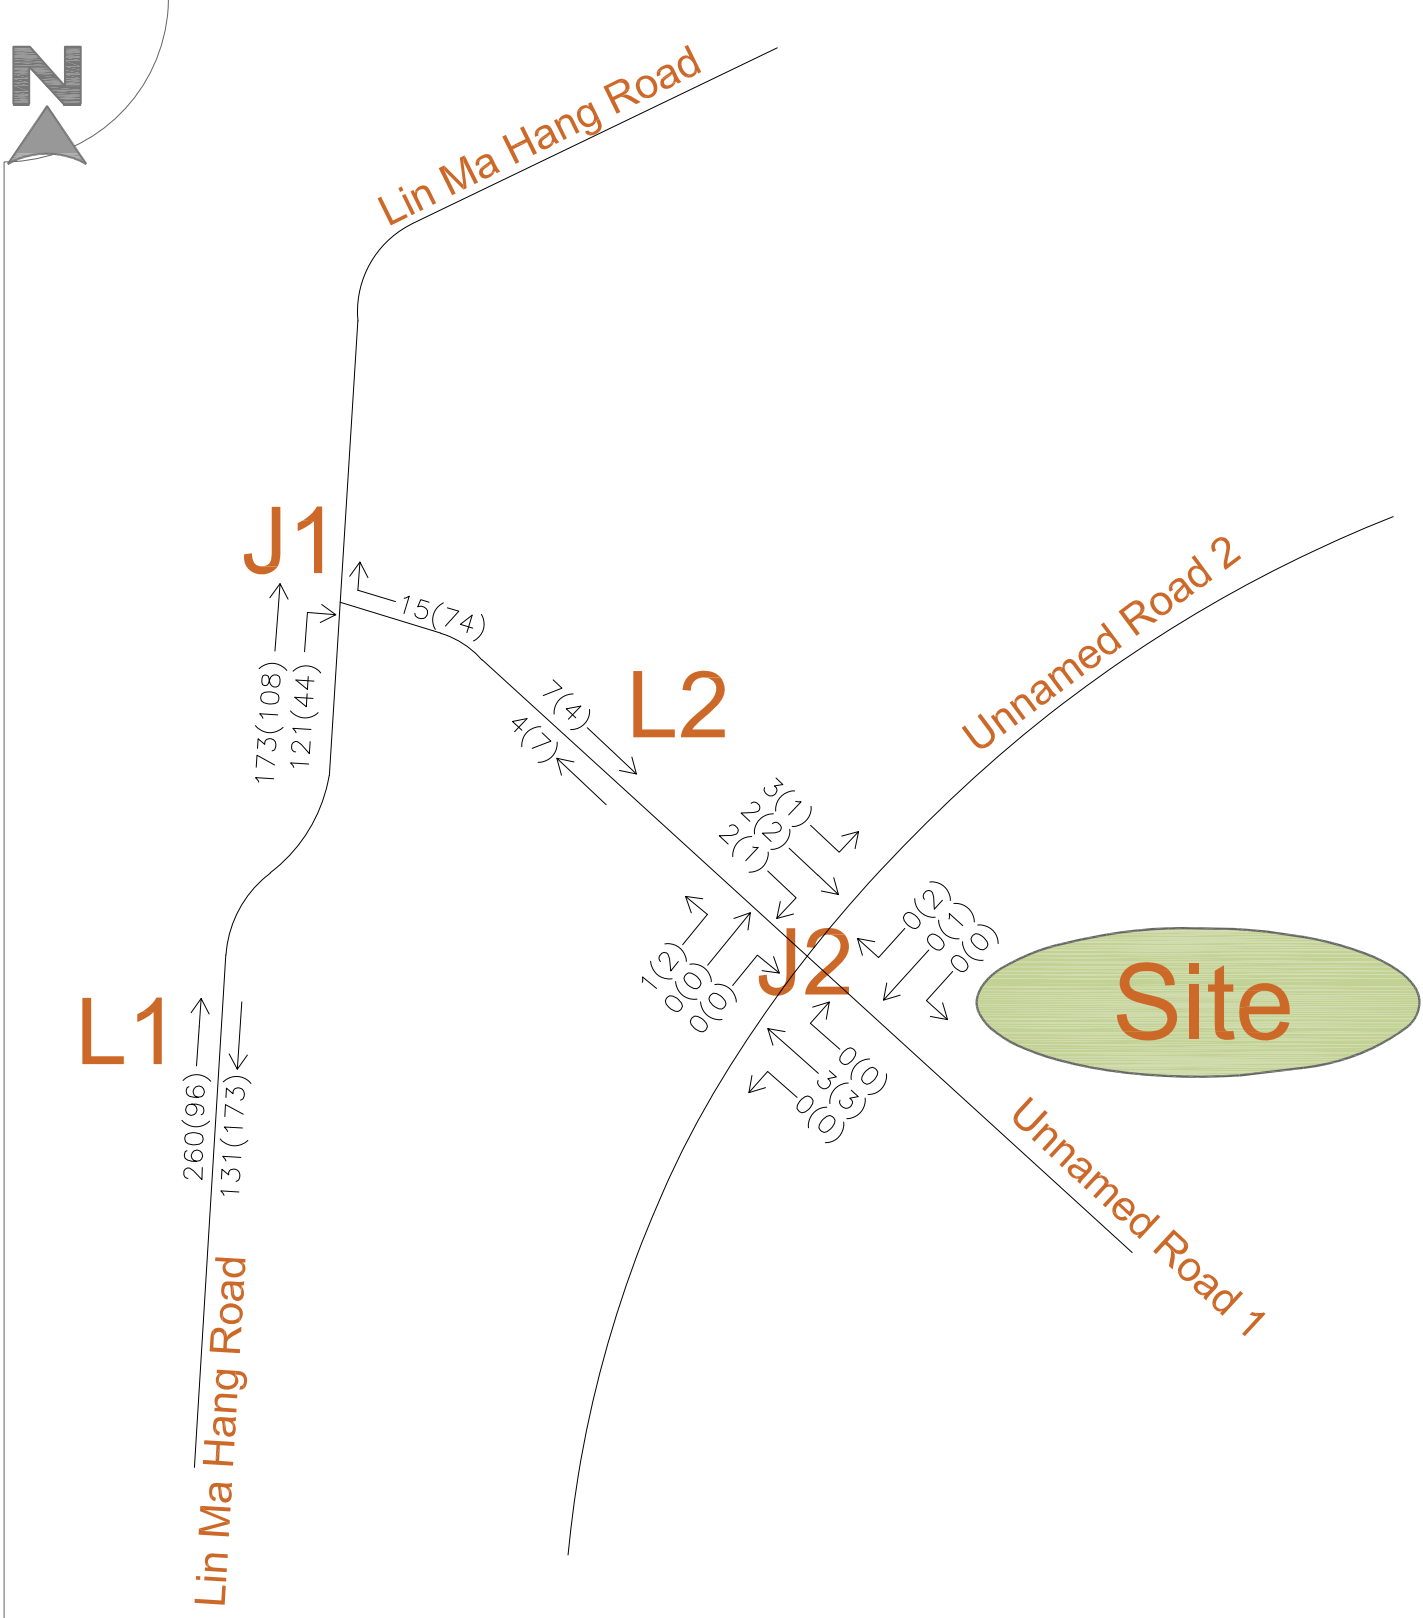
Legend -

Surveyed Junction 



Surveyed Lane 

Proposal - Proposed Eating Place, Local Provision Store, Ancillary Office, Store Room, and Public Vehicle Park (Excluding Container Vehicle) for a Temporary Period of 3 Years
 Lot No. 356 in D.D. 78, Tsung Yuen Ha, Ta Kwu Ling North, New Territories

<p>Drawing Title - Key Road Link and Junctions</p>	<p>Dwg. No. - Figure 1 Scale - 1:2000@A4</p>	<p>Rev. - --- Date - Dec 2024</p>	
--	---	---	---




Legend -

 Traffic Flows at AM Peak Hr (PCU/HR)
 Traffic Flows at PM Peak Hr (PCU/HR)

100(100)

Proposal - Proposed Eating Place, Local Provision Store, Ancillary Office, Store Room, and Public Vehicle Park (Excluding Container Vehicle) for a Temporary Period of 3 Years
 Lot No. 356 in D.D. 78, Tsung Yuen Ha, Ta Kwu Ling North, New Territories

<p>Drawing Title - Observed Flows During AM & PM Peak Hours</p>	<p>Dwg. No. - Figure 2</p> <p>Scale - ---</p>	<p>Rev. - ---</p> <p>Date - Dec 2024</p>	
--	--	--	---

