

7 November 2024

Your Ref: A/NE-TKLN/92
Our Ref: TPB071124OB-B8435

By email and by Post
Secretary
Town Planning Board
15/F North Point Government Offices
333 Java Road
North Point
Hong Kong

Dear Sirs,


Re: A/NE-TKLN/92
Application for Permission under Section 16 of the Town Planning Ordinance
for Public Utility Installation (Telecommunication Radio Base Station) and Excavation
of Land at Government land, near Lin Ma Hang Road, Pak Fu Shan, New Territories

We refer to the captioned S.16 Application submitted vide our letter dated 22 October 2024 and would like to submit a replacement plan for the Drawing No.B8435-S9 in Appendix 2 of the Supporting Planning Statement as attached.

Should you have any queries or require any further information, please feel free to contact Mr. Ken Fong at [REDACTED] or the undersigned at [REDACTED].


We look forward to hearing from you soon.

Yours faithfully,
For and on behalf of
PRUDENTIAL SURVEYORS INTERNATIONAL LIMITED

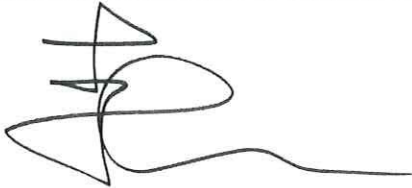

Michael C K Lee
Director
Encl.

c.c. Client
DPO/N Attn: Ms. Katie Leung (TPG/N1) By email : kyyleung@pland.gov.hk

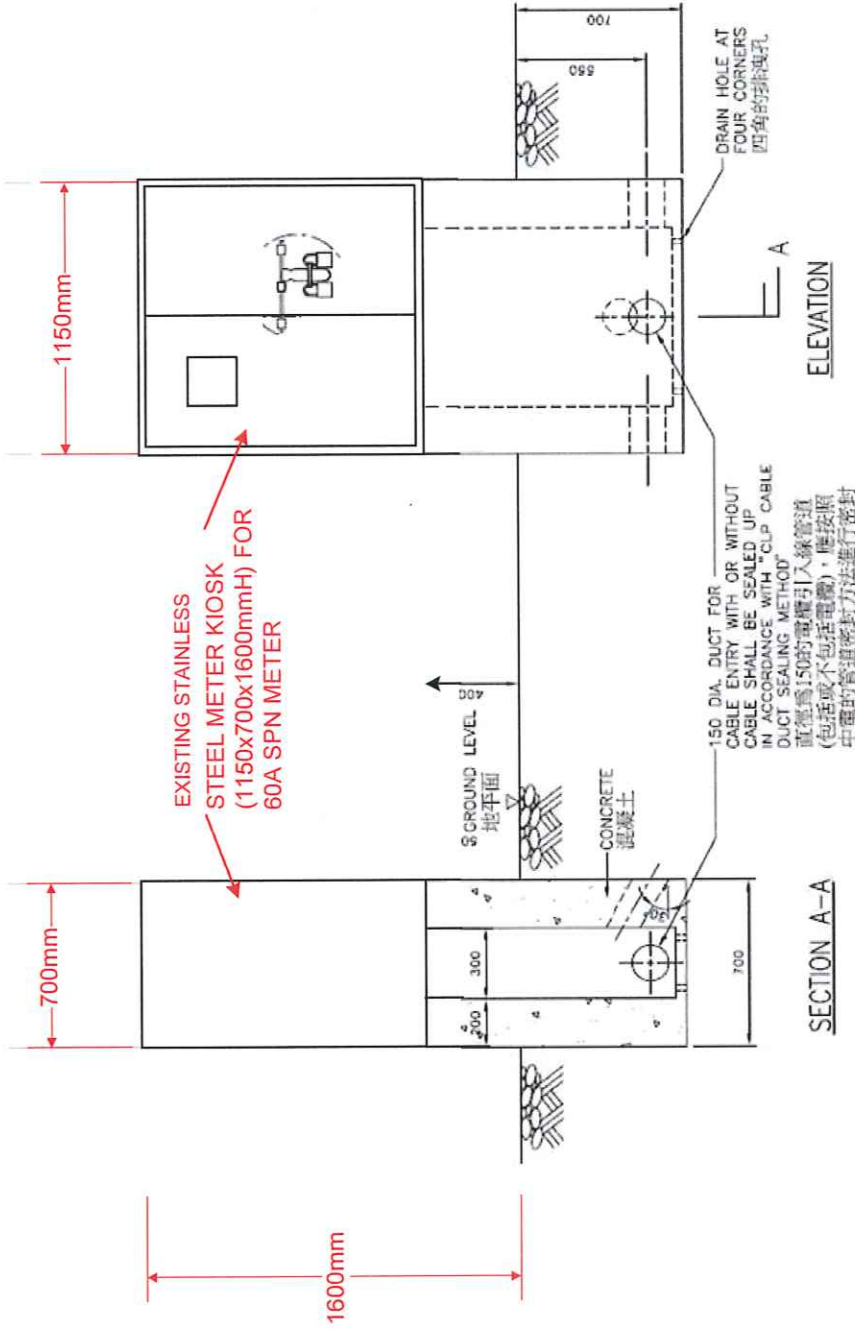

MOUNTING DETAILS FOR METER KIOSK
 (SIZE OF KIOSK: 1.15m(W)x0.7m(D)x1.6m(H))
 (LOCATION OF KIOSK IS WITHIN THE FENCE ROAD)

Drawing Title: Mounting Details for Meter Kiosk

Smartone	Drawn By : Eric Tong (Prudential Surveyors Int. Ltd)	RNE Approved By : Dragon Kwok	Project Approved By : Bill Chan
	Date : 7/10/2022	Date : 7/10/2022	Date : 7/10/2022
Site No. & Name : Lamp-post Sites along the Border			
Address :			
Drawing No. : B8435-S9	Status : 3 rd Submission	Date : 20/01/2023	Scale : N.T.S.