


AREA NOT WITHIN APPLICATION,
IT IS SHOWN HERE FOR COMPLETENESS

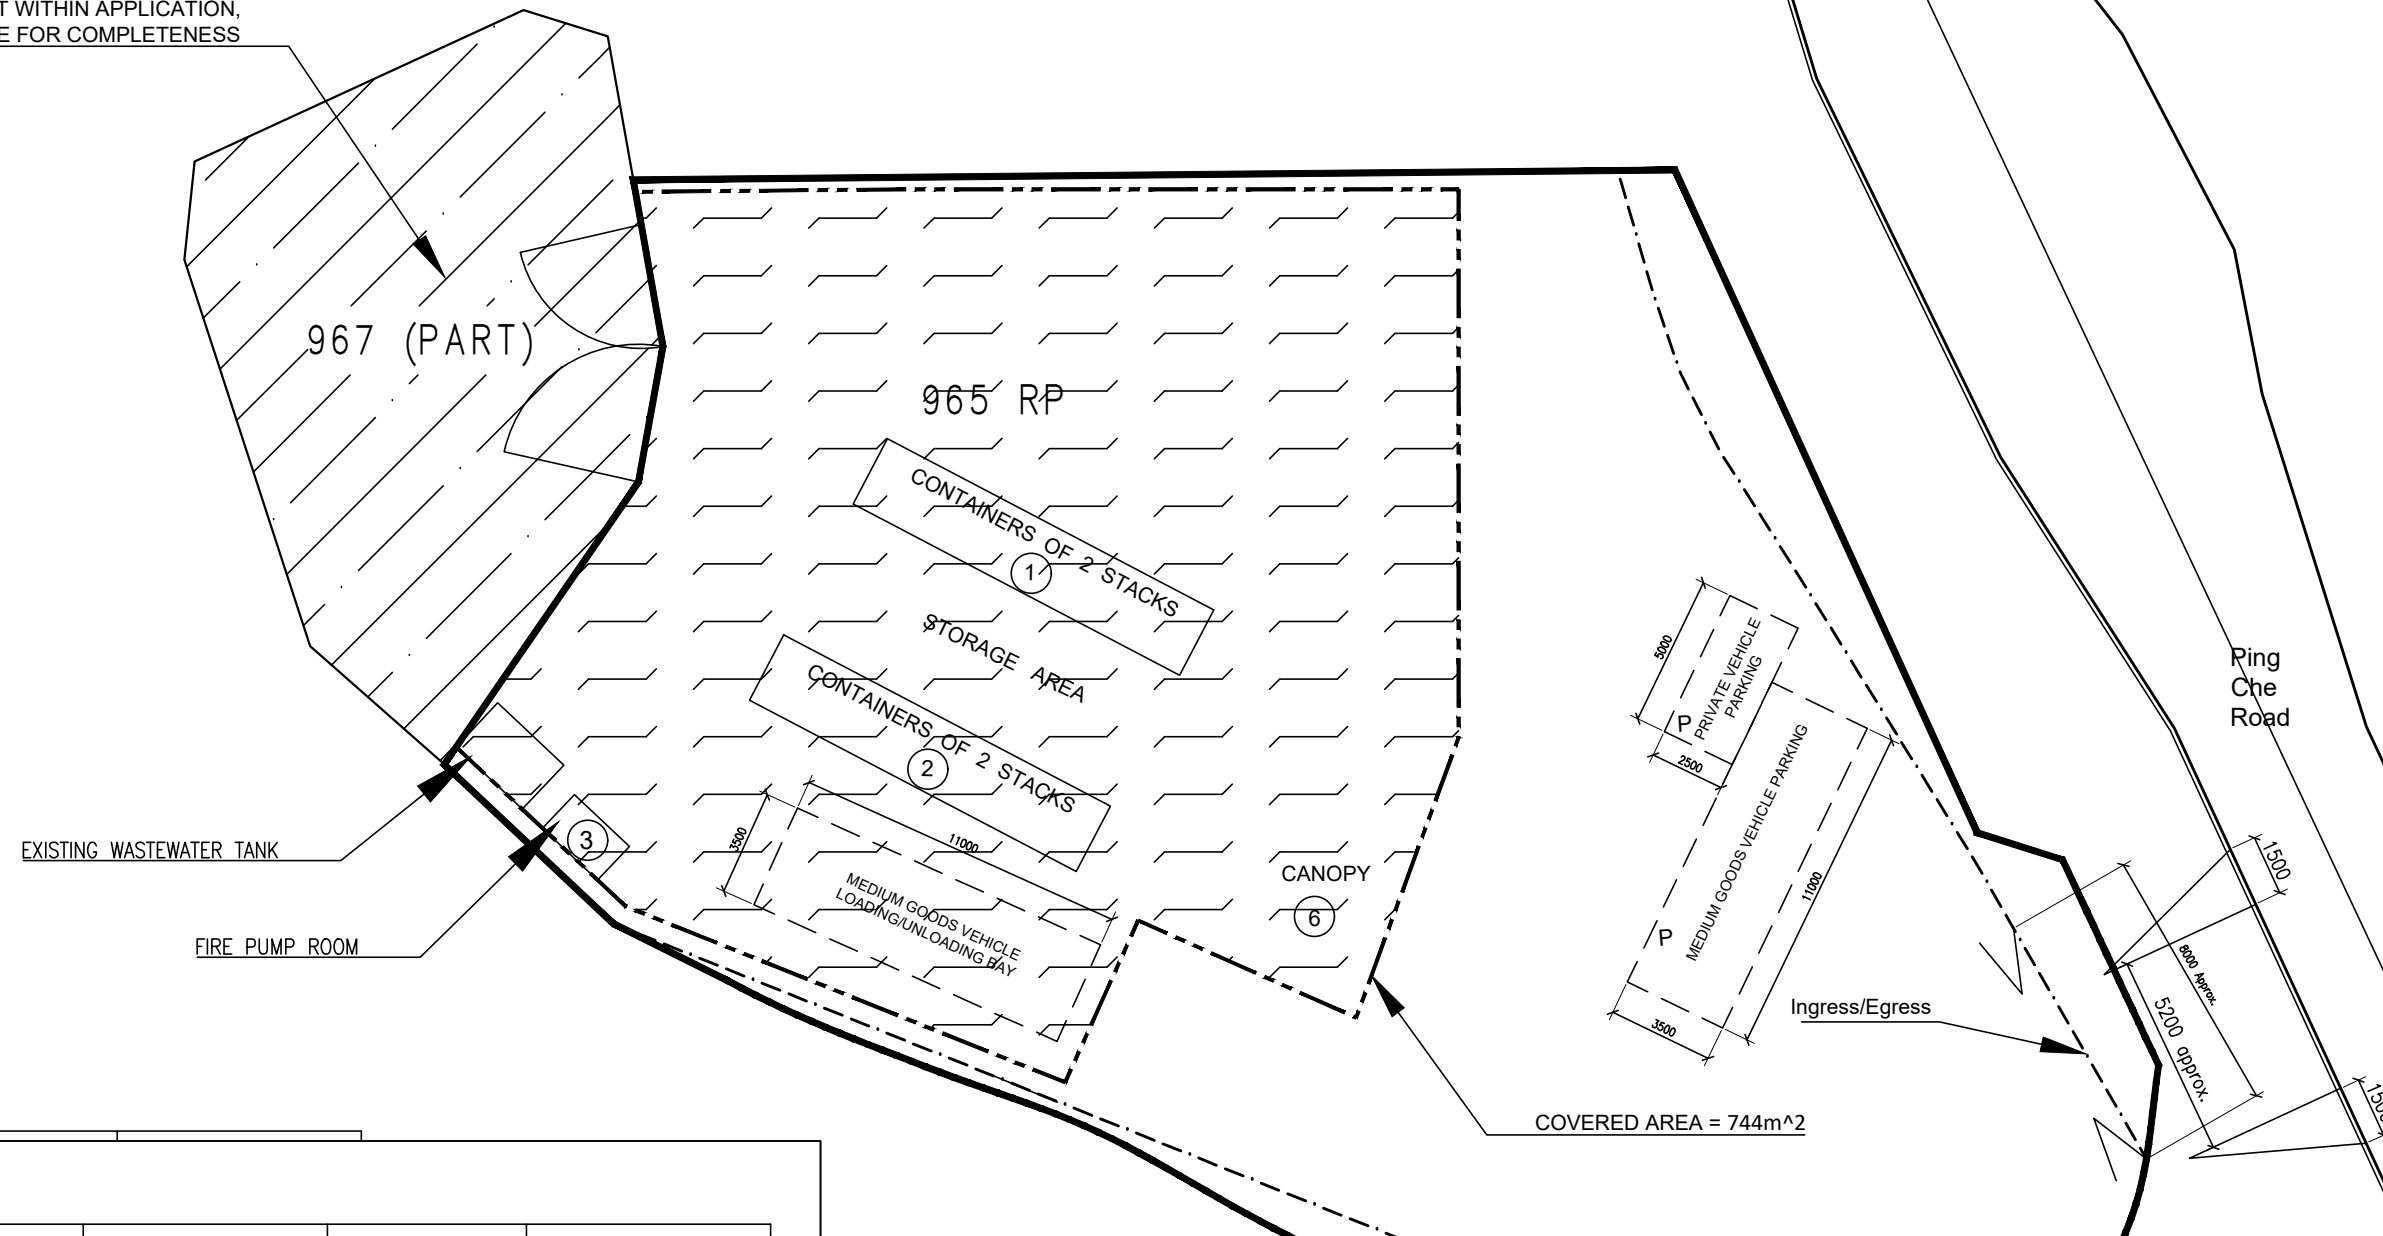

Item	Structure	Dimensions	Covered Area	Enclosed Non-domestic Area
1	Container of Two Stacks	12m (L) x 2.4m (W) X 2.4 (H) (one container)	28.8m ²	57.6m ² (Two Floors)
2	Container of Two Stacks	12m (L) x 2.4m (W) X 2.4 (H) (one container)	28.8m ²	57.6m ² (Two Floors)
3	Fire Pump Room	2.4m (L) x 2.1m (W) x 2.3m (H)	5.04m ²	5.04m ²
4	Electricity Meter Room	1.8 (L) x 1.8(W) x 2.6m (H)	3.24m ²	3.24m ²
5	Unused space with Canopy	6.8 (L) X 7m (W) (Headroom Around 4.4m)	47.6m ²	47.6m ²
6	Storage Area with Canopy	Headroom Around 5m	744m ² (measured programatically)	744-(28.8*2+5.04) = 681.36m ²

B.D. Ref.No.	
F.S.D. Ref.No.	
U.S.D. Ref.No.	

Rev.	Date	Description
B	2NOV17	Added Private Car Parking
C	13MAY21	General Revision
D	13MAY21	General Revision
E	24MAY21	Added Ingress/Egress Width
E	17APR24	Edited Ingress/Egress

Rev.	Date	Description
CLIENT		

ALL MEASUREMENT MUST BE CHECKED AT THE SITE - DO NOT SCALE. DRAWING - ALL DRAWING SPECIFICATIONS AND THEIR COPYRIGHT ARE THE PROPERTY OF ENGINEERS, ARCHITECTS, DESIGNERS, AND SHALL BE RETURNED AT THE COMPLETION OF THE WORK - THIS DRAWING IS NOT VALID FOR CONSTRUCTION PURPOSES UNLESS EXPRESSEDLY CERTIFIED.

SIGNATURE FOR SUBMISSION

FOTTON KLA ARCHITECTS LTD.
李兆民建築師有限公司

PROJECT NO.	
SCALE	1:250

Project Title
S16 APPLICATION IN DD82 LOT 965RP (PART) AND 966RP

Drawing Title
EXISTING SITE LAYOUT

Drawing No.	Rev.
LO-01	F