


LOCATION PLAN

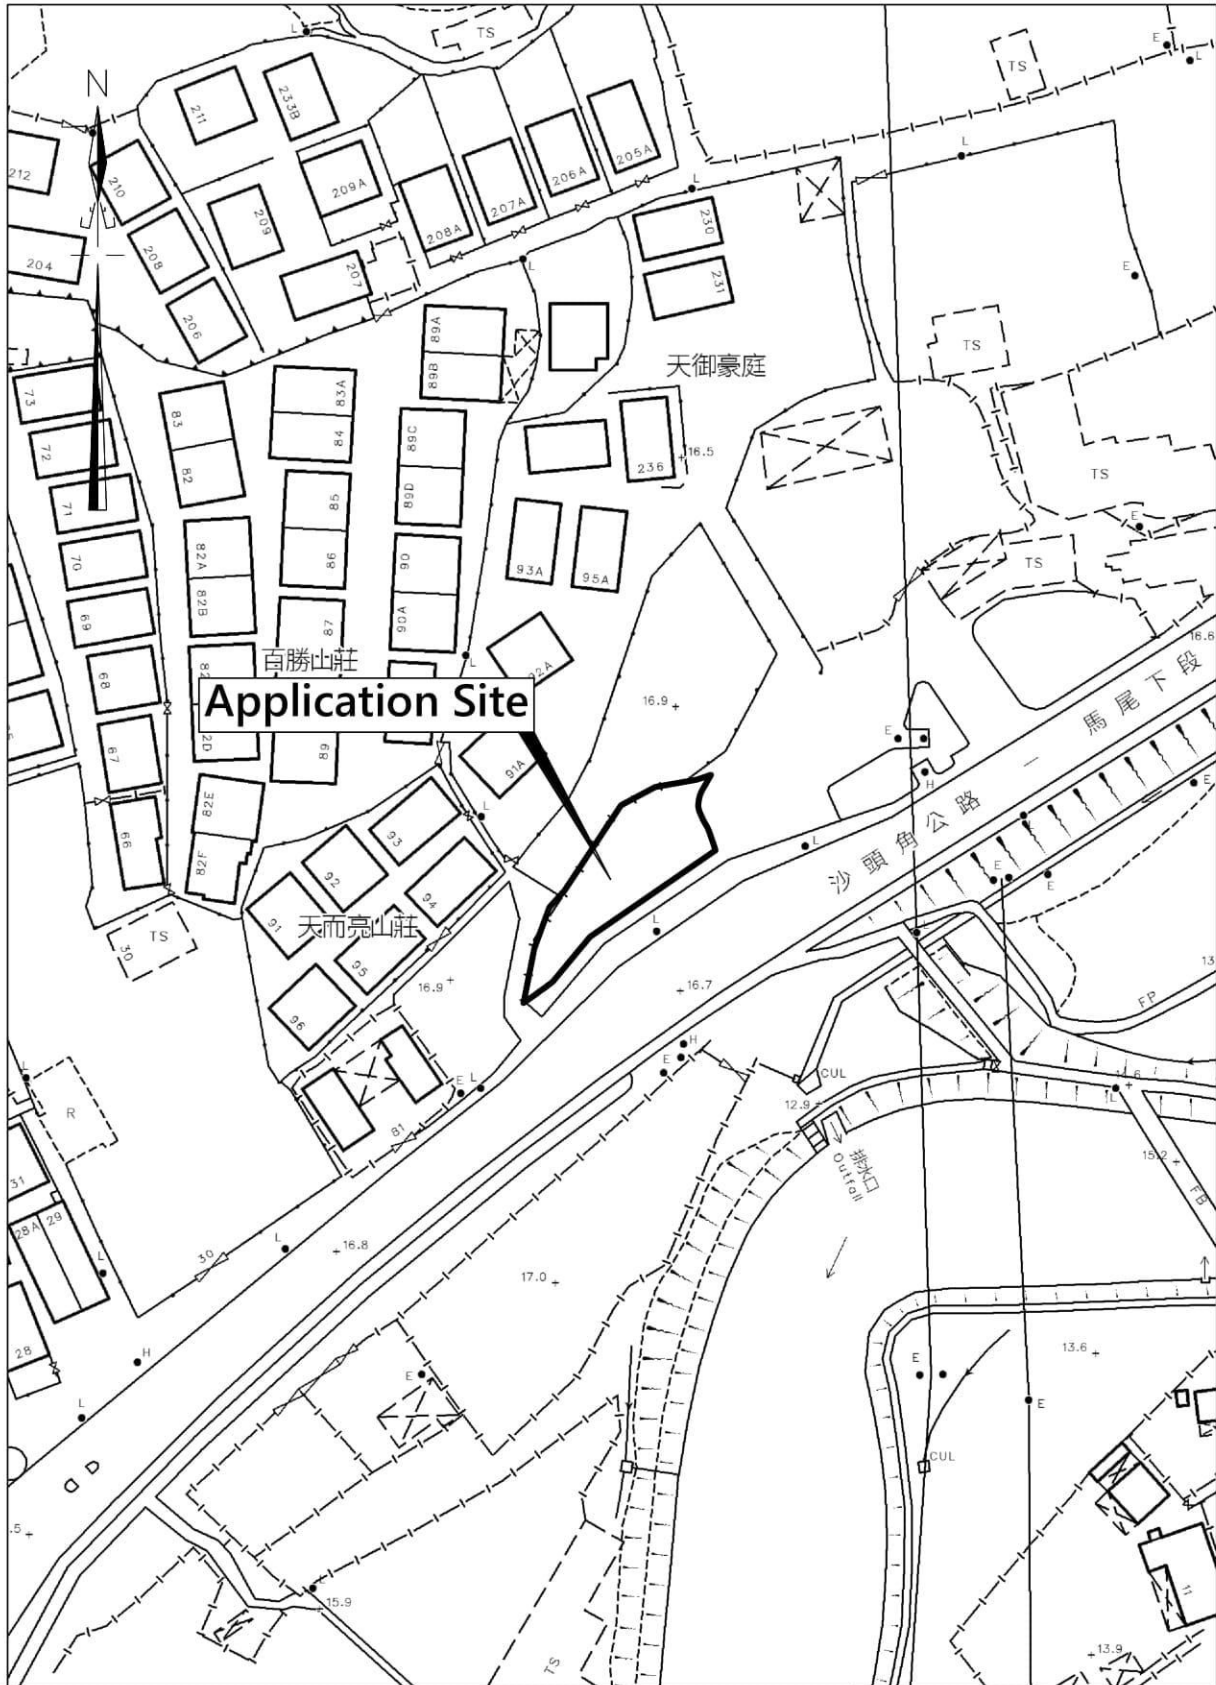


卓 弘 測 量 服 務 公 司
CHUO WANG SURVEY SERVICES COMPANY

1/F, Block A, Wo Tai Building, No. 2 - 24, Wo Tai Street, Luen Wo Hui, Fanling, N.T.
 Telephone : 26831600 Mobile : 66862836 Fax : 26831380
 Email : chuowang.ssc@gmail.com / h.y.pang@hotmail.com

Scale :
 1 : 1000
 Date :
 13-07-2024

Survey Sheet No. :
 3-SW-4B
 Figure No. :
 LOP/01

LAYOUT PLAN

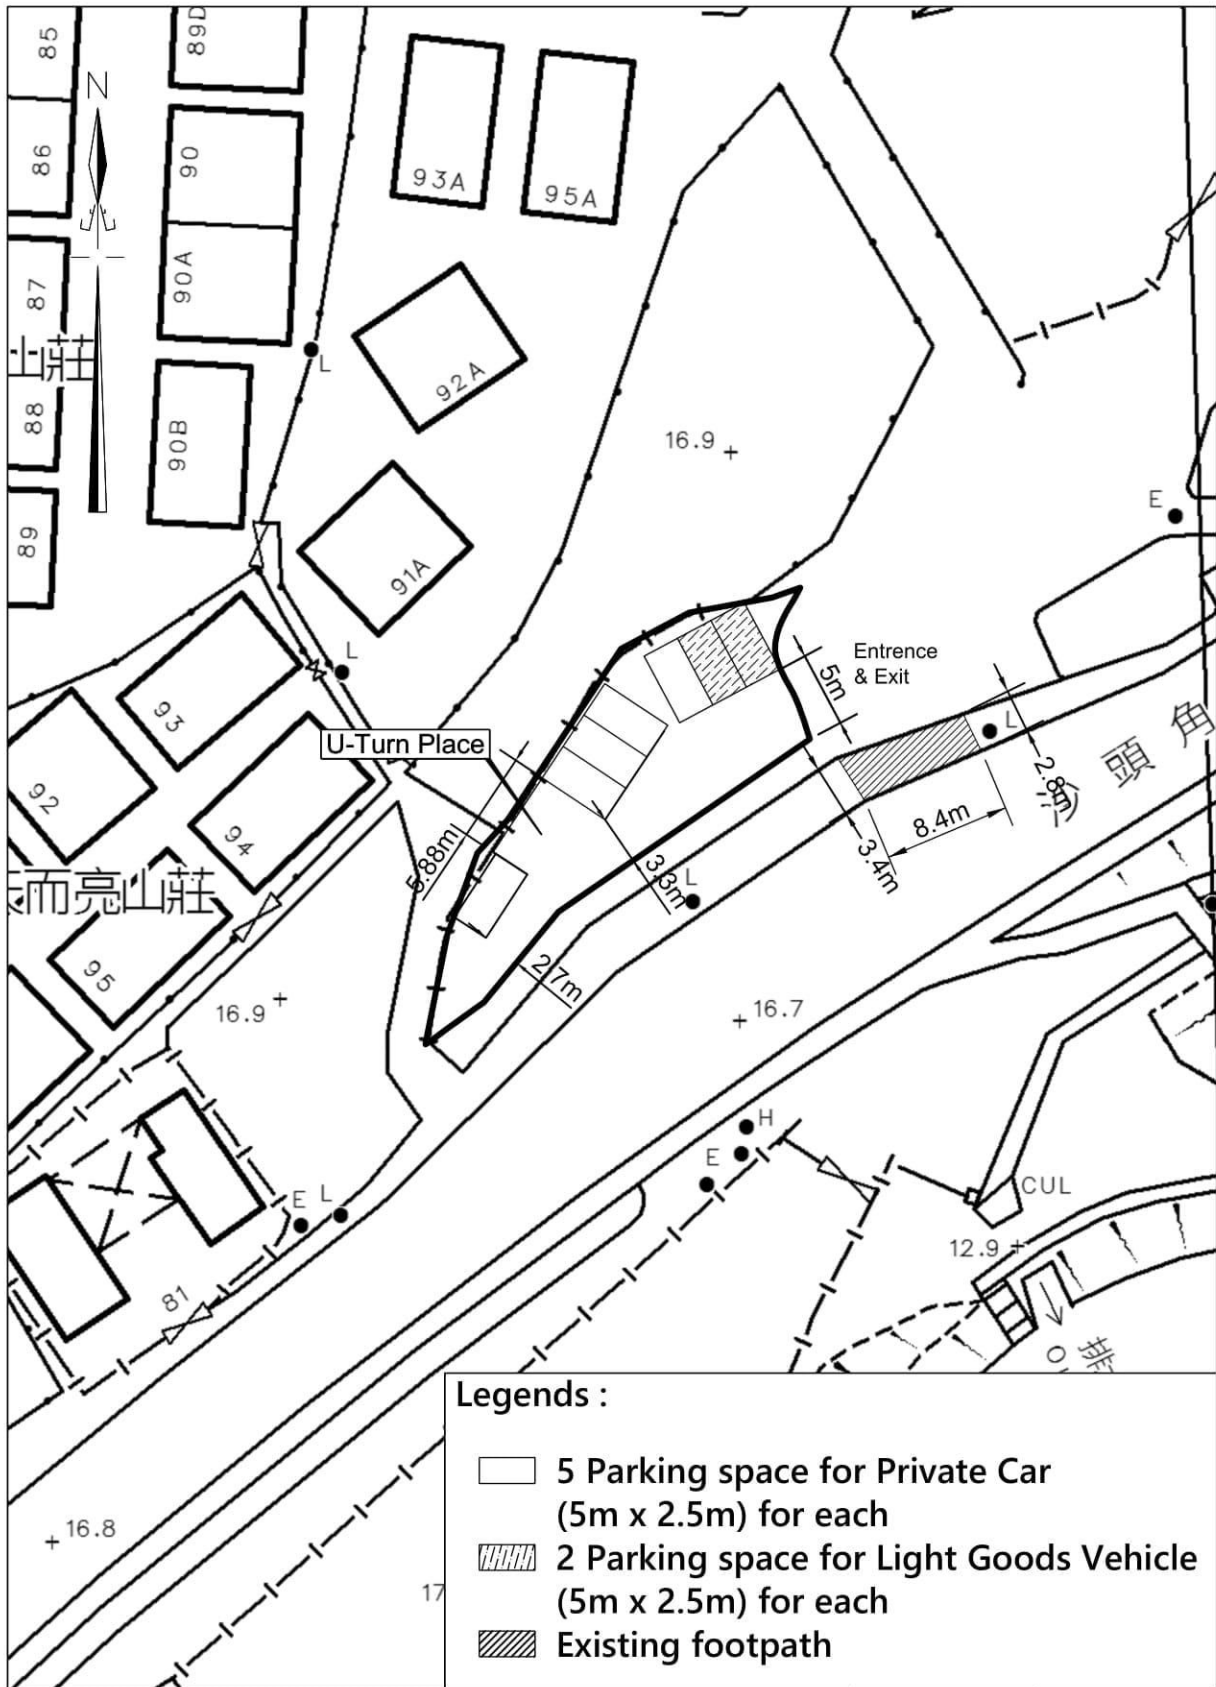

卓 弘 測 量 服 務 公 司
CHUO WANG SURVEY SERVICES COMPANY

1/F, Block A, Wo Tai Building, No. 2 - 24, Wo Tai Street, Luen Wo Hui, Fanling, N.T.
 Telephone : 26831600 Mobile : 66862836 Fax : 26831380
 Email : chuowang.ssc@gmail.com / h.y.pang@hotmail.com


Scale :
 1 : 500

Date :
 13-07-2024

Survey Sheet No. :
 3-SW-4B

Figure No. :
 LAP/01

ROUTING PLAN

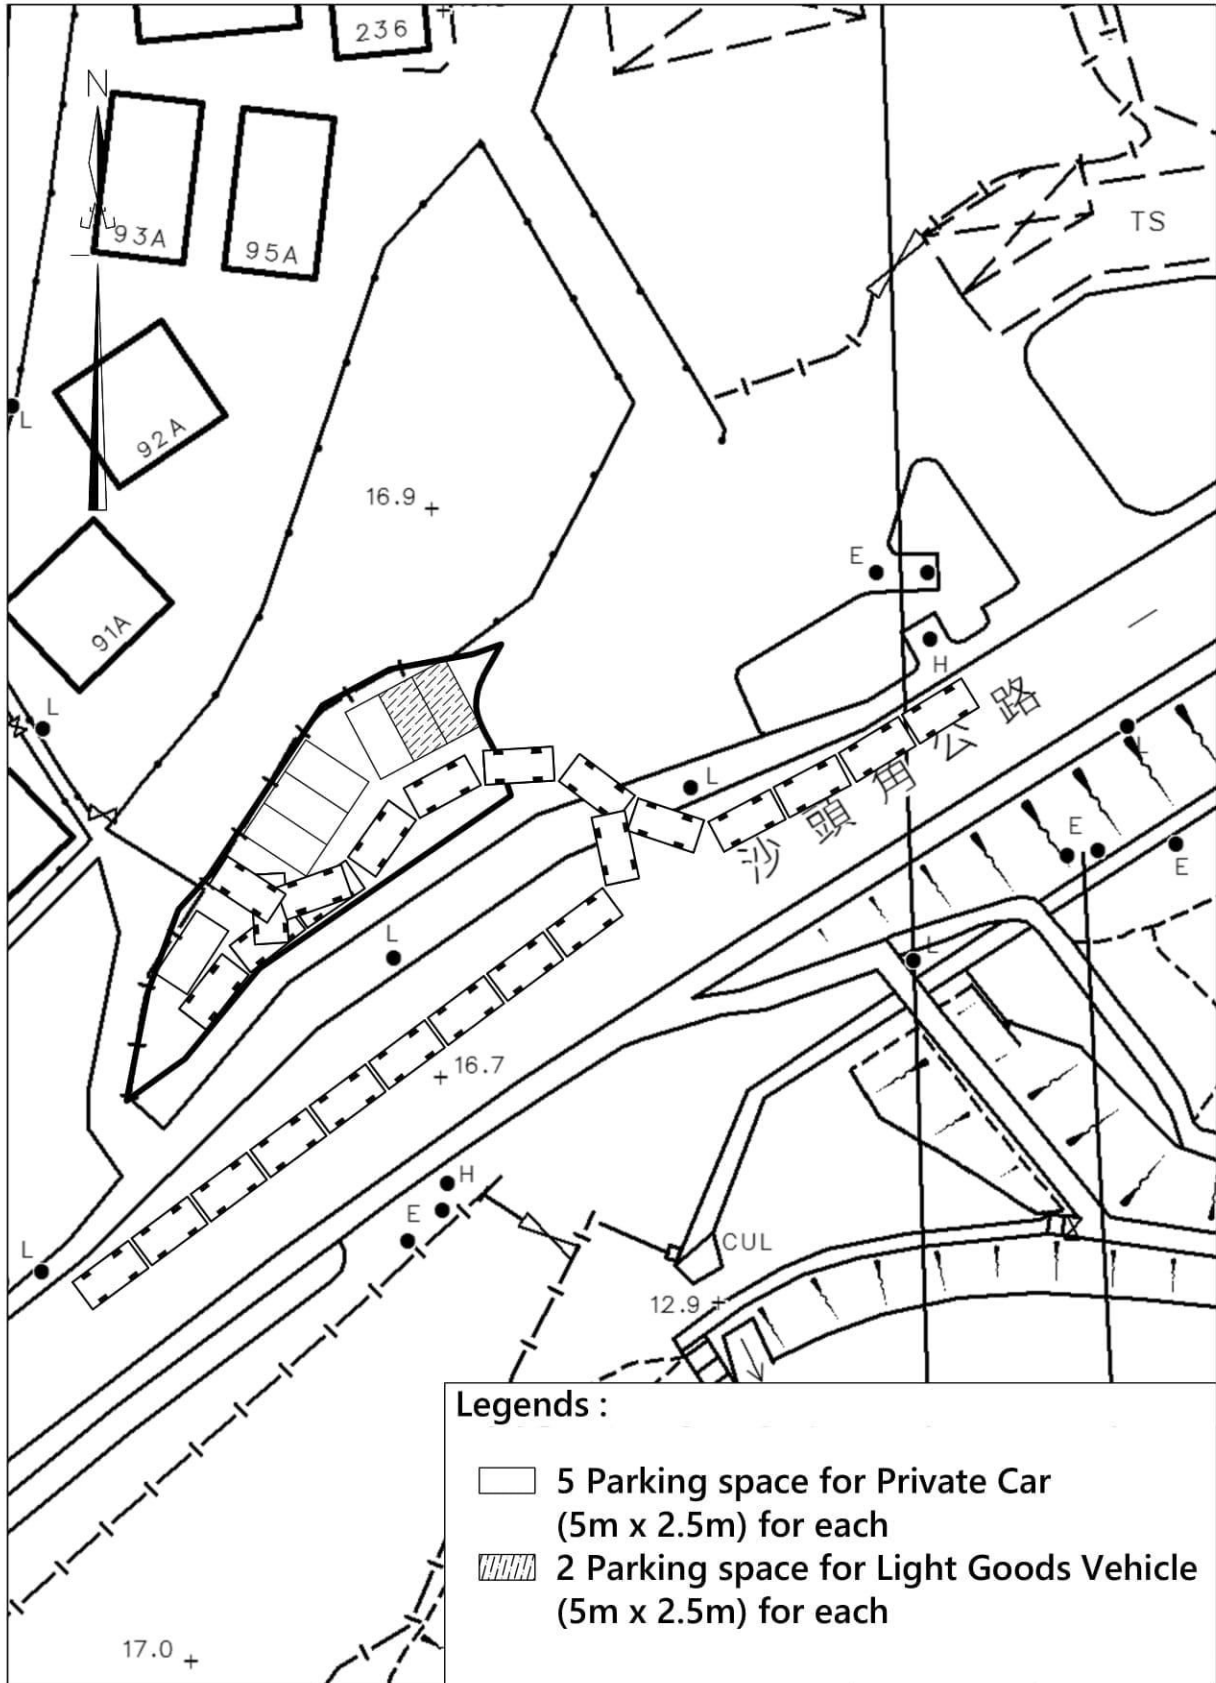

Legends :

- 5 Parking space for Private Car (5m x 2.5m) for each
- 2 Parking space for Light Goods Vehicle (5m x 2.5m) for each

卓 弘 測 量 服 務 公 司
CHUO WANG SURVEY SERVICES COMPANY

1/F, Block A, Wo Tai Building, No. 2 - 24, Wo Tai Street, Luen Wo Hui, Fanling, N.T.
 Telephone : 26831600 Mobile : 66862836 Fax : 26831380
 Email : chuowang.ssc@gmail.com / h.y.pang@hotmail.com

Scale :
 1 : 500

Survey Sheet No. :
 3-SW-4B

Date :
 13-07-2024

Figure No. :
 RP/01