



FILLING PLAN

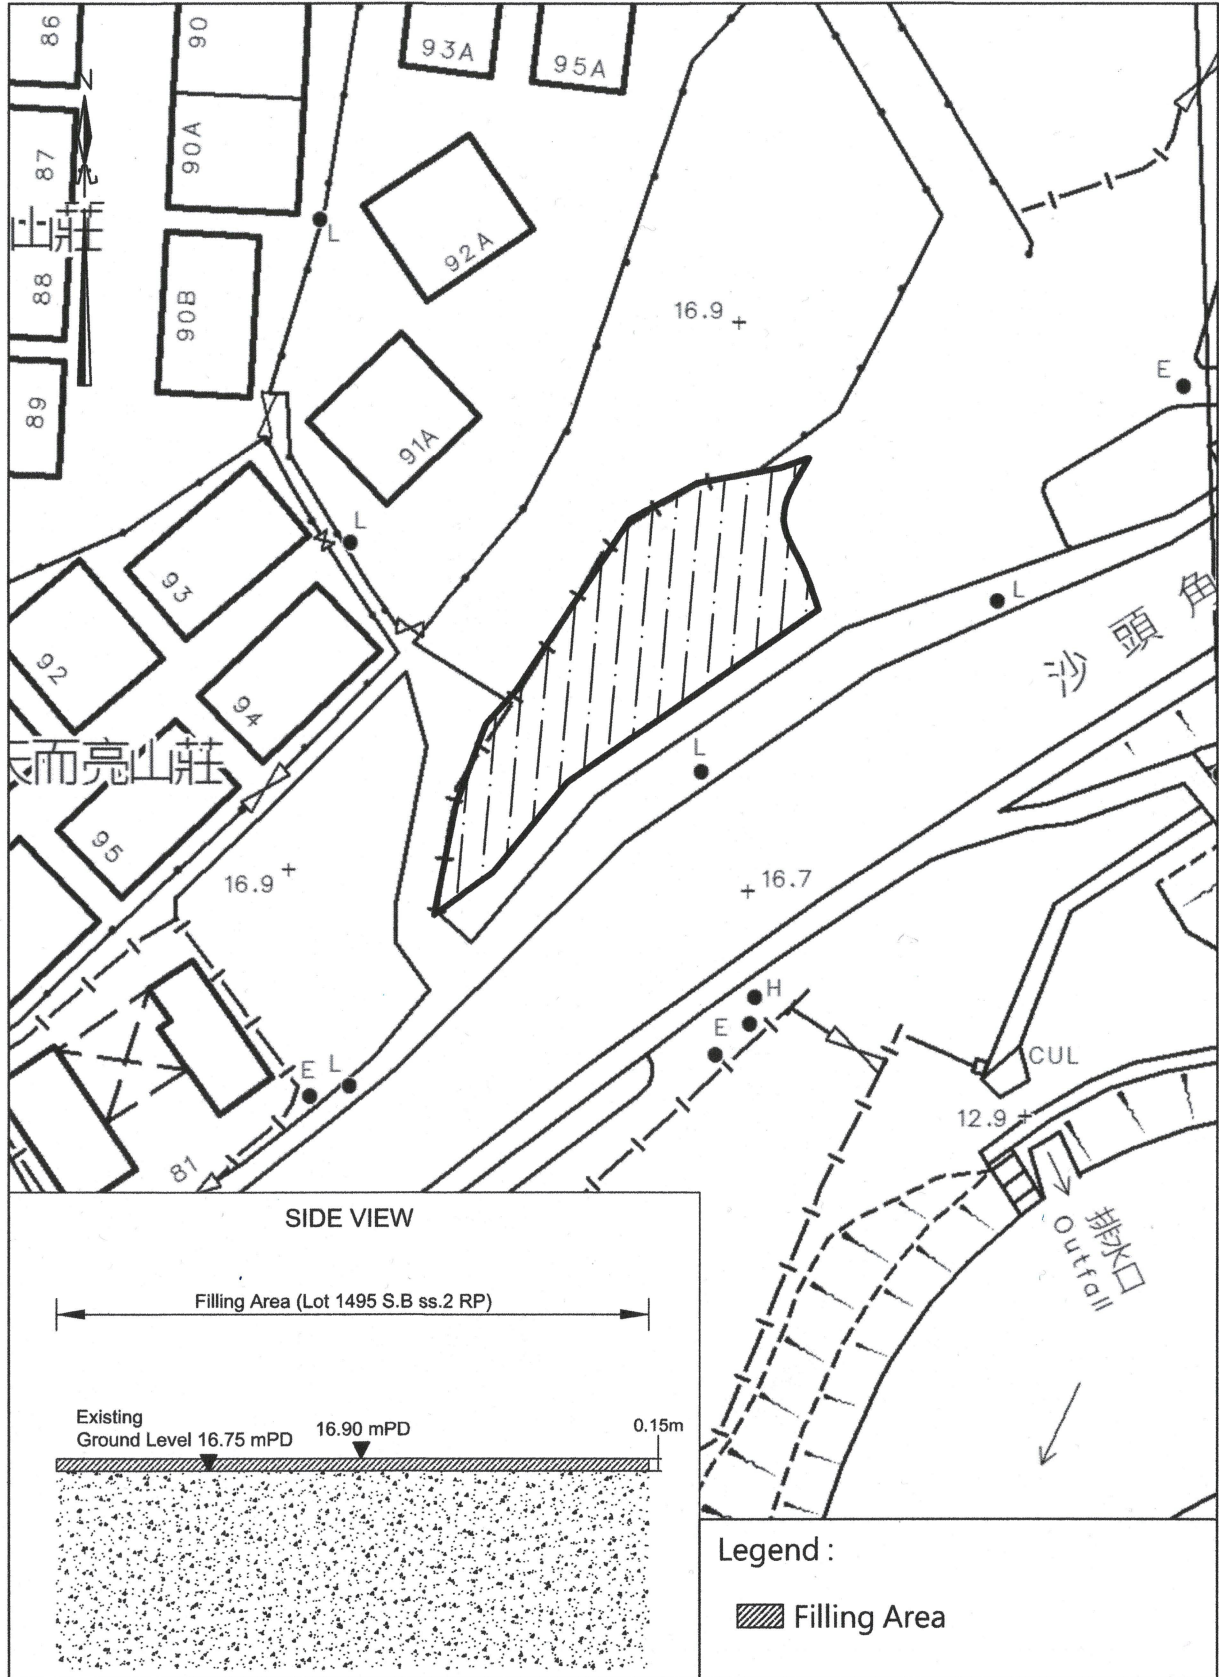

卓 弘 測 量 服 務 公 司
CHUO WANG SURVEY SERVICES COMPANY

Scale : 1 : 500
Survey Sheet No. : 3-SW-4B
Date : November 2024

LAYOUT PLAN

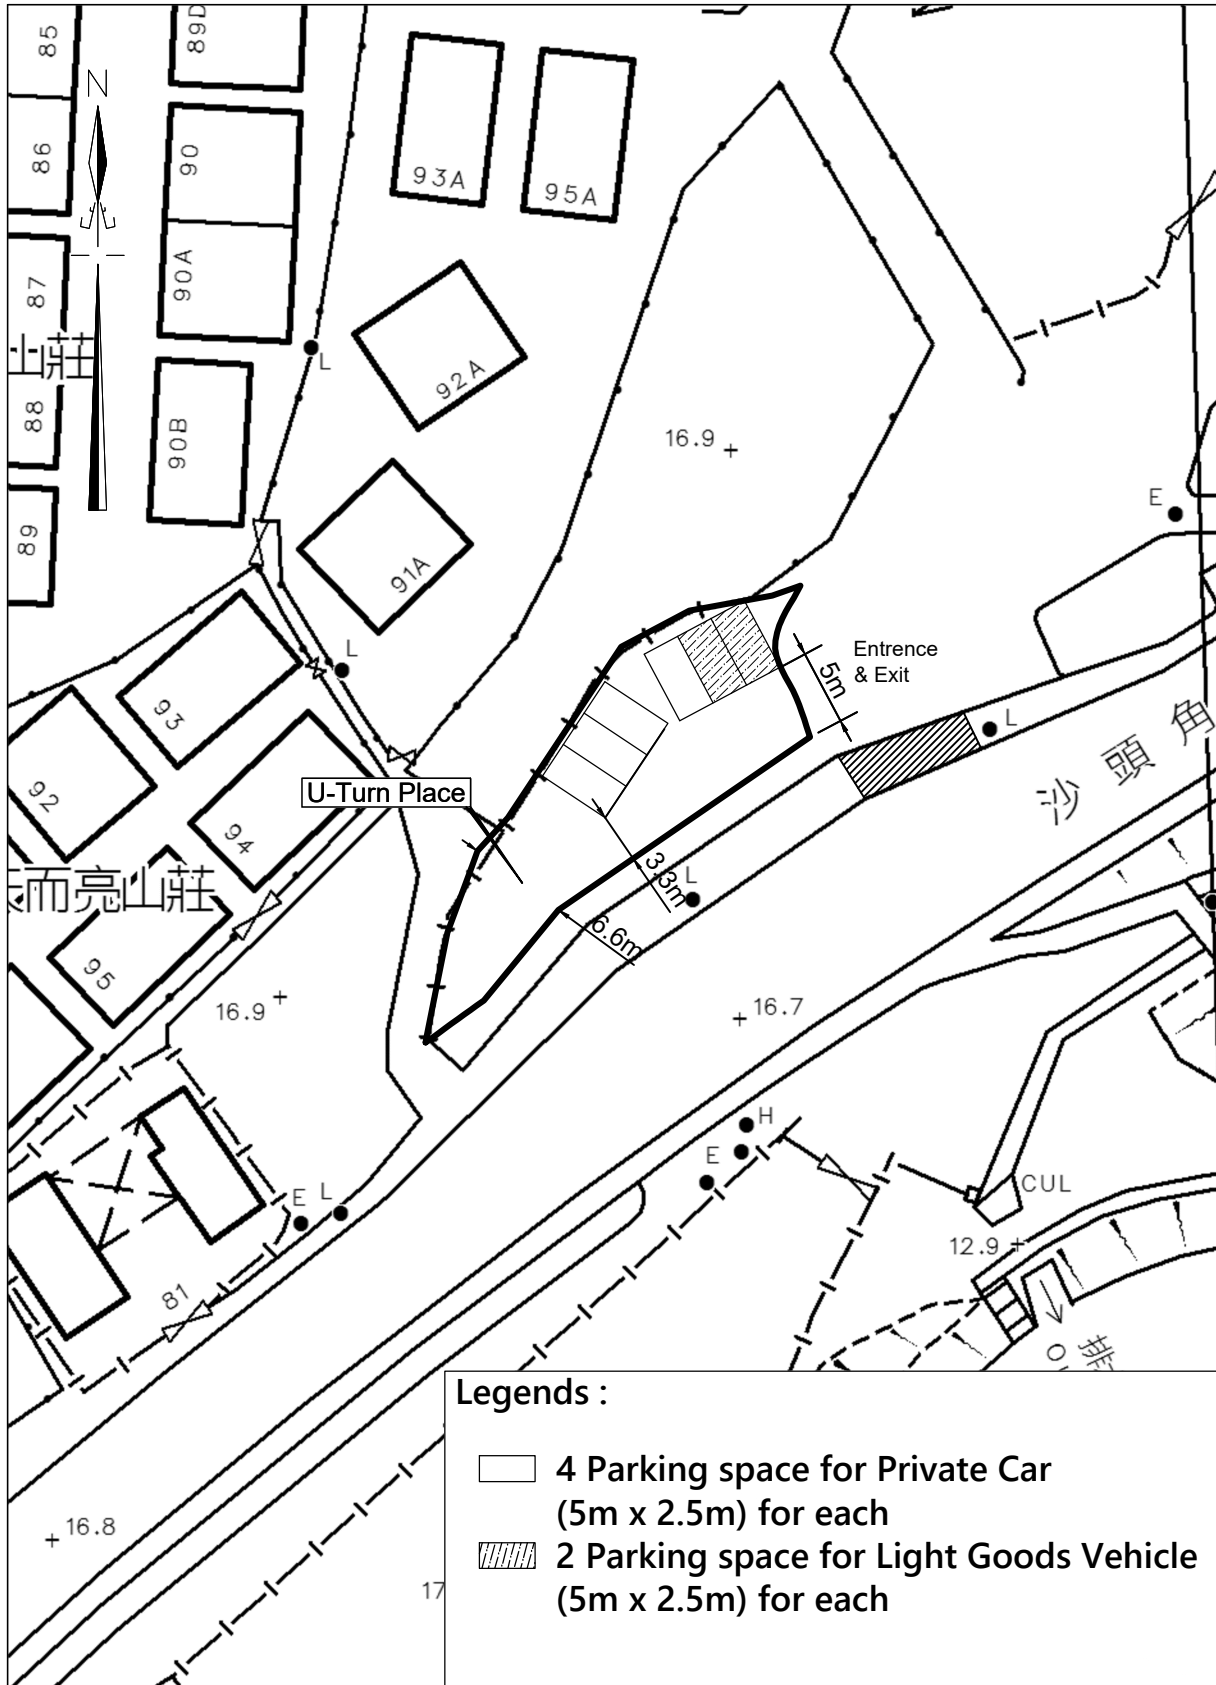

Legends :

- 4 Parking space for Private Car (5m x 2.5m) for each
- 2 Parking space for Light Goods Vehicle (5m x 2.5m) for each

卓 弘 測 量 服 務 公 司
CHUO WANG SURVEY SERVICES COMPANY

Scale :
 1 : 500

Survey Sheet No. :
 3-SW-4B

Date :
 23-10-2023

Figure No. :
 LAP/01