


Structure	Use	Covered Area / GFA (About)	Building Height (About)
CT	Reception & Ancillary office	18.91m ²	2.8m (1storey)
C1	Shelter	32.20m ²	3.3m (1storey)
C2	Extendable Awning	39.65m ²	2.8m (1storey)
S1	Agricultural Education Room & Activities Room	58.24m ²	3.4m (1storey)
S2	Ancillary Storage, Toilet & Changing Room	75.00m ²	3.9m (1storey)

Total Covered Area = Total GFA = C1+C2+S1+S2 = 224m²

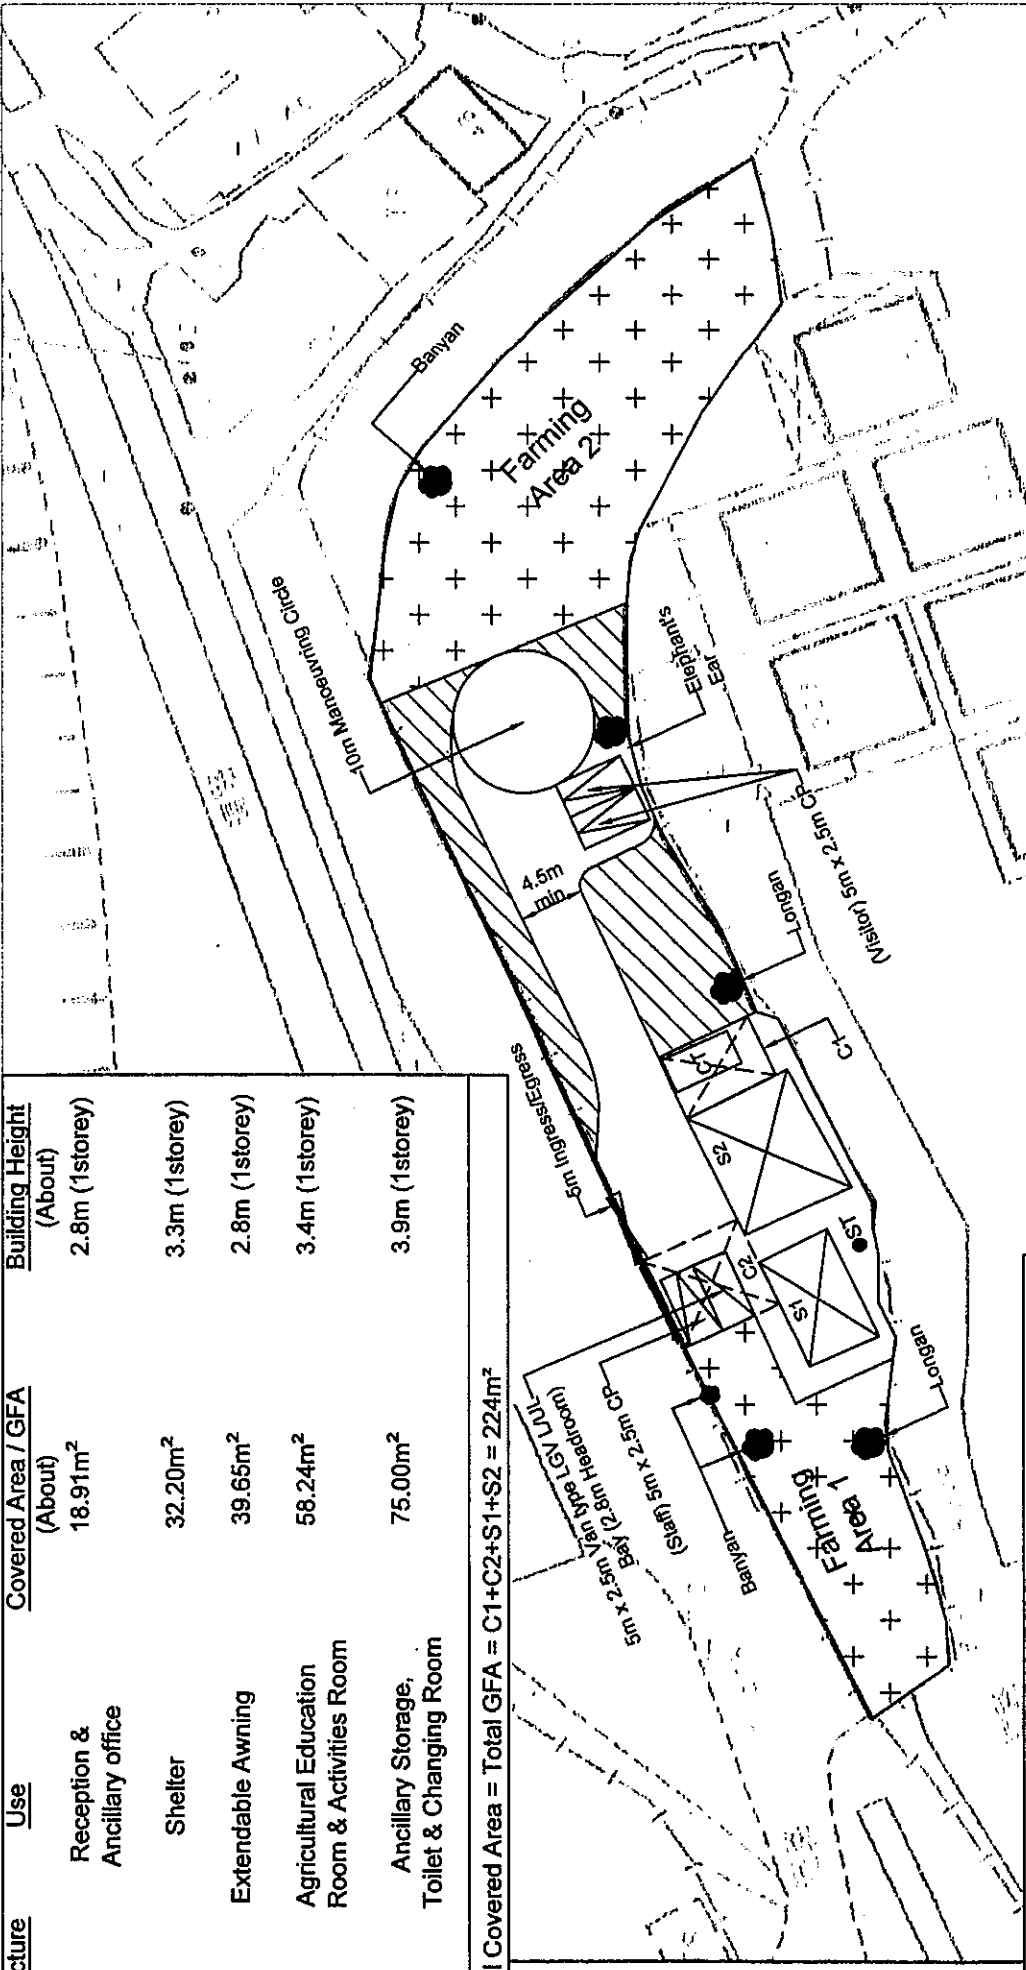

Development Parameters	
Site Area:	1374.3m ² (About)
Covered Area:	224m ² (About)
Uncovered Area:	1,150.3m ² (About)
Plot Ratio:	0.16 (About)
Site Coverage:	16.3% (About)
No. of Structures:	5
Non-domestic GFA:	224m ² (About)
Building Height:	2.8m-3.9m (About)
No. of Storey:	1
Hard-Paved Area:	520.67m ²

Revised Layout Plan PLAN 3 Scale 1: 500

Legend	
	Application Site
	Structure (Enclosed)
	Converted Container
	Canopy
	Hard-Paved Area
	Septic Tank
	Farming Area (655.68m ²)
	Farming Area for Fruit Planting (197.95m ²)
	Existing Trees to be Retained