


Plant Schedule:	Spacing (centre to centre)	Size (height / span)	Quantity
Proposed Trees: Bauhinia blakeana/Ficus benjamina	3000-4000mm	2750-3750mm	7


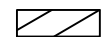
□ Planter: 1.2m (W) x 1.2m (L) x 1.2m (D)

**Legend:**

- ● ● Application Site (Area: about 3,873 sq.m.)
- ▭ Loading/Unloading Space for Container Vehicle (3.5m x 16m) (1 no.)
- ▭ Loading/Unloading Space for Medium Goods Vehicle (3.5m x 11m) (1 no.)
- ▭ Loading/Unloading Space for Light Goods Vehicle (3.5m x 7m) (1 no.)
- ▭ Parking Spaces for Staff/Visitors (2.5m x 5m) (3 nos.)

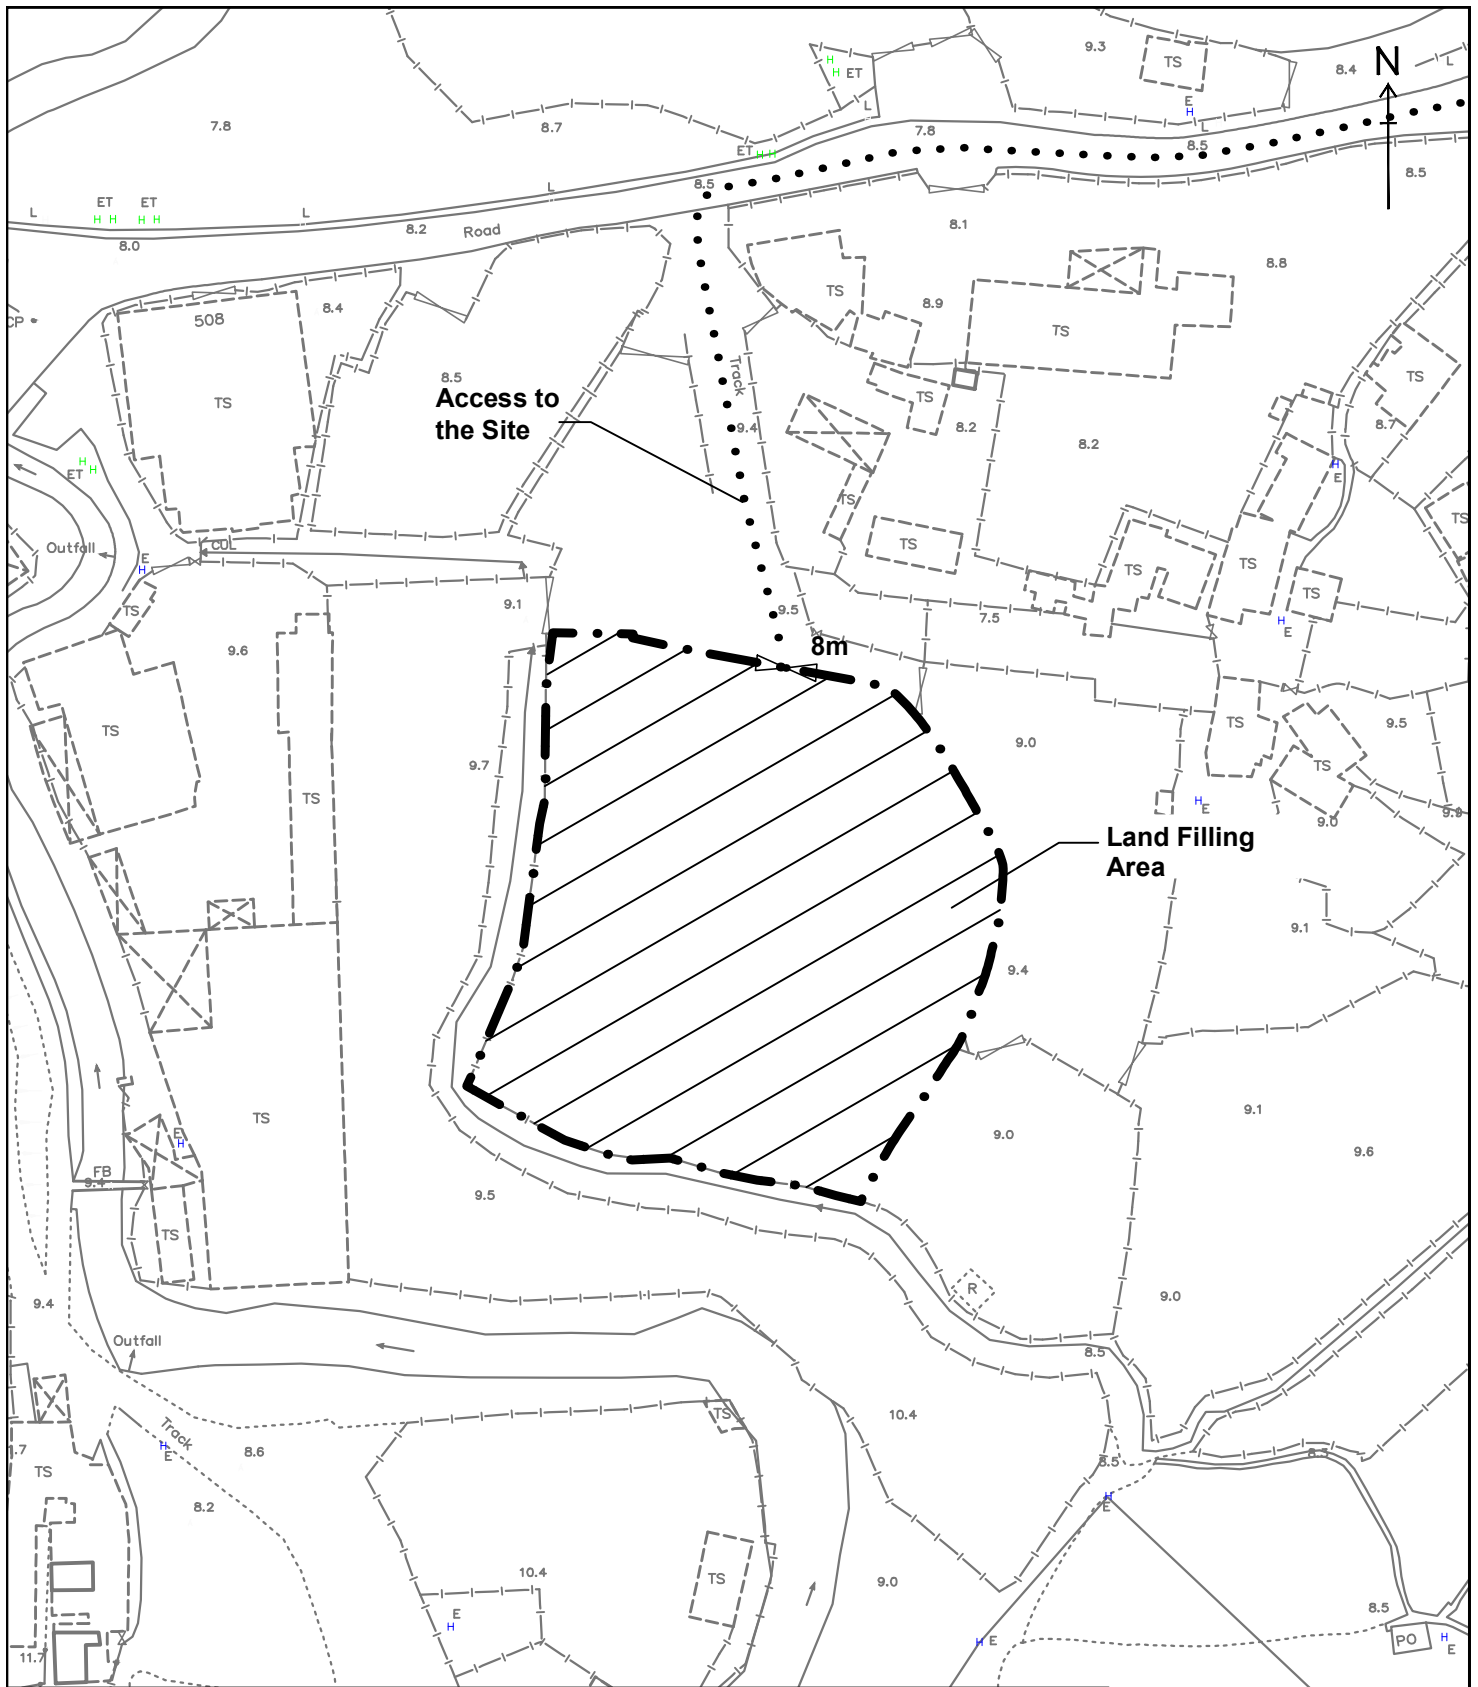

**Legend:**

-  Application Site (Area: about 3,873 sq.m.)
-  Land Filling Area  
(Area: about 3,873 sq.m.; Depth: not more than 1.5m)

Land Filling Plan

Figure 6

Scale 1:1000



羅迅測計師行  
**Lawson David & Sung**  
 SURVEYORS LIMITED  
 Property Consultants • Planning • Valuers • Auctioneers  
 Estate Agency License No. C-006328