



Details of Boundary Wall Opening

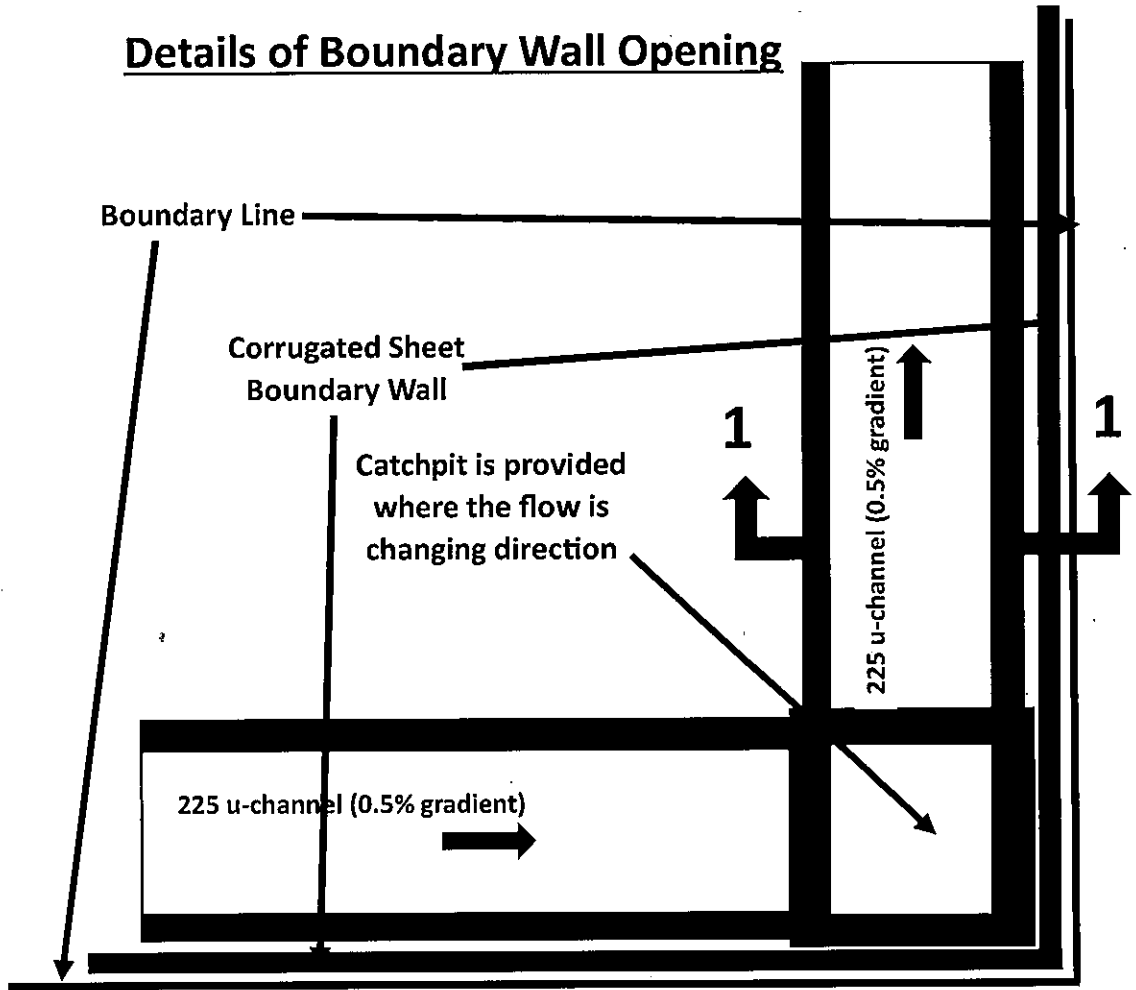


Typical Plan



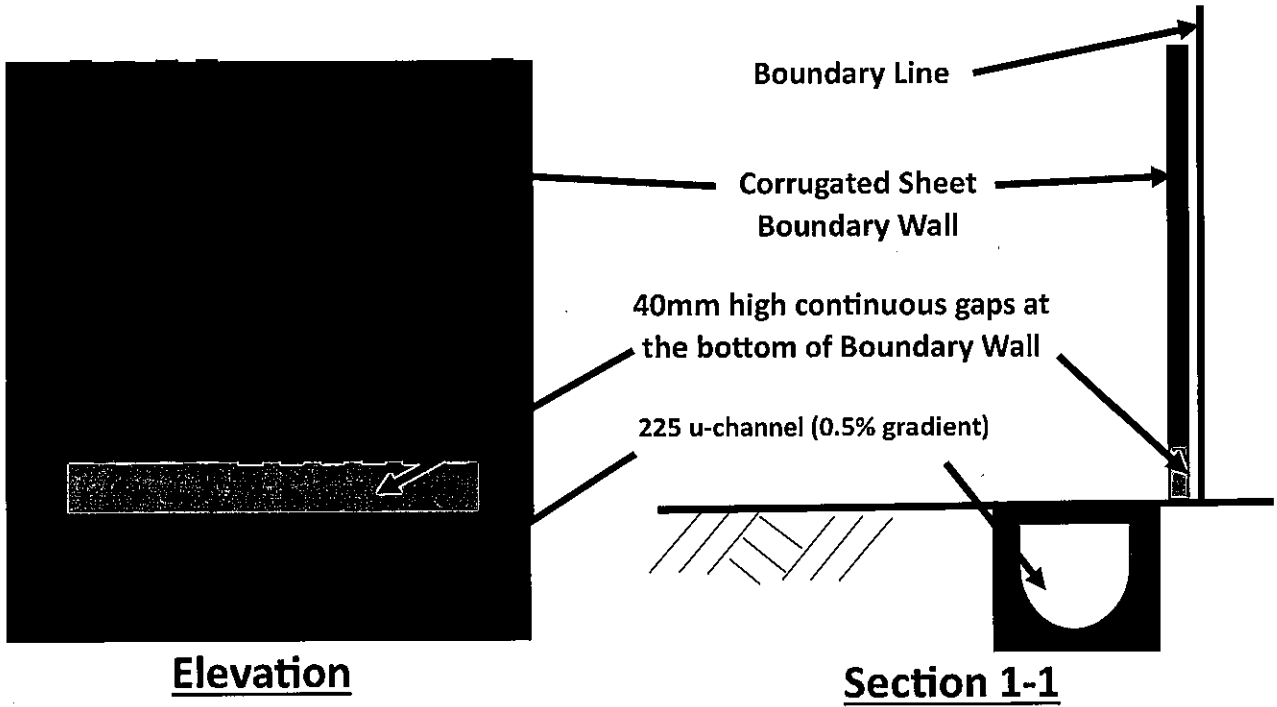

Elevation

Section 1-1

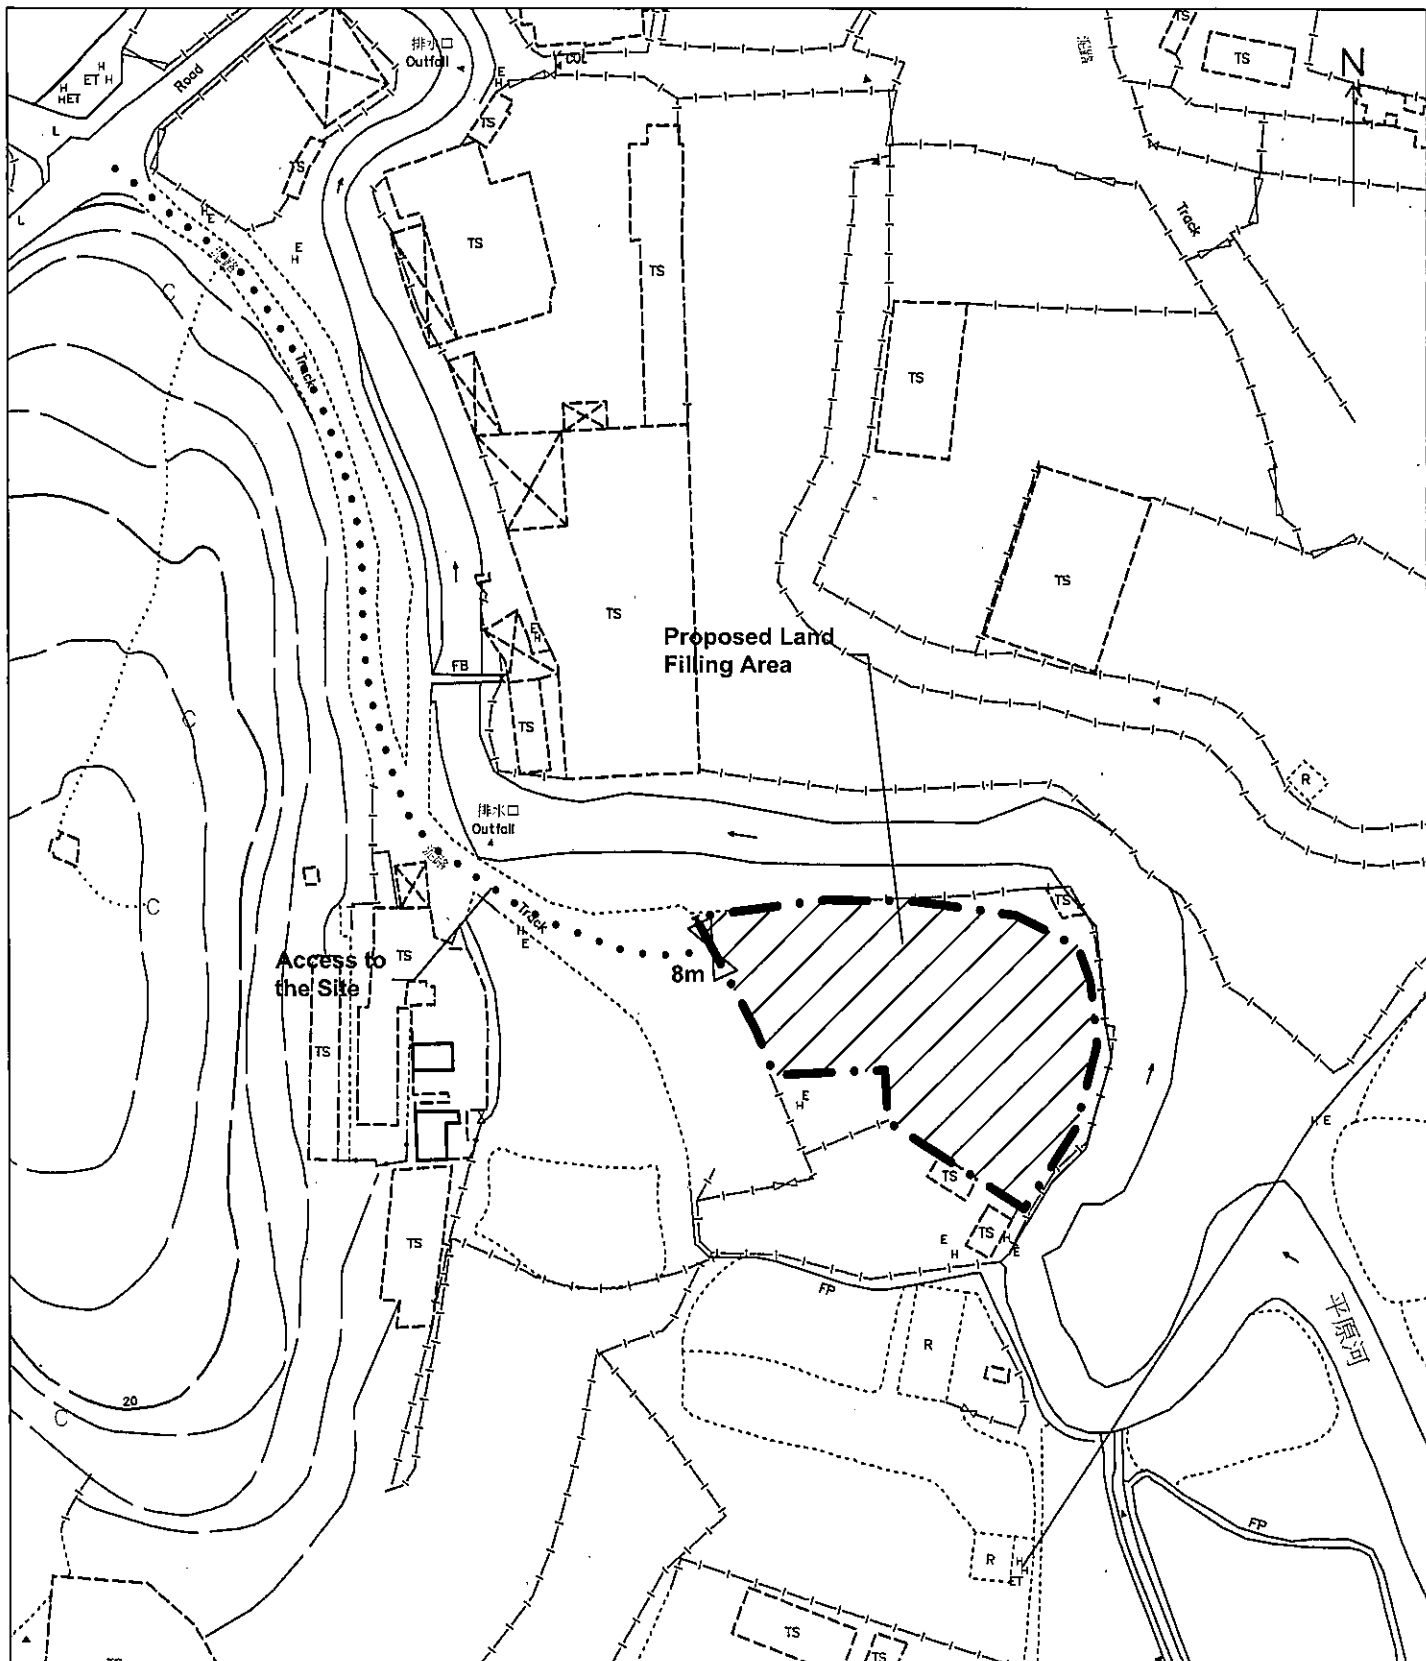Sketch No. 2



Legend:

-  Application Site (about 1,415 sq.m.)
-  Proposed Land Filling Area (Area: about 1,415 sq.m., Depth: not more than 1.2m)

For Identification Purpose




Land Filling Plan

Figure 5

Scale 1:1000



羅迅測計師行
Lawson David & Sung
 SURVEYORS LIMITED
 Property Consultants • Planning • Valuers • Auctioneers
 Estate Agency License No. C-006318

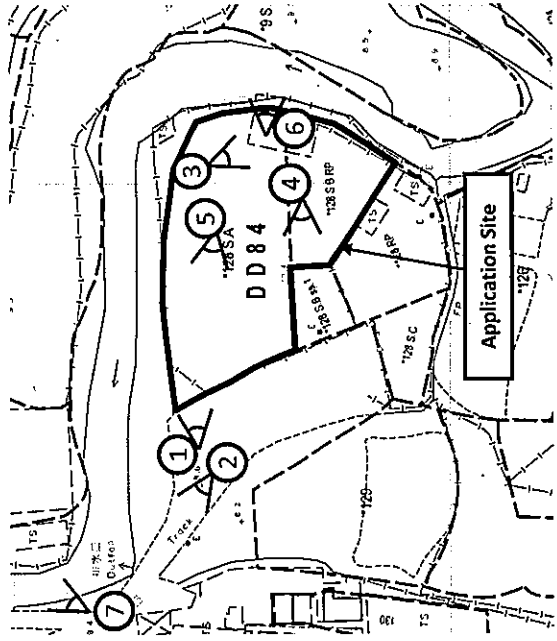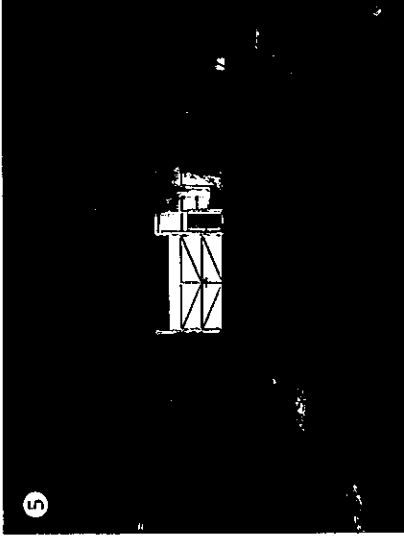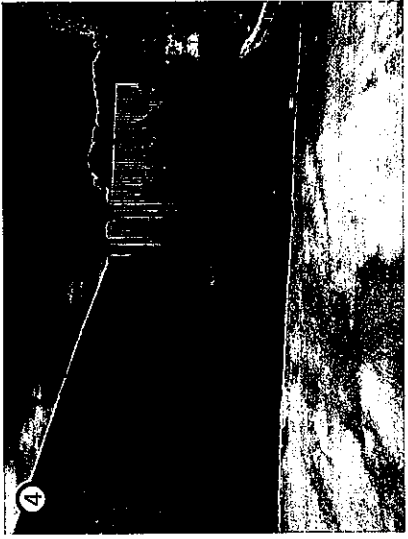

Legend:

△ Viewpoint of the Photo

① Photo No.



Existing Condition of the Application Site

Site Photos