


Appendix 1

Swept Path Analysis

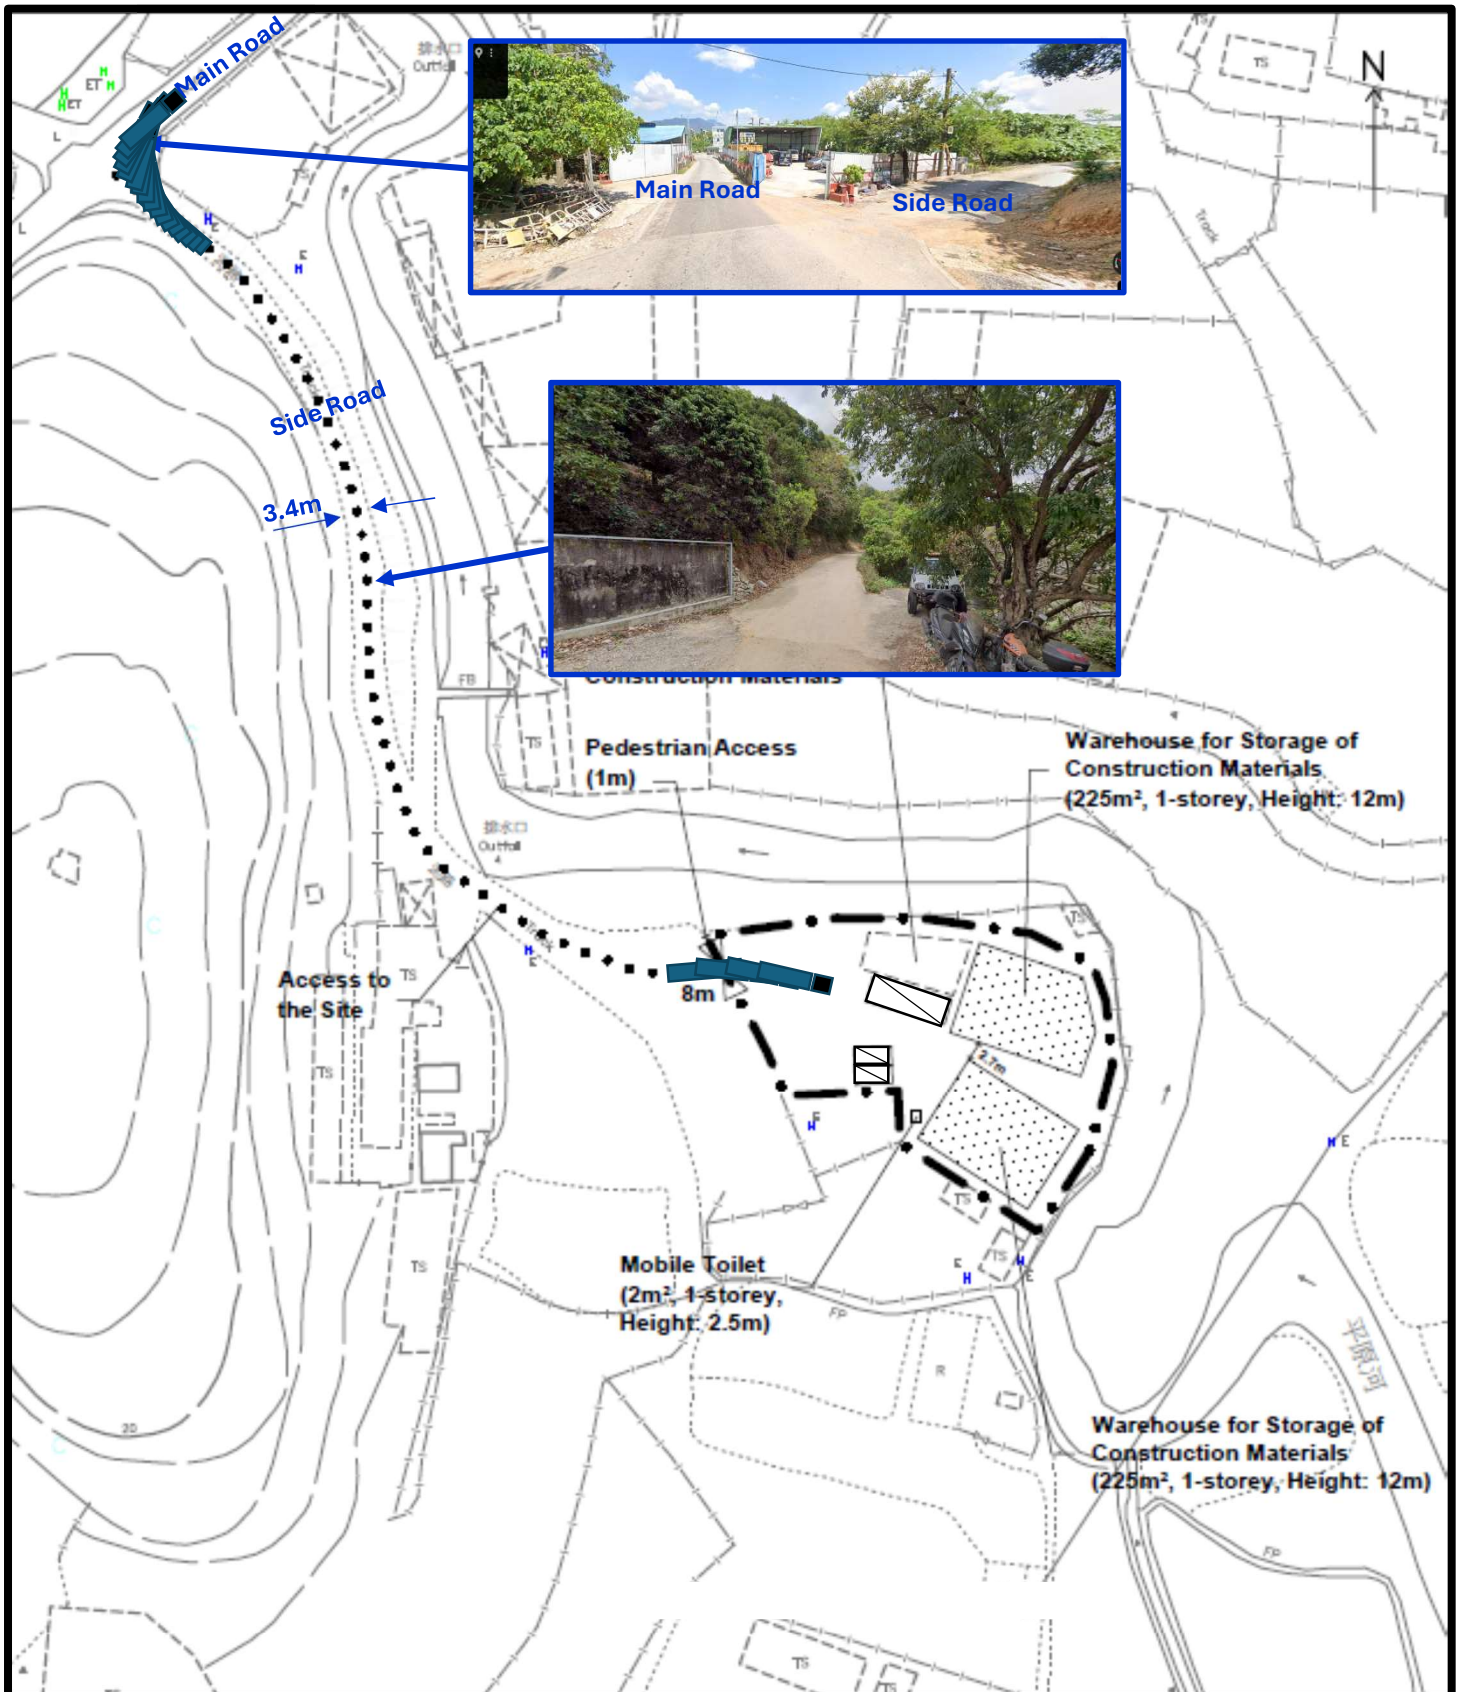


Legend:

- Application Site (about 1,415 sq.m.)
- Warehouse for Storage of Construction Materials
- Loading/Unloading Space for Medium Goods Vehicle (3.5m x 11m) (1 no.)
- 2.5m x 11m MGW
- Parking Spaces for Staff/Visitors (2.5m x 5m) (2 nos.)

Swept Path Analysis No. 1 - Medium Goods Vehicle
 Turning from Side Road to Main Road and Parking to Parking Stall

Drawing No. T - 001

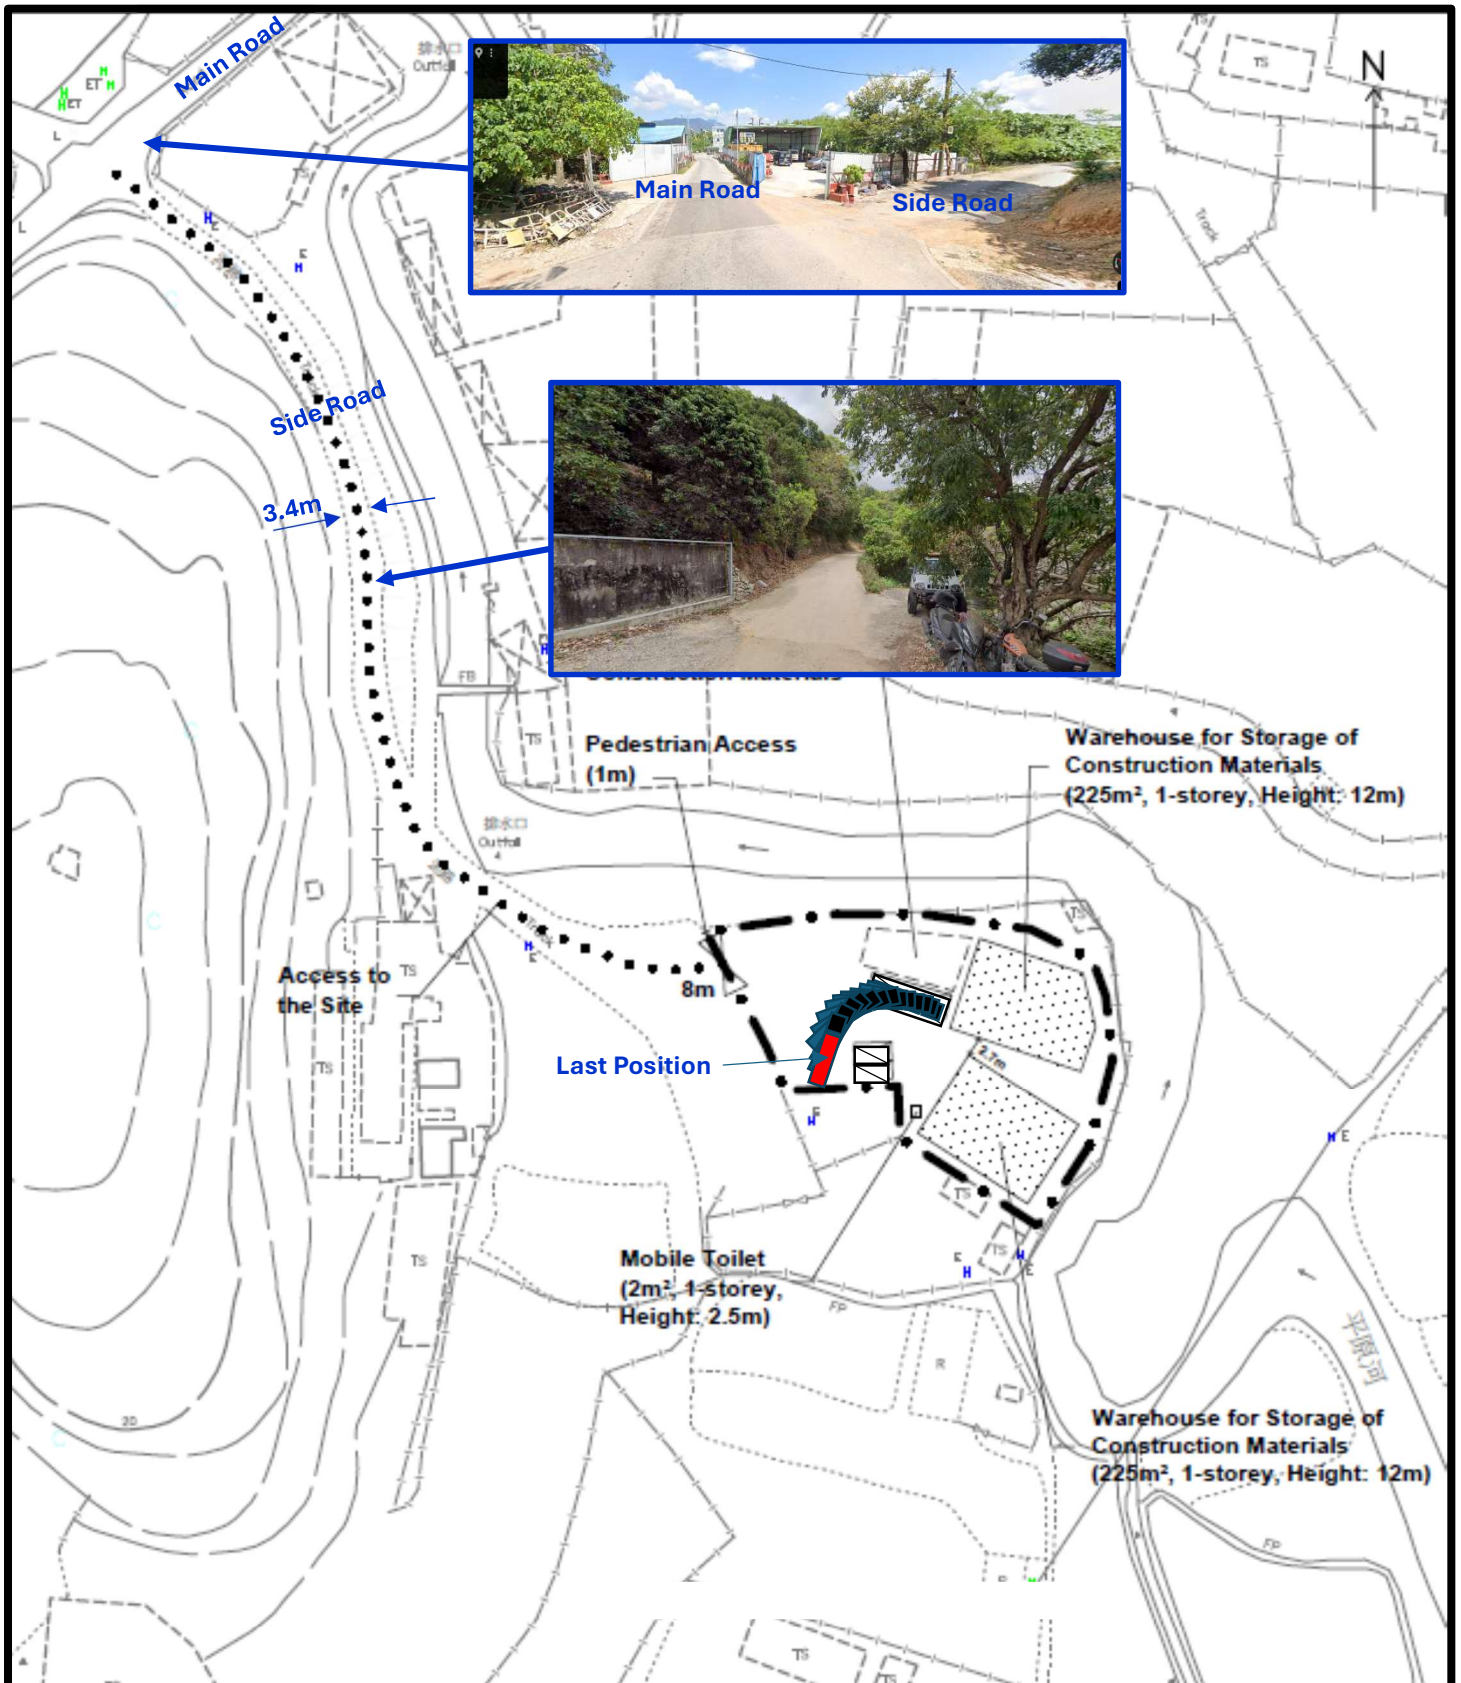


Legend:

- Application Site (about 1,415 sq.m.)
- Warehouse for Storage of Construction Materials
- Loading/Unloading Space for Medium Goods Vehicle (3.5m x 11m) (1 no.)
- 2.5m x 11m MGV
- Parking Spaces for Staff/Visitors (2.5m x 5m) (2 nos.)

Swept Path Analysis No. 2 - Medium Goods Vehicle

Leaving the site from Parking Stall - 1

Drawing No. T - 002

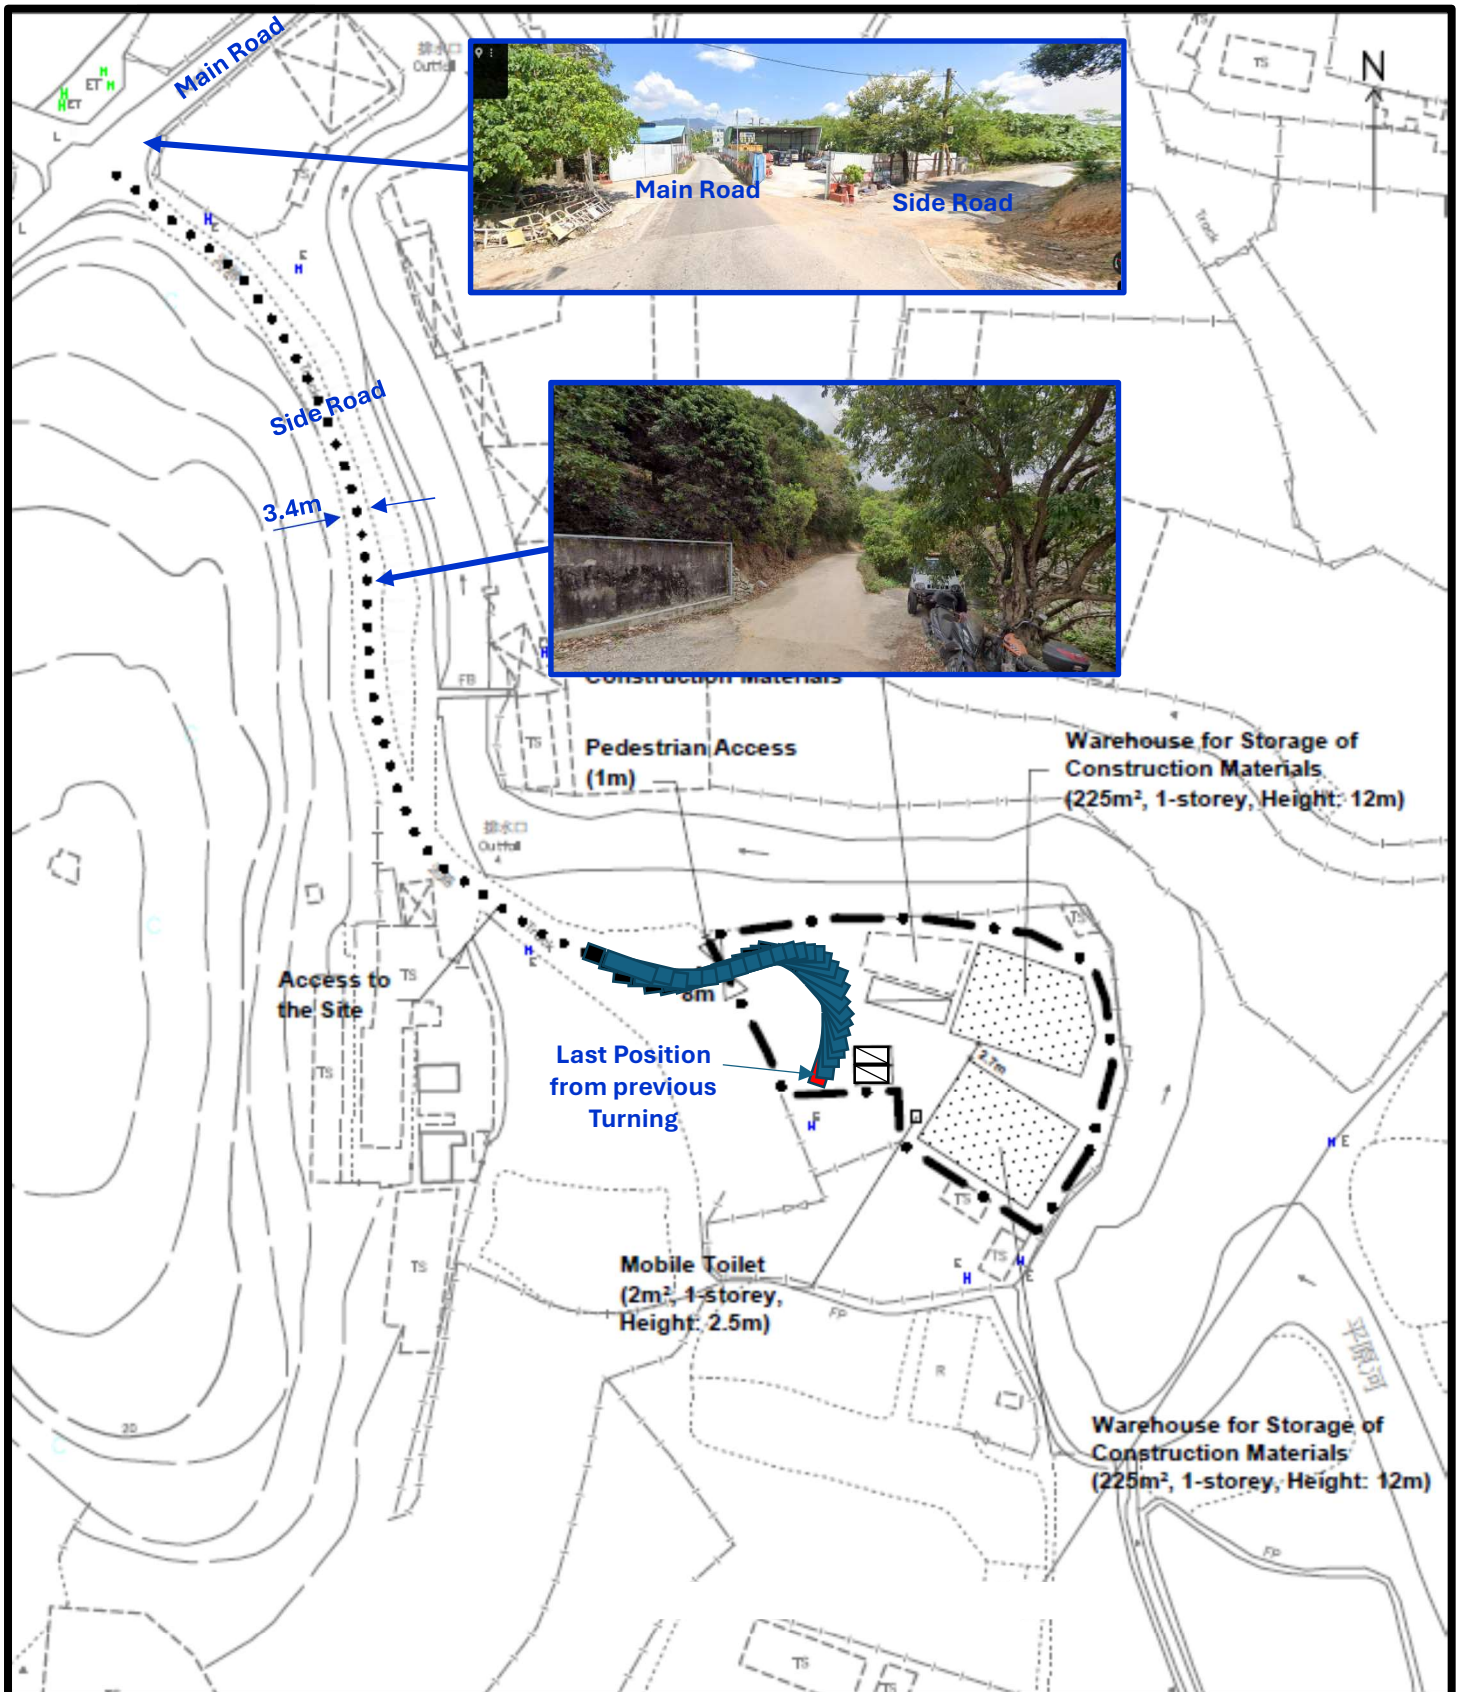

Legend:

- Application Site (about 1,415 sq.m.)
- Warehouse for Storage of Construction Materials
- Loading/Unloading Space for Medium Goods Vehicle (3.5m x 11m) (1 no.)
- 2.5m x 11m MGW
- Parking Spaces for Staff/Visitors (2.5m x 5m) (2 nos.)

Swept Path Analysis No. 2 - Medium Goods Vehicle

Leaving the site from Parking Stall - 2

Drawing No. T - 003