


# LOCATION PLAN

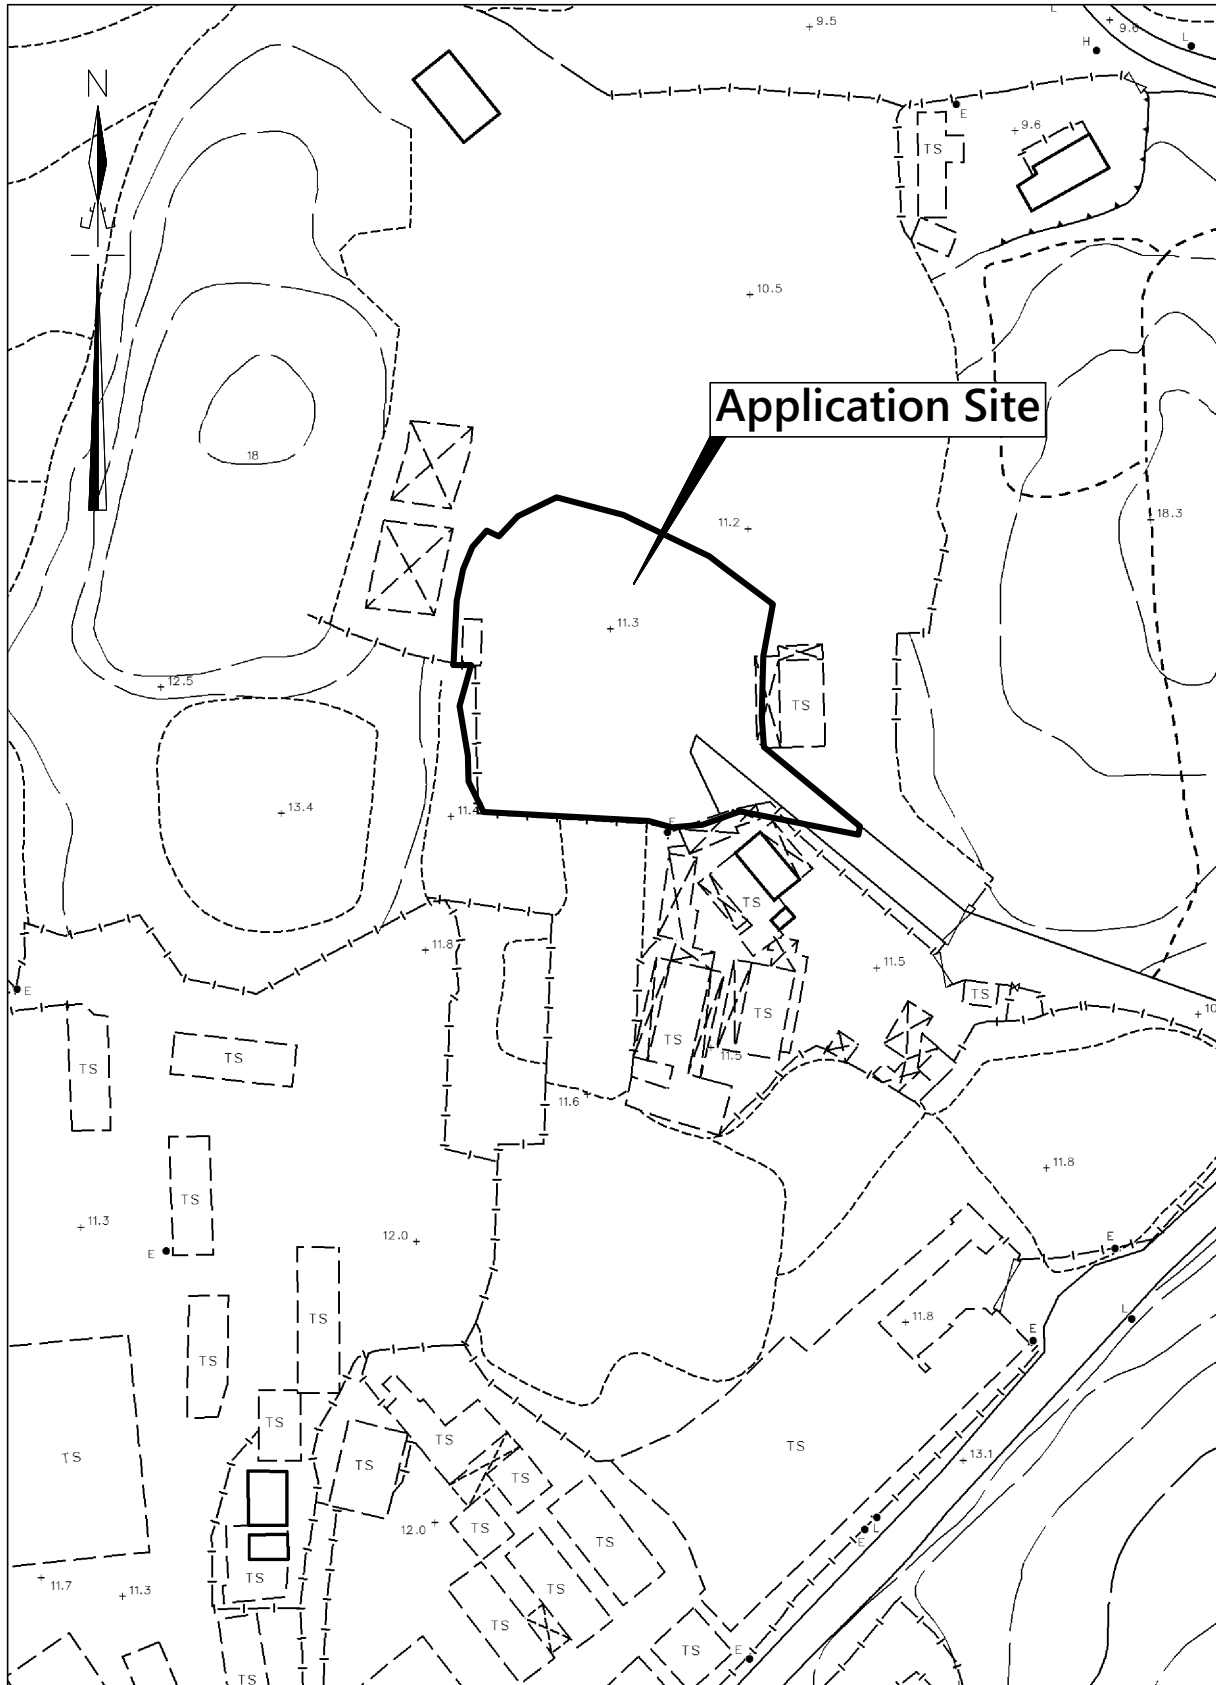

卓 弘 測 量 服 務 公 司  
**CHUO WANG SURVEY SERVICES COMPANY**

1/F, Block A, Wo Tai Building, No. 2 - 24, Wo Tai Street, Luen Wo Hui, Fanling, N.T.  
 Telephone : 26831600      Mobile : 66862836      Fax : 26831380  
 Email : chuowang.ssc@gmail.com / h.y.pang@hotmail.com


Scale :  
 1 : 1000

Survey Sheet No. :  
 3-NW-18C


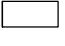

Date :  
 03-11-2024

Figure No. :  
 LOP/01

# LAYOUT PLAN

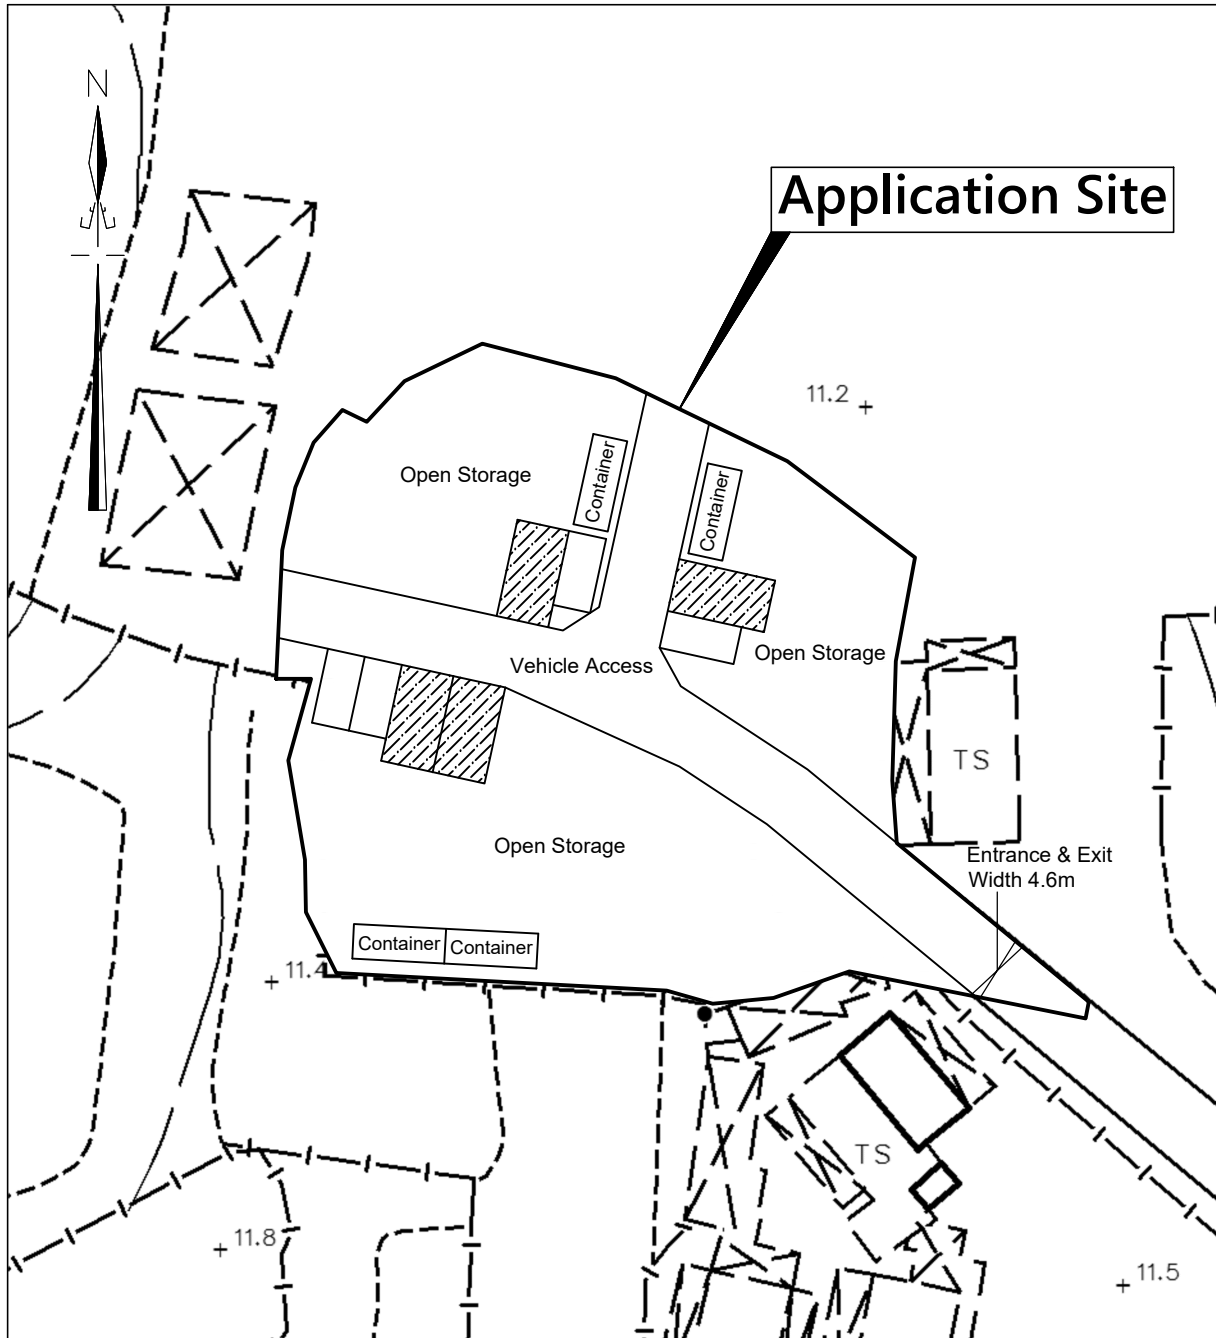

## Legends :

-  4 Parking space for Light Goods Vehicle (6.5m x 3.5m) for each
-  4 Parking space for Private Car (5m x 2.5m) for each
-  4 Container for office (L6.1m x W2.3m x H2.6m) for each

卓 弘 測 量 服 務 公 司  
**CHUO WANG SURVEY SERVICES COMPANY**

1/F, Block A, Wo Tai Building, No. 2 - 24, Wo Tai Street, Luen Wo Hui, Fanling, N.T.  
 Telephone : 26831600      Mobile : 66862836      Fax : 26831380  
 Email : chuowang.ssc@gmail.com / h.y.pang@hotmail.com


Scale :  
 1 : 500

Date :  
 03-11-2024

Survey Sheet No. :  
 3-NW-18C

Figure No. :  
 LAP/01

# ACCESS PLAN

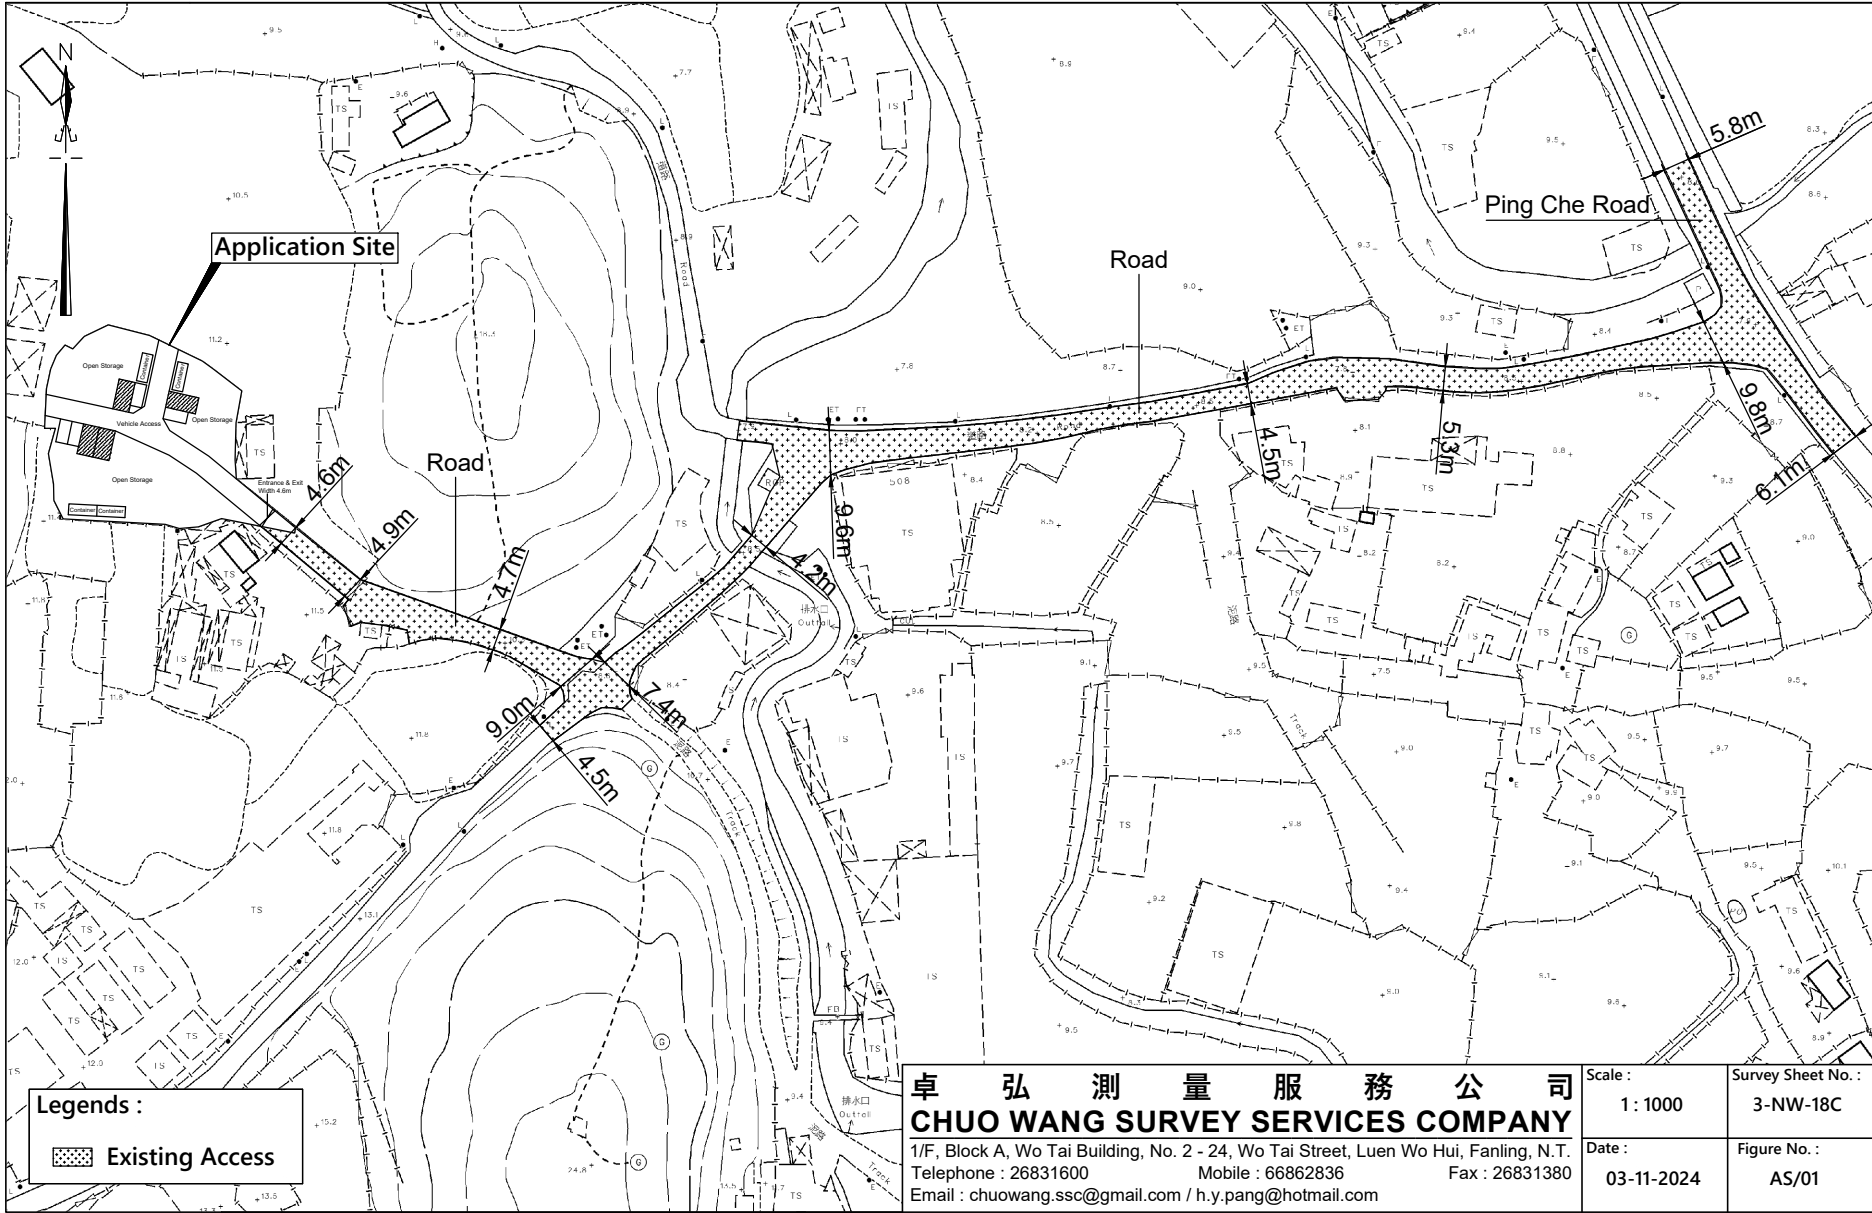

**Legends :**  
 Existing Access

**卓 弘 測 量 服 務 公 司**  
**CHUO WANG SURVEY SERVICES COMPANY**  
 1/F, Block A, Wo Tai Building, No. 2 - 24, Wo Tai Street, Luen Wo Hui, Fanling, N.T.  
 Telephone : 26831600      Mobile : 66862836      Fax : 26831380  
 Email : chuowang.ssc@gmail.com / h.y.pang@hotmail.com

Scale : 1: 1000	Survey Sheet No. : 3-NW-18C
Date : 03-11-2024	Figure No. : AS/01