


Plan of Structure Area within the Application Site on Taxlord Lot T14 RP in D.D.82



Scale 1:1000

Plan of Structure Area within the Application Site
on Taxlord Lot T14 RP in D.D.82

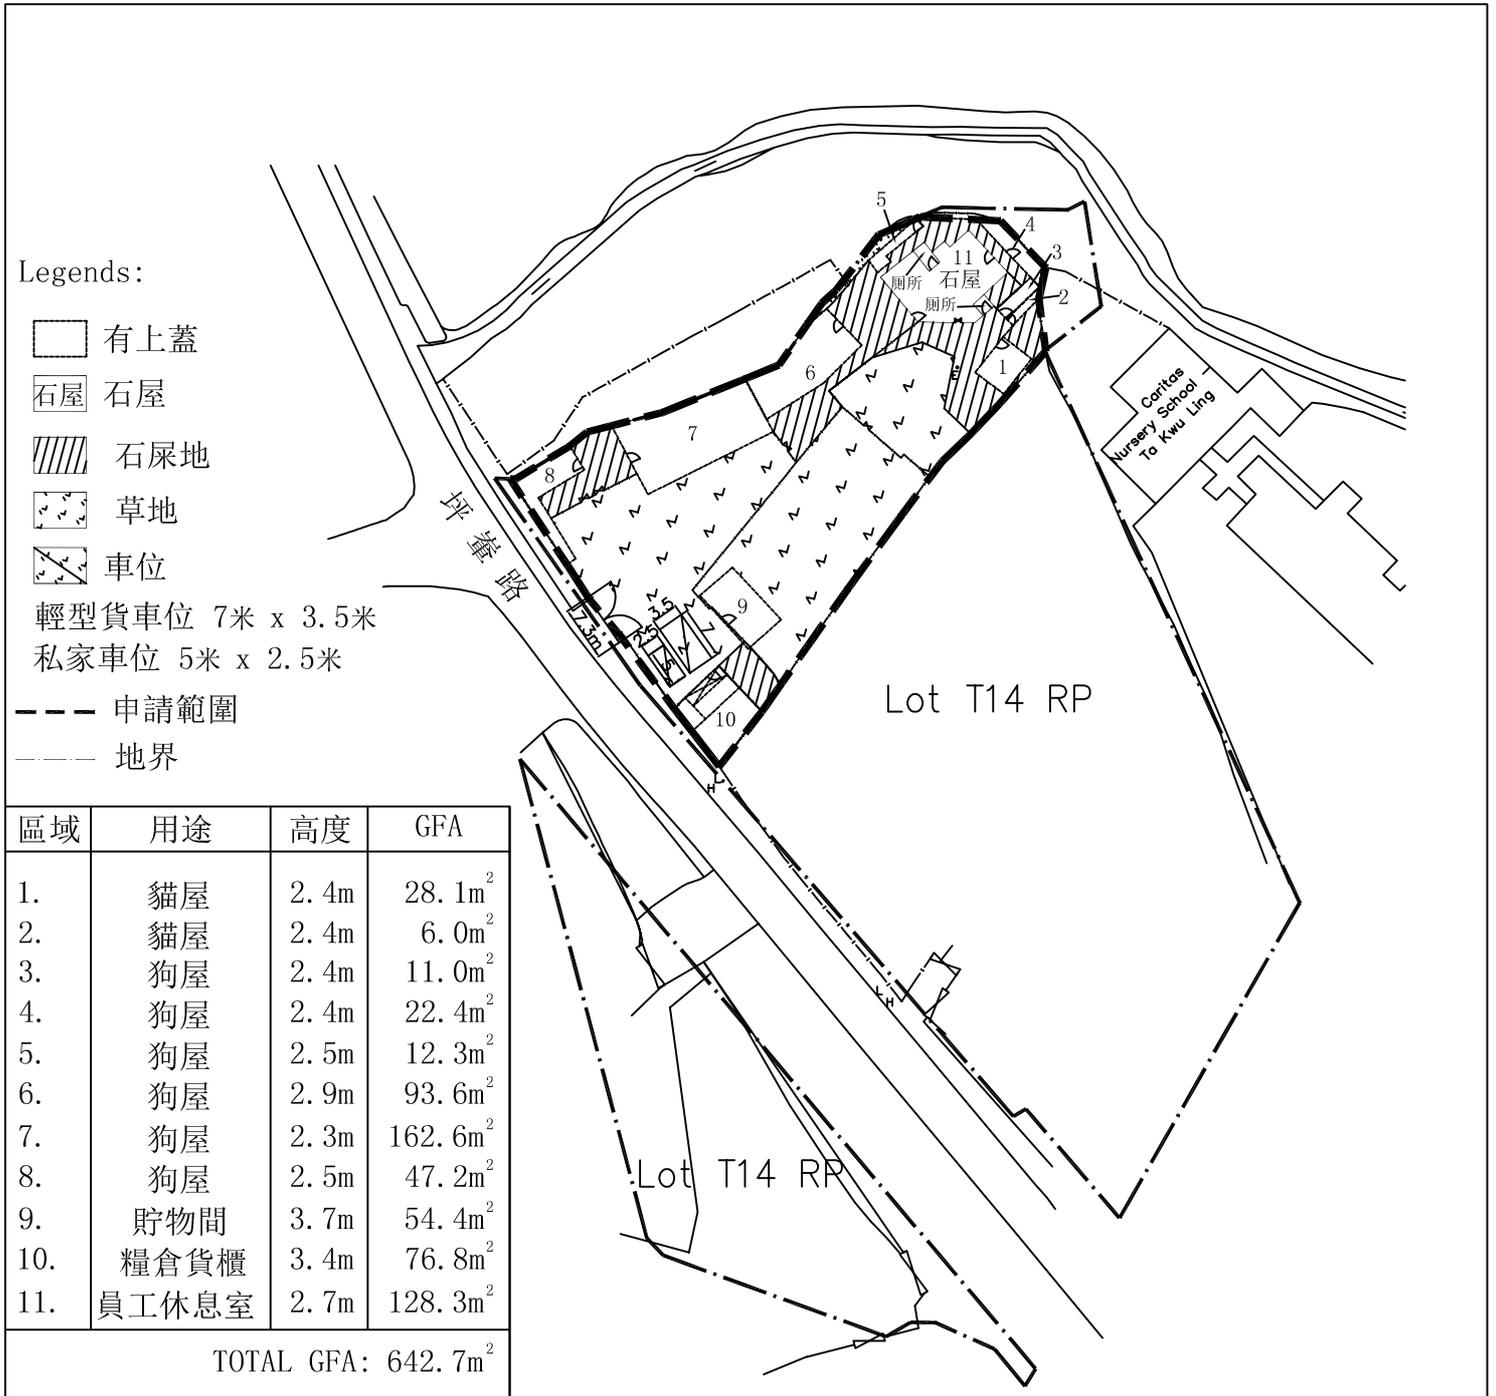

Scale 1:1000

有上蓋，石屎地及車位是填土位置